



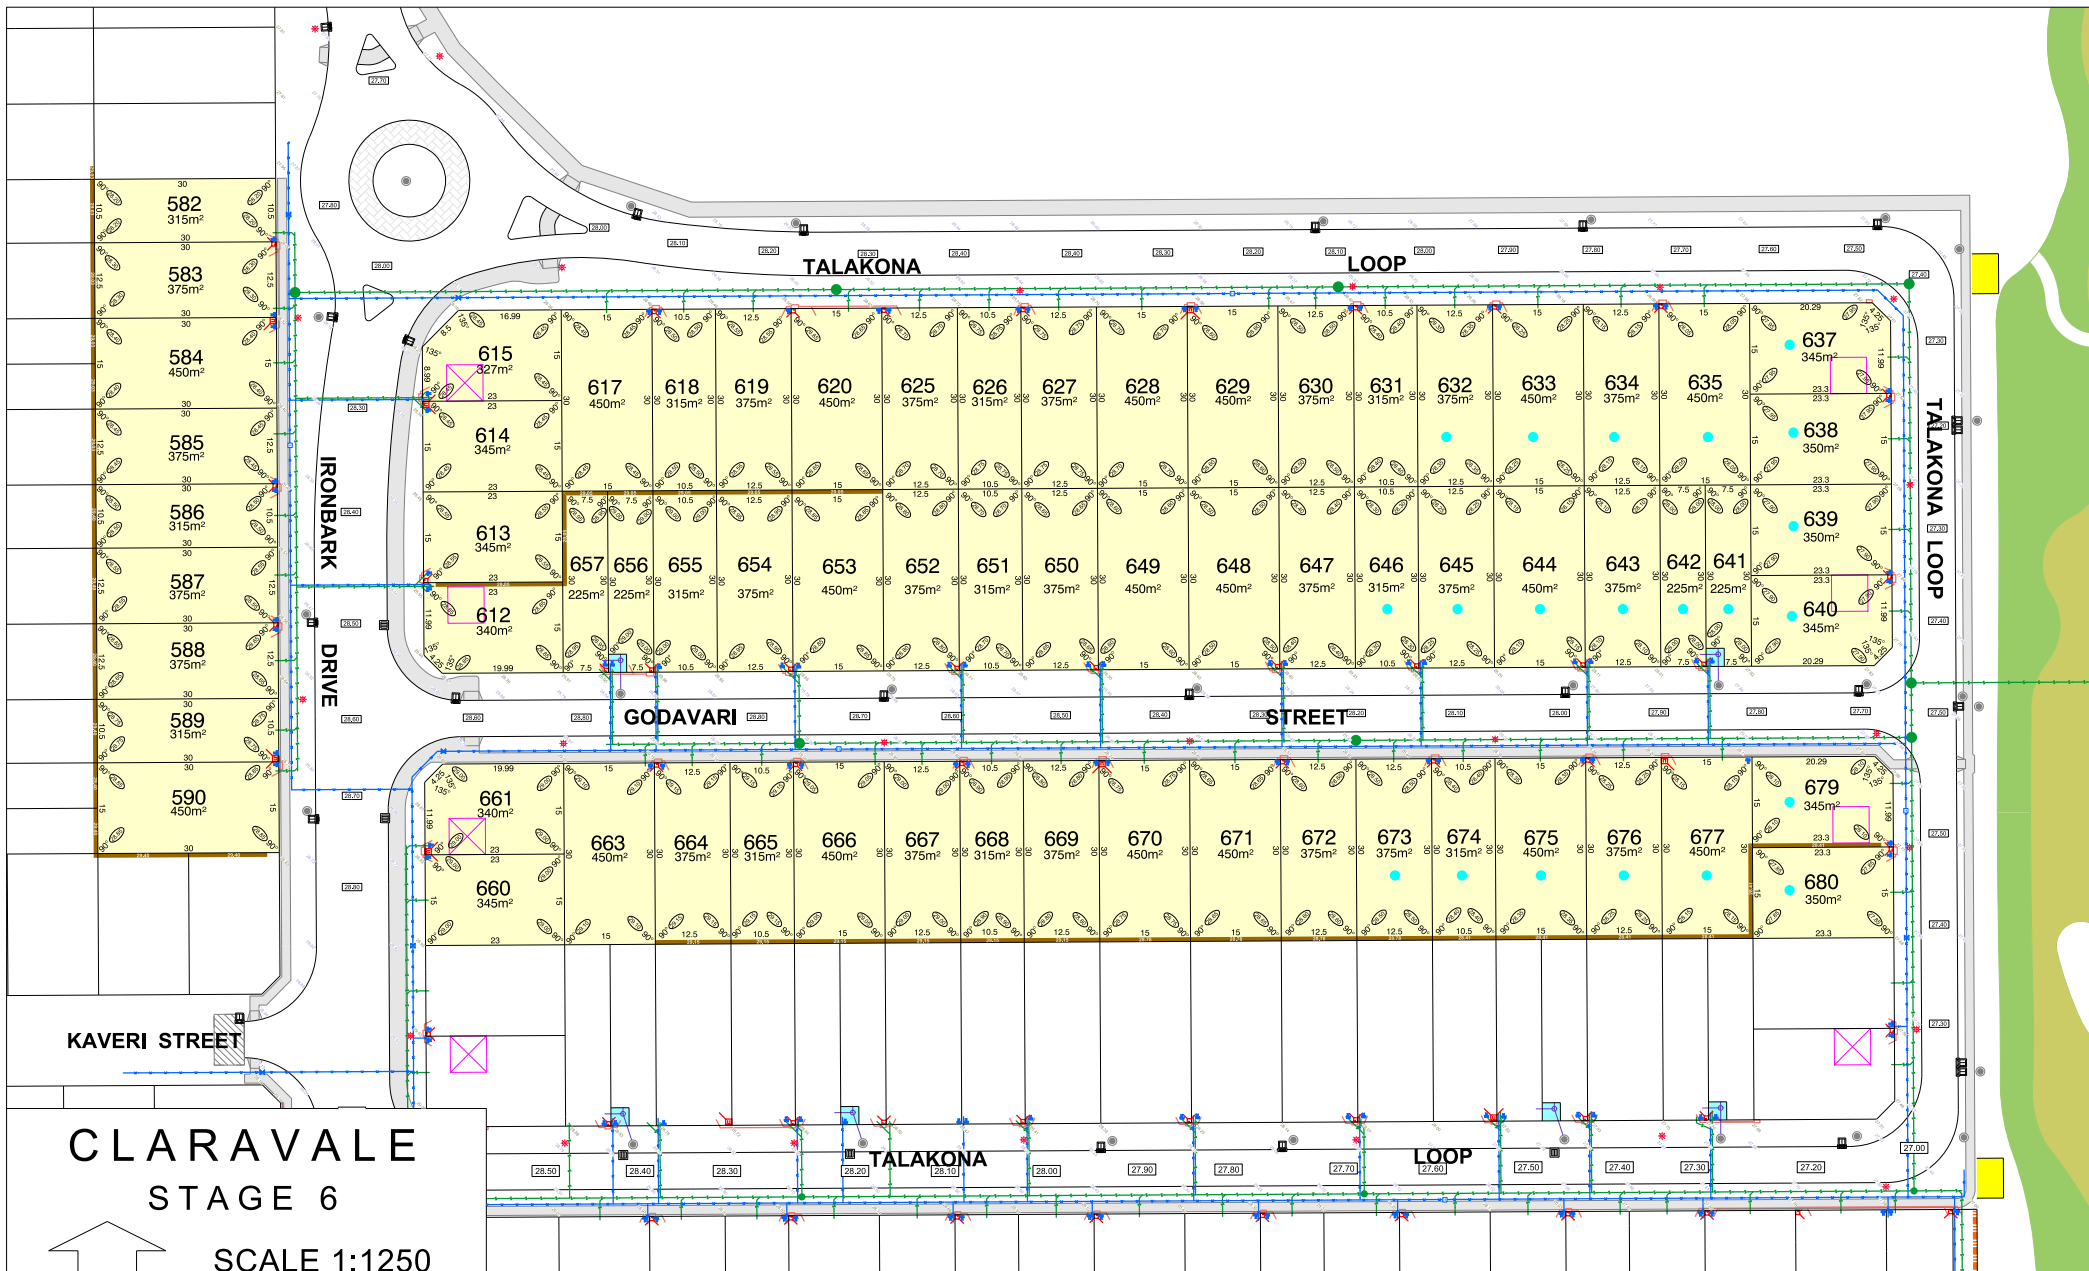



MNG Ref: 105952lip-046b Date: 28/07/2026


Depleted Information subject to approvals and survey.


All dimensions and areas are subject to survey. The particulars on this brochure are supplied for Information only and shall not be taken as a representation in any respect on the part of the Vendor or its agent. Authorities should be consulted when services are contained within lot boundaries as building restrictions may apply. All retaining walls and associated easements are shown exaggerated for clarity.

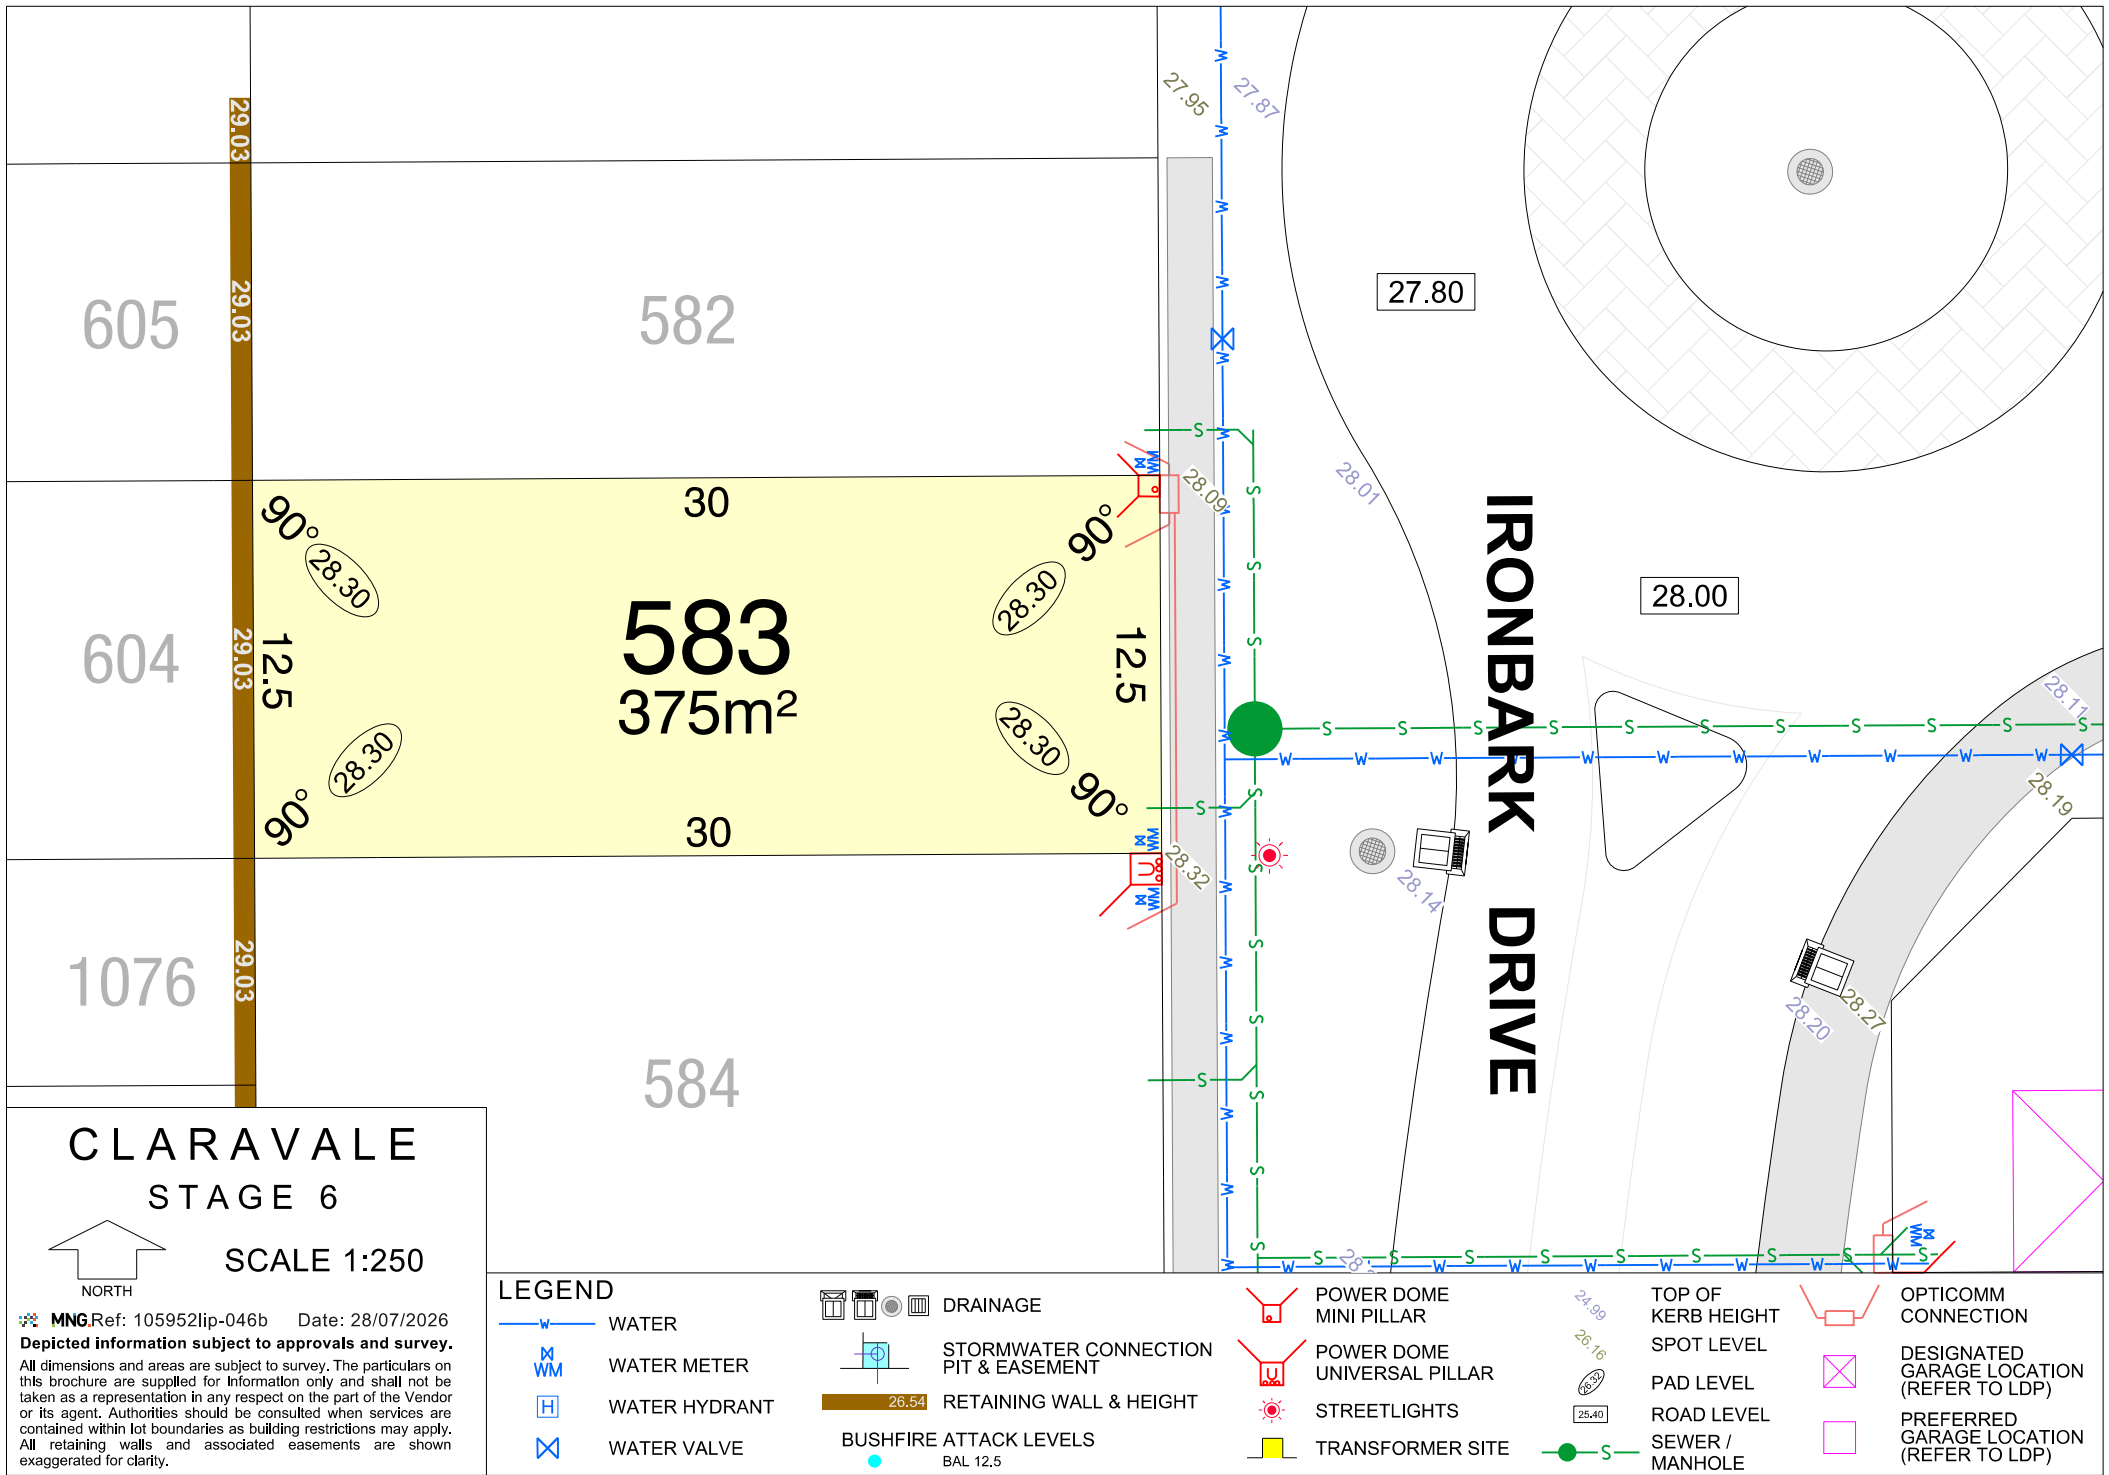


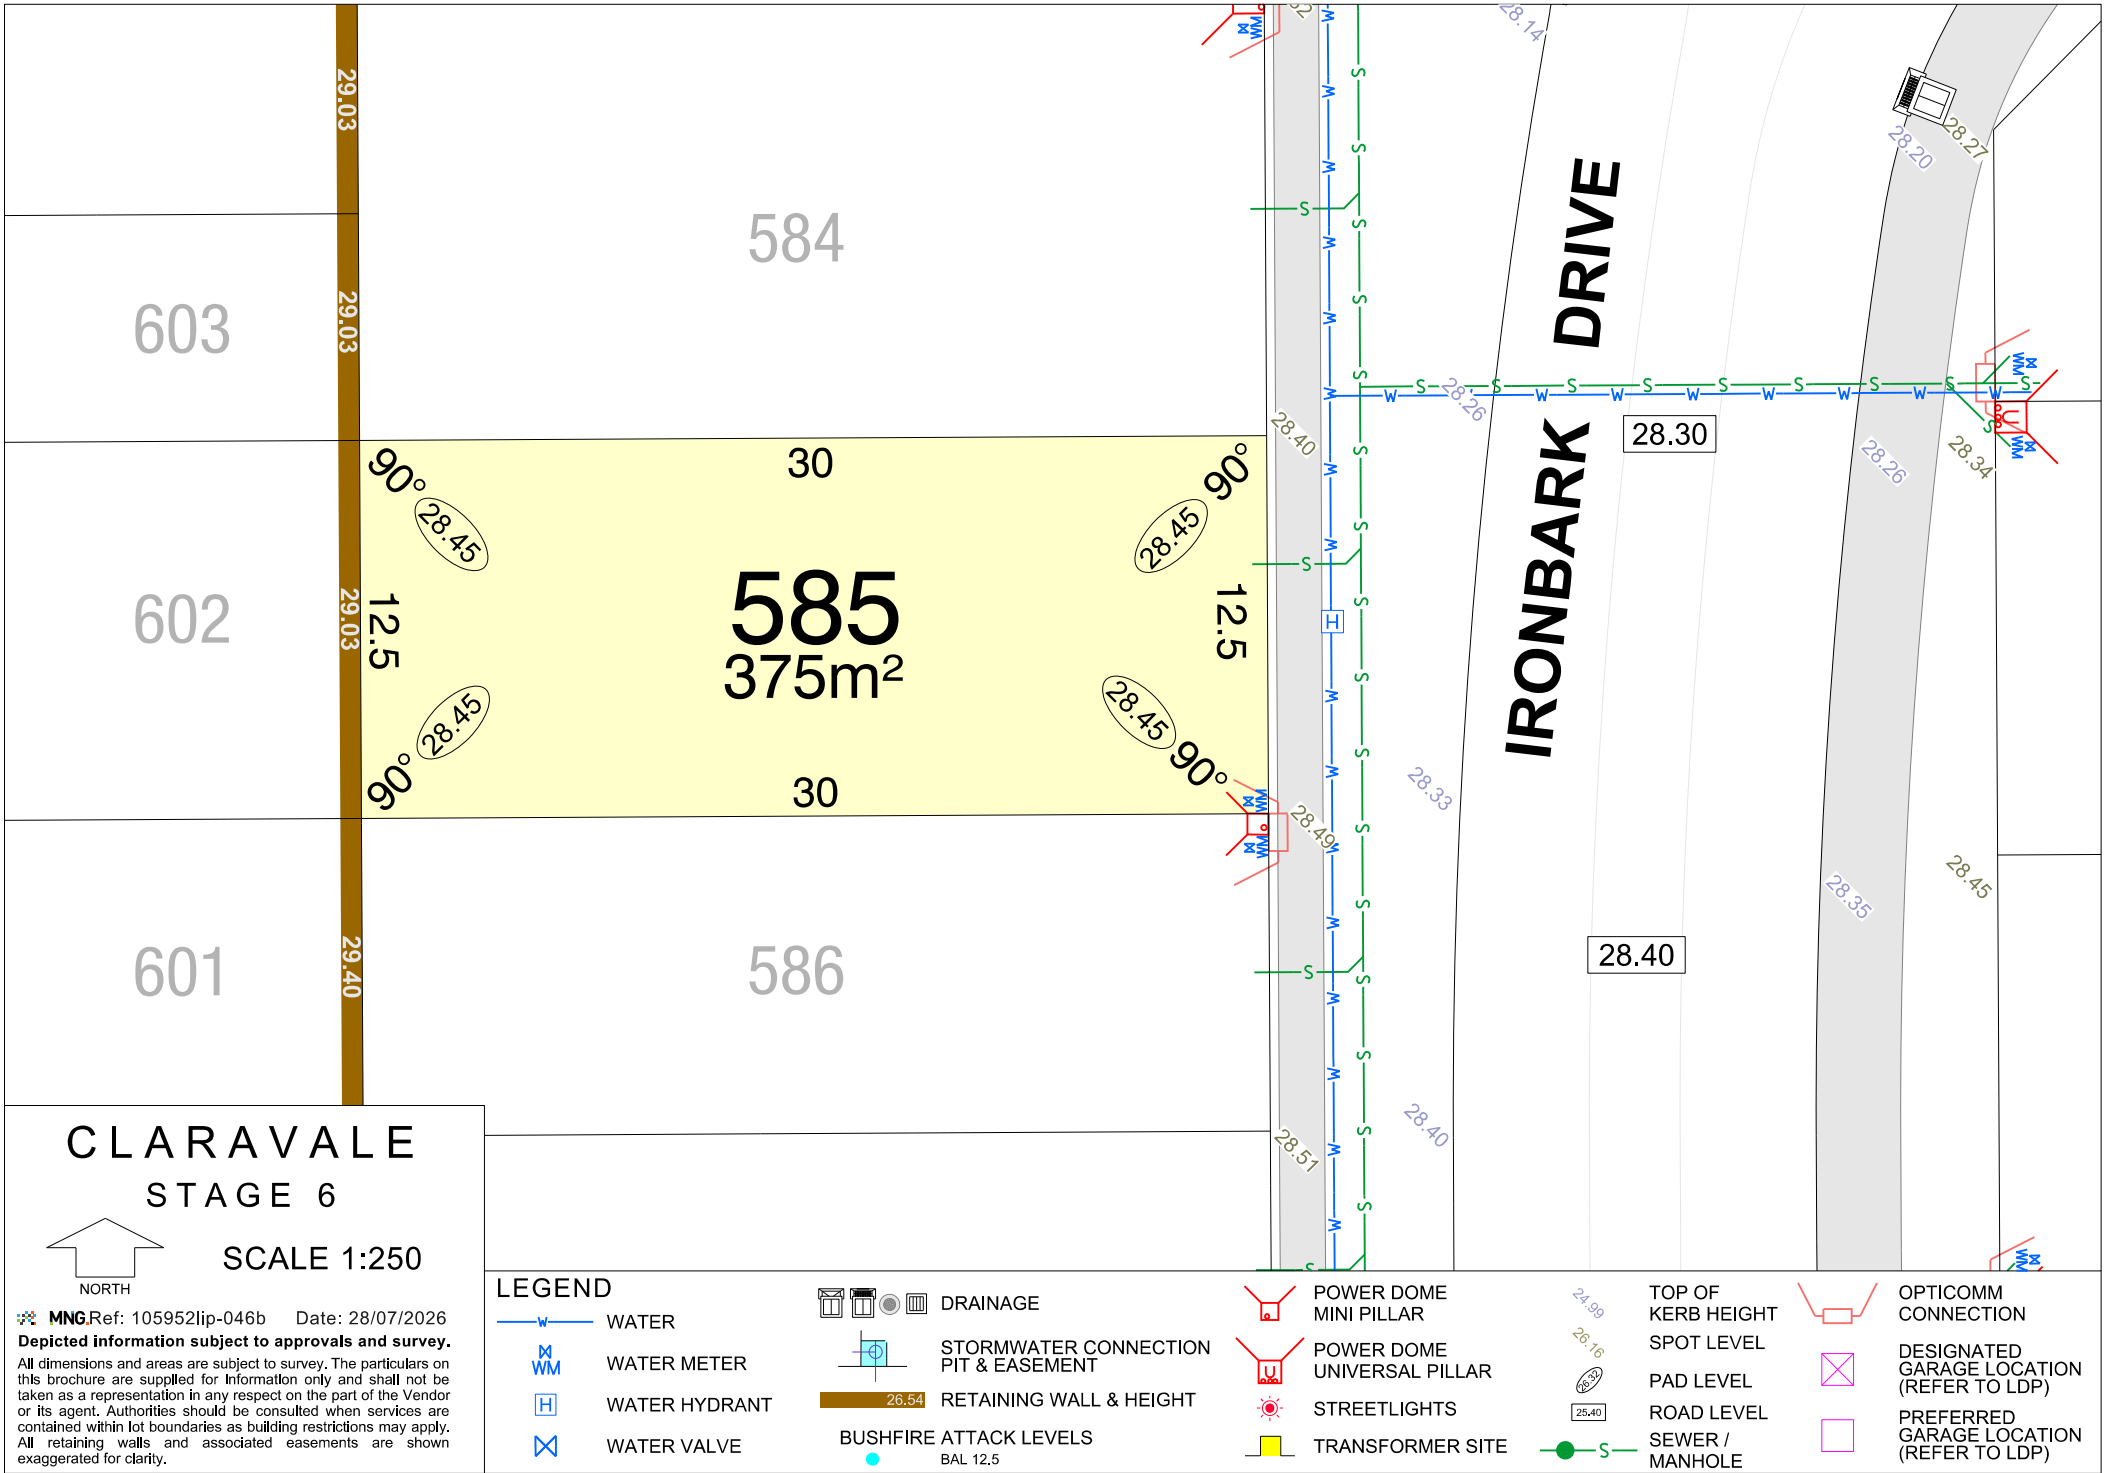


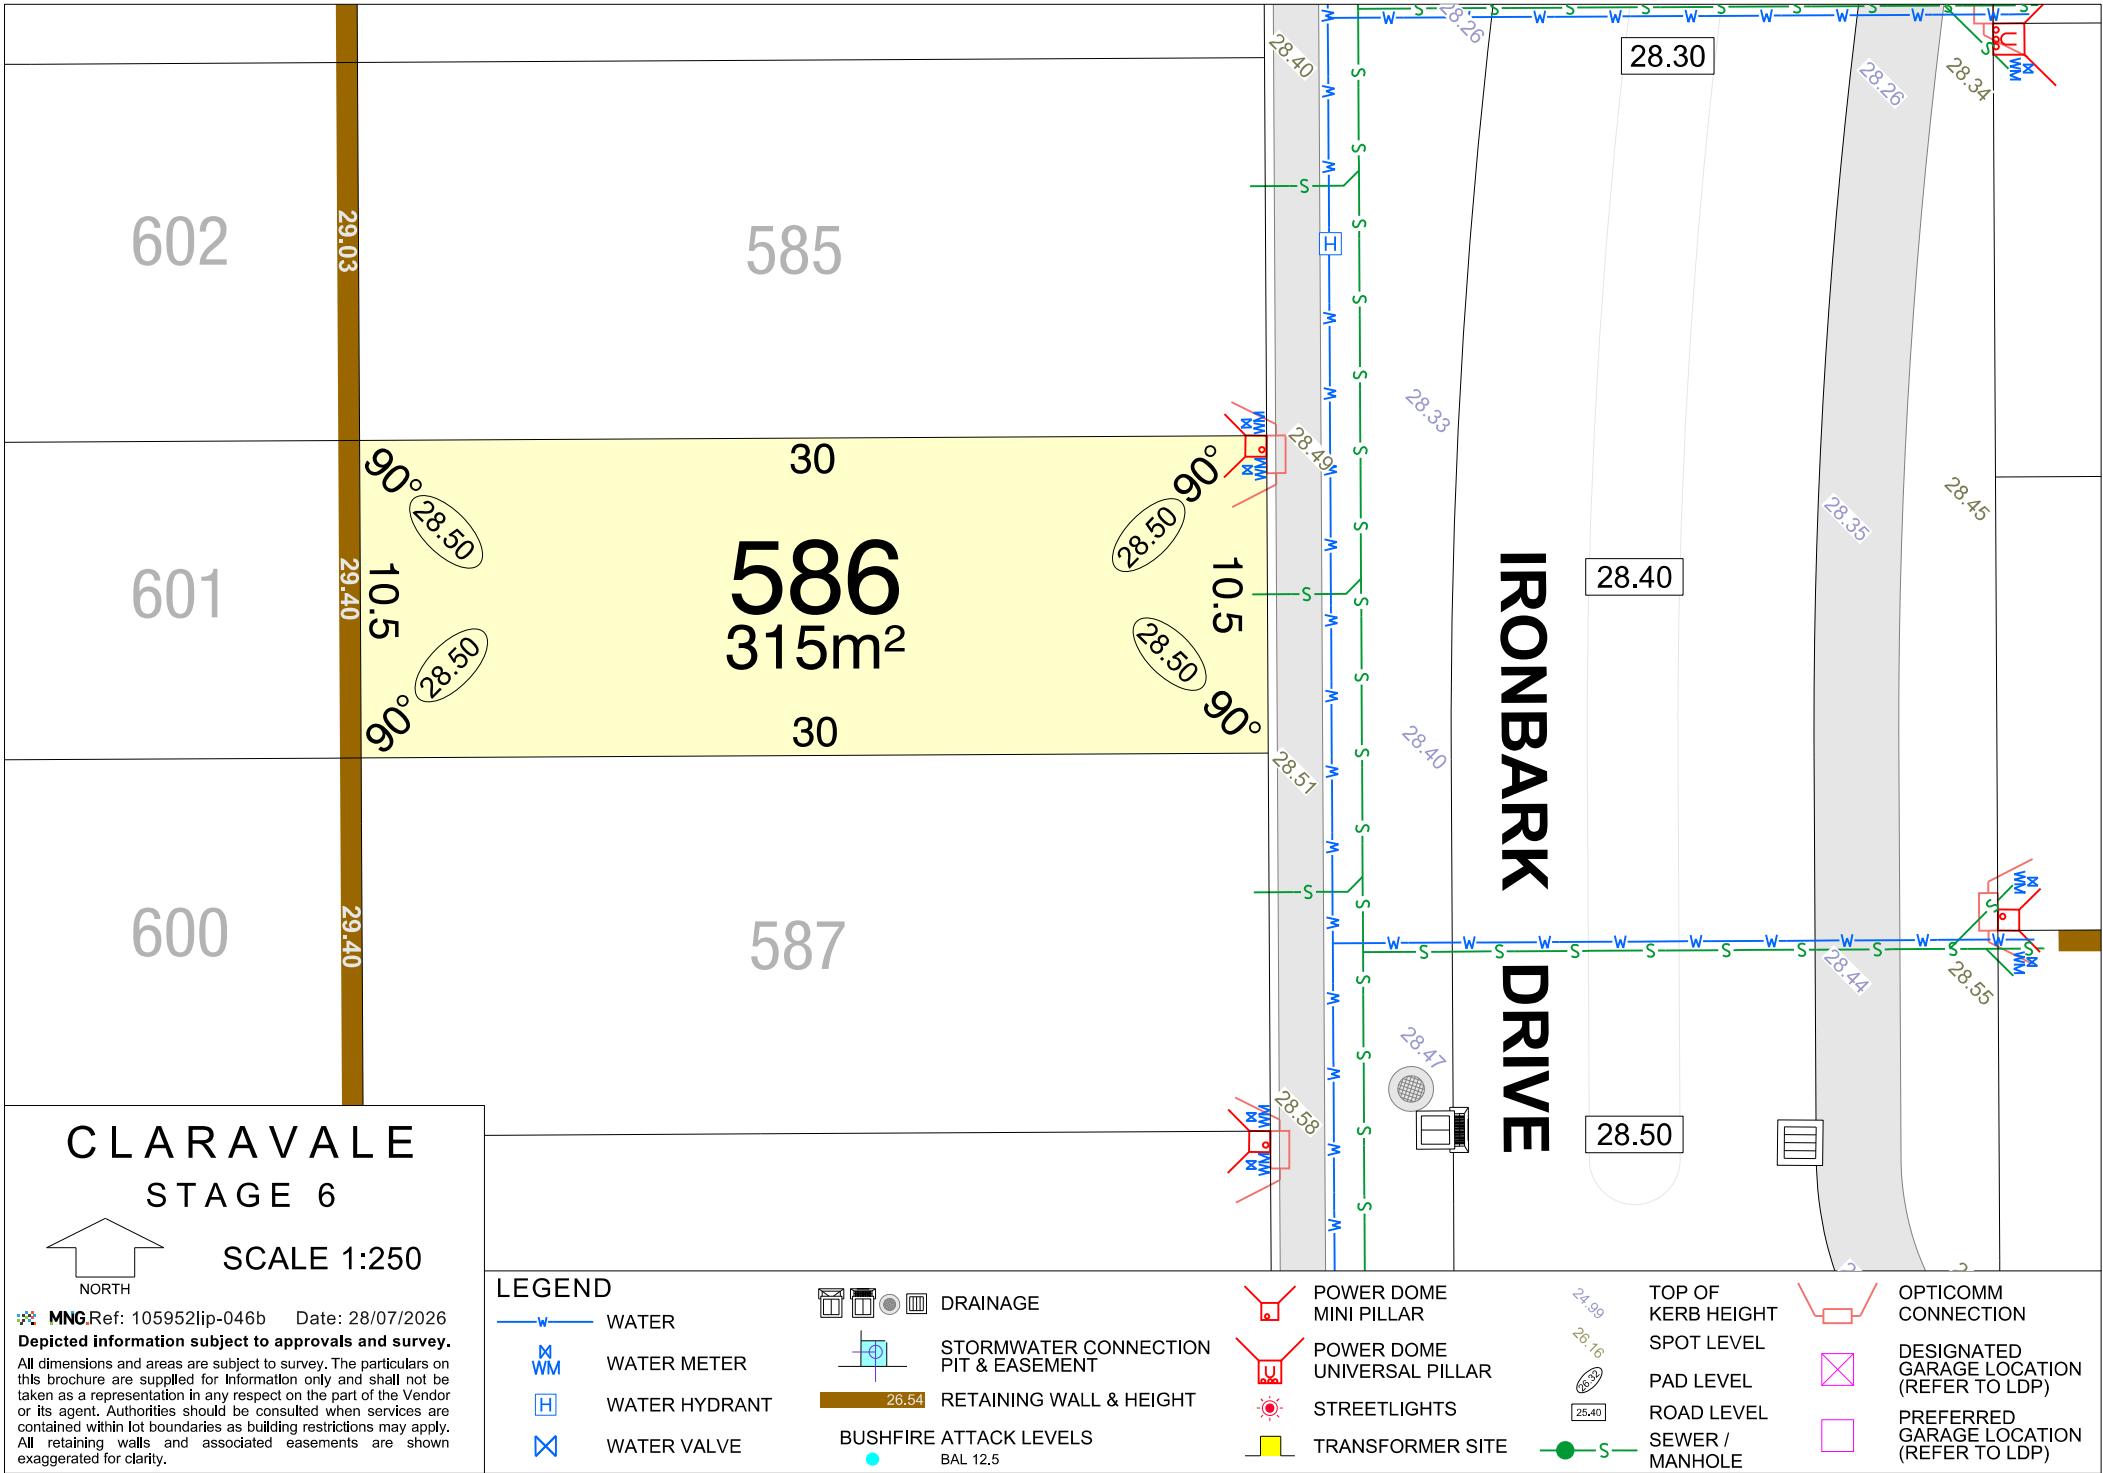


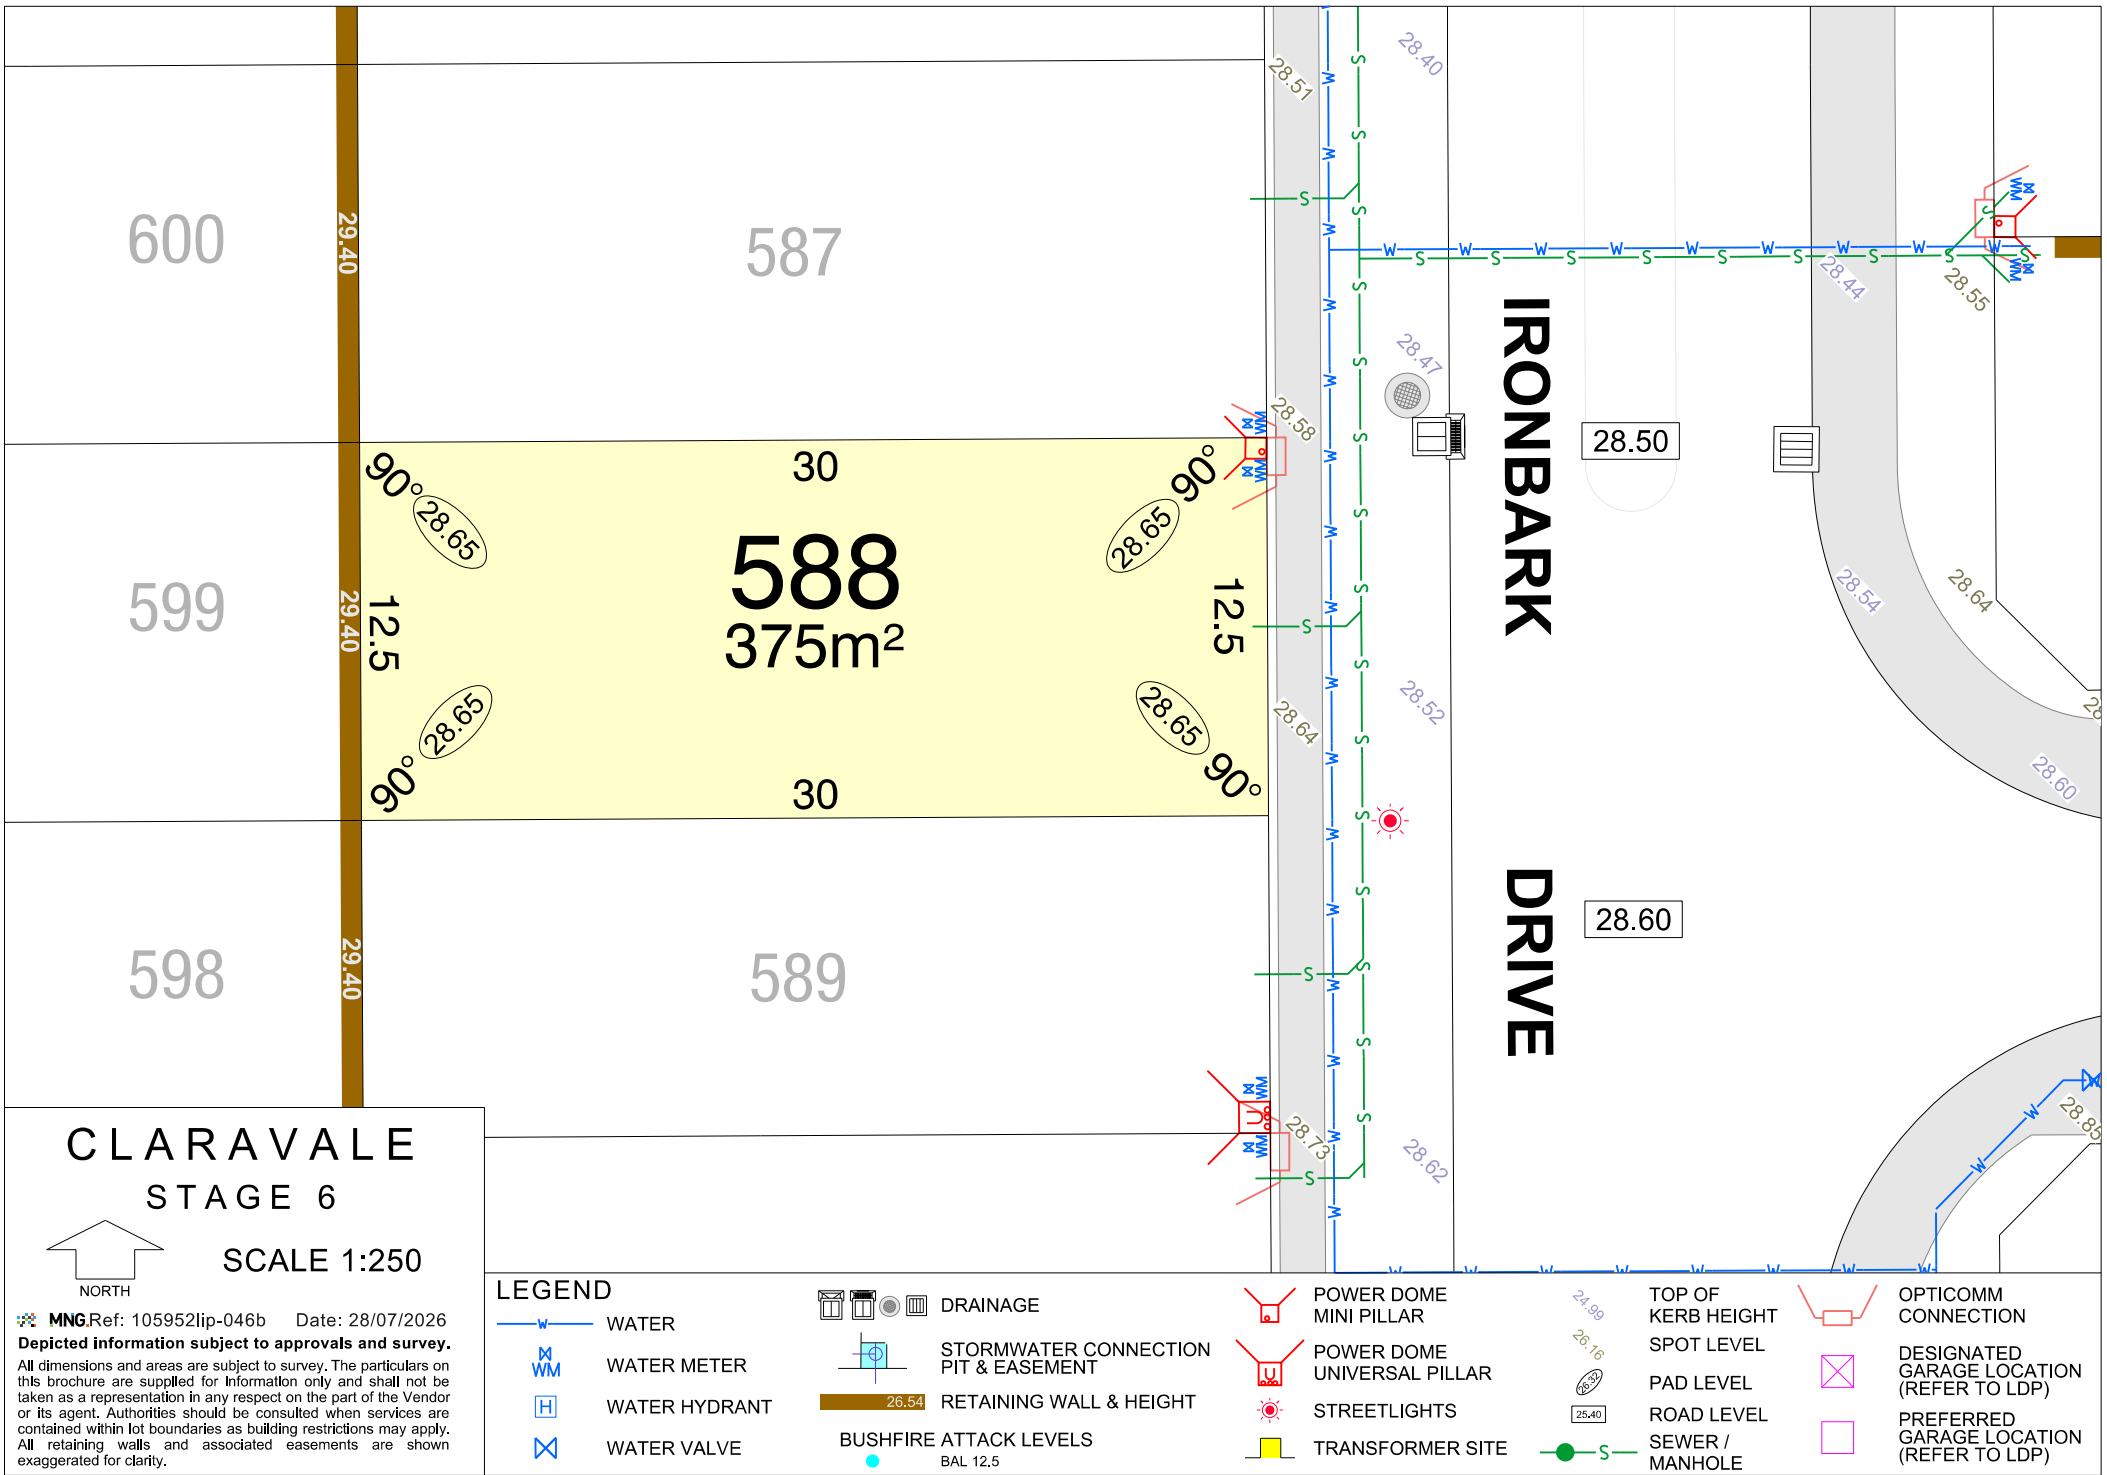


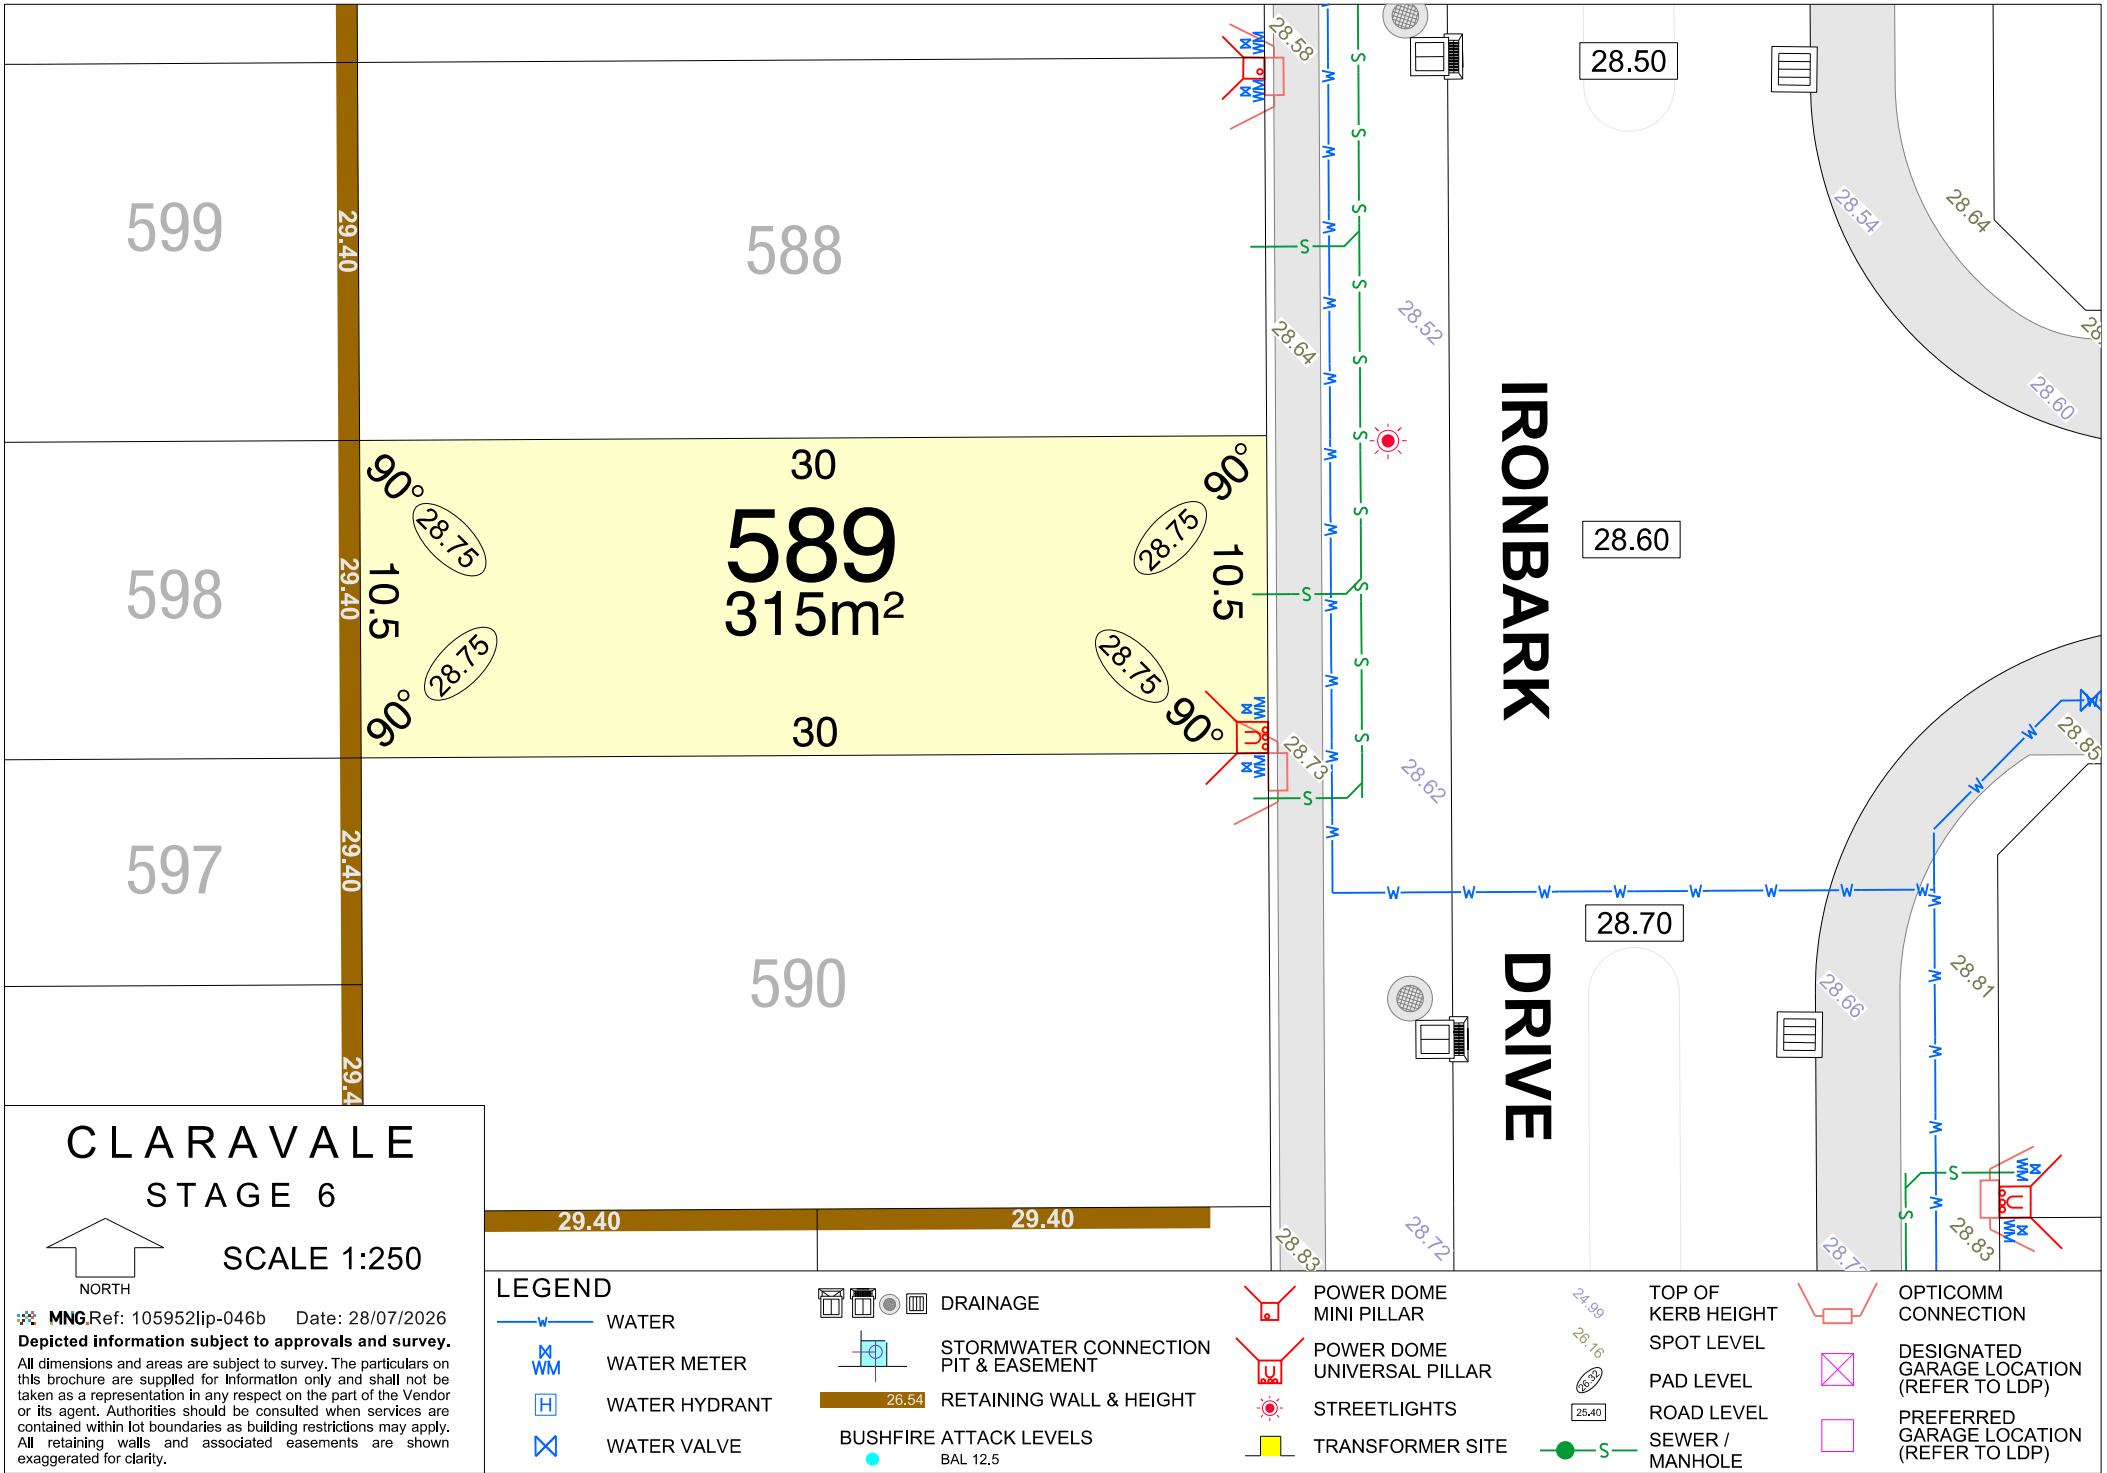


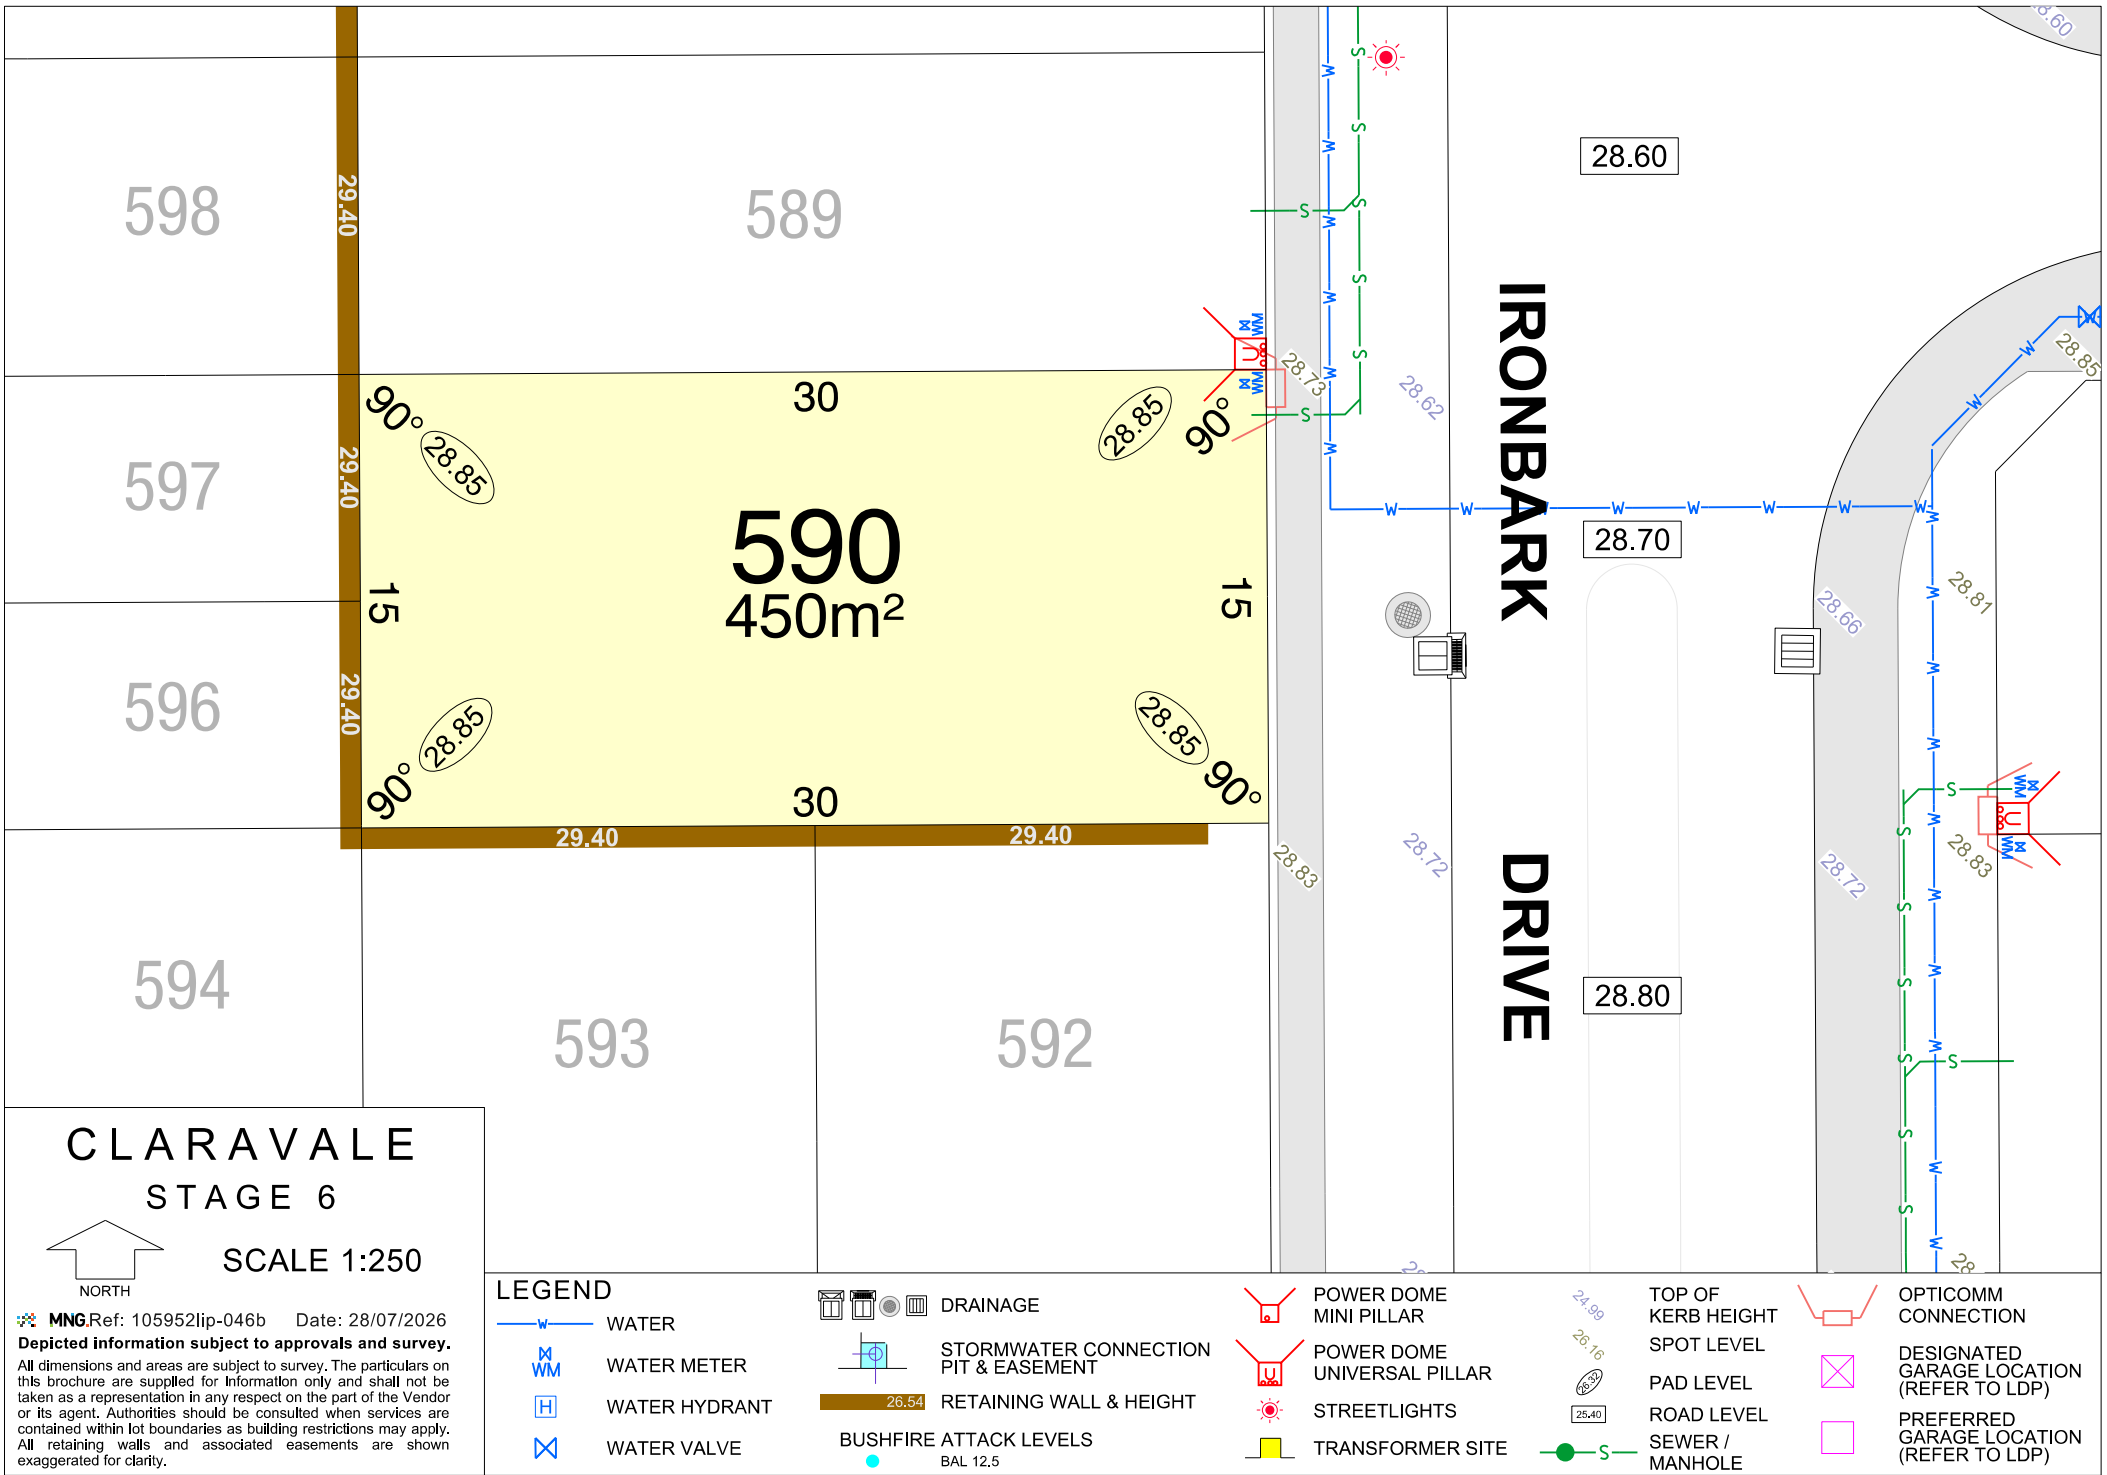

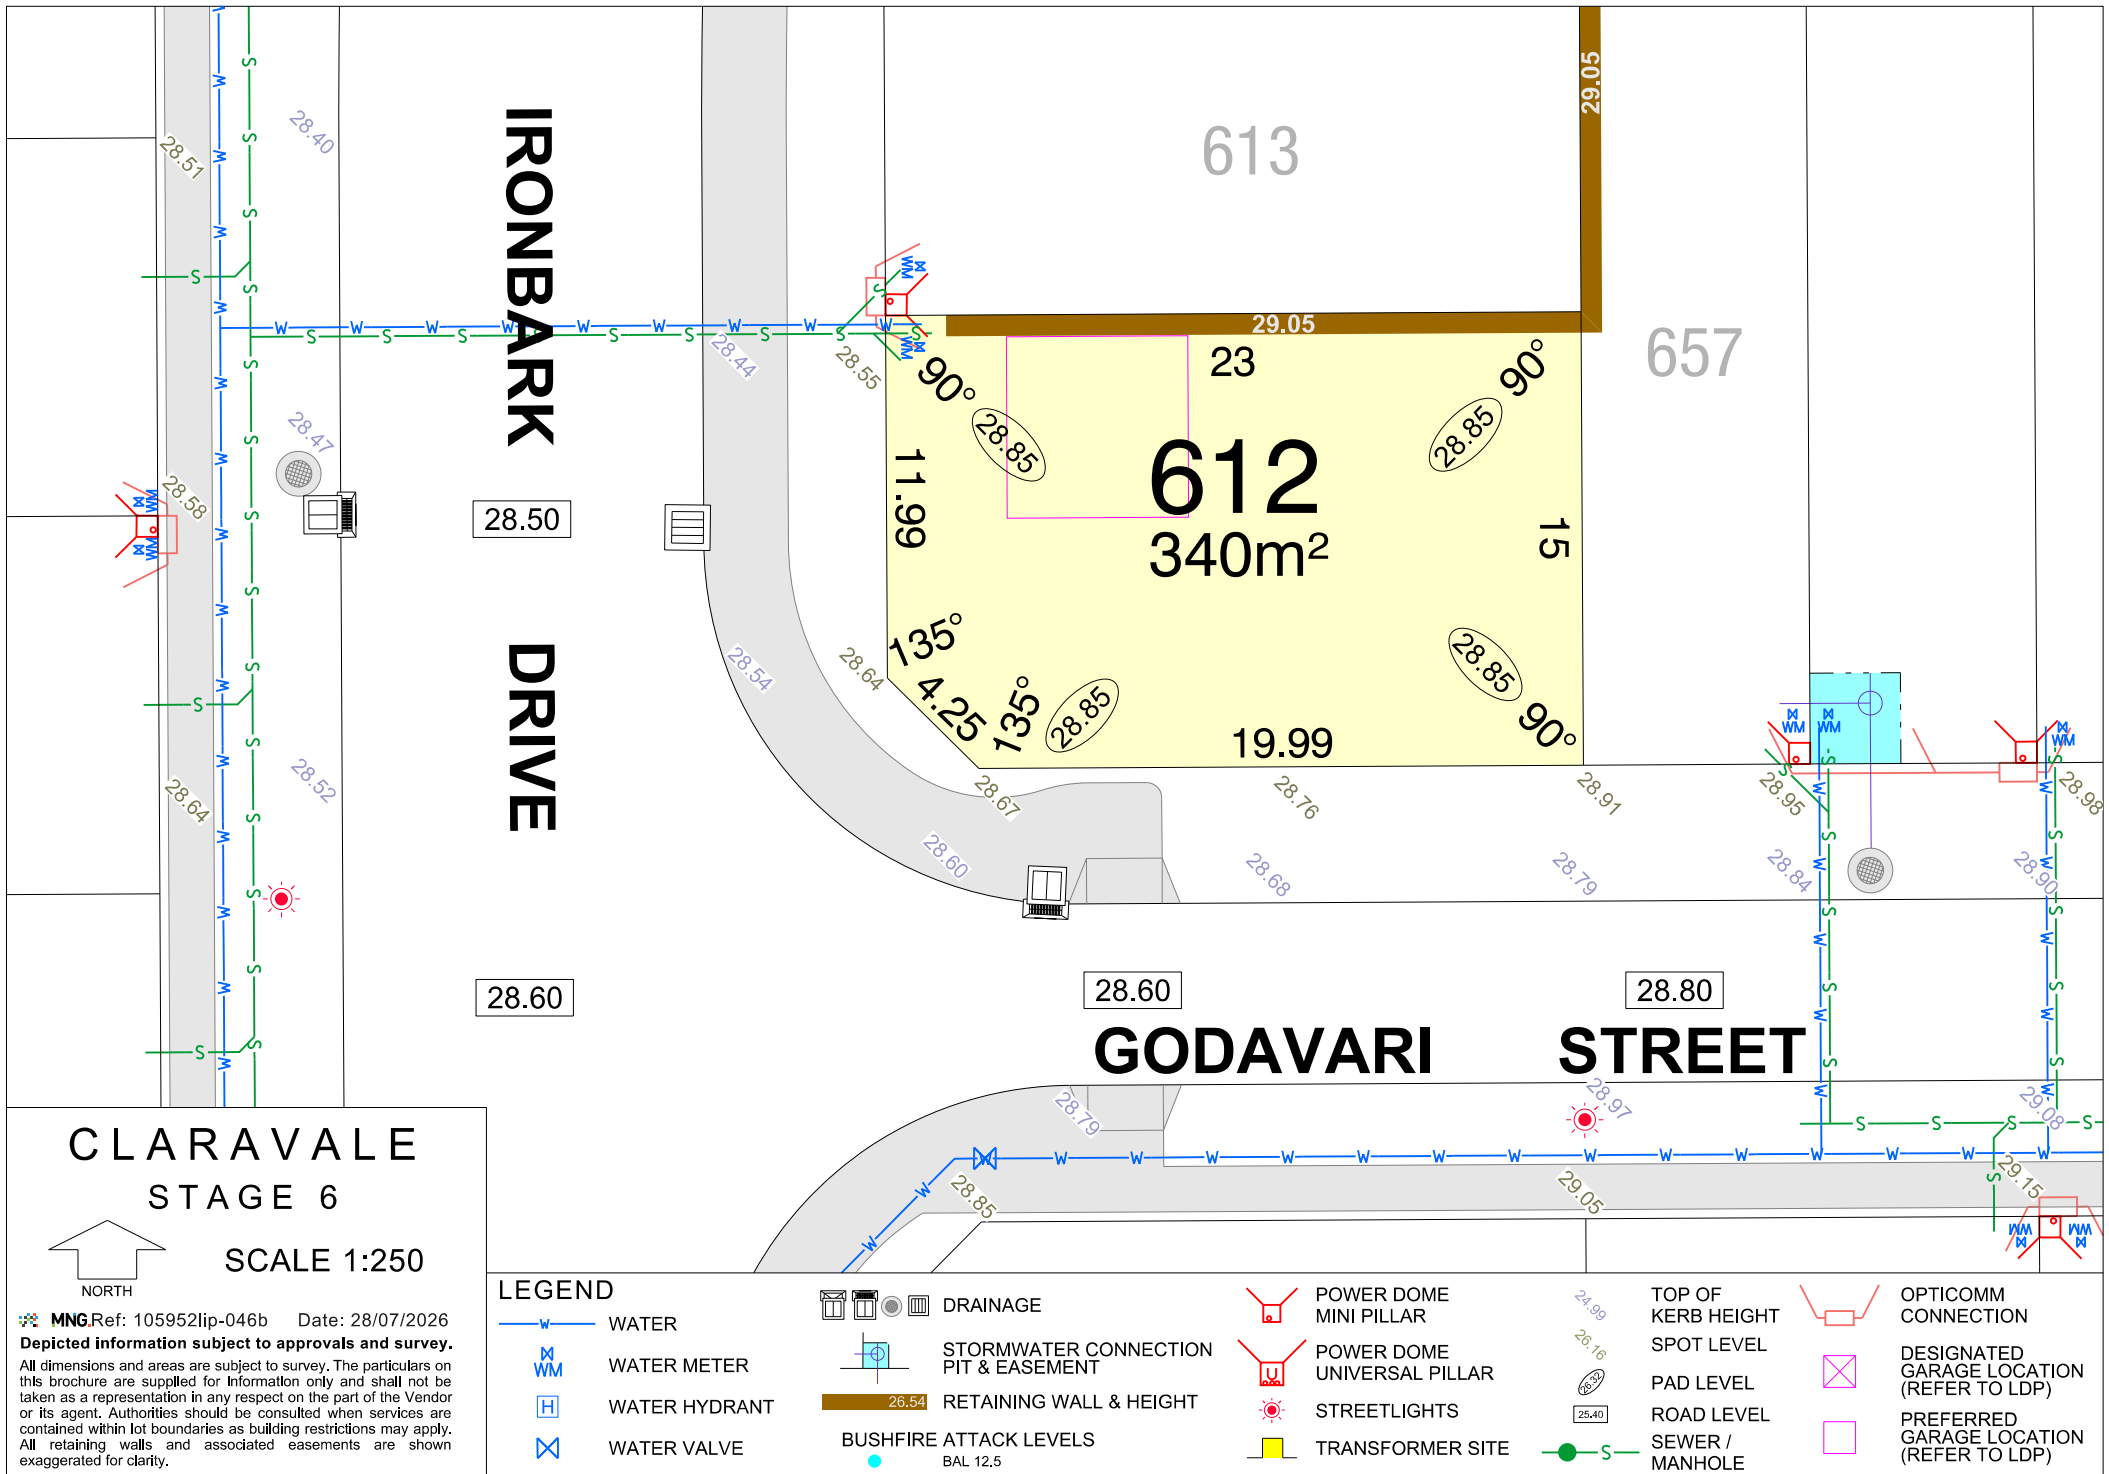


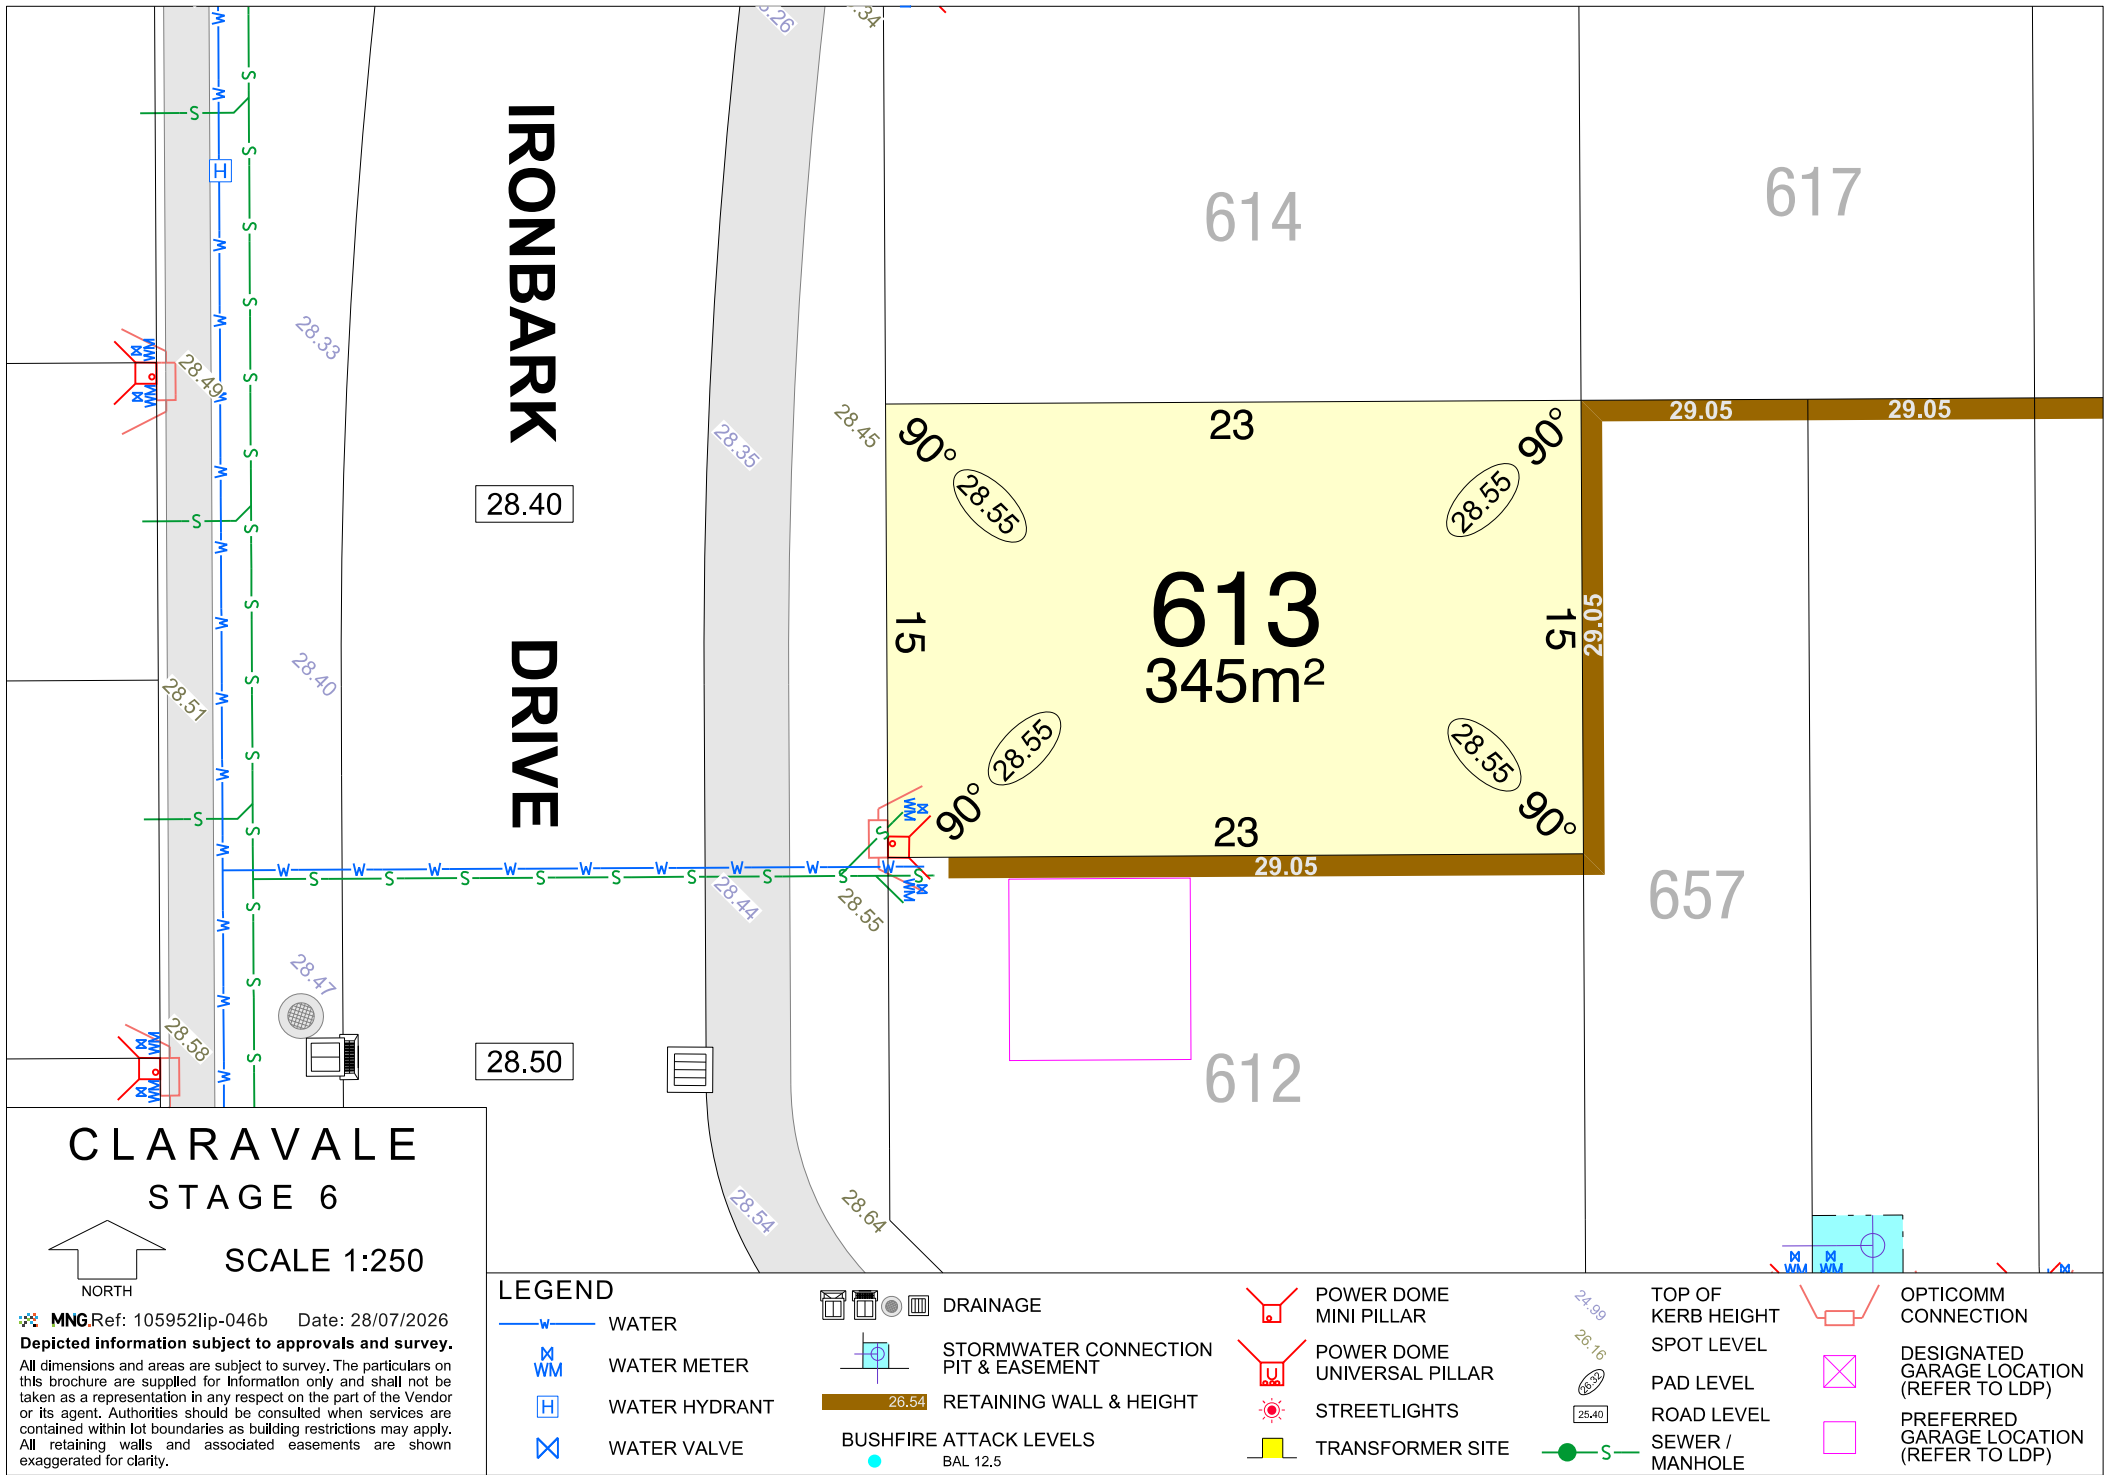

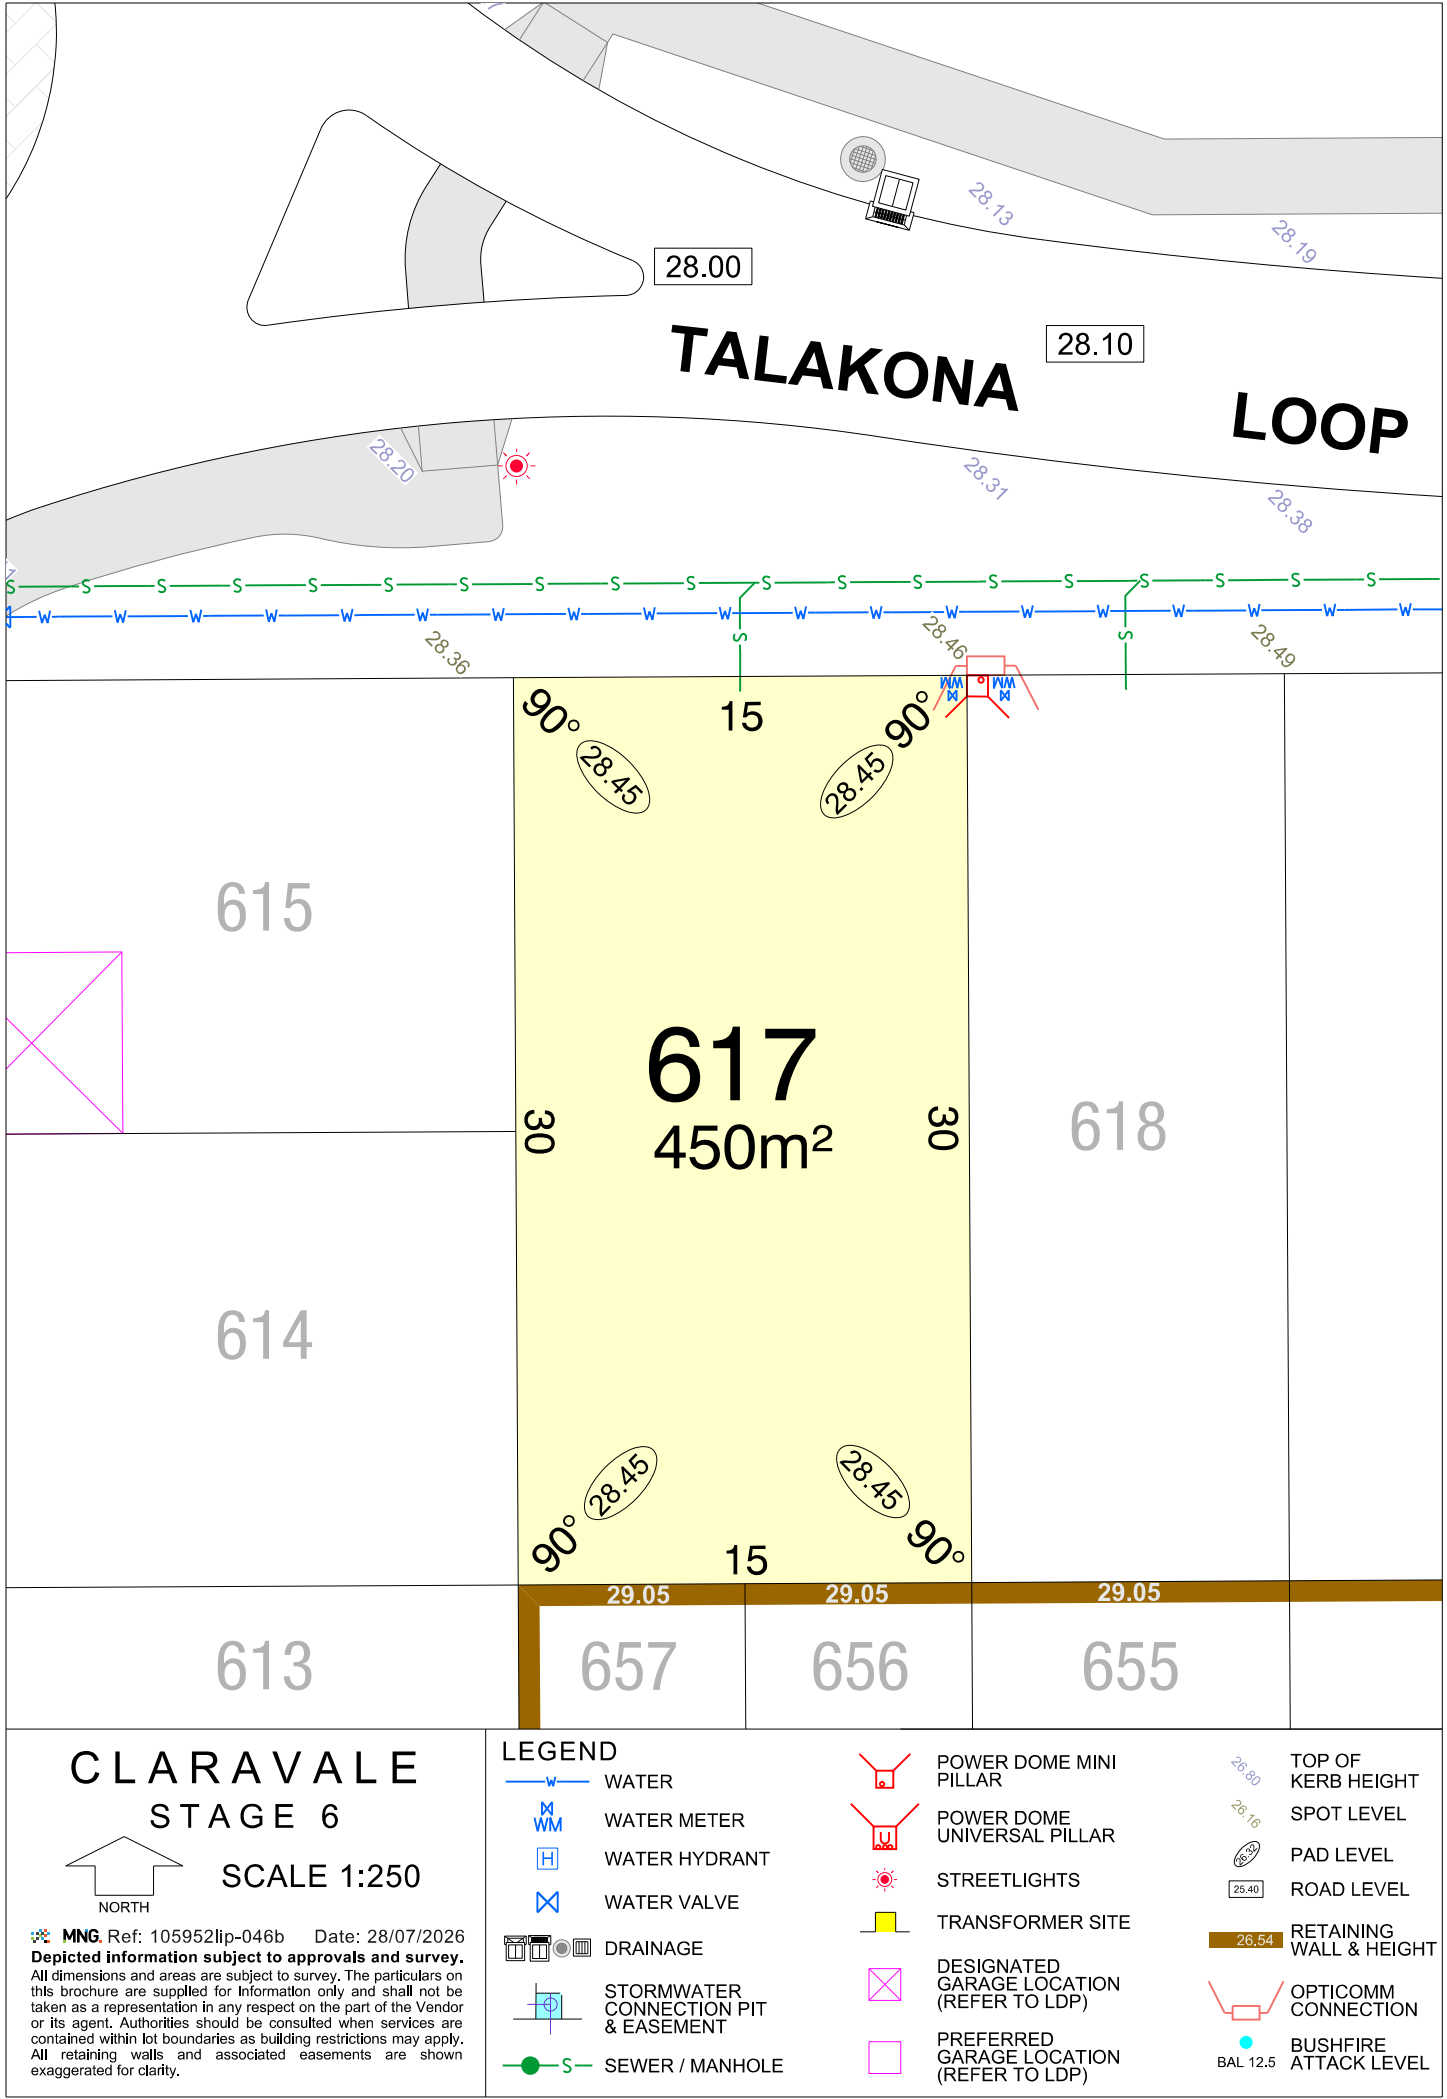

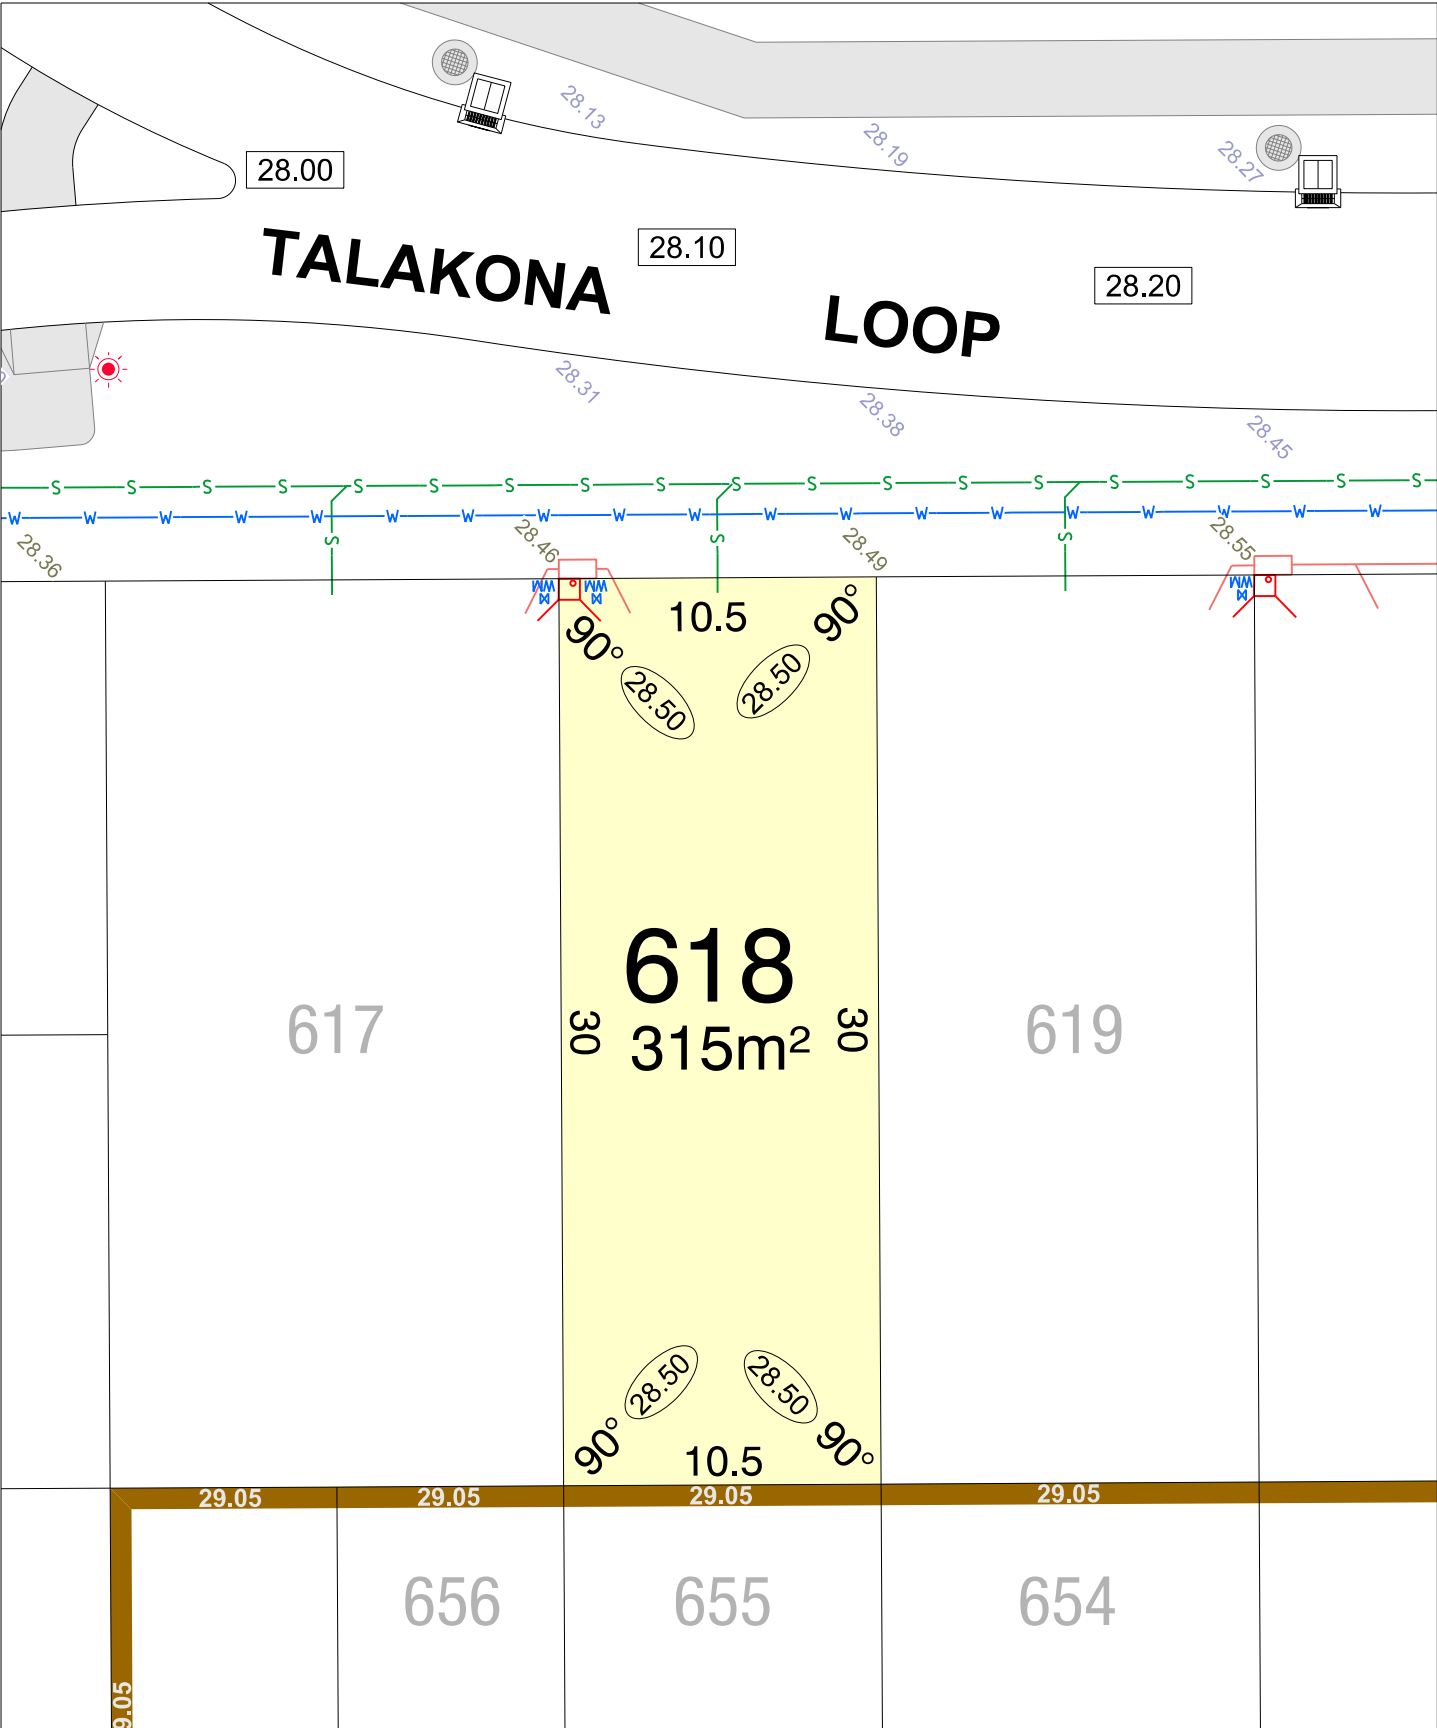

CLARA VALE
STAGE 6

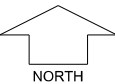

SCALE 1:250


MNG. Ref: 105952lip-046b Date: 28/07/2026
Depicted information subject to approvals and survey.
All dimensions and areas are subject to survey. The particulars on this brochure are supplied for Information only and shall not be taken as a representation in any respect on the part of the Vendor or its agent. Authorities should be consulted when services are contained within lot boundaries as building restrictions may apply. All retaining walls and associated easements are shown exaggerated for clarity.

LEGEND


- WATER
- WATER METER
- WATER HYDRANT
- WATER VALVE
- DRAINAGE
- STORMWATER CONNECTION PIT & EASEMENT
- SEWER / MANHOLE

- POWER DOME MINI PILLAR
- POWER DOME UNIVERSAL PILLAR
- STREETLIGHTS
- TRANSFORMER SITE
- DESIGNATED GARAGE LOCATION (REFER TO LDP)
- PREFERRED GARAGE LOCATION (REFER TO LDP)

- TOP OF KERB HEIGHT
- SPOT LEVEL
- PAD LEVEL
- ROAD LEVEL
- RETAINING WALL & HEIGHT
- OPTICOMM CONNECTION
- BUSHFIRE ATTACK LEVEL

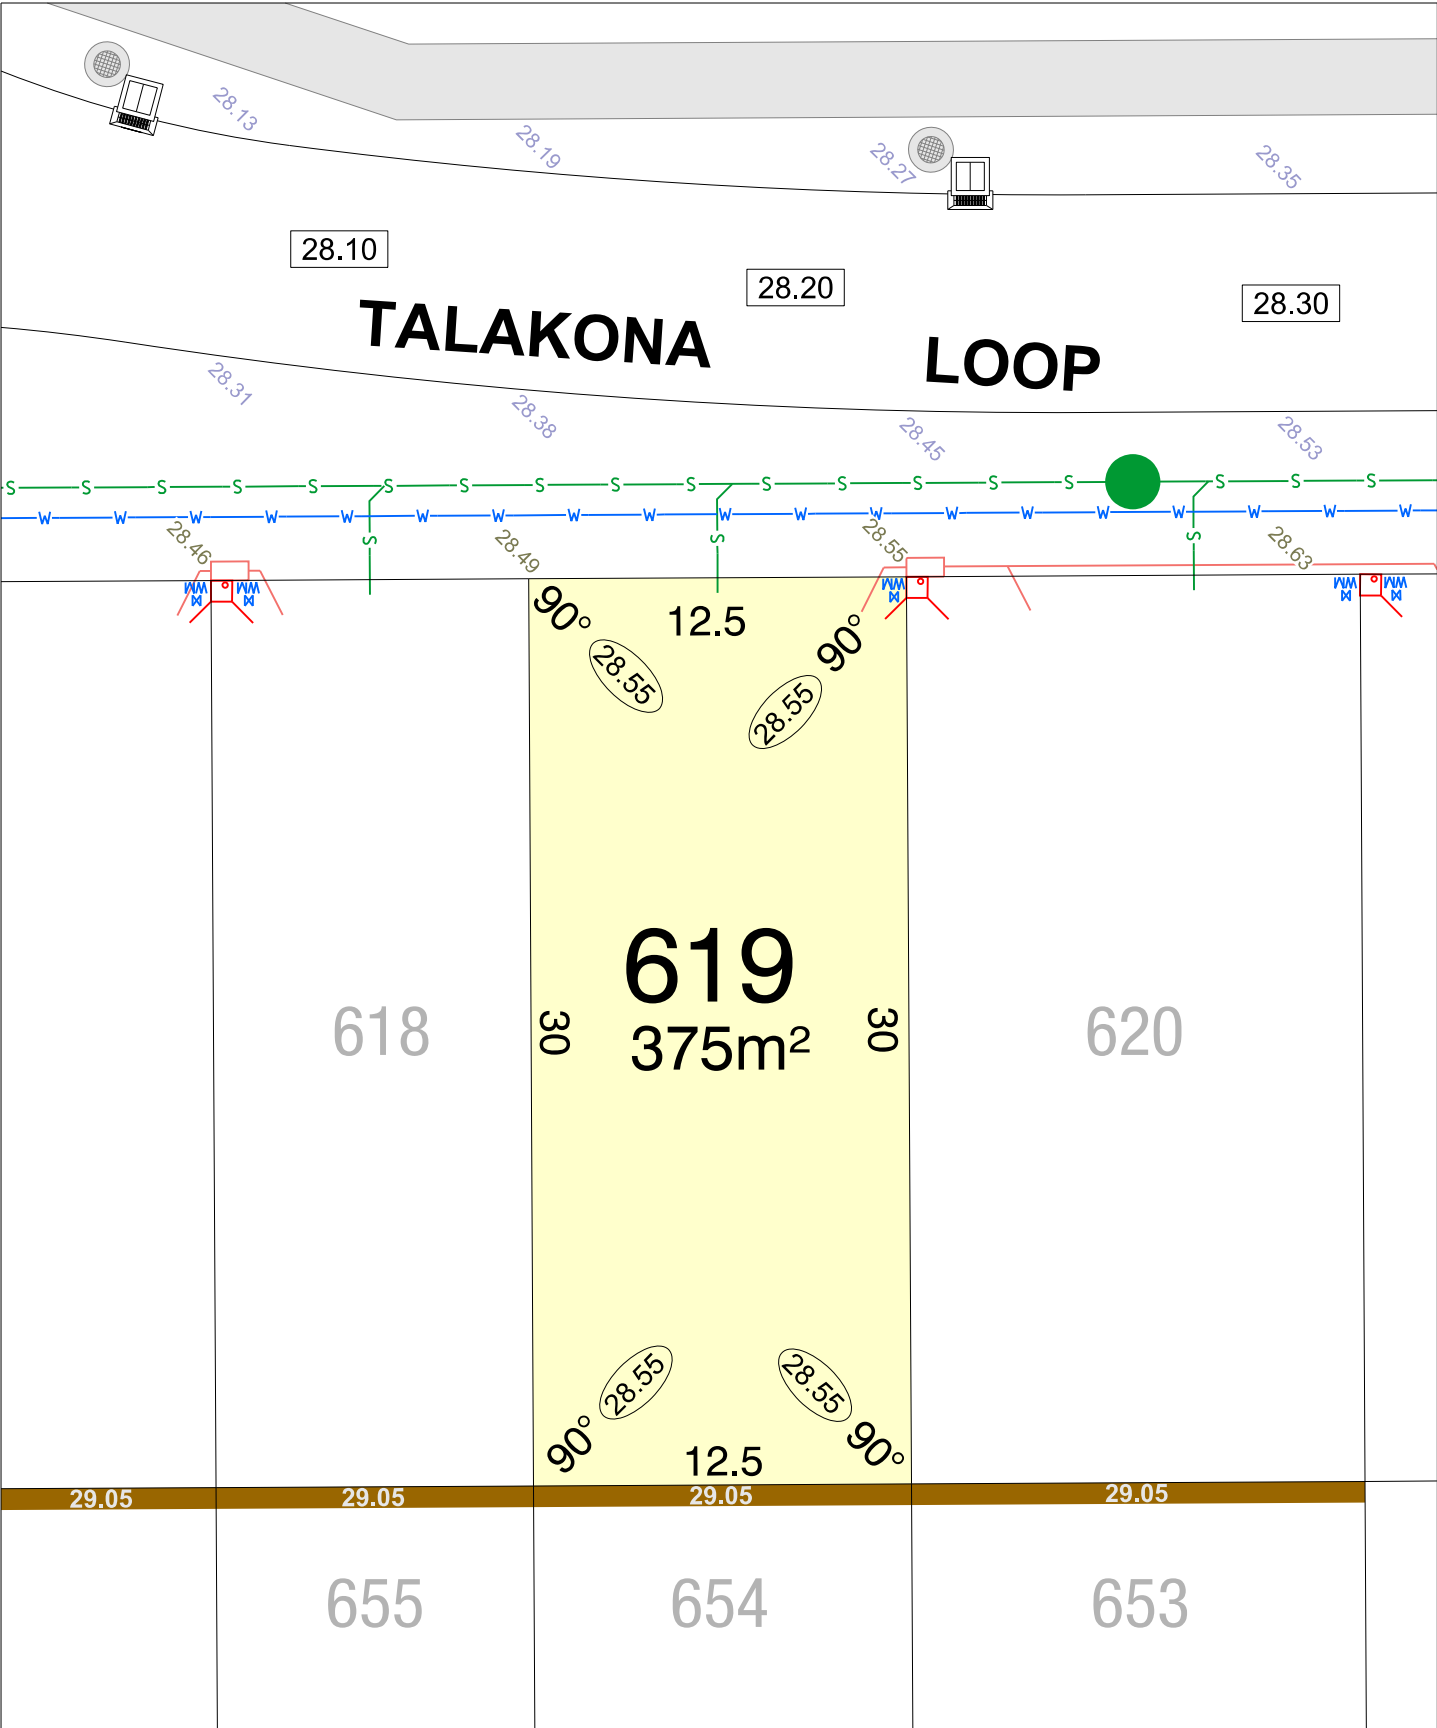

**CLARAVALE
STAGE 6**

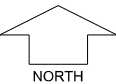

SCALE 1:250


MNG. Ref: 105952lip-046b Date: 28/07/2026
Depicted information subject to approvals and survey.
All dimensions and areas are subject to survey. The particulars on this brochure are supplied for Information only and shall not be taken as a representation in any respect on the part of the Vendor or its agent. Authorities should be consulted when services are contained within lot boundaries as building restrictions may apply. All retaining walls and associated easements are shown exaggerated for clarity.

LEGEND

- WATER
- WATER METER
- WATER HYDRANT
- WATER VALVE
- DRAINAGE
- STORMWATER CONNECTION PIT & EASEMENT
- SEWER / MANHOLE

- POWER DOME MINI PILLAR
- POWER DOME UNIVERSAL PILLAR
- STREETLIGHTS
- TRANSFORMER SITE
- DESIGNATED GARAGE LOCATION (REFER TO LDP)
- PREFERRED GARAGE LOCATION (REFER TO LDP)

- TOP OF KERB HEIGHT
- SPOT LEVEL
- PAD LEVEL
- ROAD LEVEL
- RETAINING WALL & HEIGHT
- OPTICOMM CONNECTION
- BUSHFIRE ATTACK LEVEL

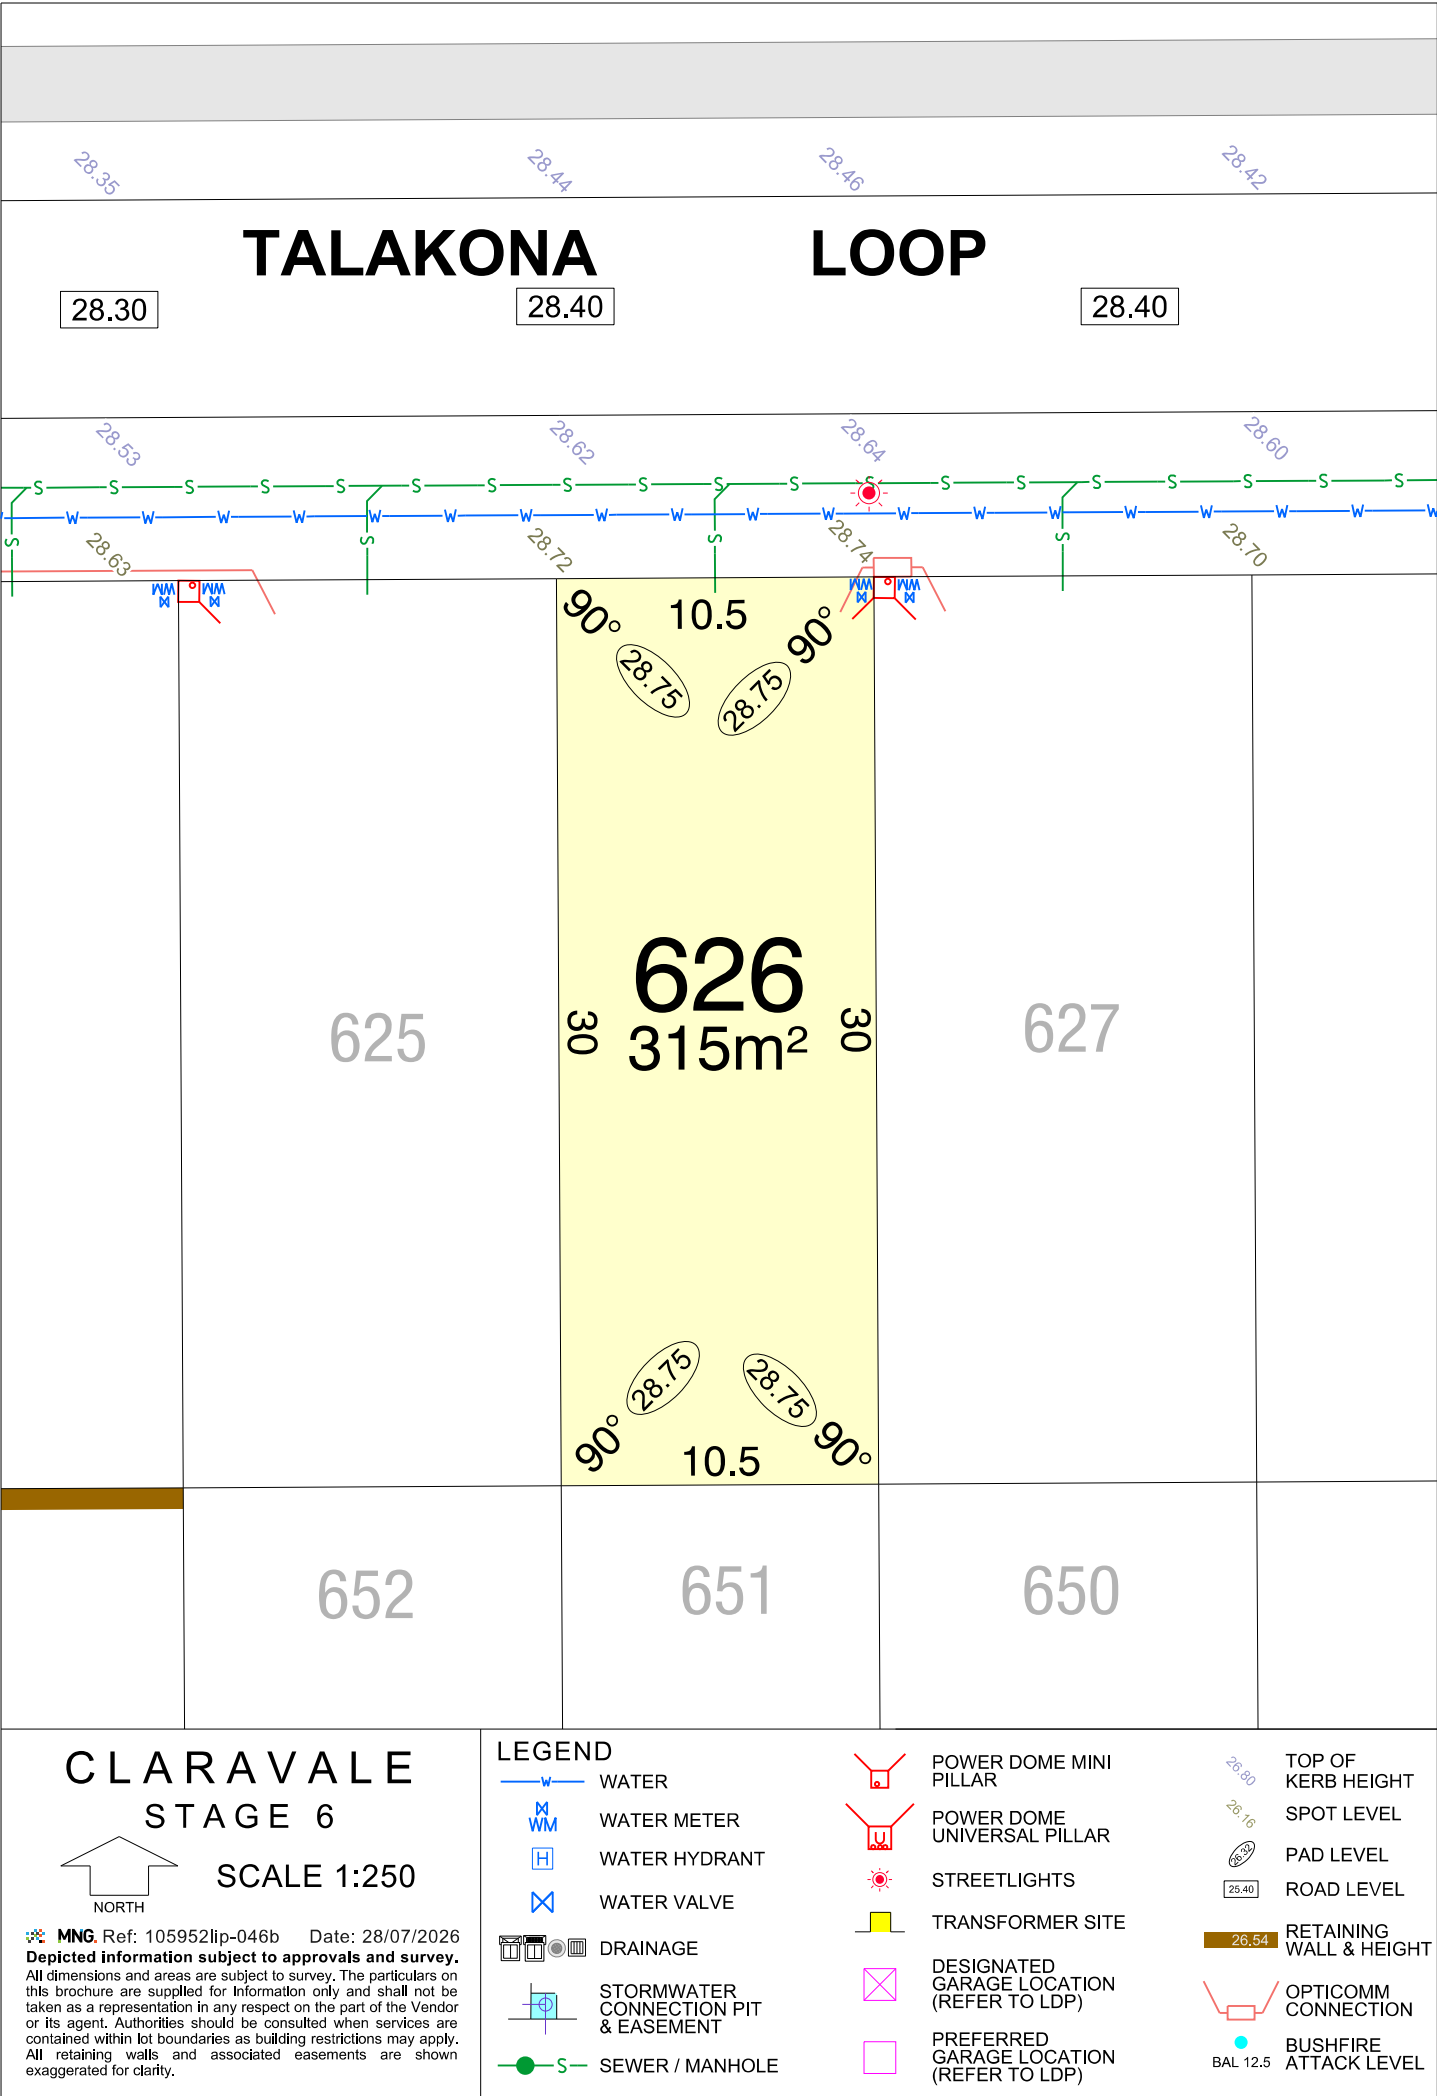

TALAKONA LOOP

28.46 28.42 28.30 28.40 28.30 28.20

28.64 28.60 28.48 28.74 28.70 28.58

90° 15 90° 30 628 450m² 30 15 90° 28.70 28.70 28.70 28.70

627 629 650 649 648

CLARAVALE STAGE 6

SCALE 1:250


LEGEND

- WATER
- WATER METER
- WATER HYDRANT
- WATER VALVE
- DRAINAGE
- STORMWATER CONNECTION PIT & EASEMENT
- SEWER / MANHOLE
- POWER DOME MINI PILLAR
- POWER DOME UNIVERSAL PILLAR
- STREETLIGHTS
- TRANSFORMER SITE
- DESIGNATED GARAGE LOCATION (REFER TO LDP)
- PREFERRED GARAGE LOCATION (REFER TO LDP)
- TOP OF KERB HEIGHT
- SPOT LEVEL
- PAD LEVEL
- ROAD LEVEL
- RETAINING WALL & HEIGHT
- OPTICOMM CONNECTION
- BUSHFIRE ATTACK LEVEL

MNG. Ref: 105952lip-046b Date: 28/07/2026

Depicted information subject to approvals and survey.

All dimensions and areas are subject to survey. The particulars on this brochure are supplied for Information only and shall not be taken as a representation in any respect on the part of the Vendor or its agent. Authorities should be consulted when services are contained within lot boundaries as building restrictions may apply. All retaining walls and associated easements are shown exaggerated for clarity.

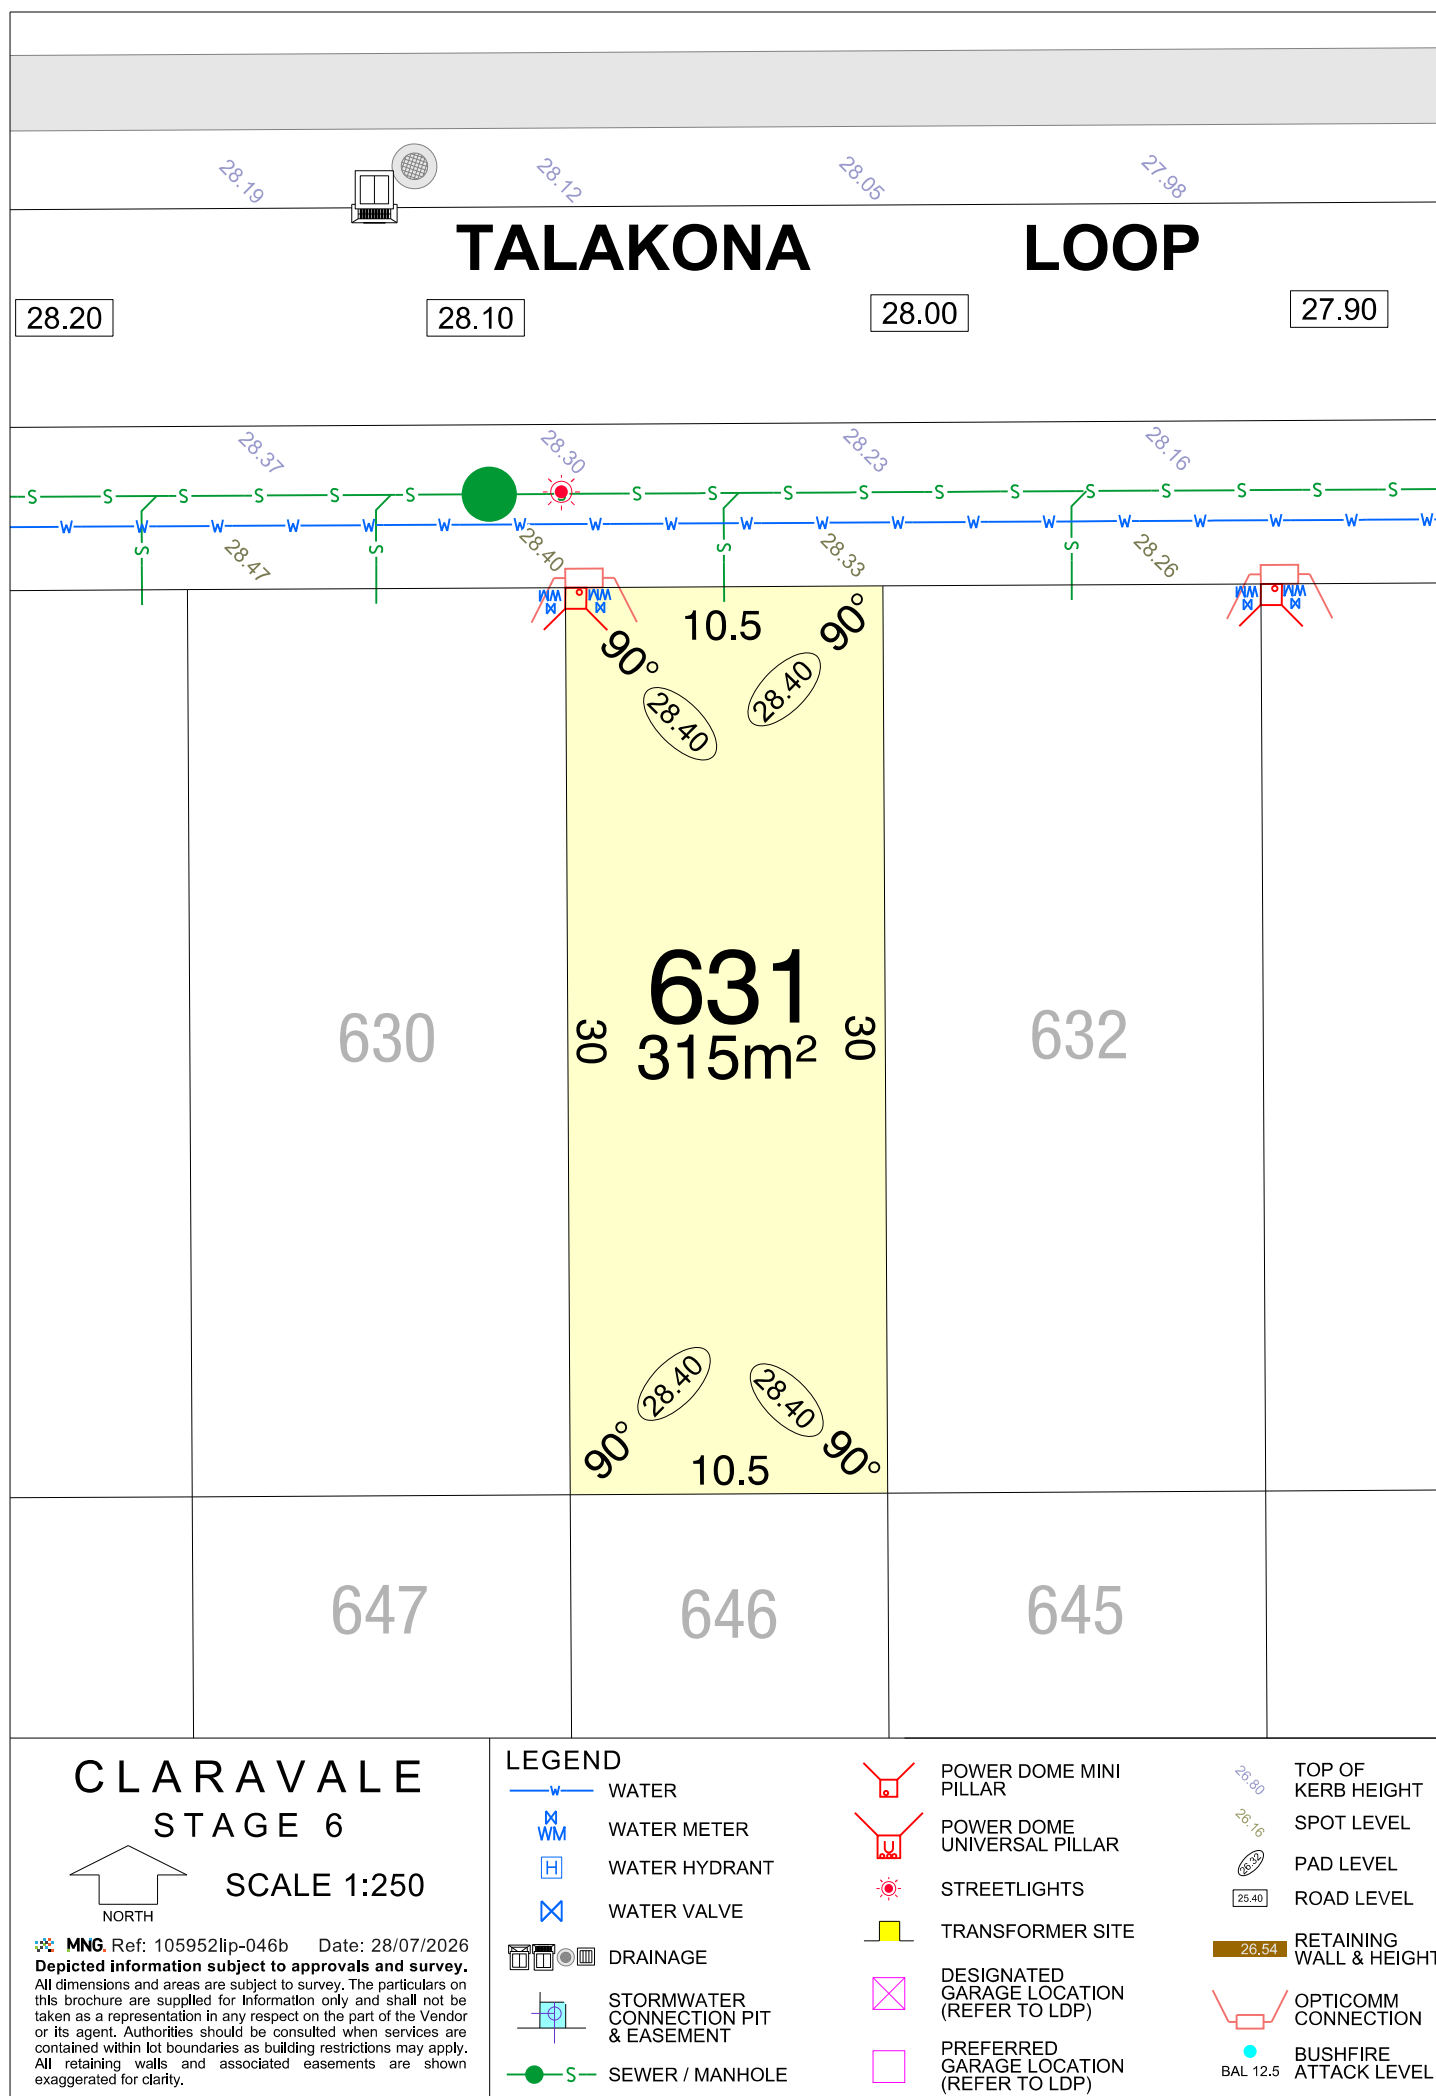


27.80

634

643

SCALE 1:250

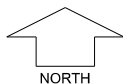

 **MNG** Ref: 105952lip-046b Date: 28/07/2026

Depicted information subject to approvals and survey.
All dimensions and areas are subject to survey. The particulars on this brochure are supplied for Information only and shall not be taken as a representation in any respect on the part of the Vendor or its agent. Authorities should be consulted when services are contained within lot boundaries as building restrictions may apply. All retaining walls and associated easements are shown exaggerated for clarity.

	WATER
	WATER METER
	WATER HYDRANT
	WATER VALVE
	DRAINAGE
	STORMWATER CONNECTION PIT & EASEMENT
	SEWER / MANHOLE



POWER DOME MINI
PILLAR

POWER DOME
UNIVERSAL PILLAR

STREETLIGHTS

TRANSFORMER SITE

DESIGNATED
GARAGE LOCATION
(REFER TO LDP)

PREFERRED
GARAGE LOCATION
(REFER TO LDP)

26.80 TOP OF KERB HEIGHT

26.16 SPOT LEVEL

25.94 PAD LEVEL


25.40 ROAD LEVEL


26.54 RETAINING WALL & HEIGHT


OPTICOMM CONNECTION


BUSHFIRE ATTACK LEVEL


BAL 12.5

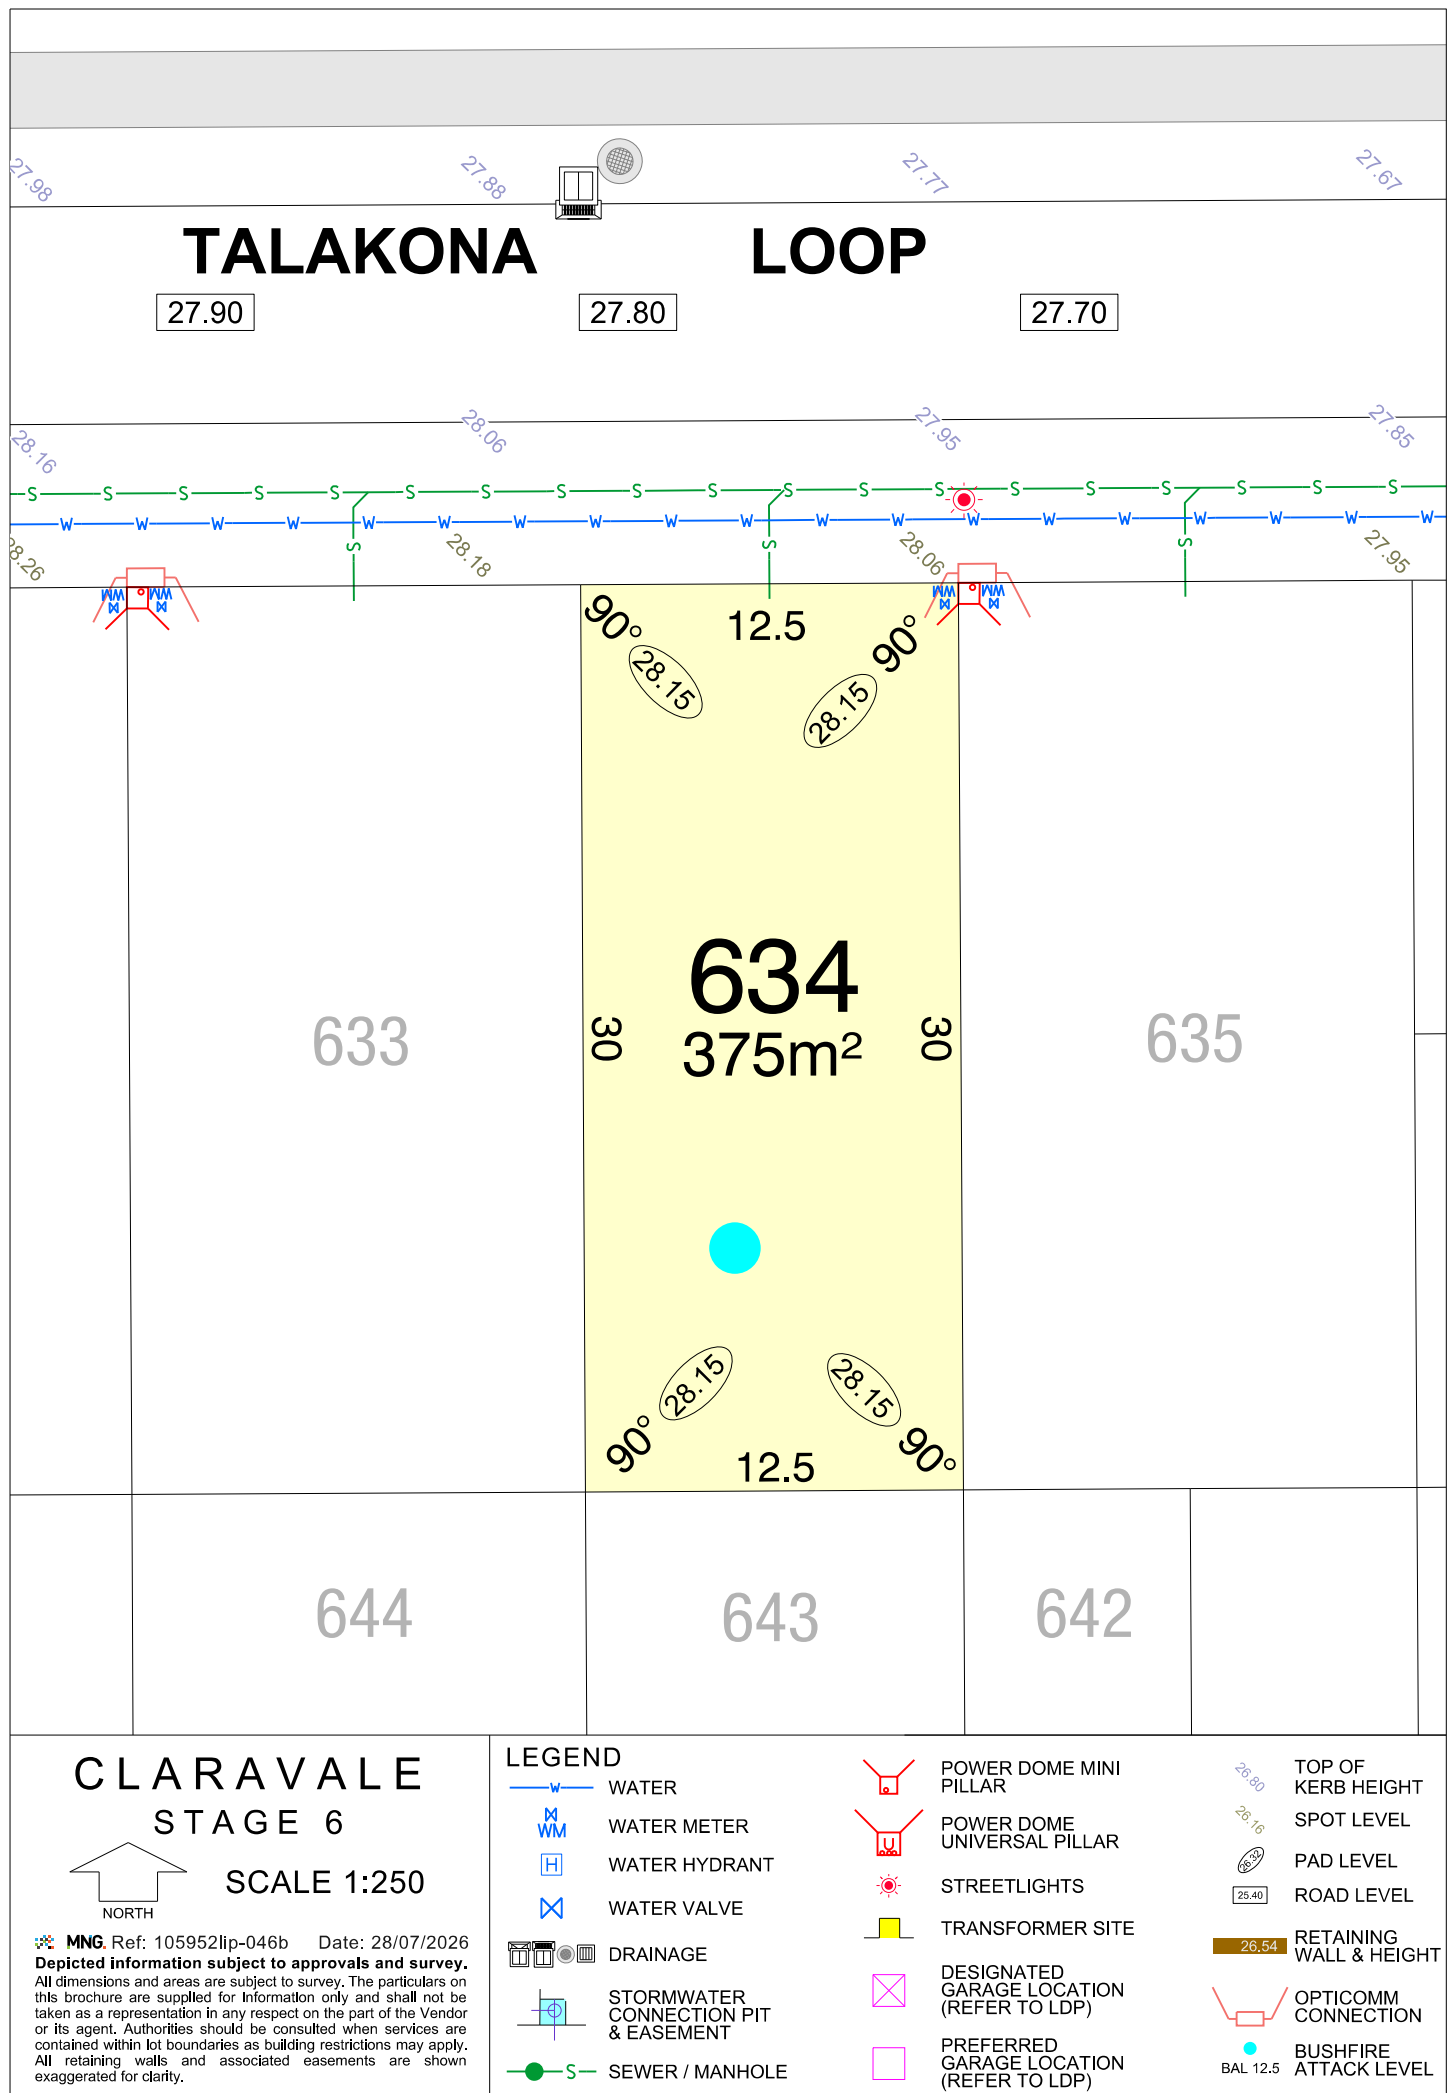

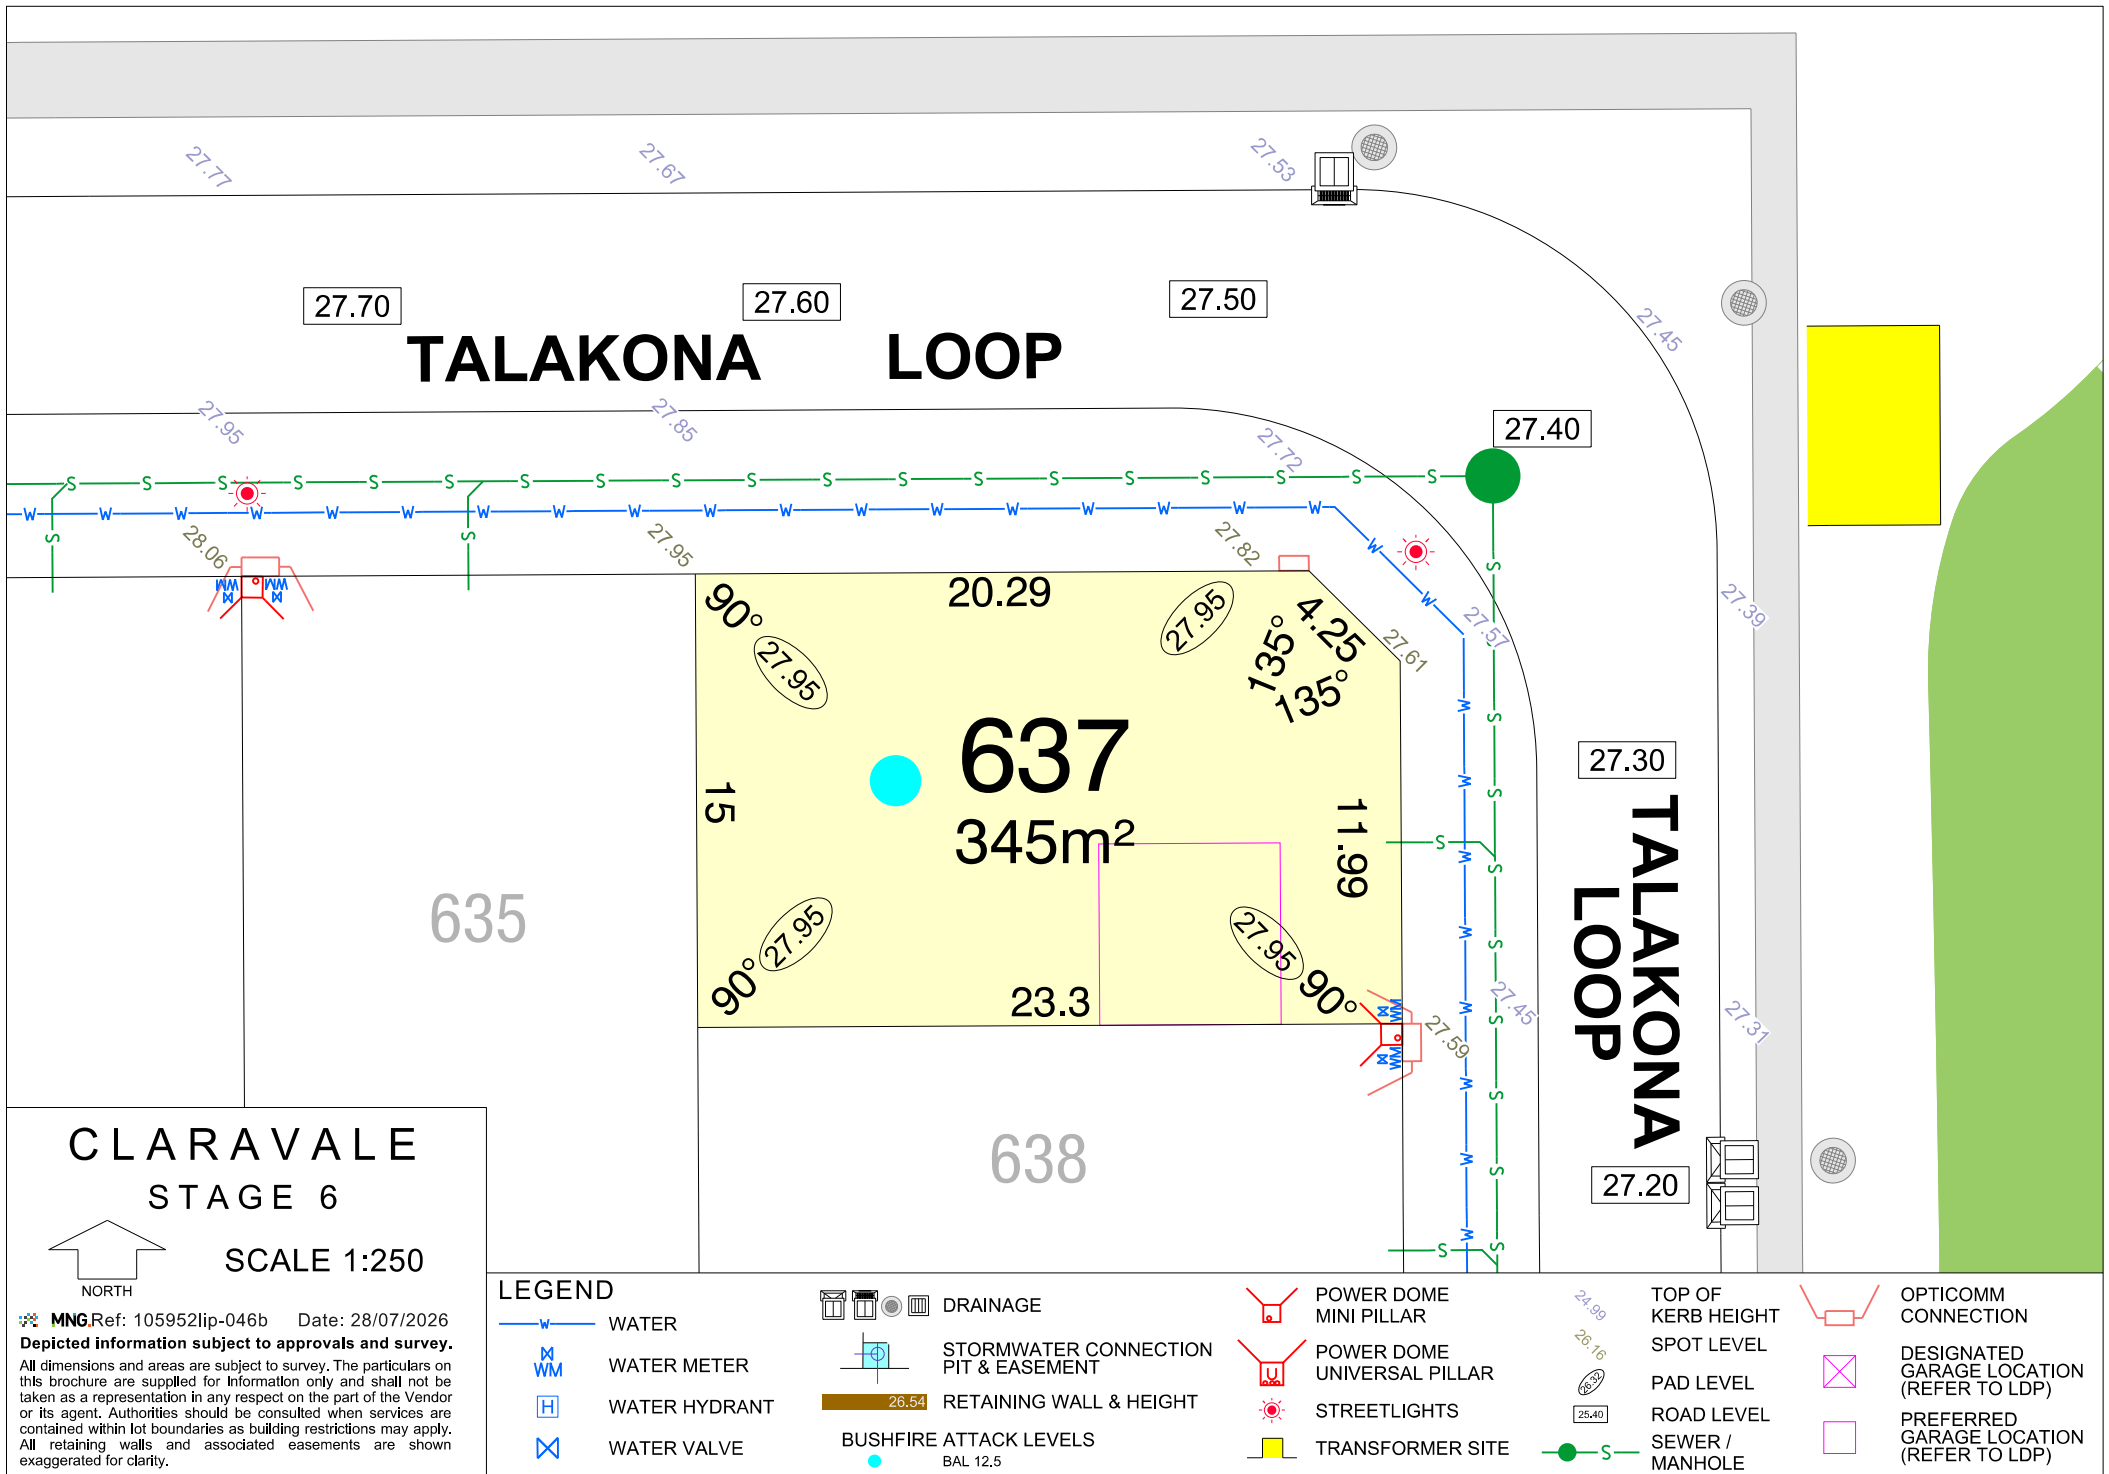

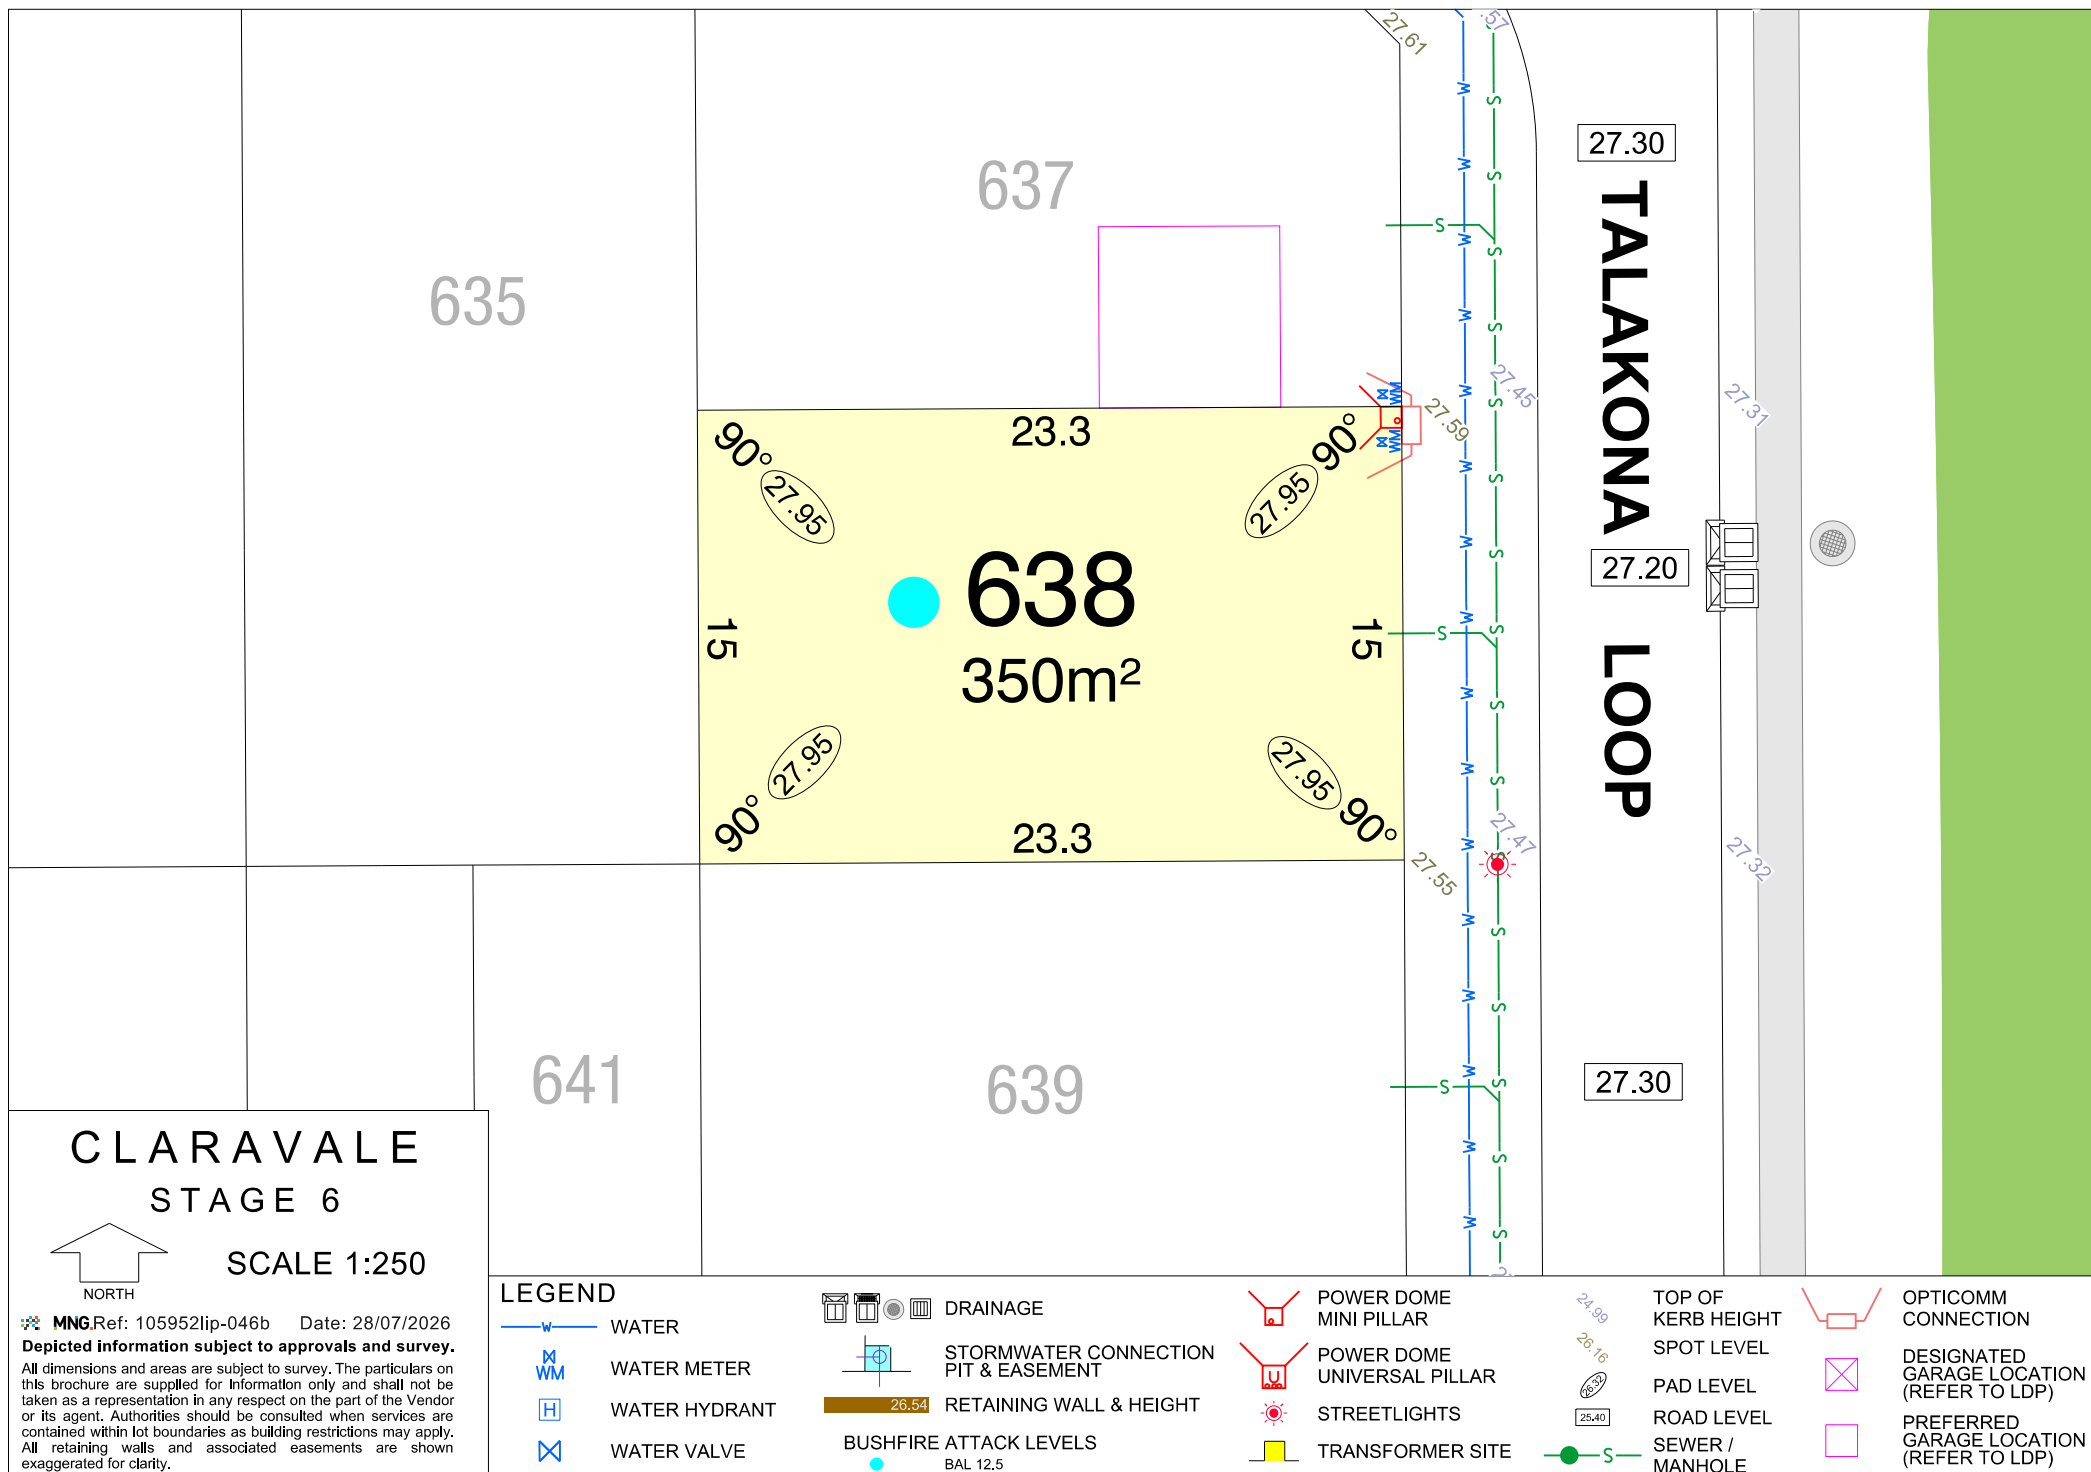

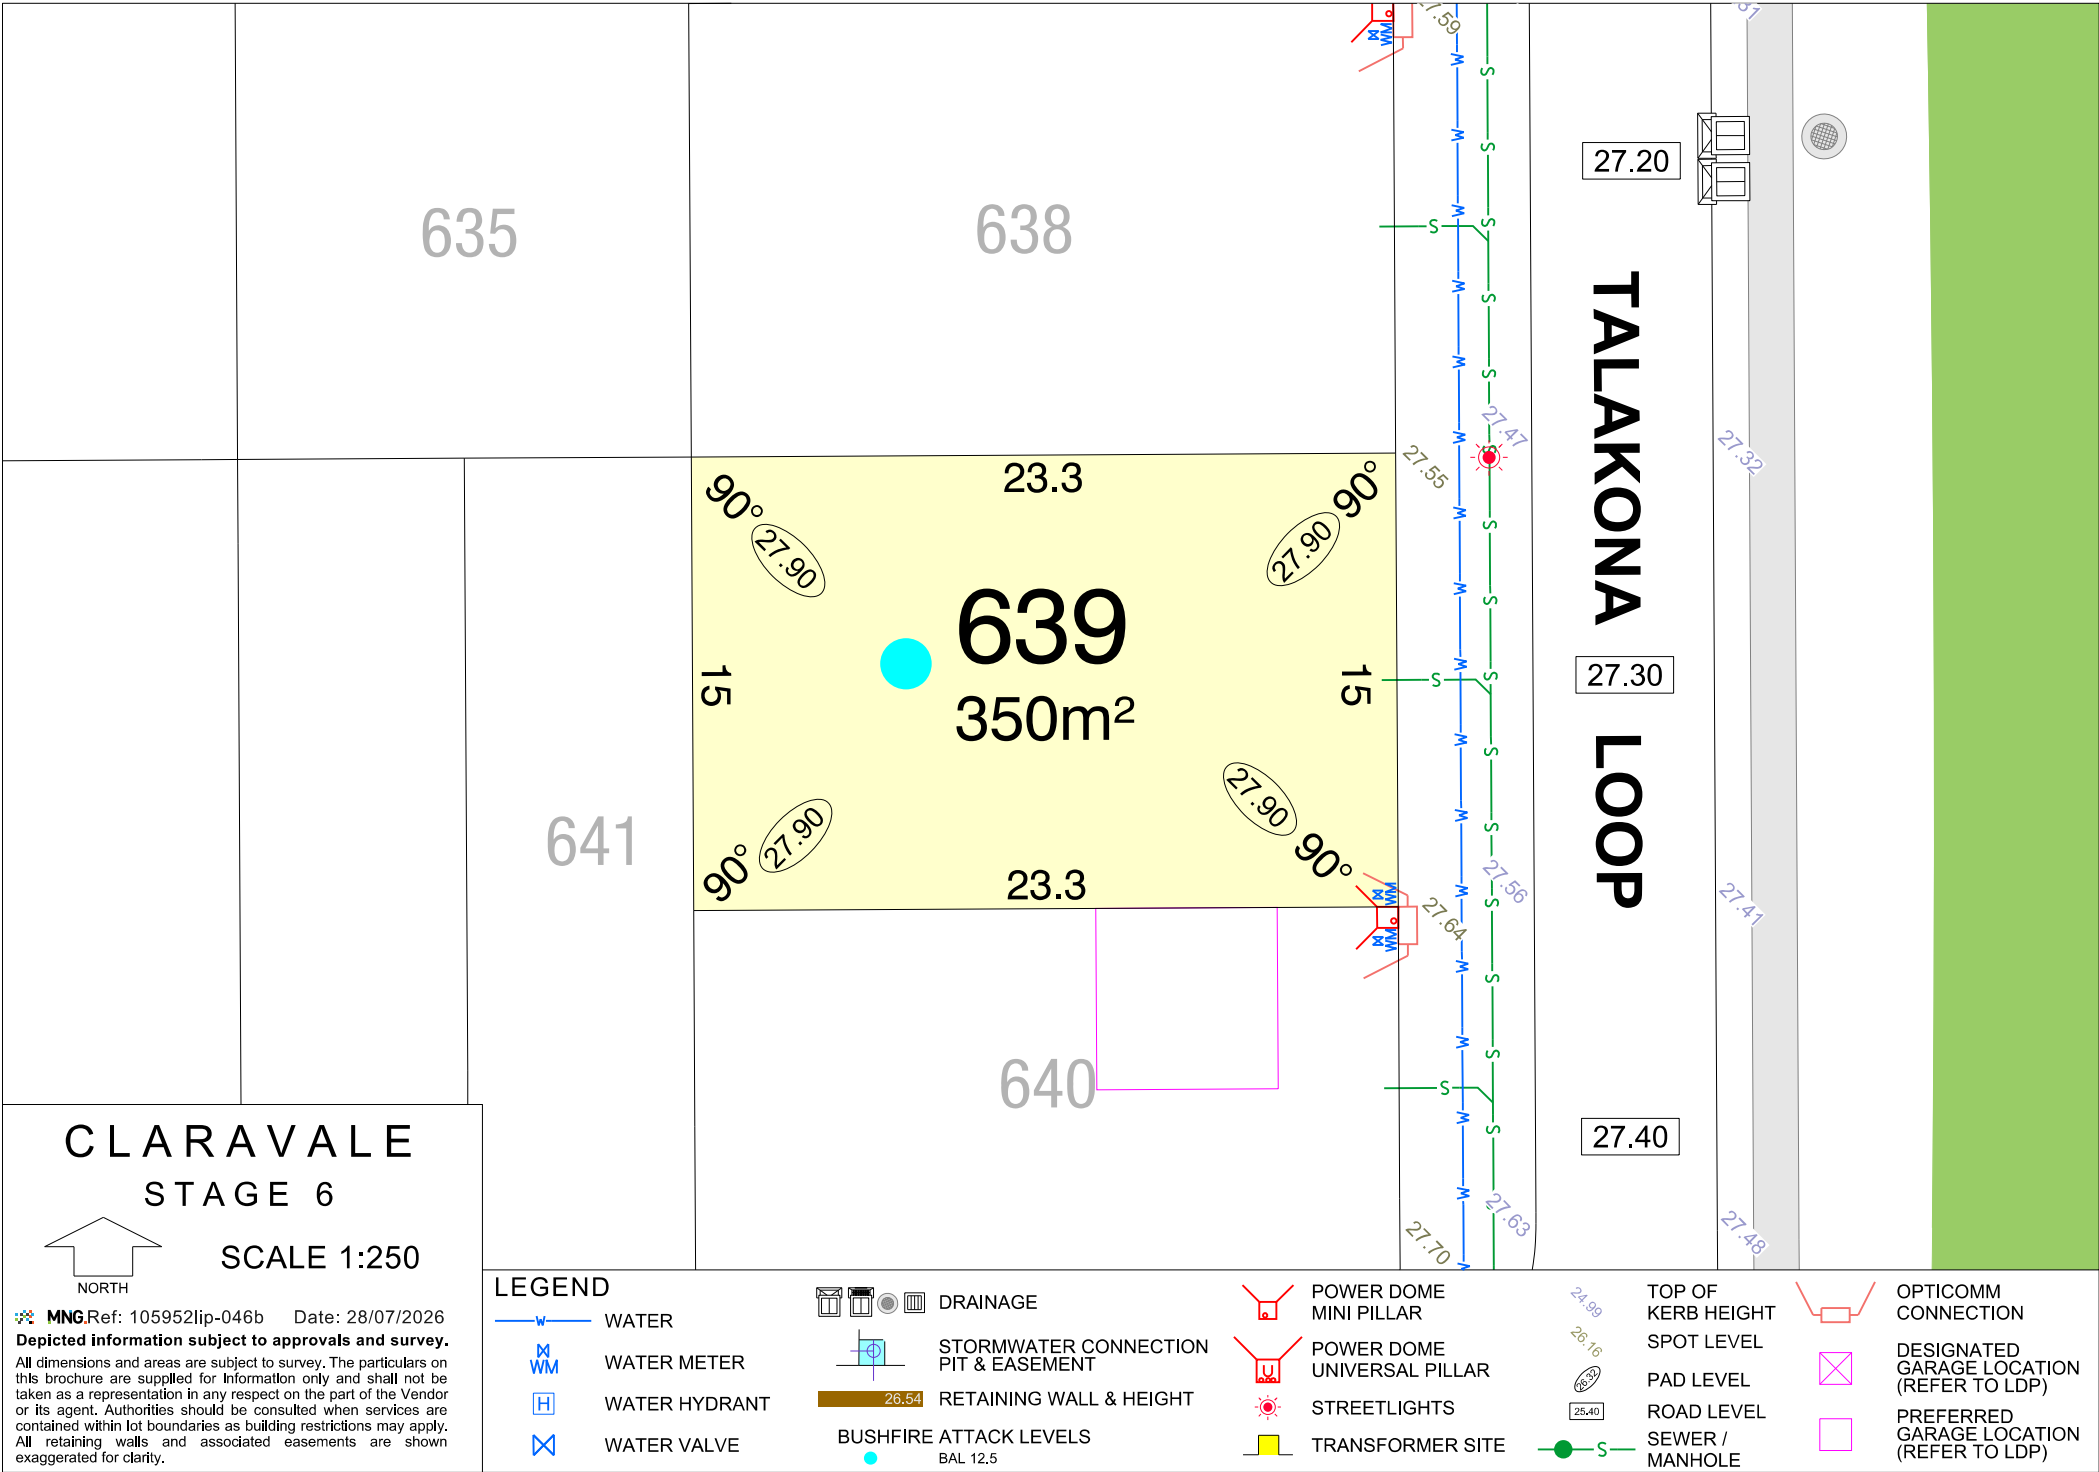


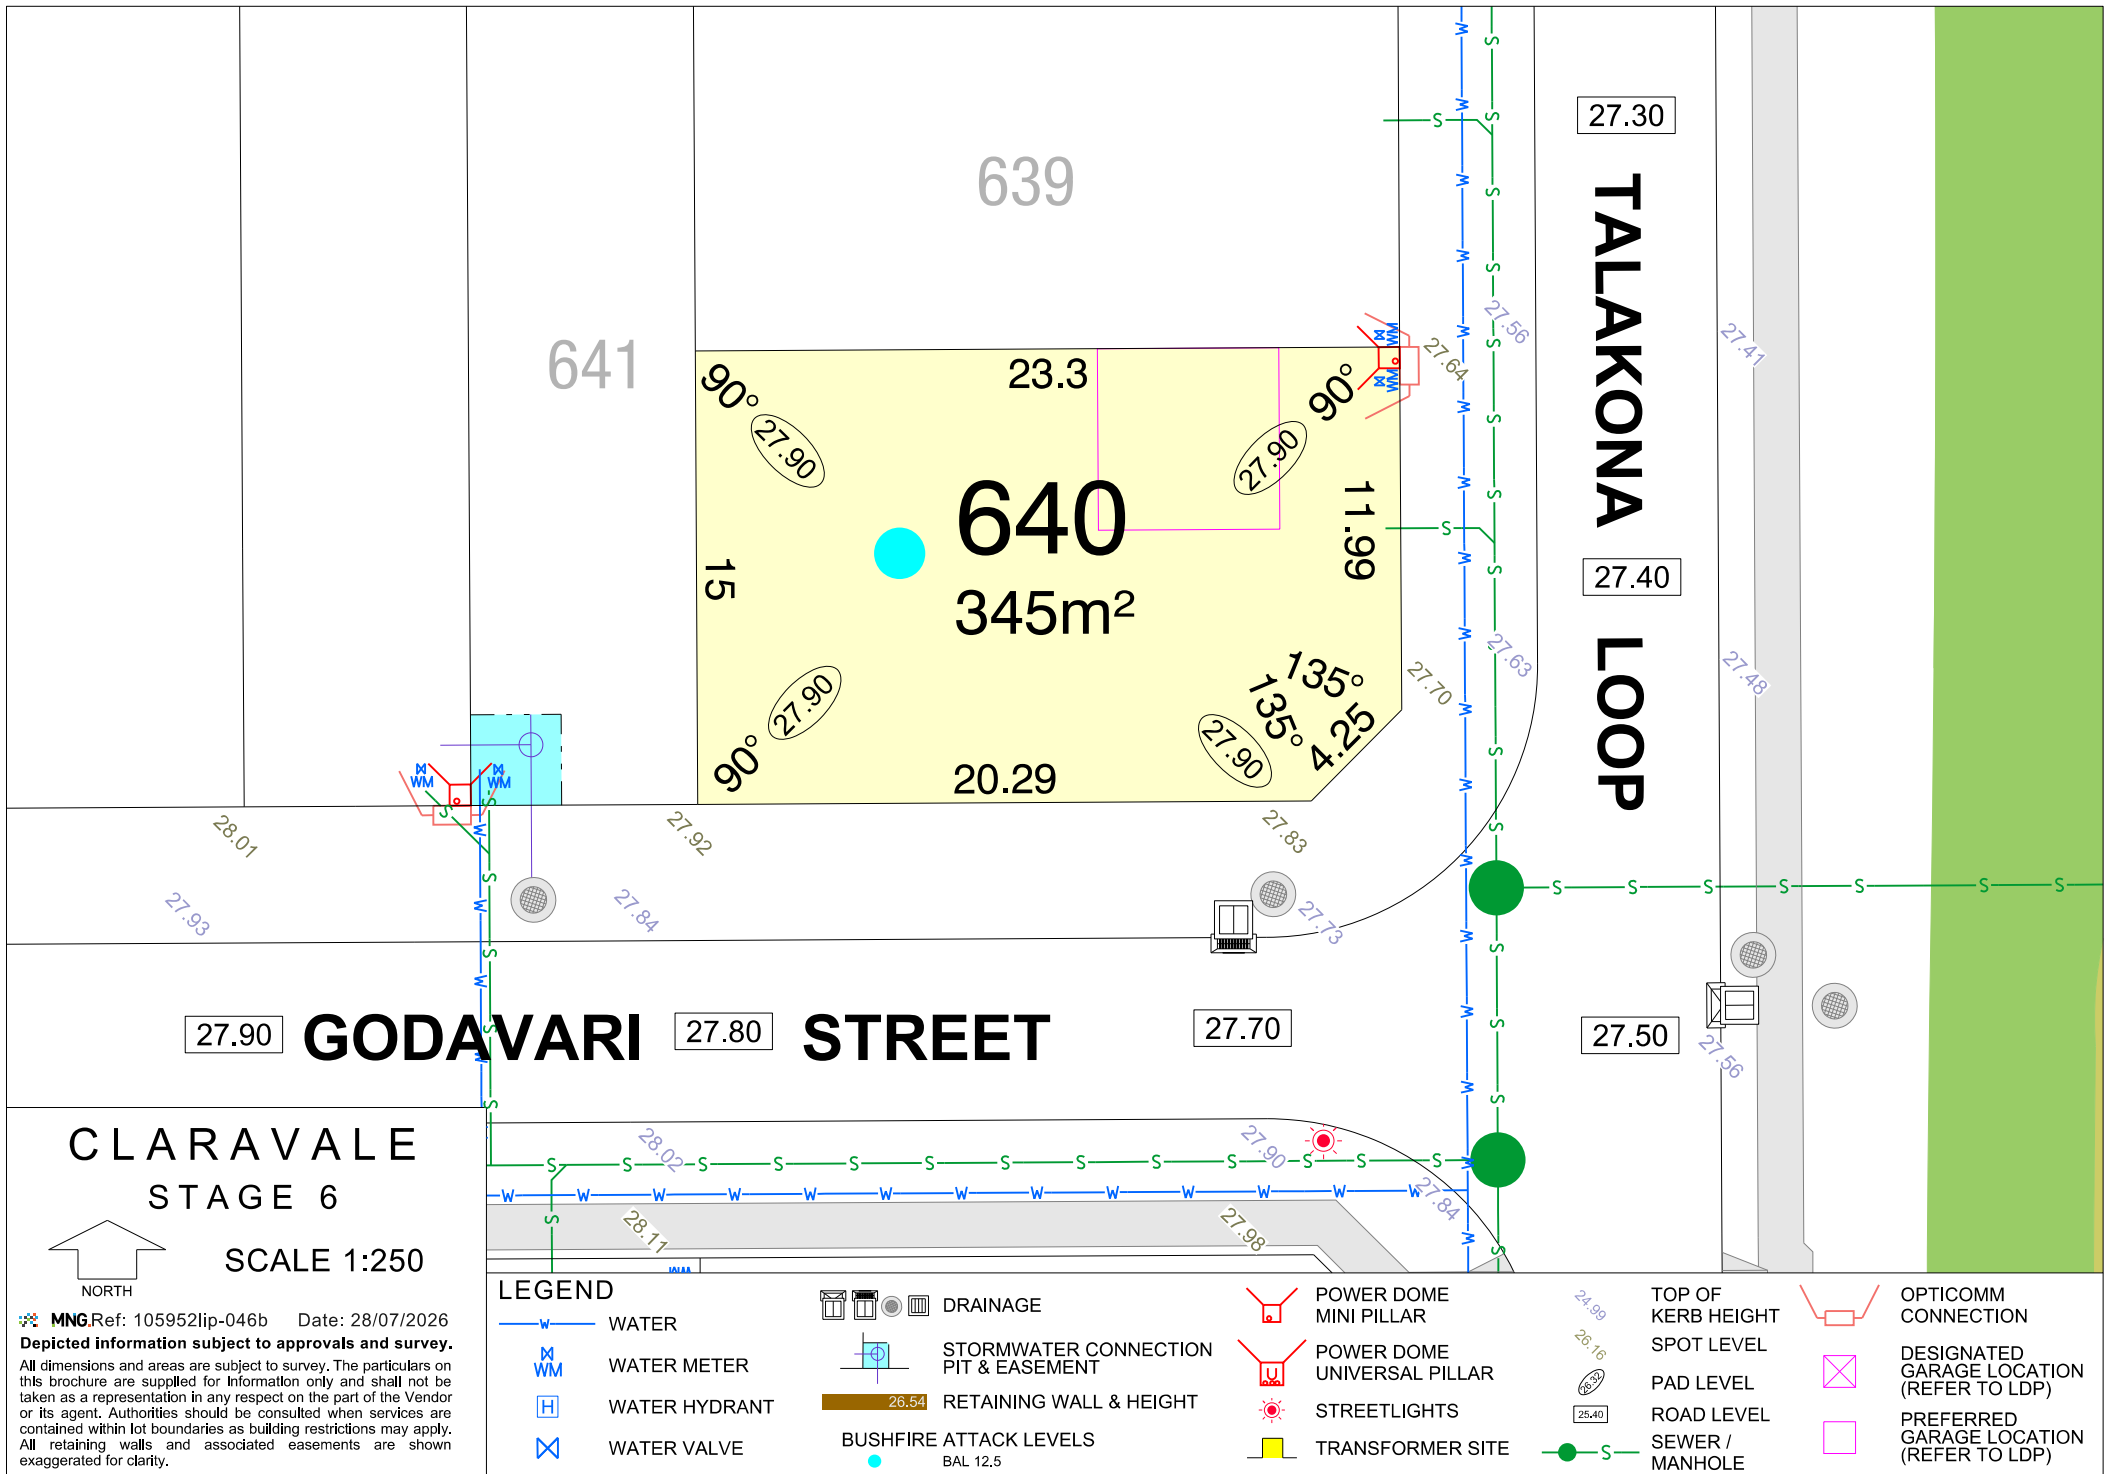



MNG.Ref: 105952lip-046b Date: 28/07/2026


Depicted information subject to approvals and survey.


All dimensions and areas are subject to survey. The particulars on this brochure are supplied for Information only and shall not be taken as a representation in any respect on the part of the Vendor or its agent. Authorities should be consulted when services are contained within lot boundaries as building restrictions may apply. All retaining walls and associated easements are shown exaggerated for clarity.

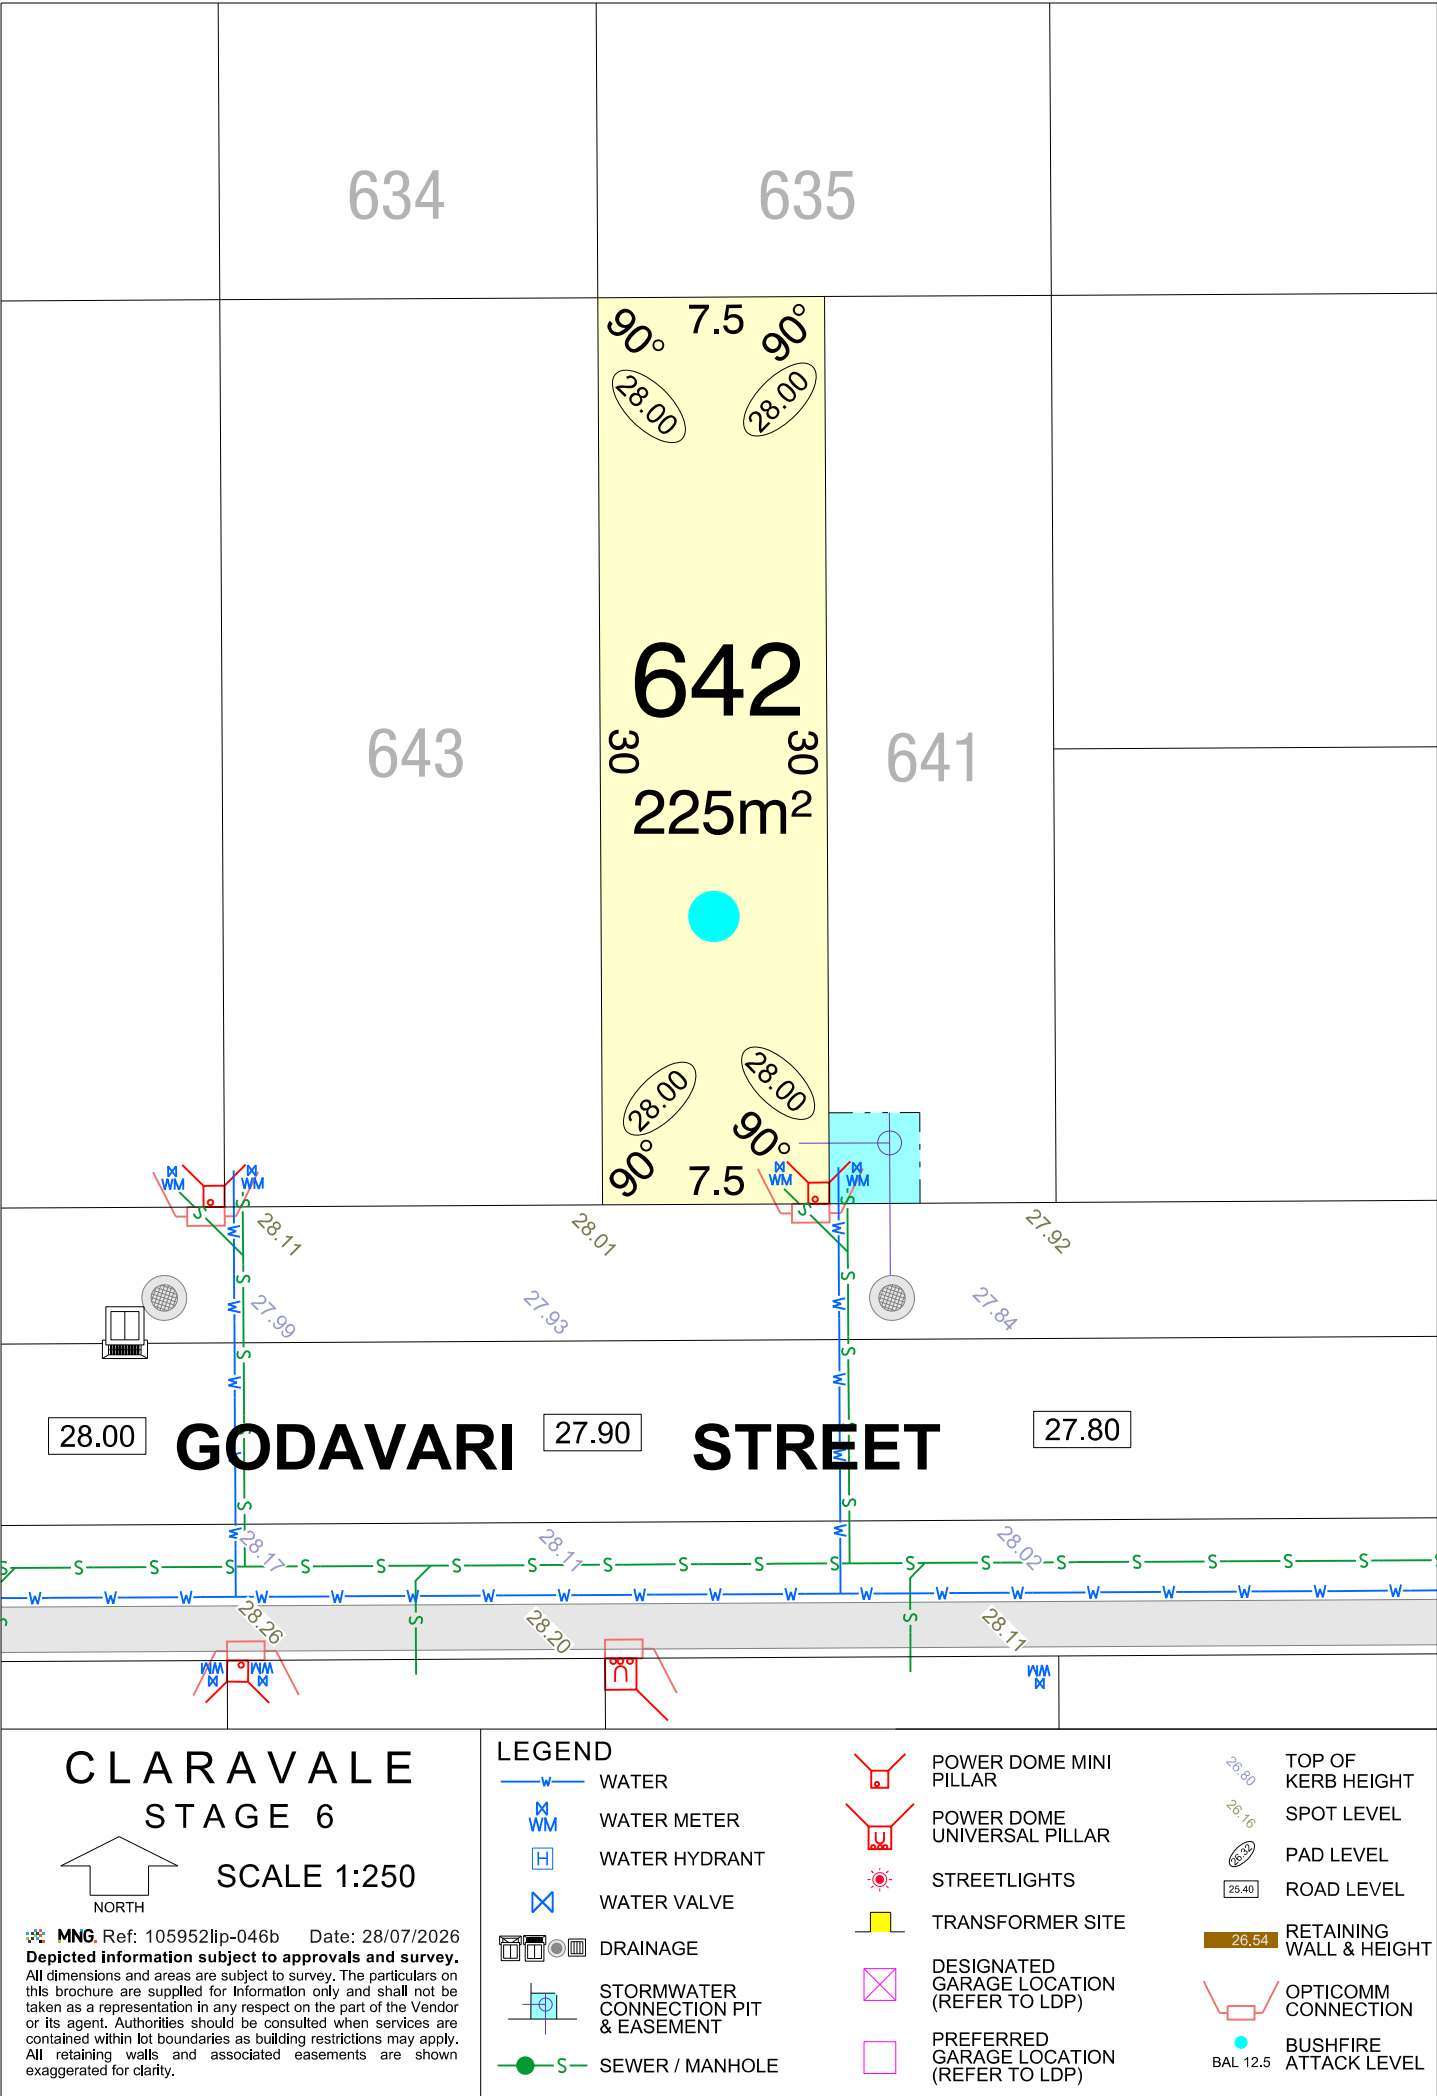


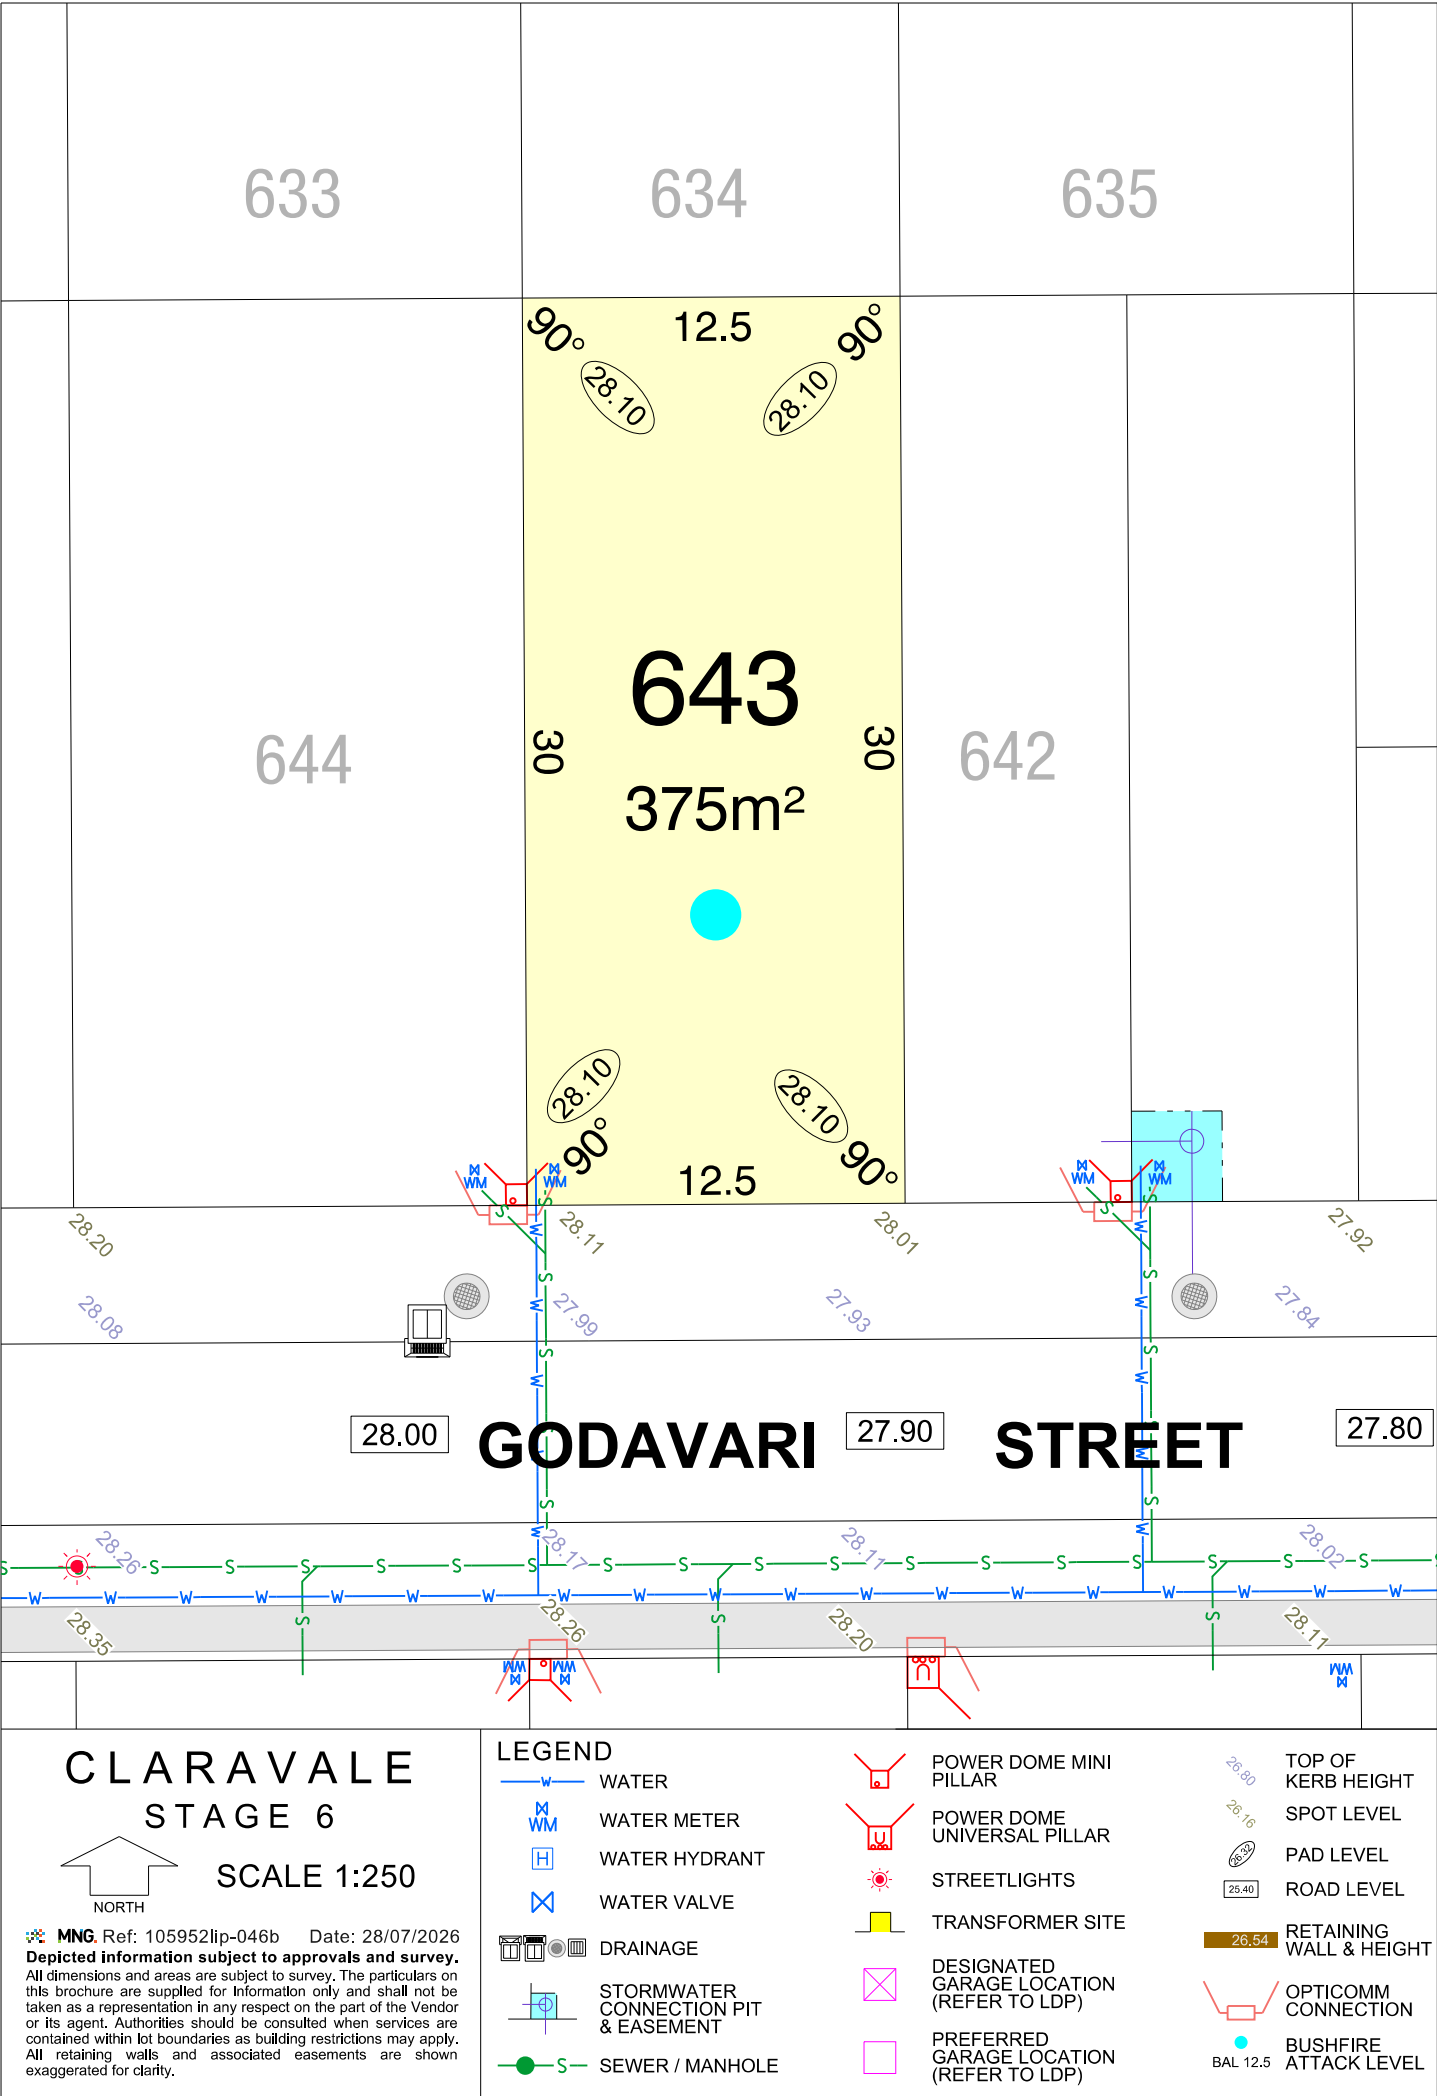


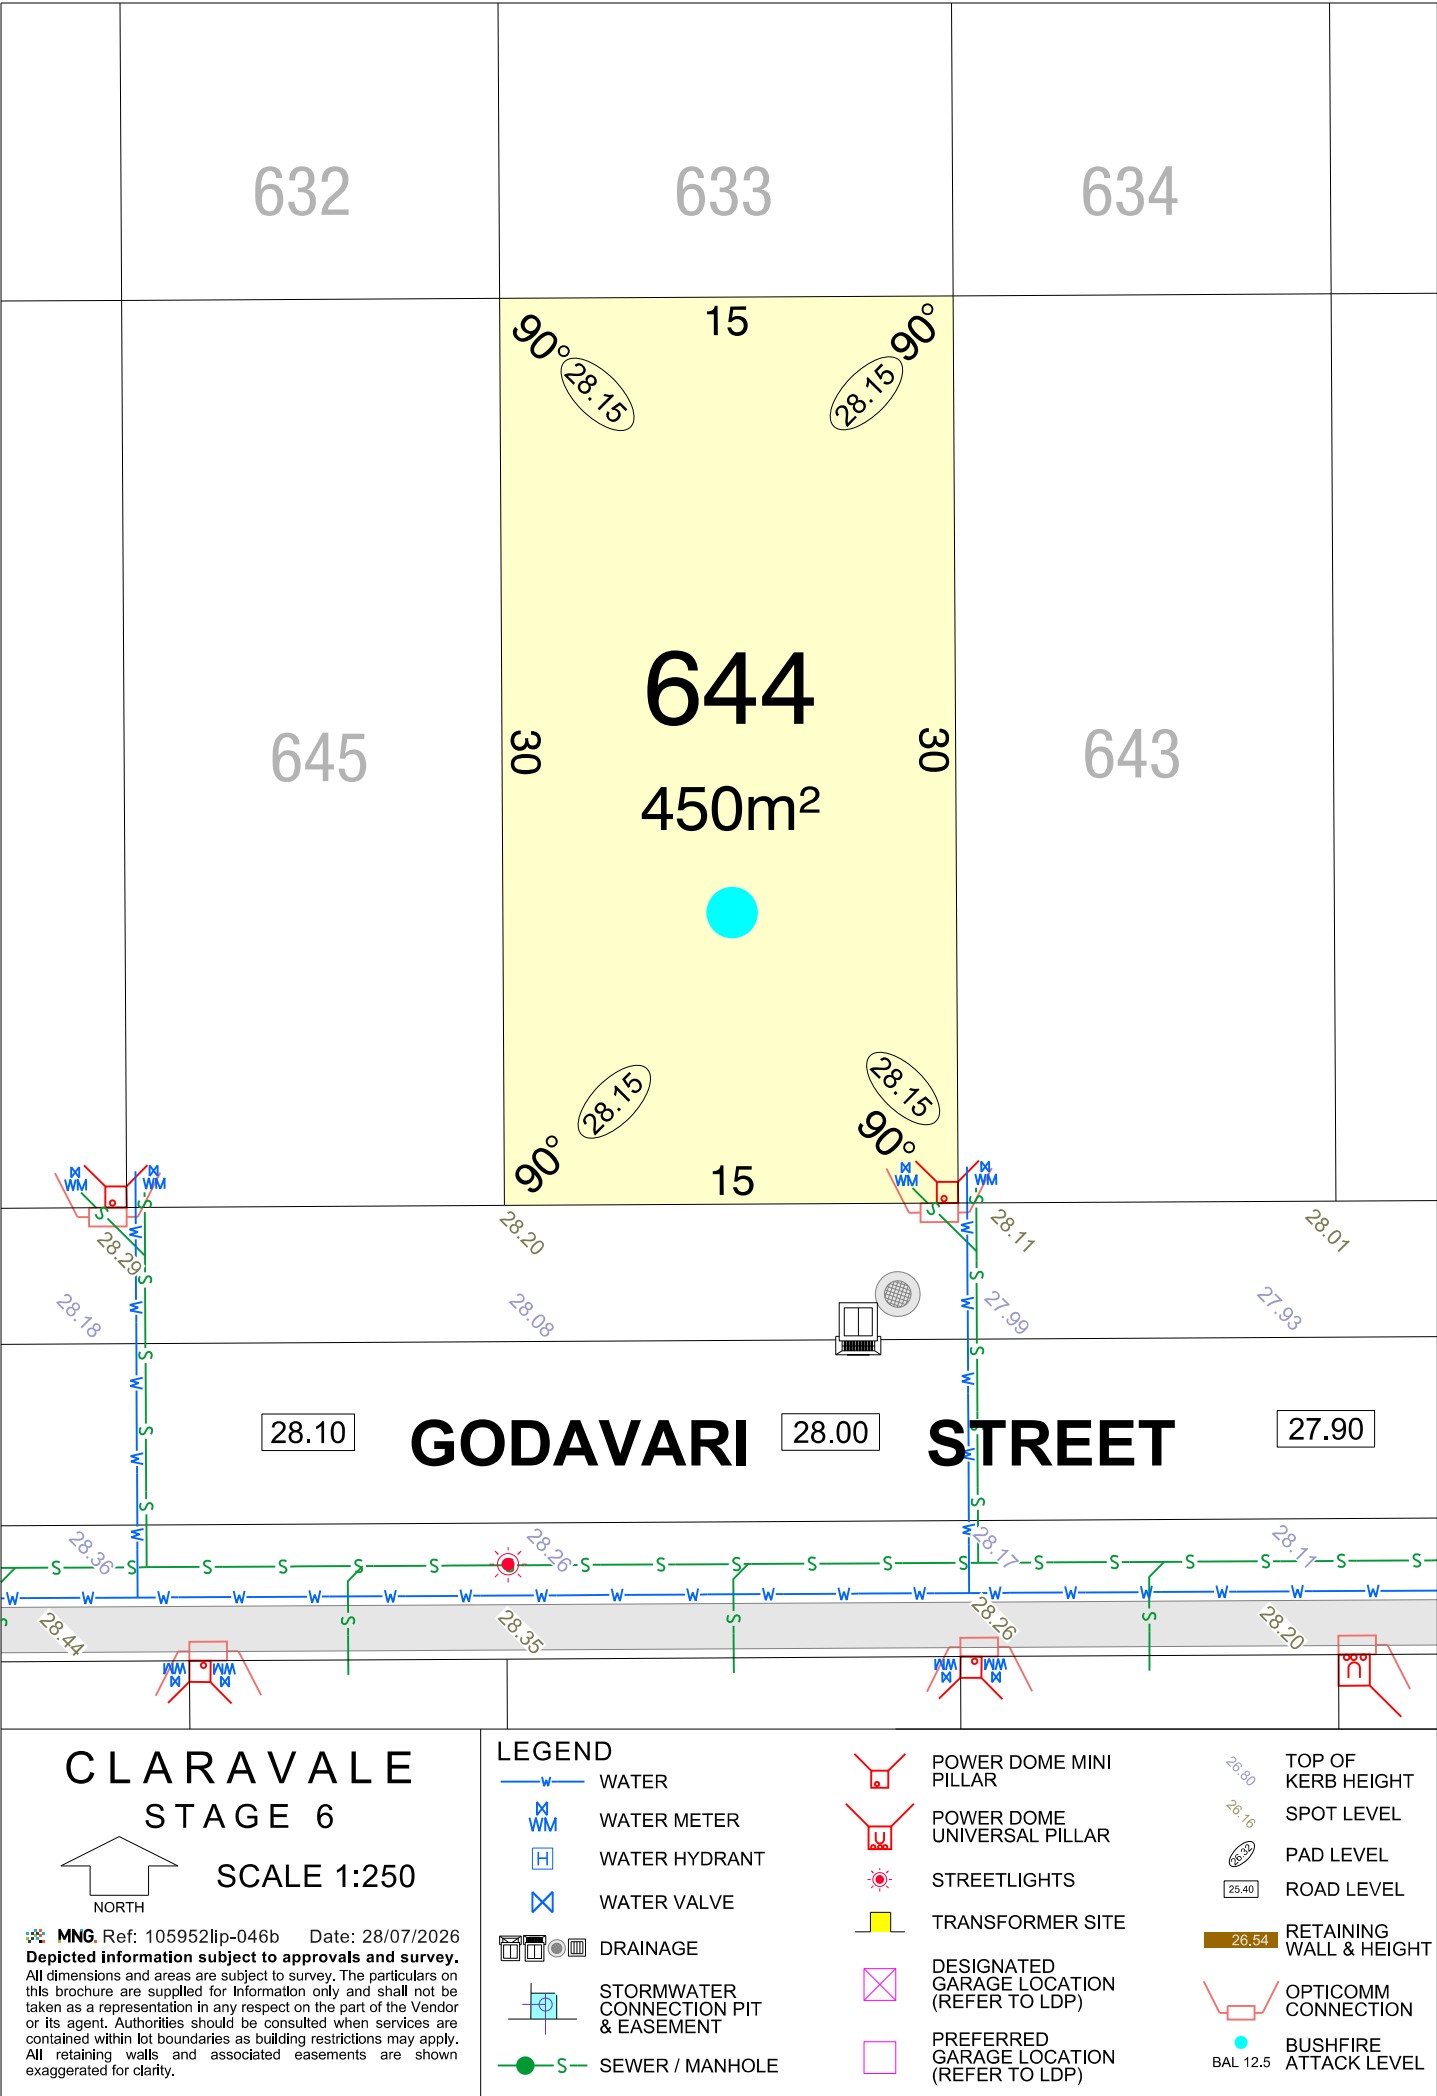


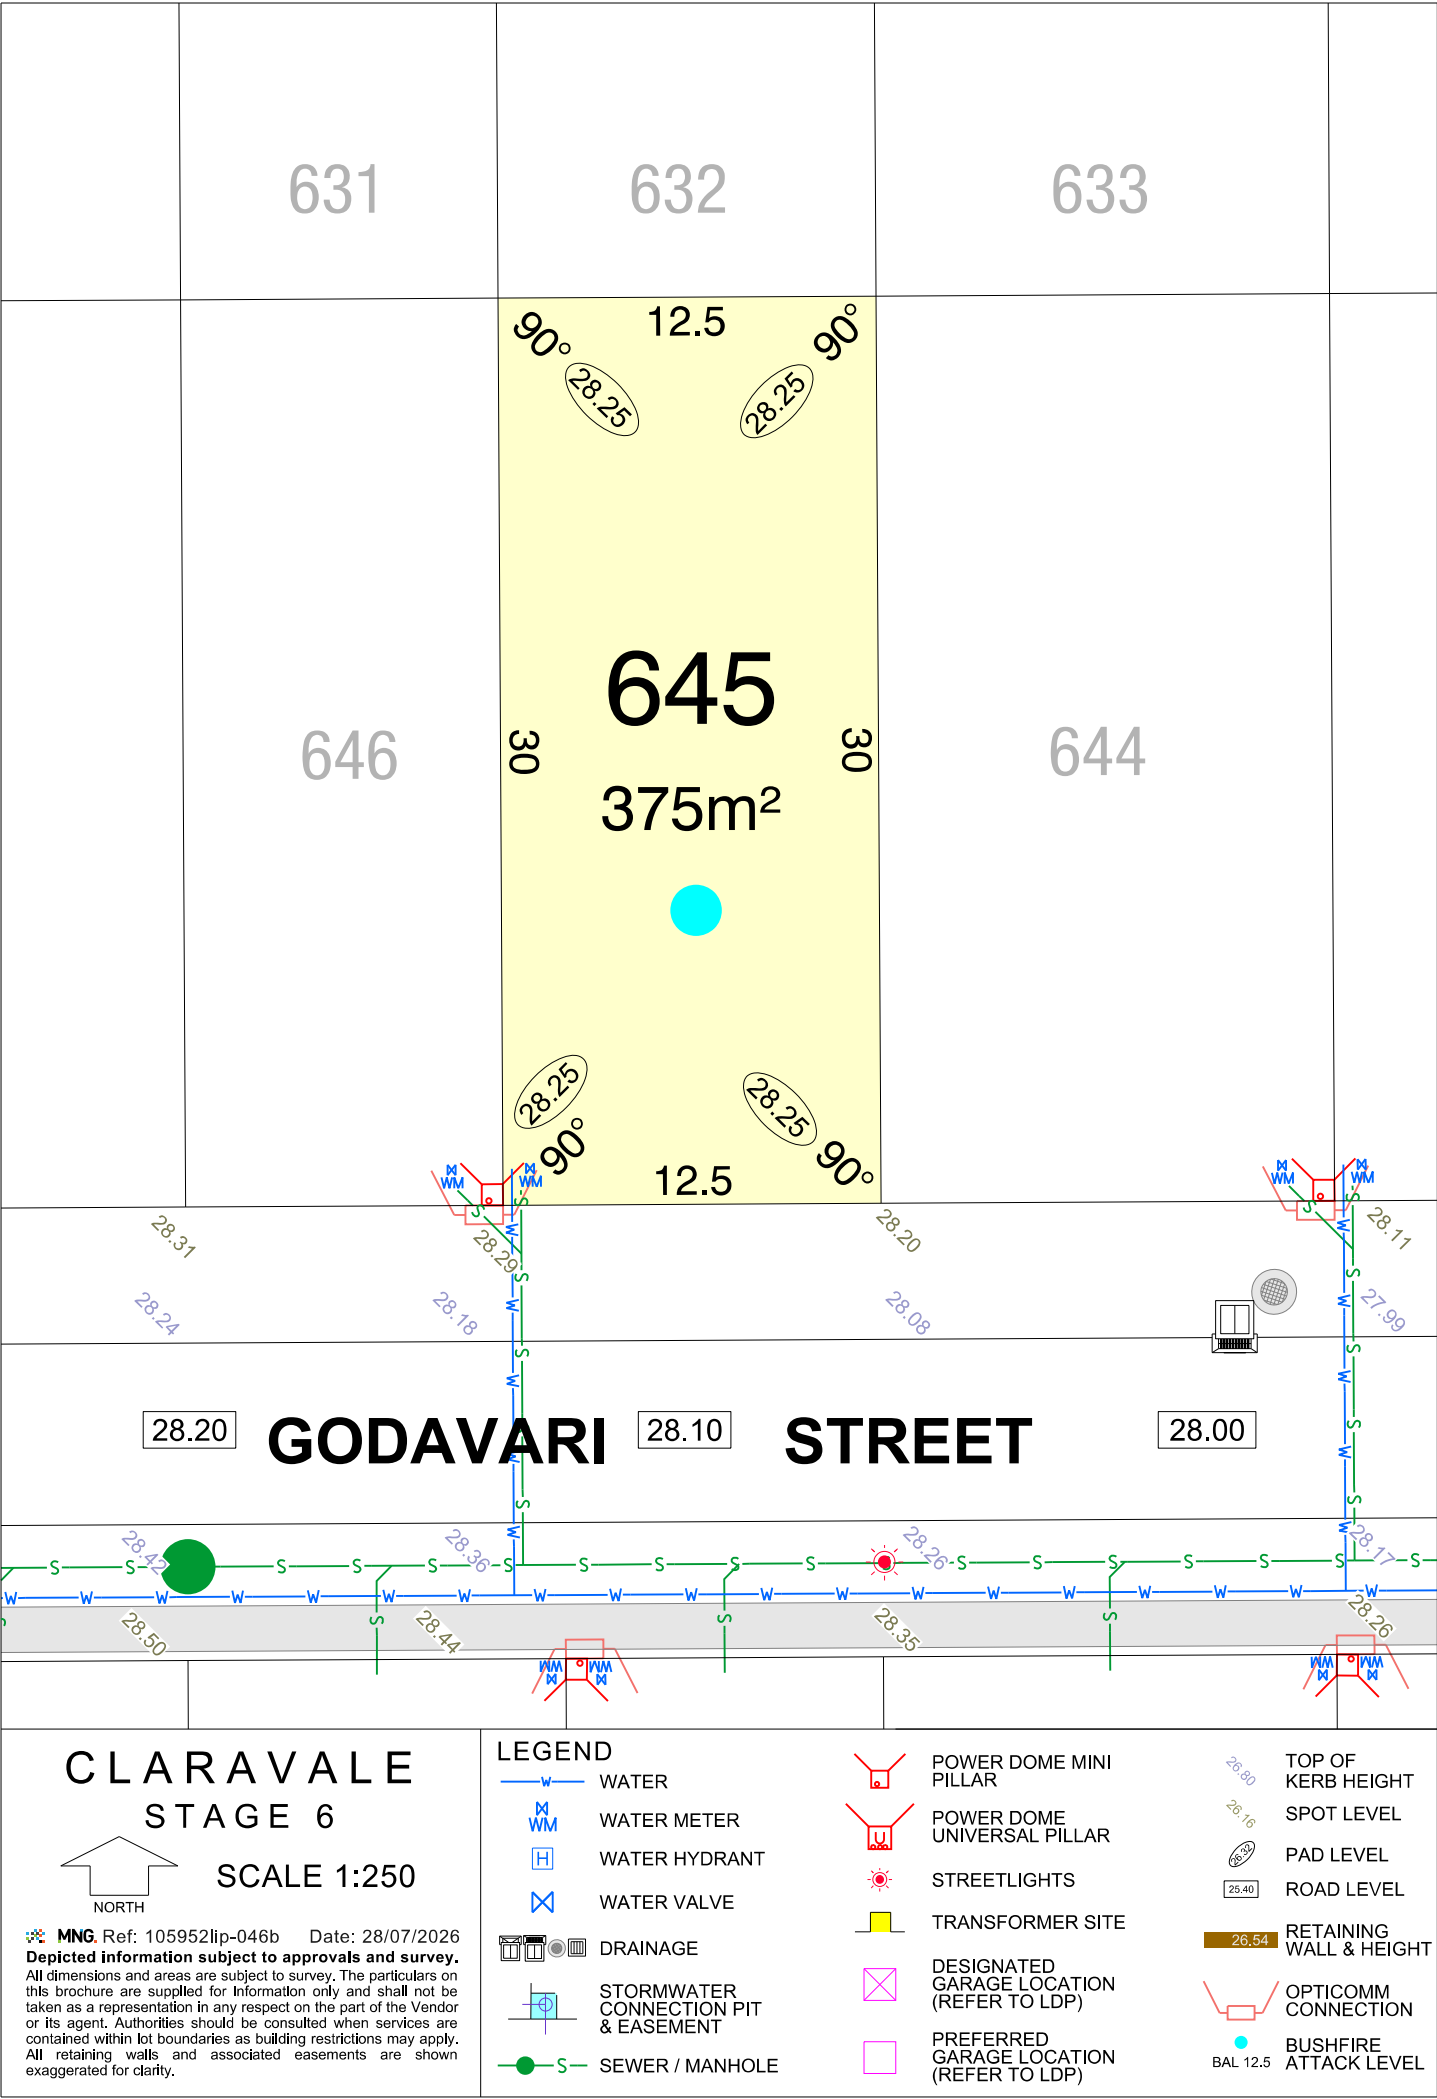


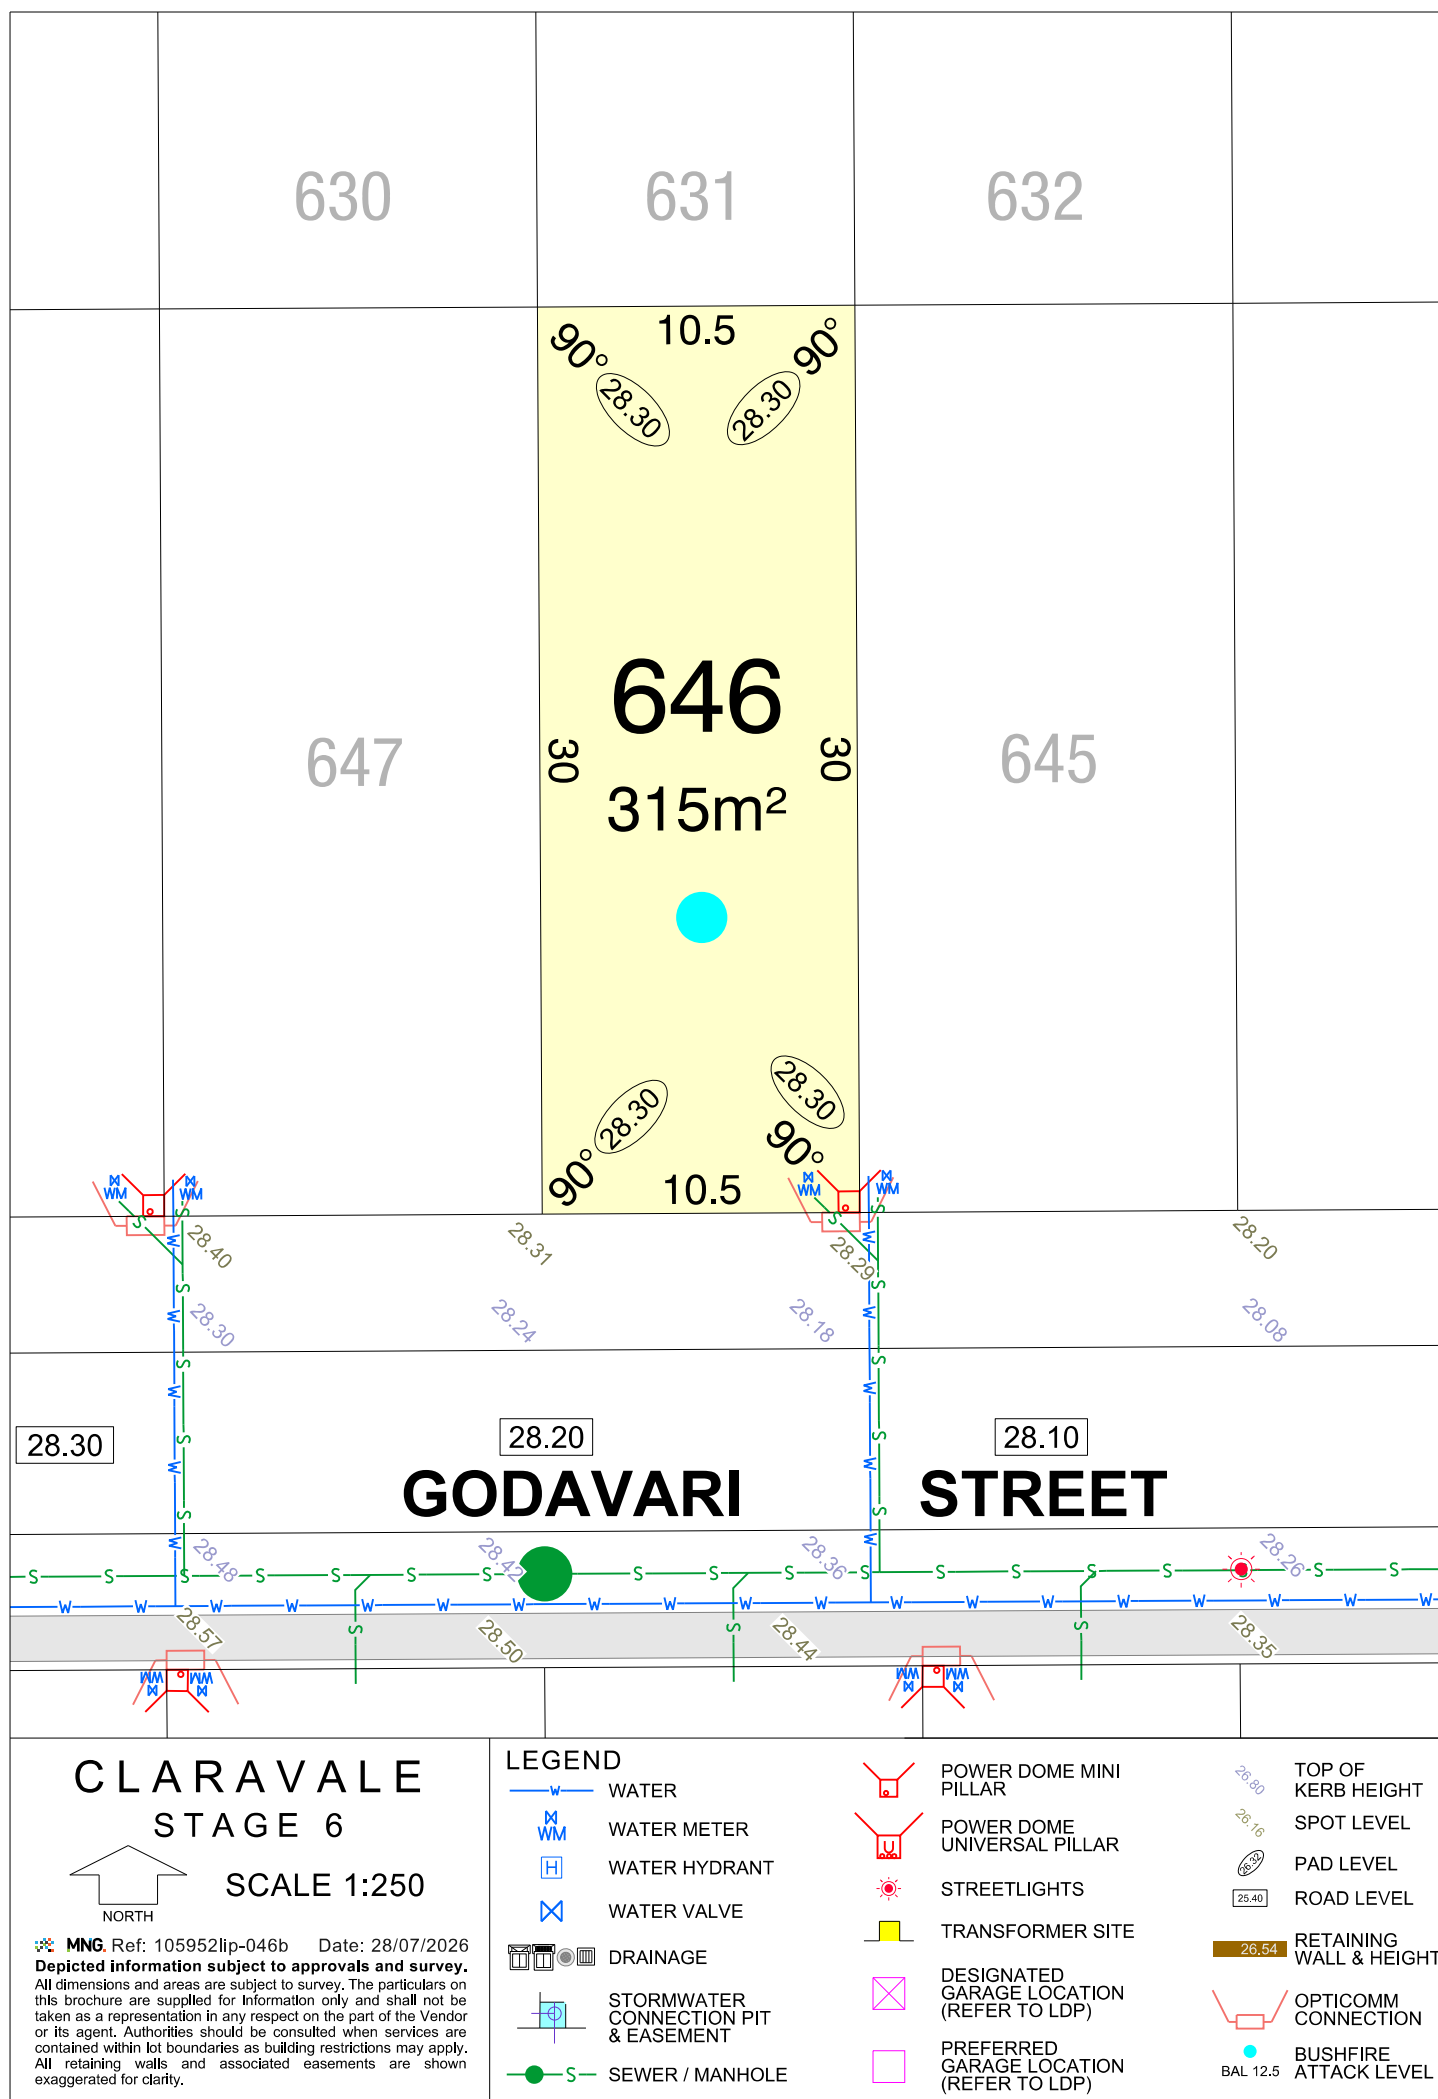


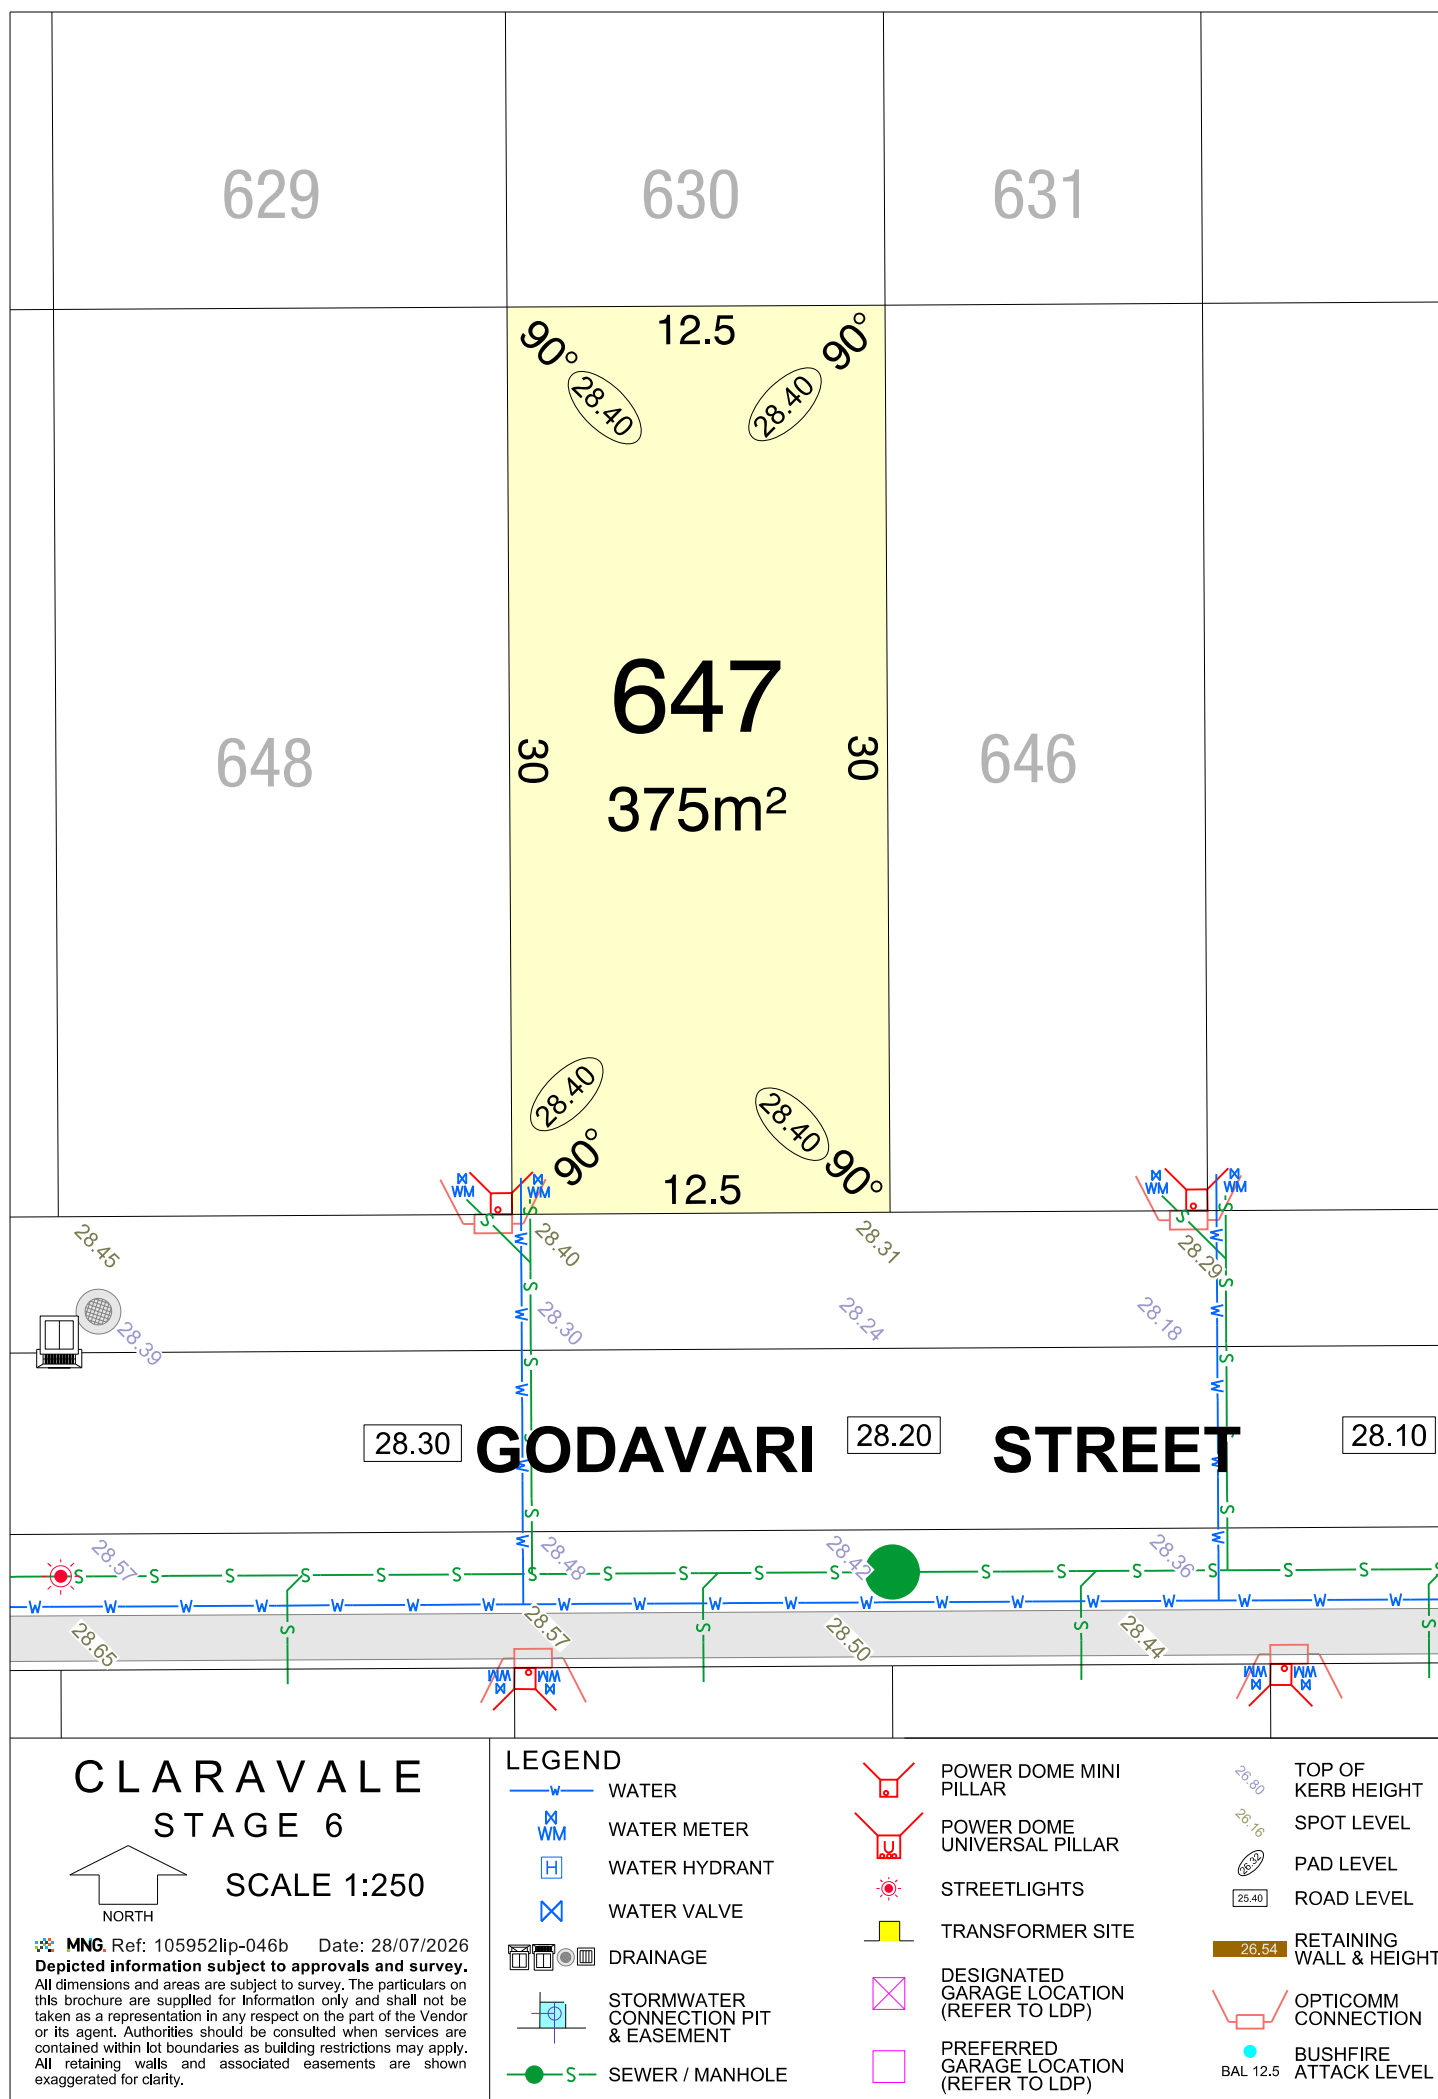


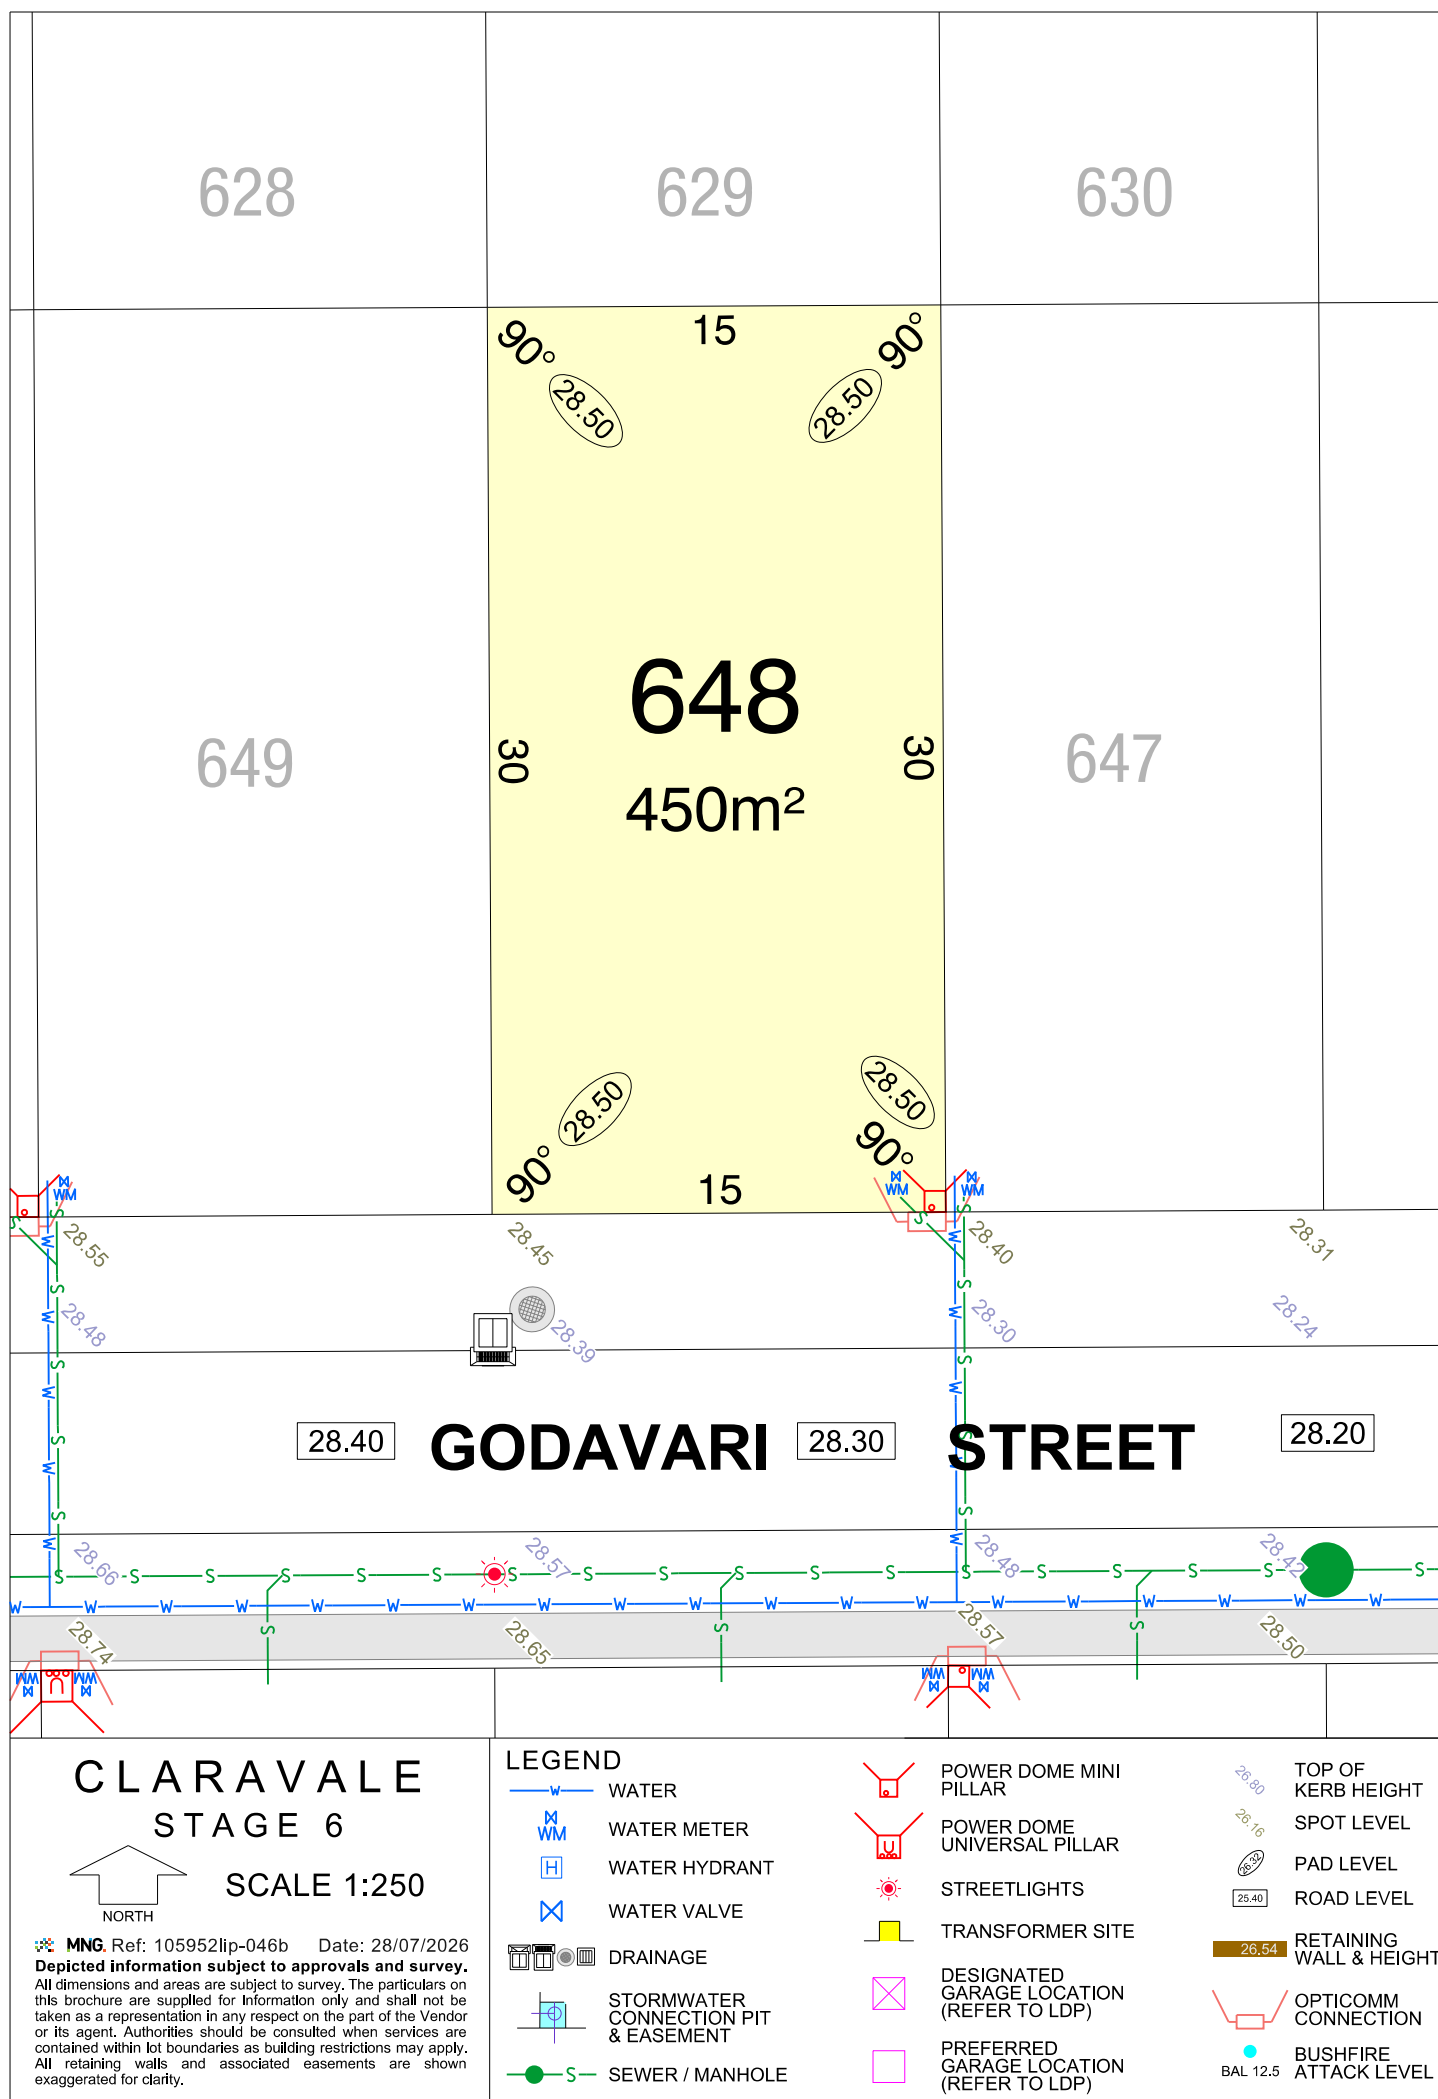


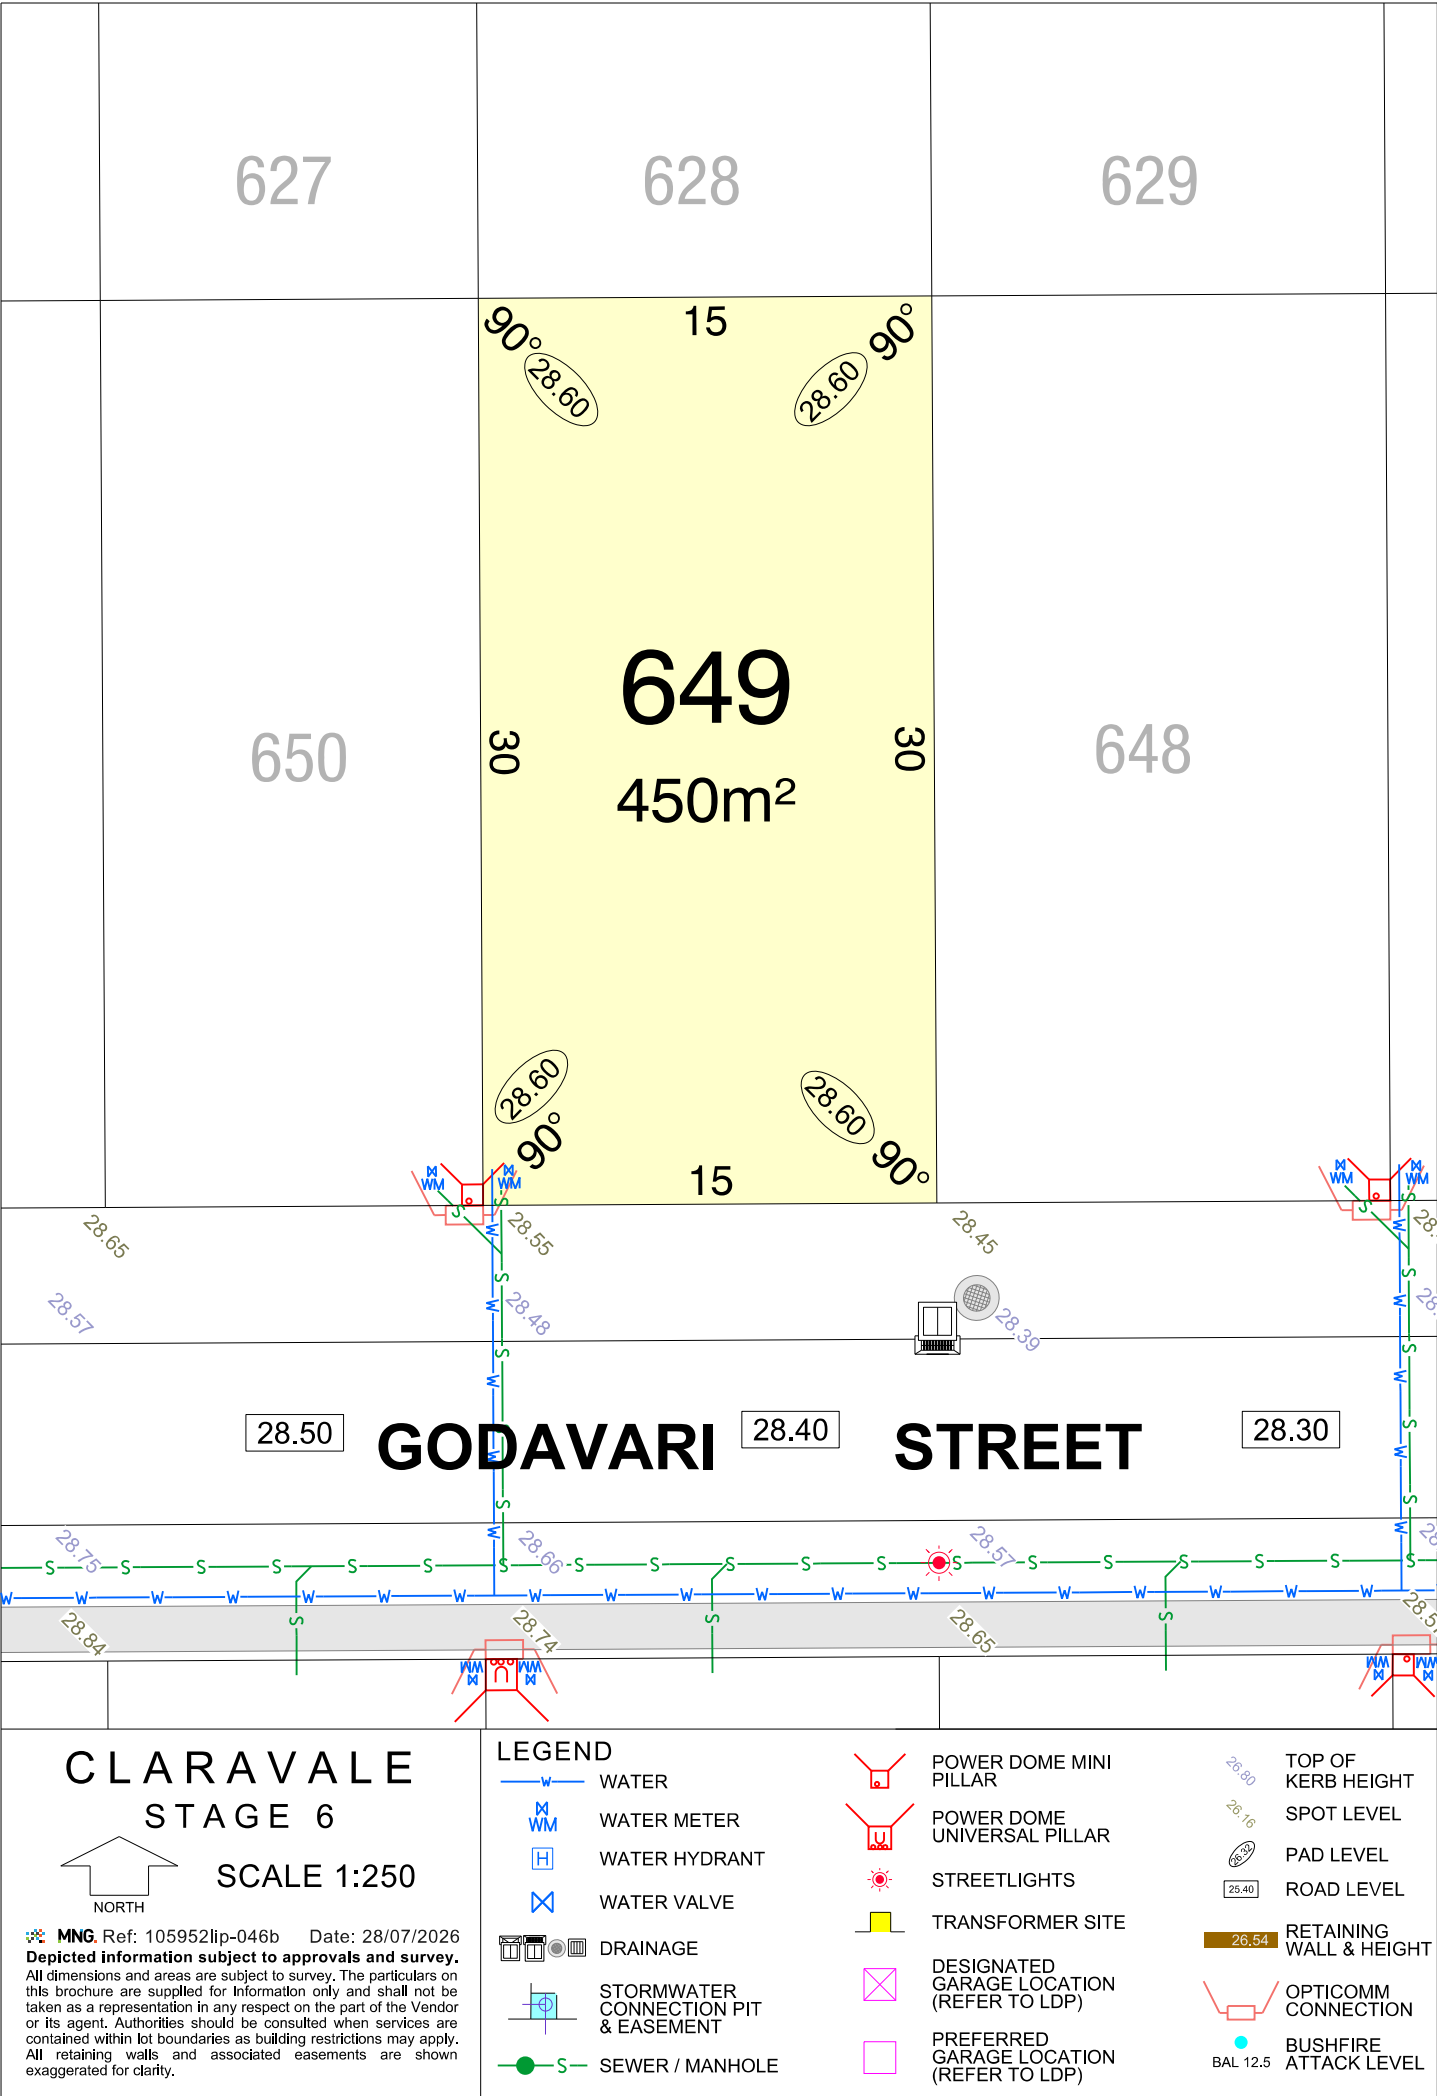


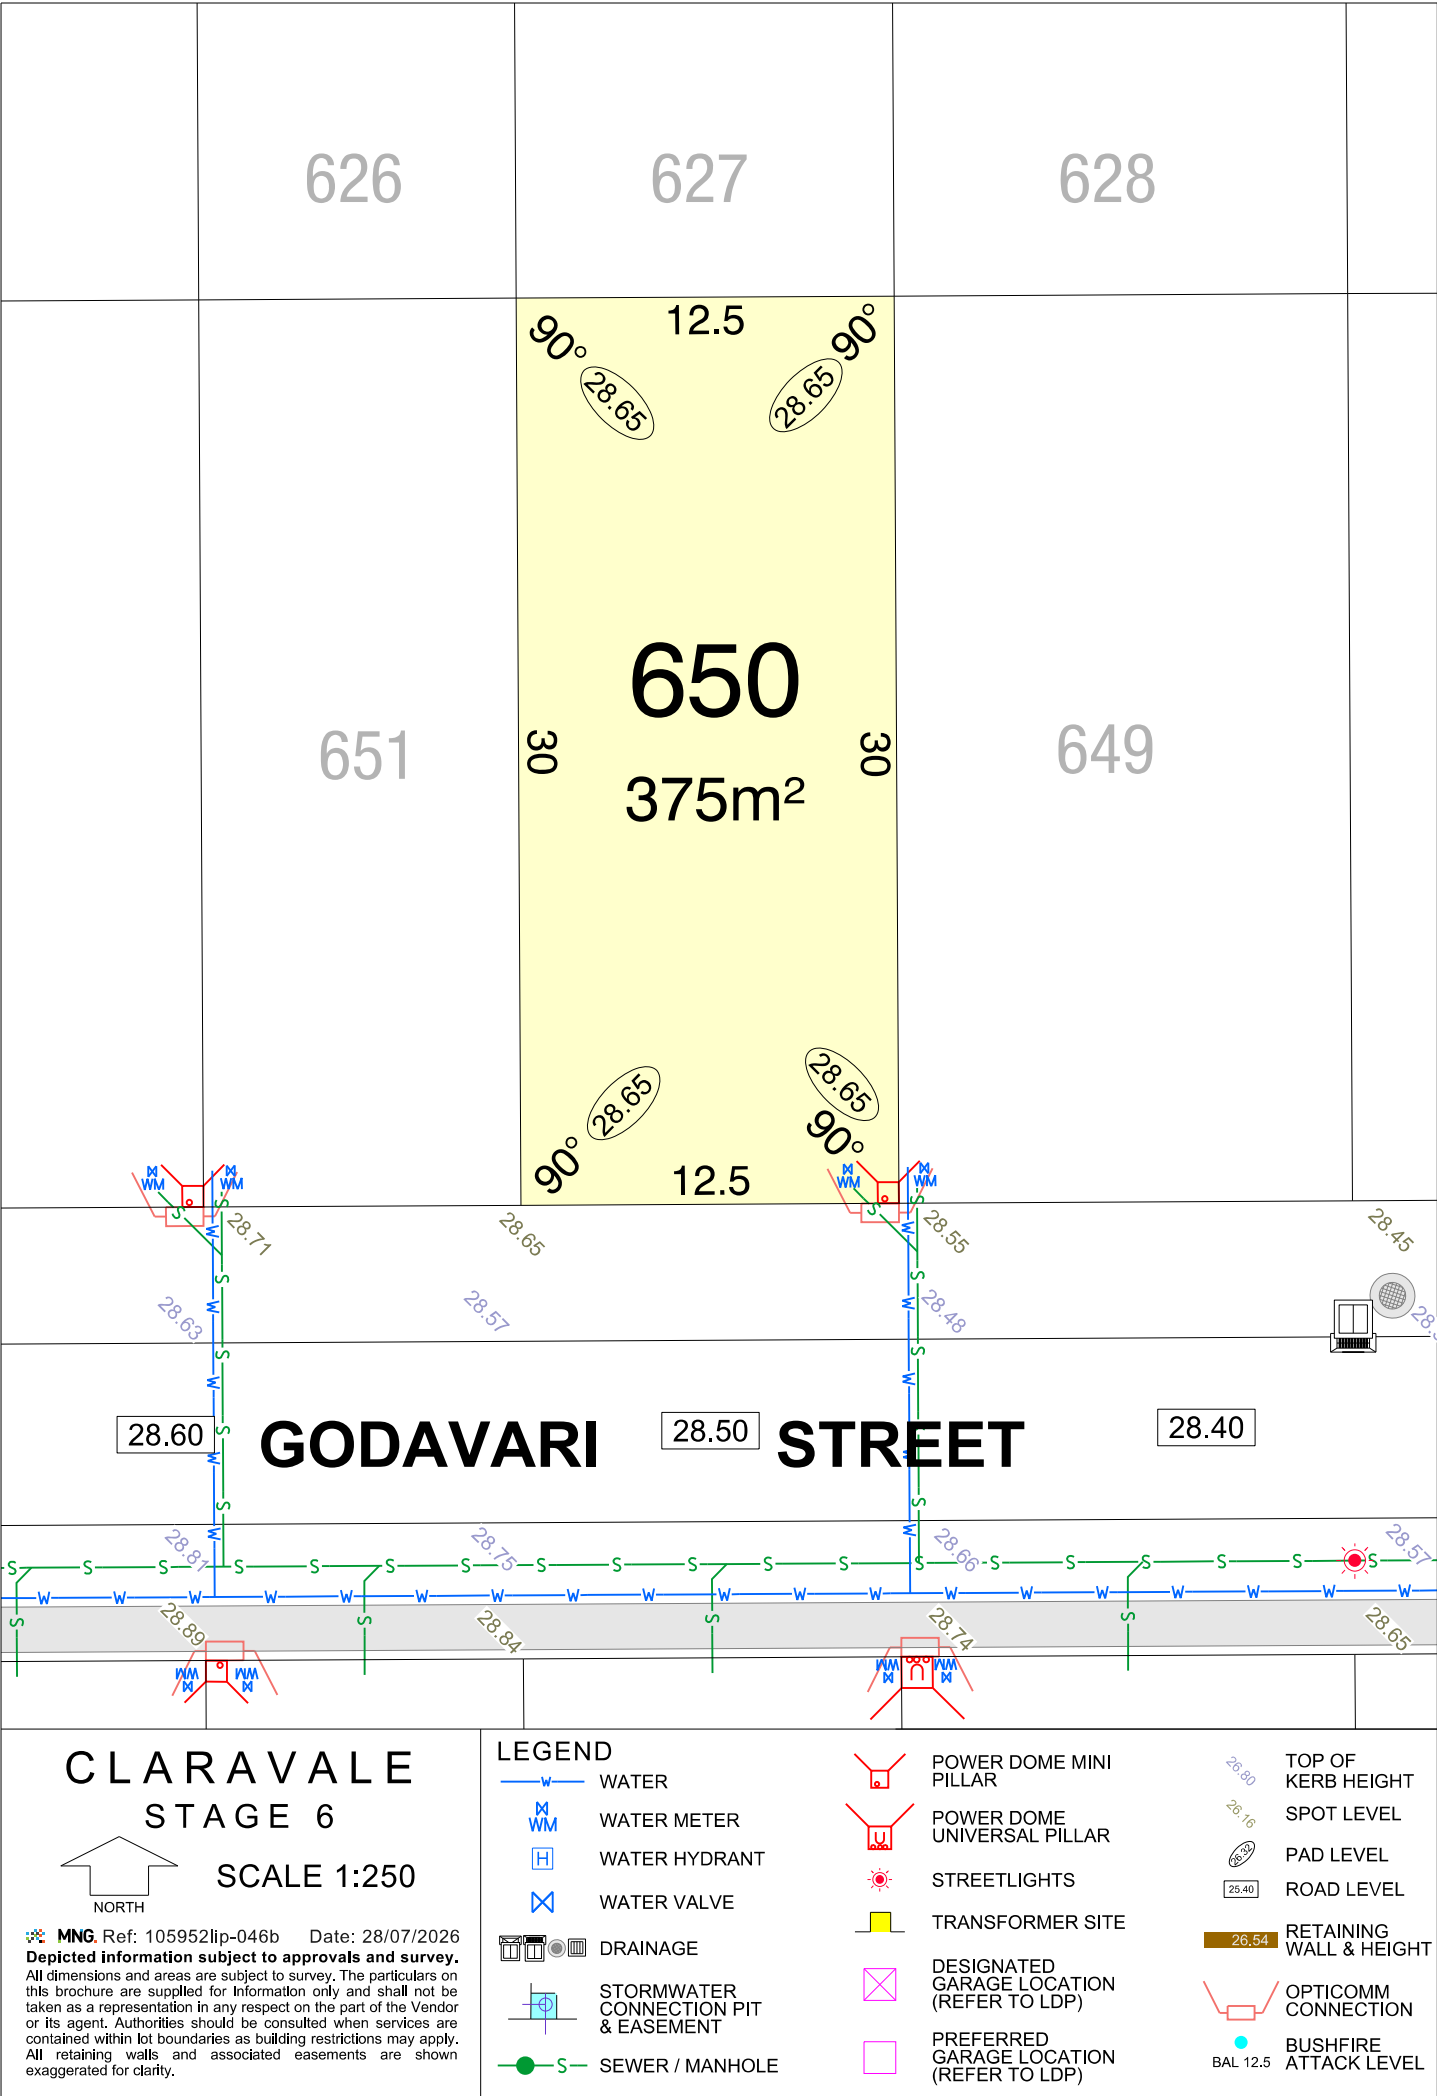


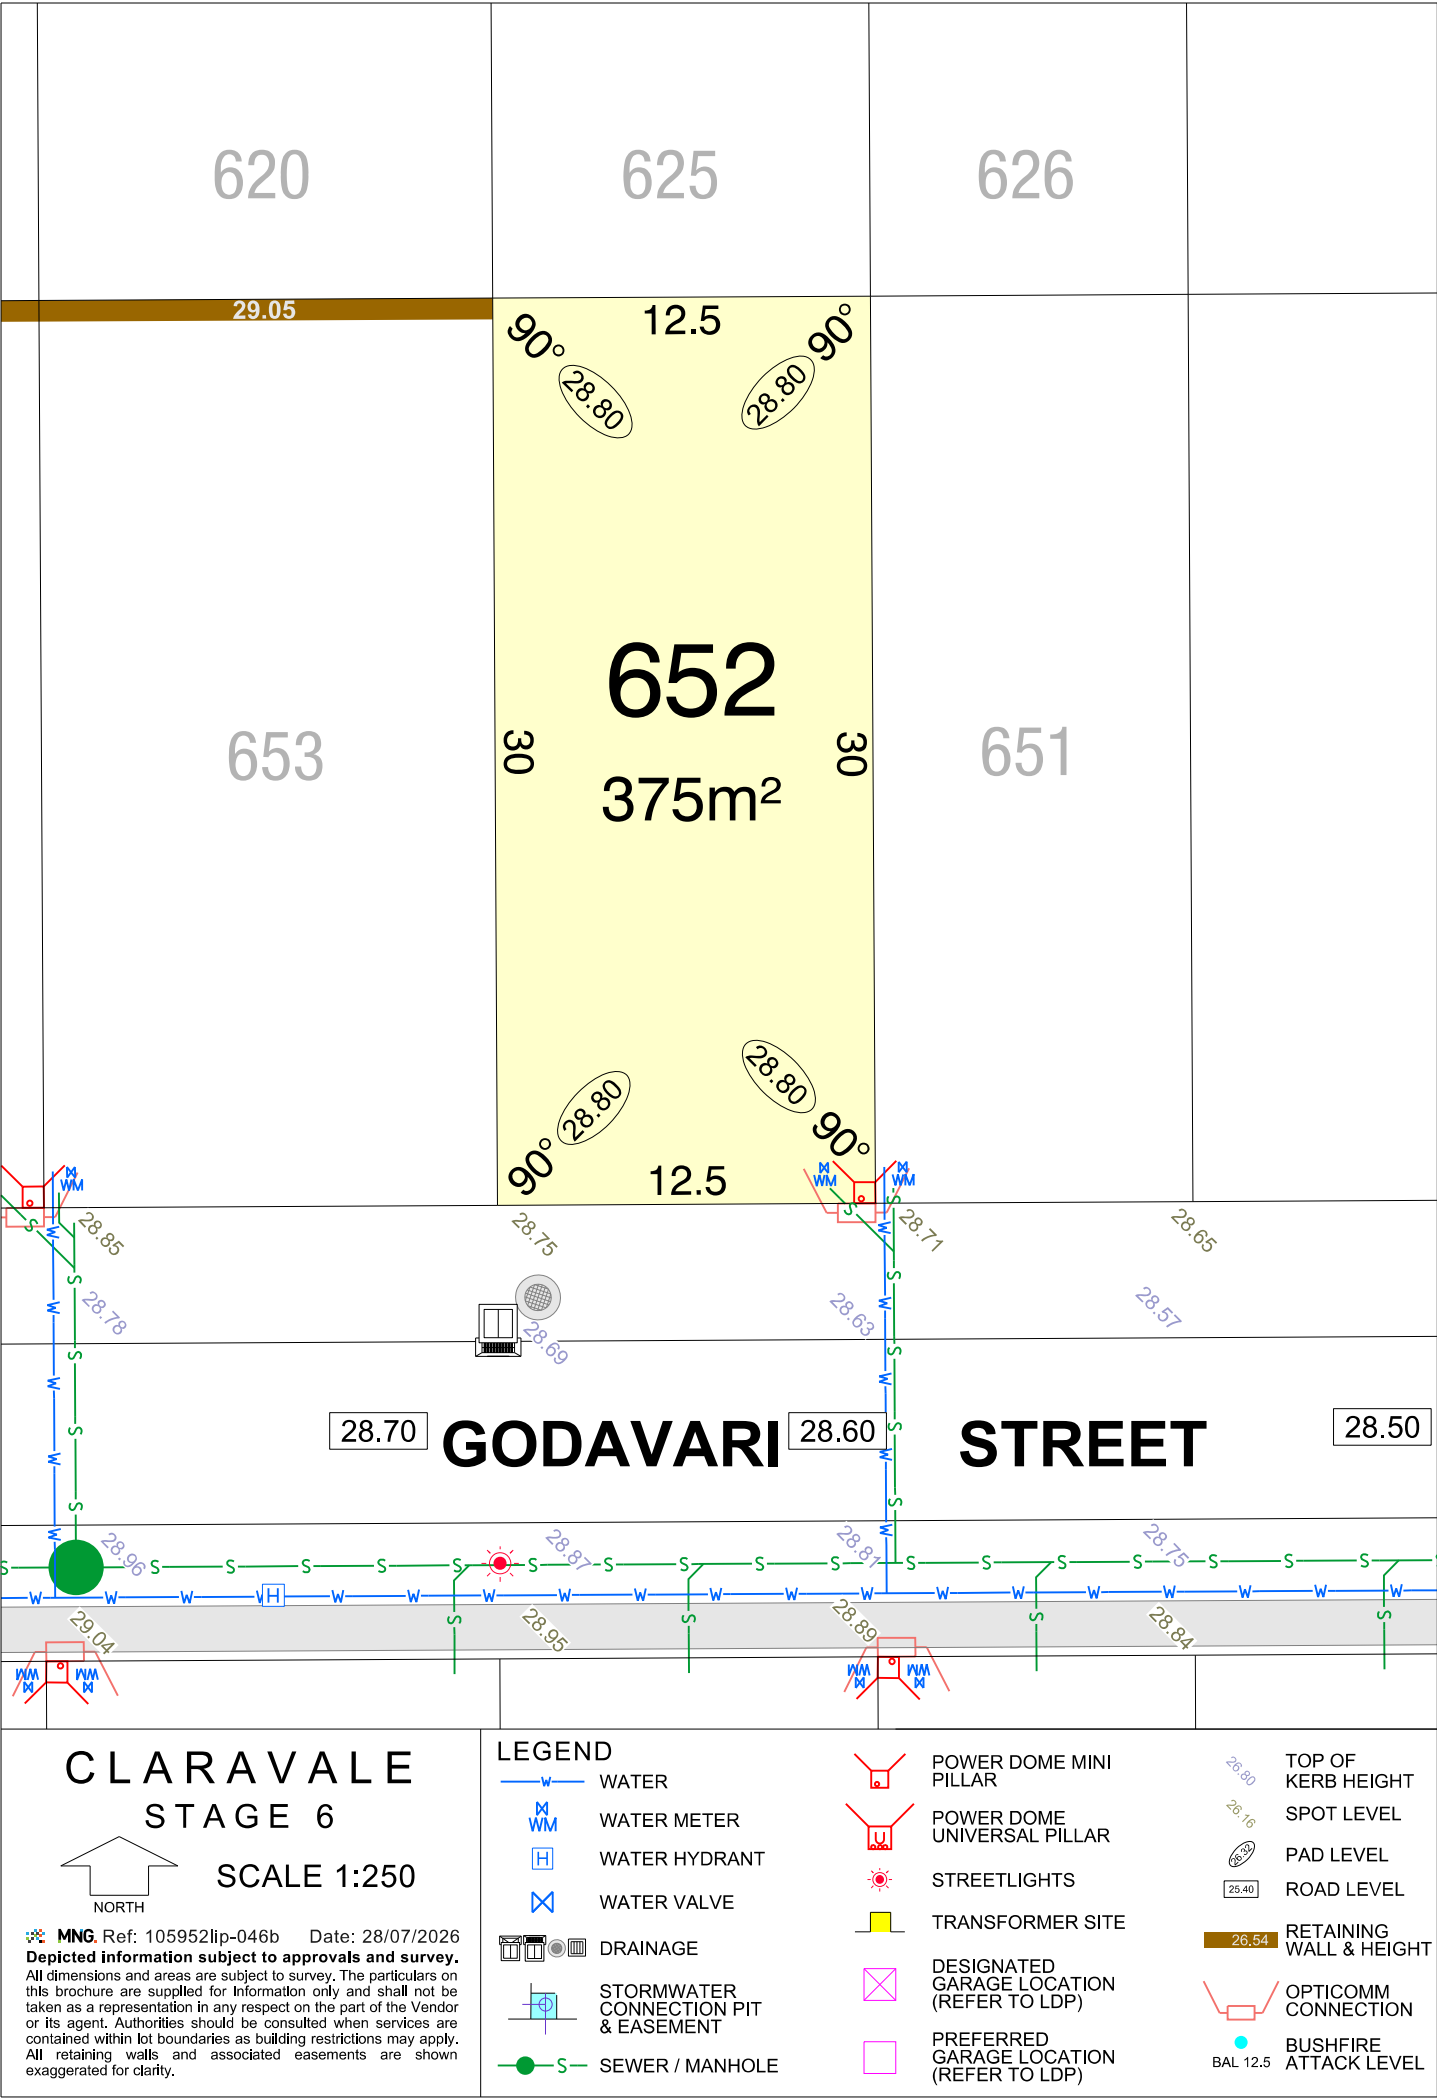


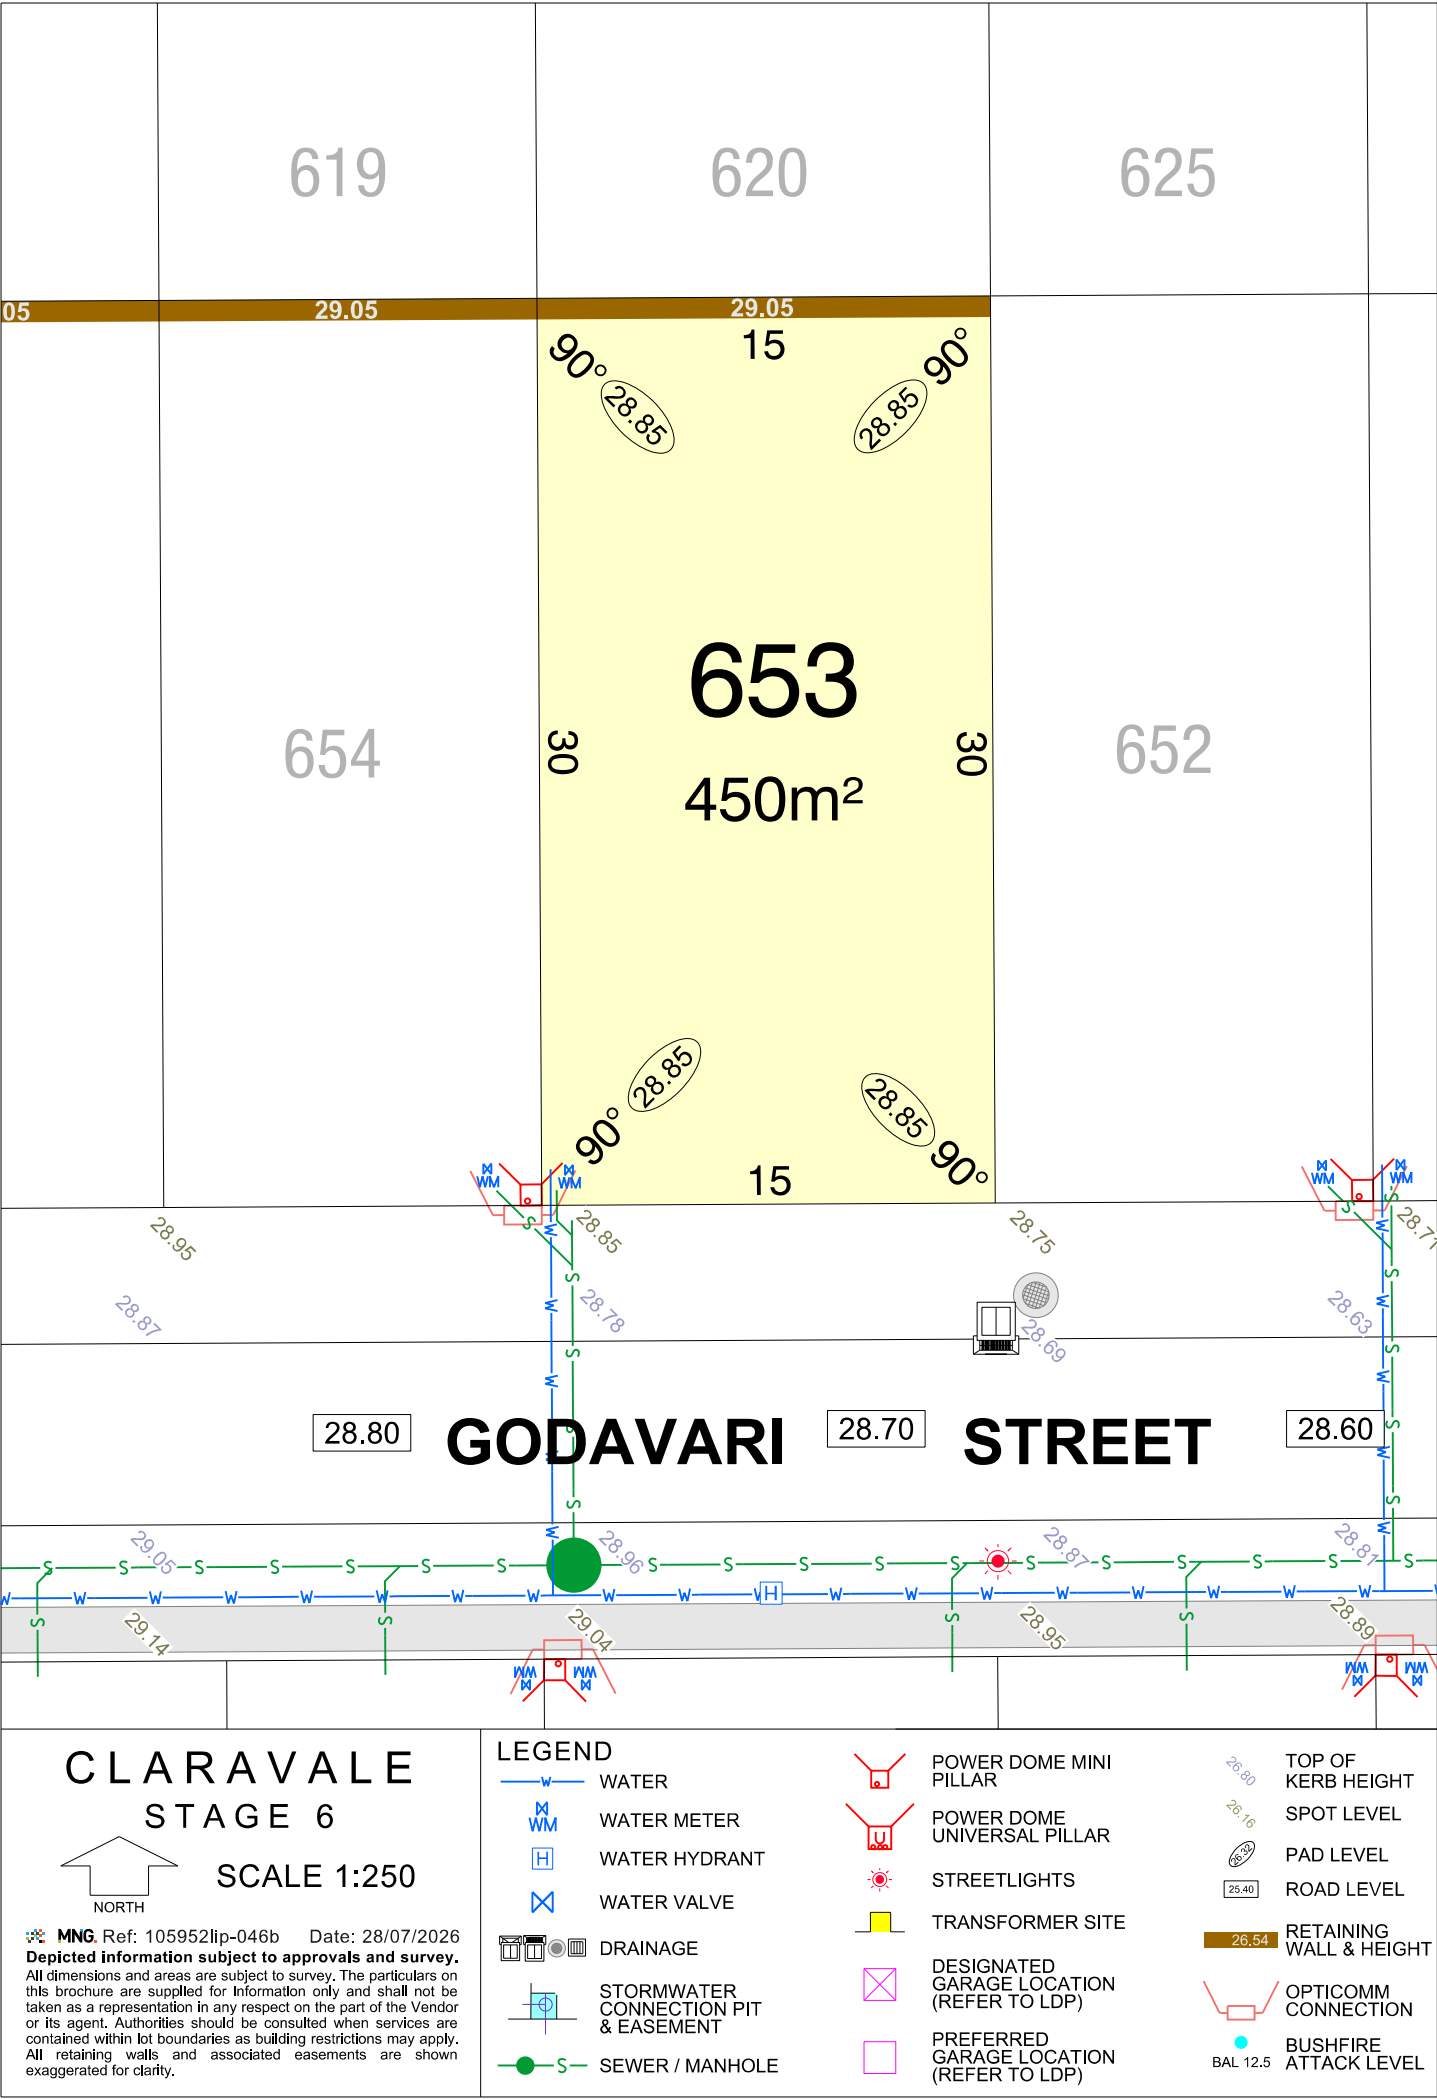


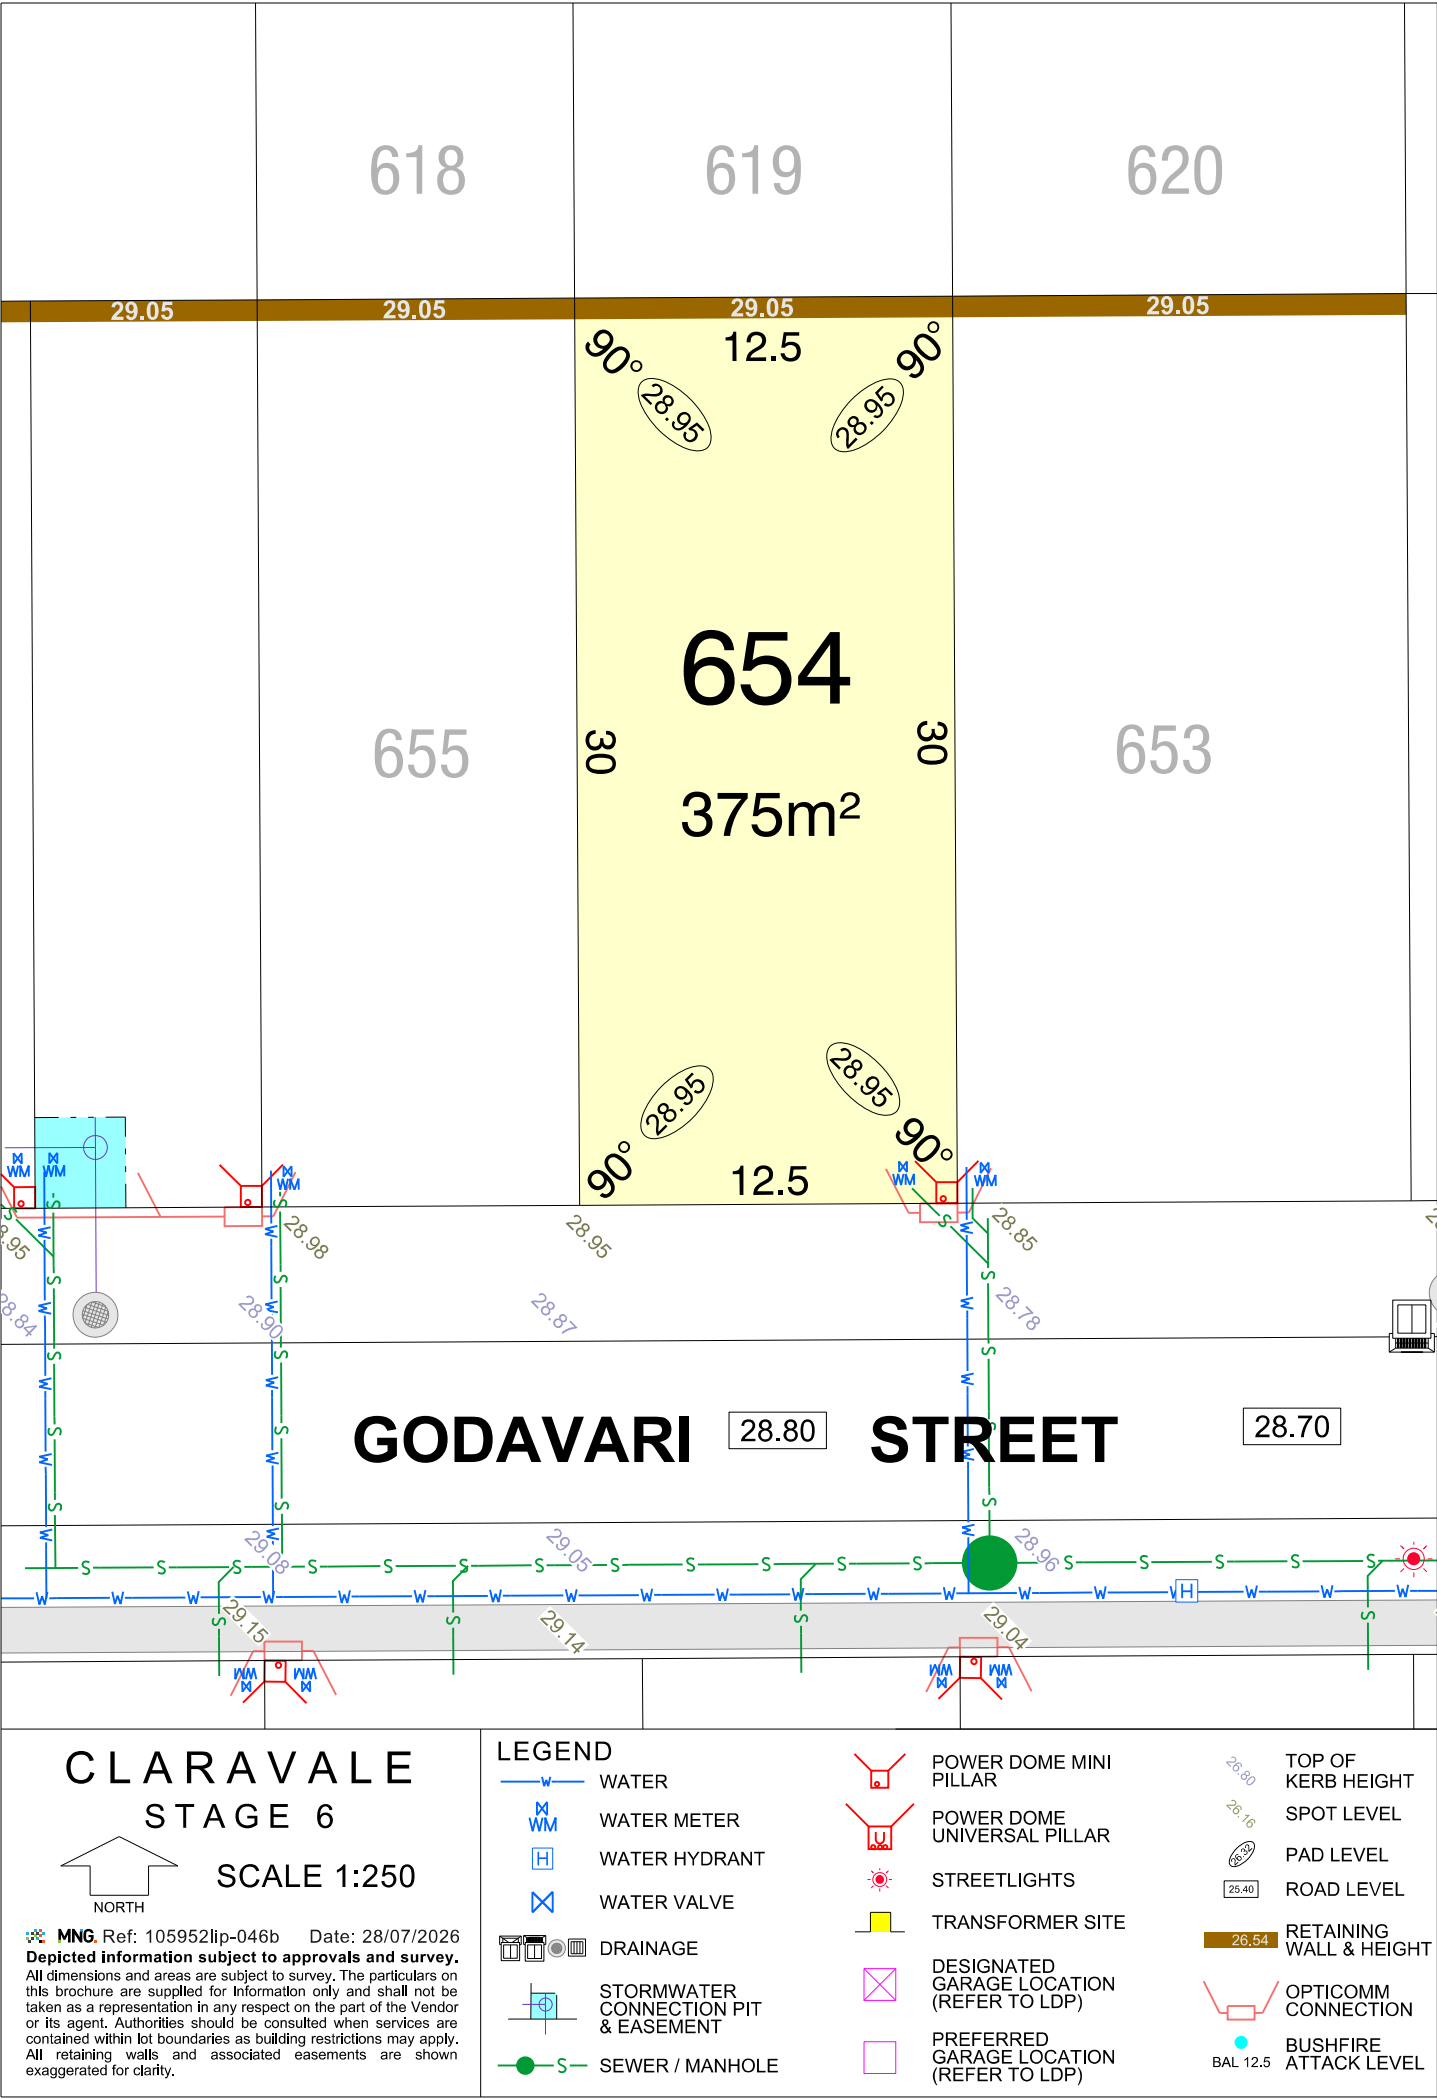

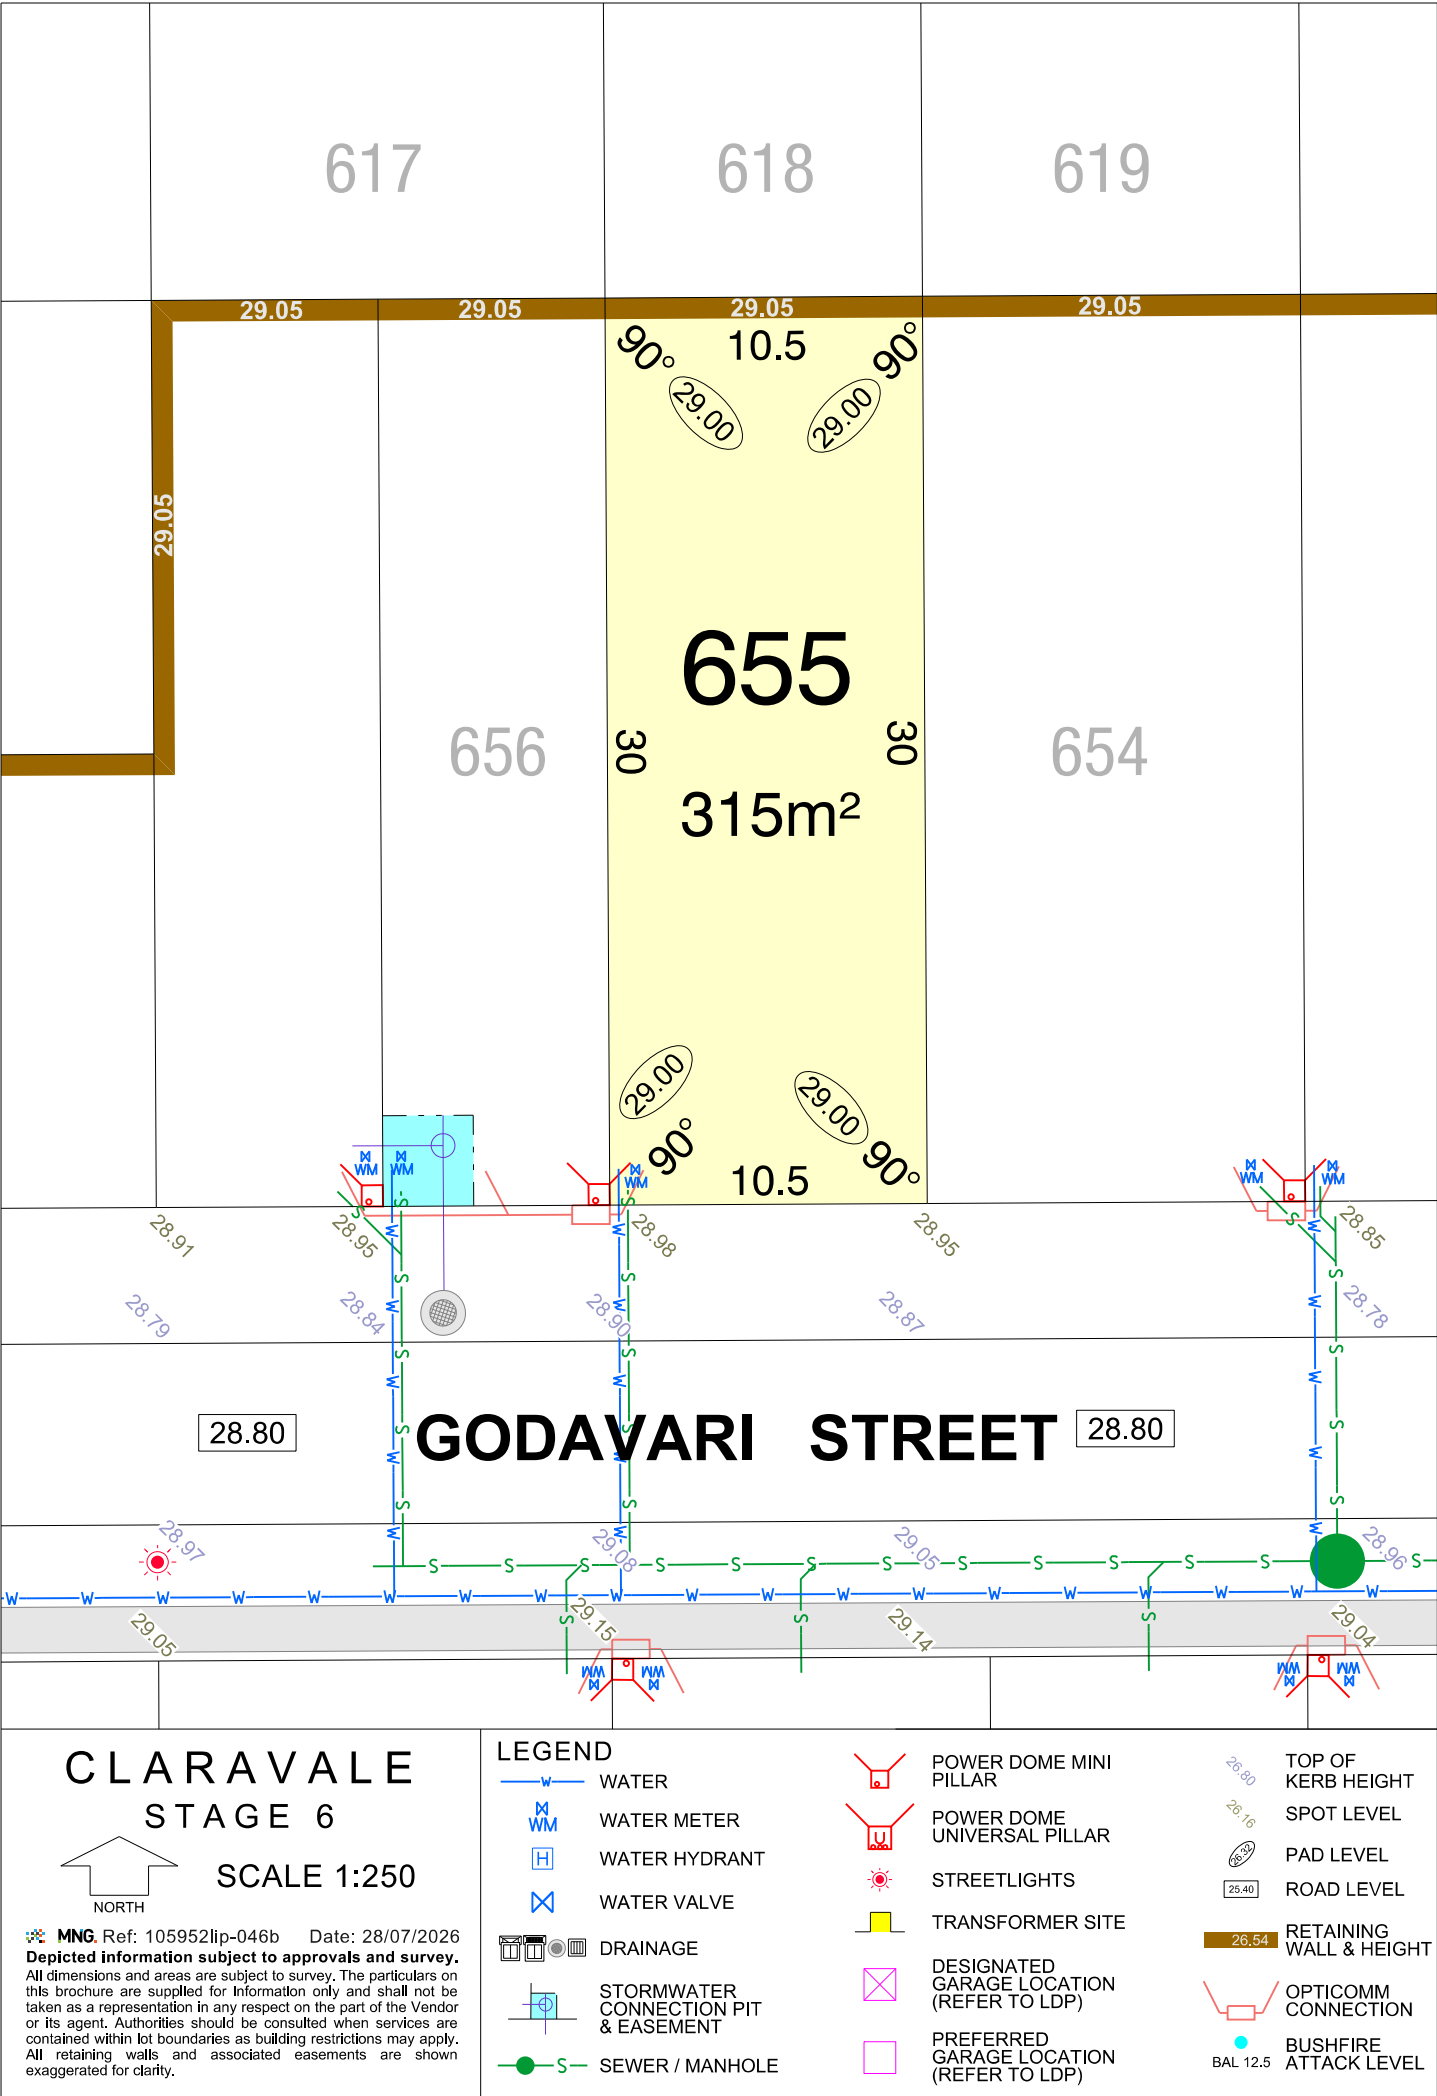


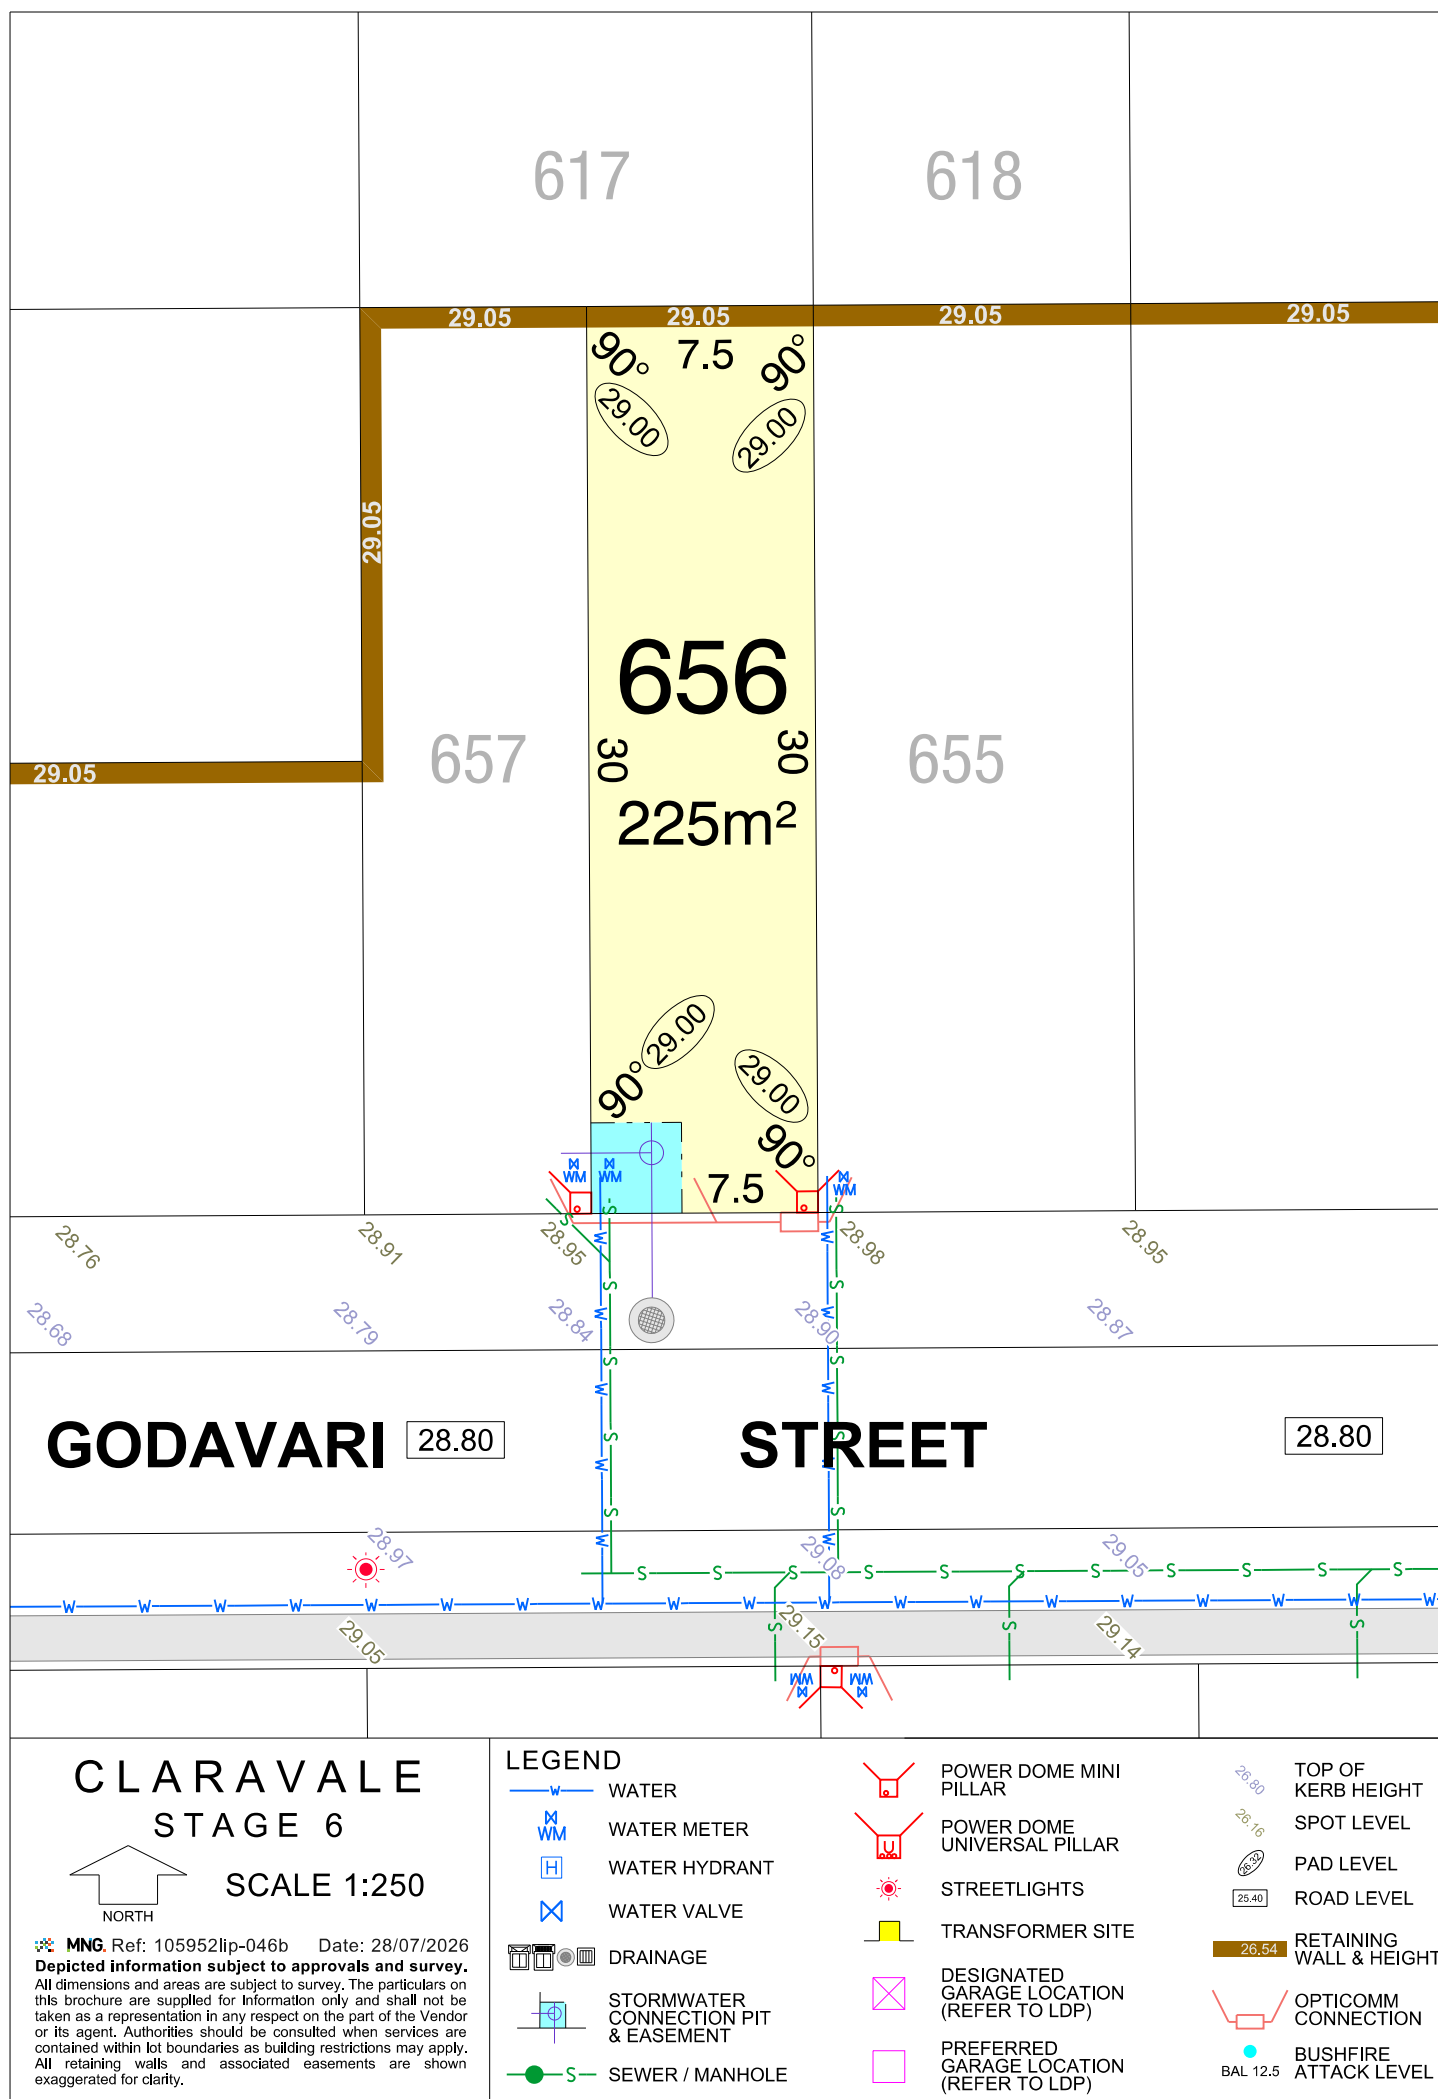

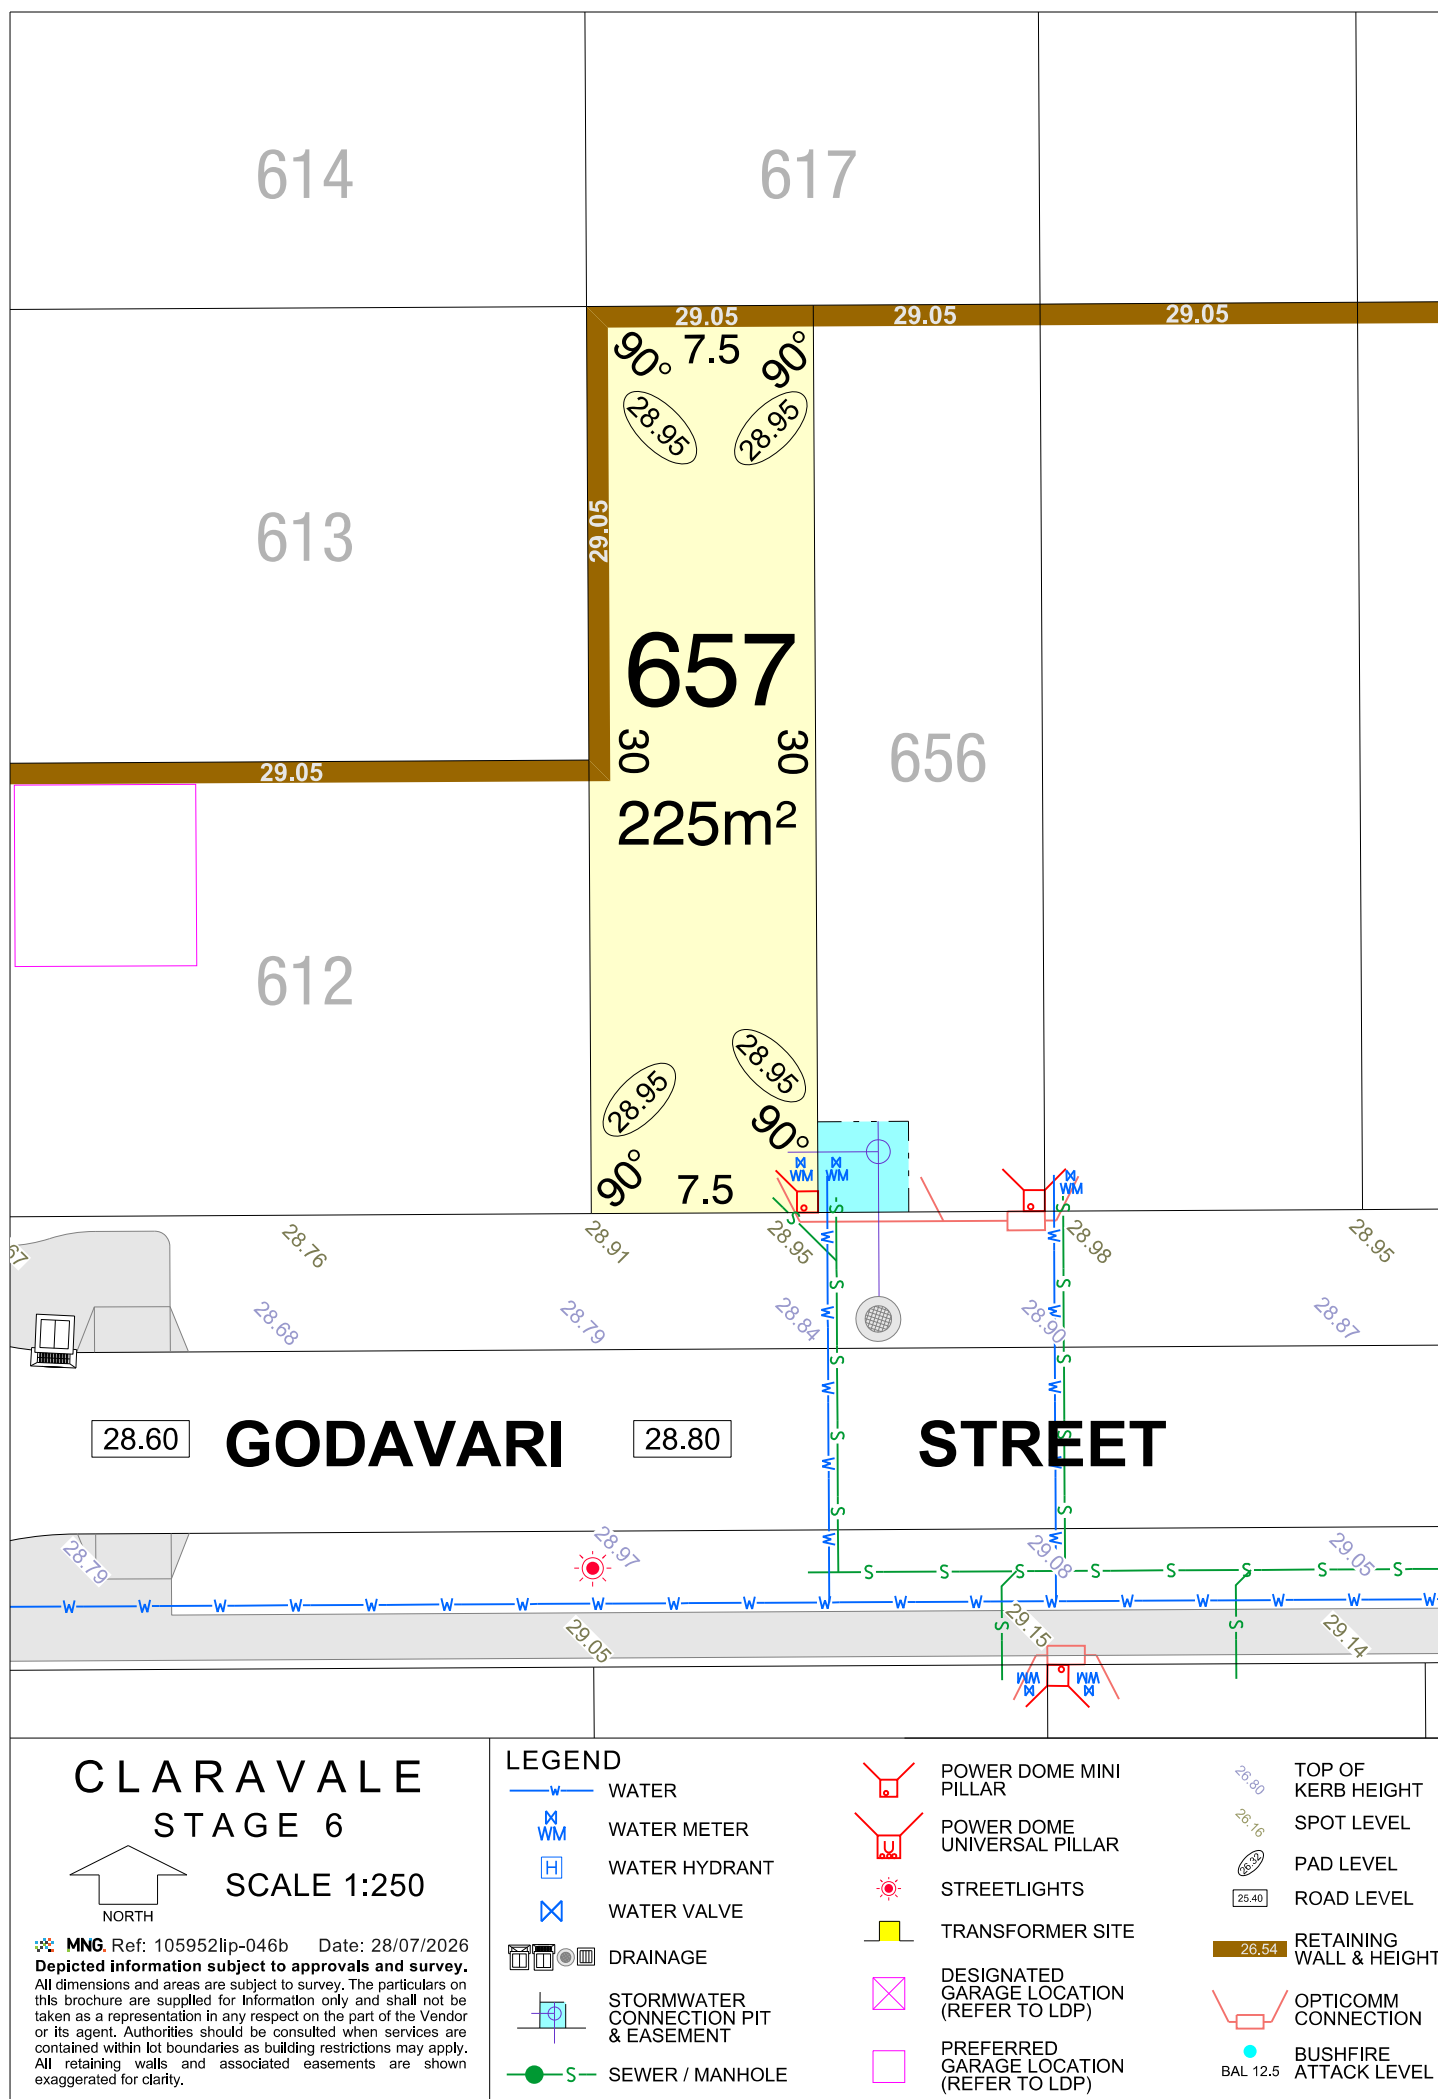

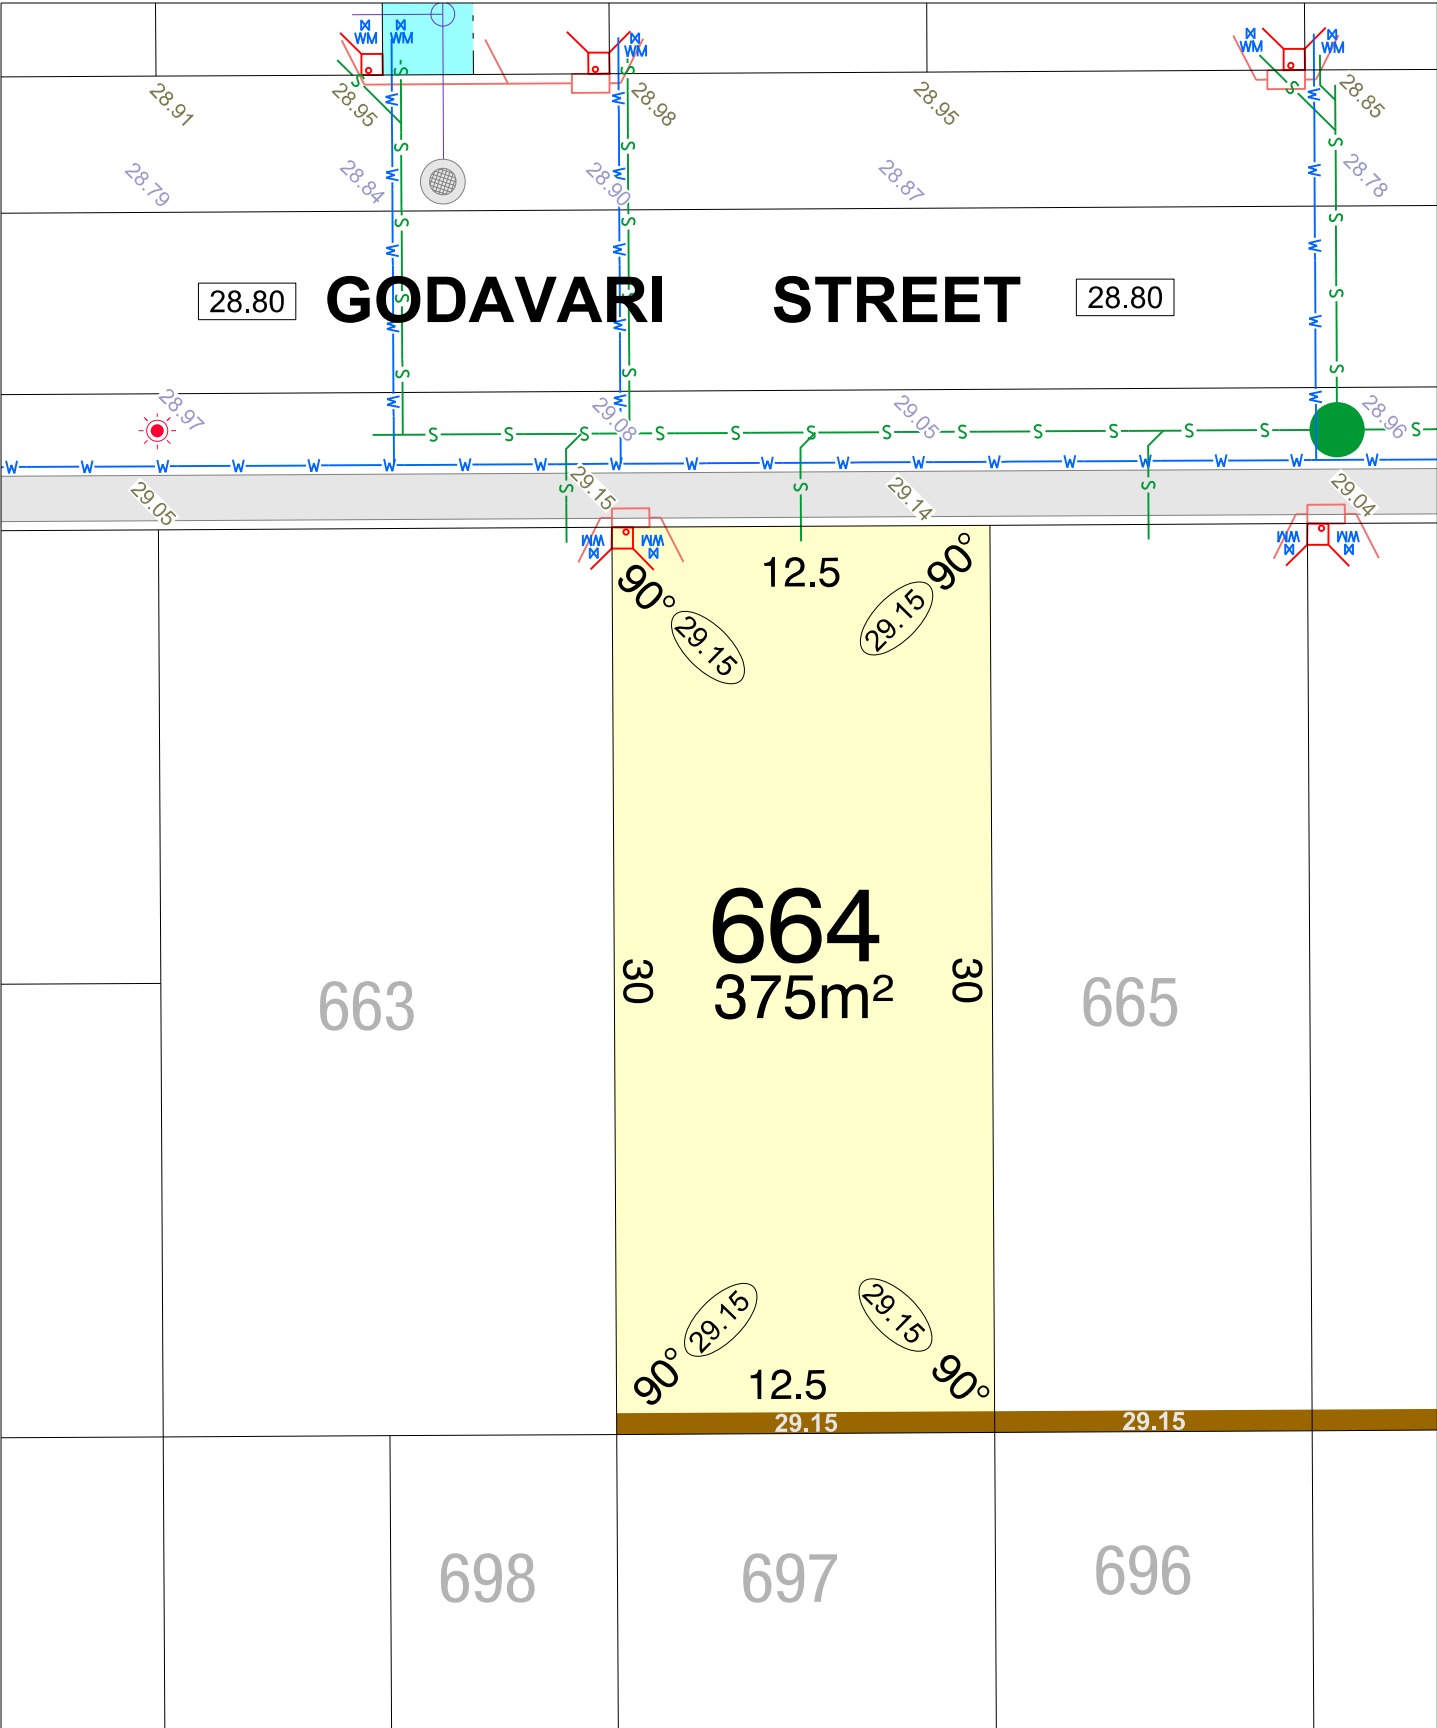

CLARVALE
STAGE 6

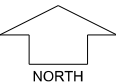

SCALE 1:250


MNG Ref: 105952lip-046b Date: 28/07/2026
Depicted information subject to approvals and survey.
All dimensions and areas are subject to survey. The particulars on this brochure are supplied for Information only and shall not be taken as a representation in any respect on the part of the Vendor or its agent. Authorities should be consulted when services are contained within lot boundaries as building restrictions may apply. All retaining walls and associated easements are shown exaggerated for clarity.

LEGEND


- WATER
- WATER METER
- WATER HYDRANT
- WATER VALVE
- DRAINAGE
- STORMWATER CONNECTION PIT & EASEMENT
- SEWER / MANHOLE

- POWER DOME MINI PILLAR
- POWER DOME UNIVERSAL PILLAR
- STREETLIGHTS
- TRANSFORMER SITE
- DESIGNATED GARAGE LOCATION (REFER TO LDP)
- PREFERRED GARAGE LOCATION (REFER TO LDP)

- TOP OF KERB HEIGHT
- SPOT LEVEL
- PAD LEVEL
- ROAD LEVEL
- RETAINING WALL & HEIGHT
- OPTICOMM CONNECTION
- BUSHFIRE ATTACK LEVEL

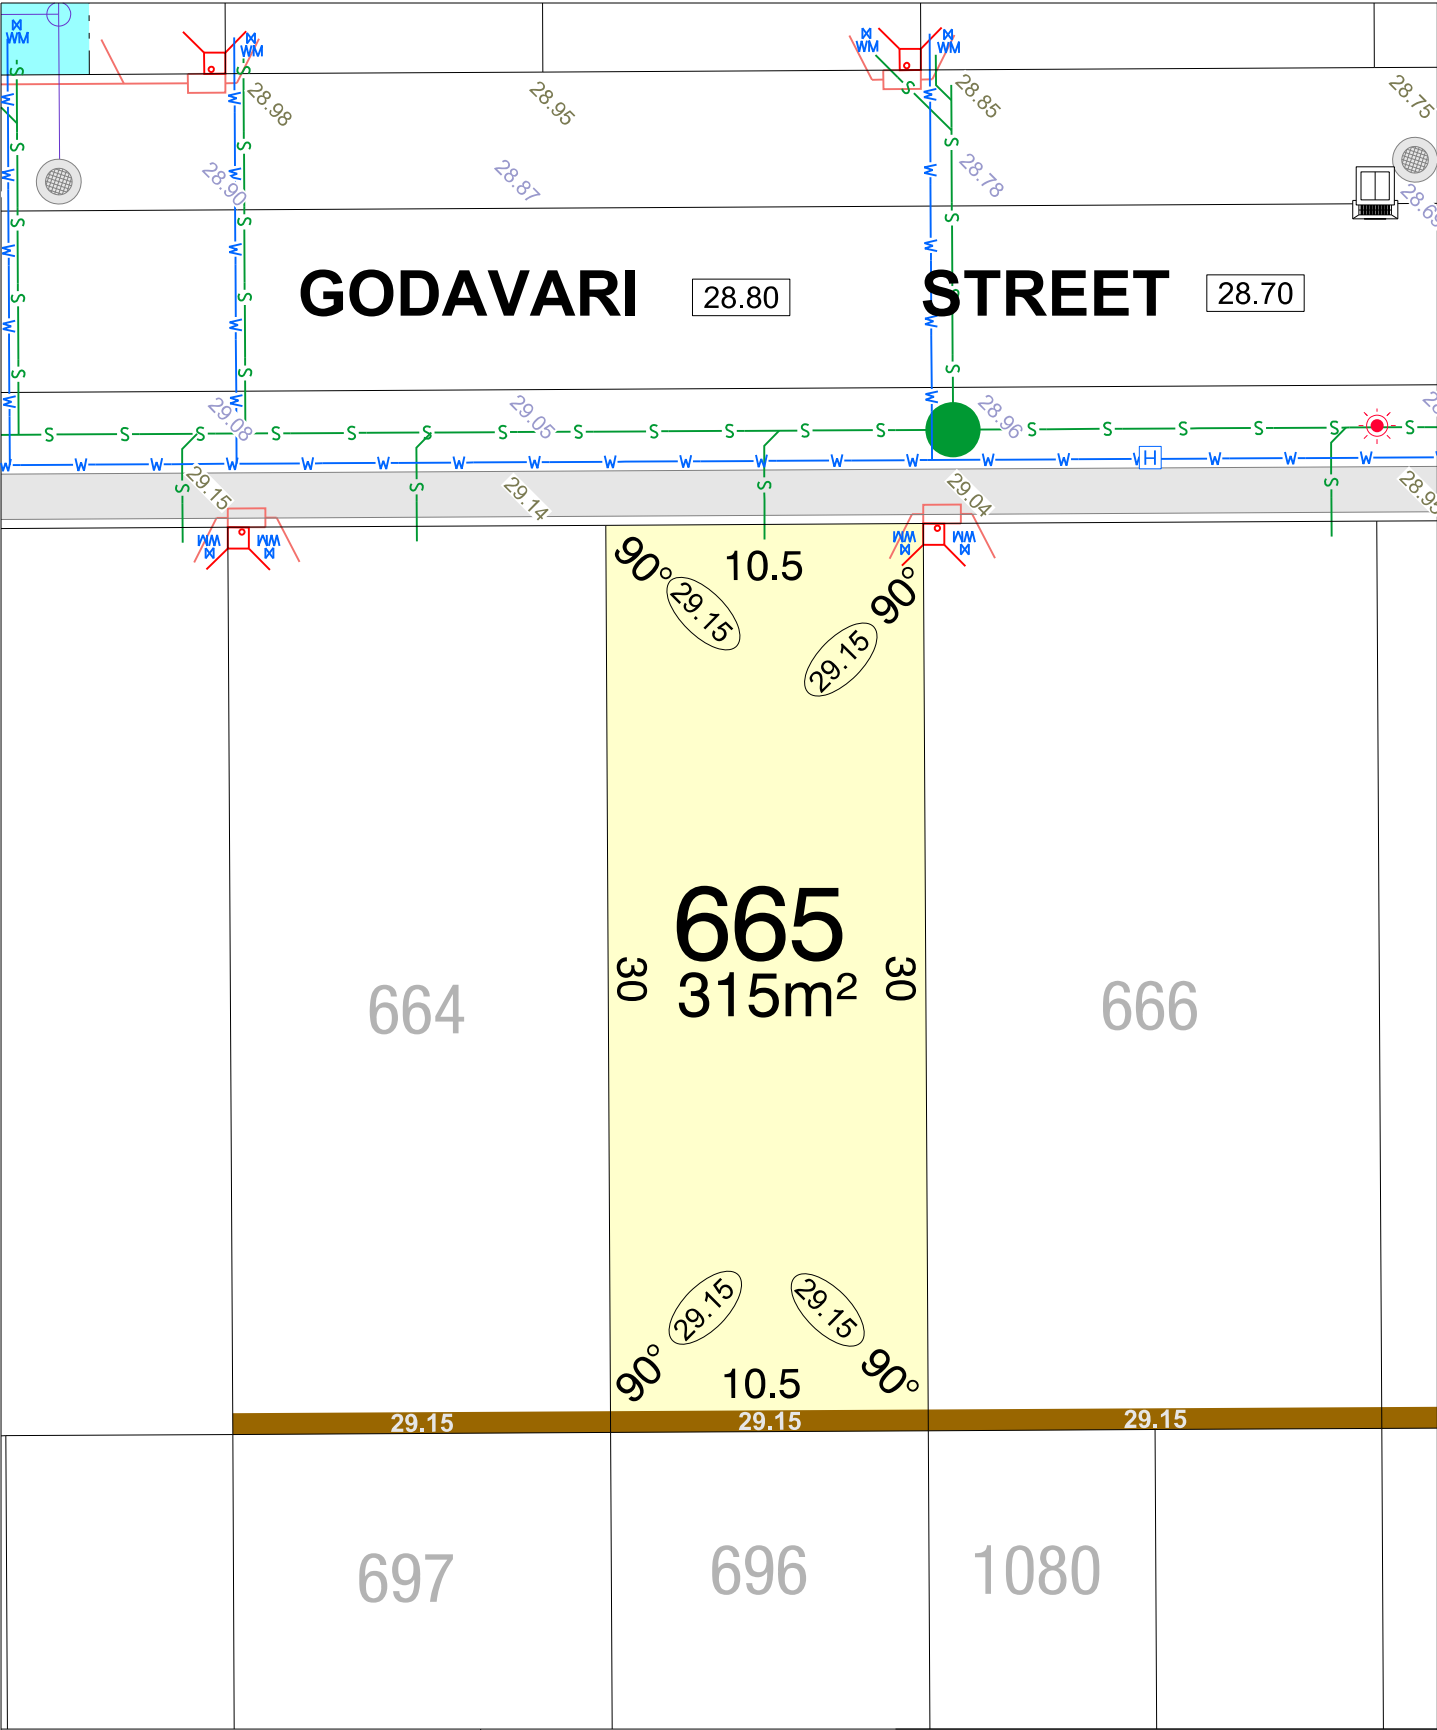

**CLARAVALE
STAGE 6**

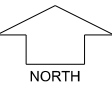


SCALE 1:250

MNG Ref: 105952lip-046b Date: 28/07/2026
Depicted information subject to approvals and survey.
All dimensions and areas are subject to survey. The particulars on this brochure are supplied for Information only and shall not be taken as a representation in any respect on the part of the Vendor or its agent. Authorities should be consulted when services are contained within lot boundaries as building restrictions may apply. All retaining walls and associated easements are shown exaggerated for clarity.

LEGEND

- | | | | | | |
|--|--------------------------------------|--|---|--|-------------------------|
| | WATER | | POWER DOME MINI PILLAR | | TOP OF KERB HEIGHT |
| | WATER METER | | POWER DOME UNIVERSAL PILLAR | | SPOT LEVEL |
| | WATER HYDRANT | | STREETLIGHTS | | PAD LEVEL |
| | WATER VALVE | | TRANSFORMER SITE | | ROAD LEVEL |
| | DRAINAGE | | DESIGNATED GARAGE LOCATION (REFER TO LDP) | | RETAINING WALL & HEIGHT |
| | STORMWATER CONNECTION PIT & EASEMENT | | PREFERRED GARAGE LOCATION (REFER TO LDP) | | OPTICOMM CONNECTION |
| | SEWER / MANHOLE | | BUSHFIRE ATTACK LEVEL | | |

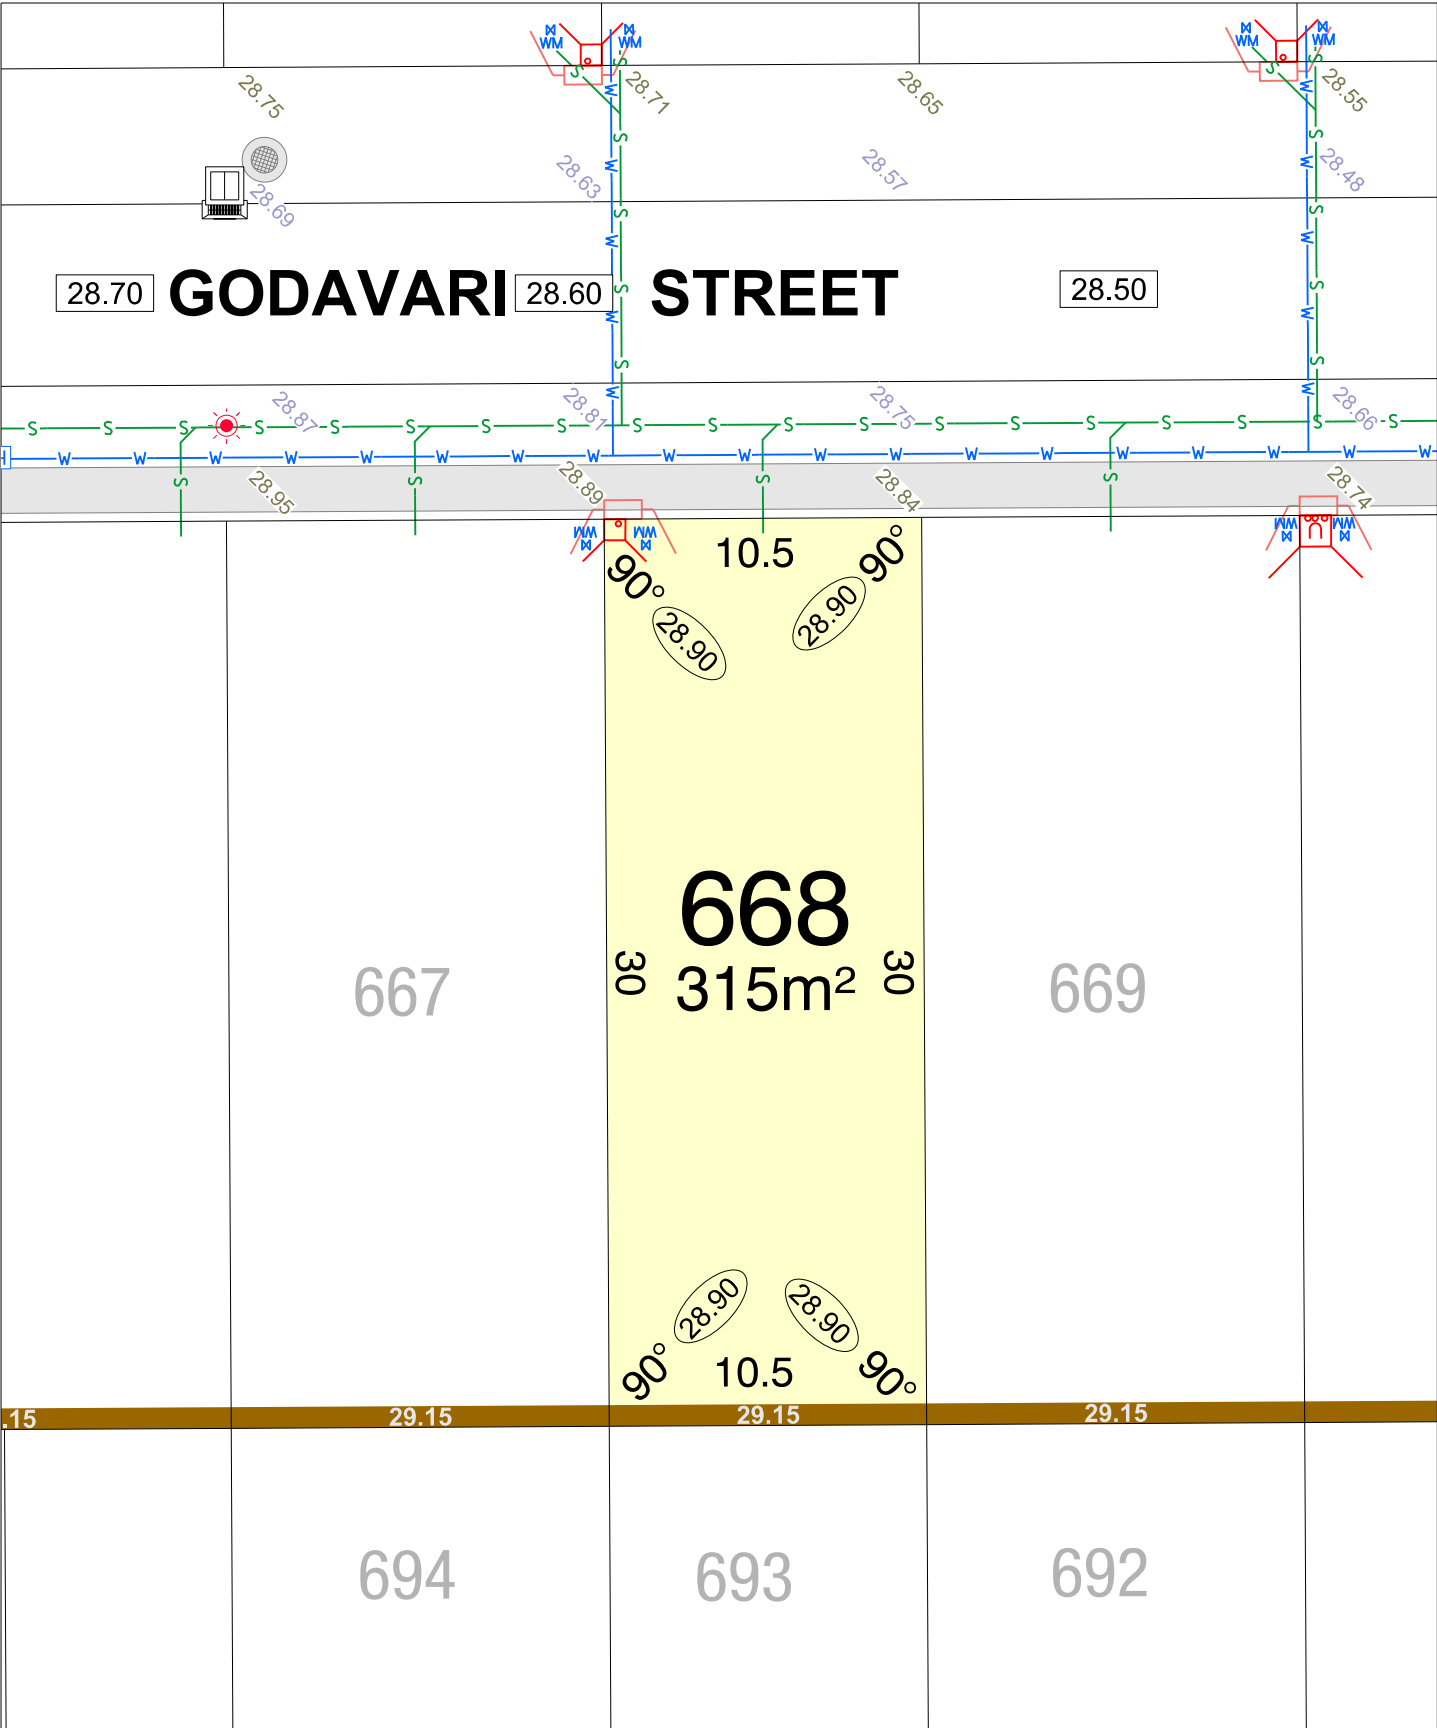

CLARAVALE

STAGE 6

NORTH

SCALE 1:250


MNG. Ref: 105952lip-046b Date: 28/07/2026

Depicted information subject to approvals and survey.


All dimensions and areas are subject to survey. The particulars on this brochure are supplied for Information only and shall not be taken as a representation in any respect on the part of the Vendor or its agent. Authorities should be consulted when services are contained within lot boundaries as building restrictions may apply. All retaining walls and associated easements are shown exaggerated for clarity.

LEGEND

	WATER		POWER DOME MINI PILLAR		TOP OF KERB HEIGHT
	WATER METER		POWER DOME UNIVERSAL PILLAR		SPOT LEVEL
	WATER HYDRANT		STREETLIGHTS		PAD LEVEL
	WATER VALVE		TRANSFORMER SITE		ROAD LEVEL
	DRAINAGE		DESIGNATED GARAGE LOCATION (REFER TO LDP)		RETAINING WALL & HEIGHT
	STORMWATER CONNECTION PIT & EASEMENT		PREFERRED GARAGE LOCATION (REFER TO LDP)		OPTICOMM CONNECTION
	SEWER / MANHOLE		BUSHFIRE ATTACK LEVEL		

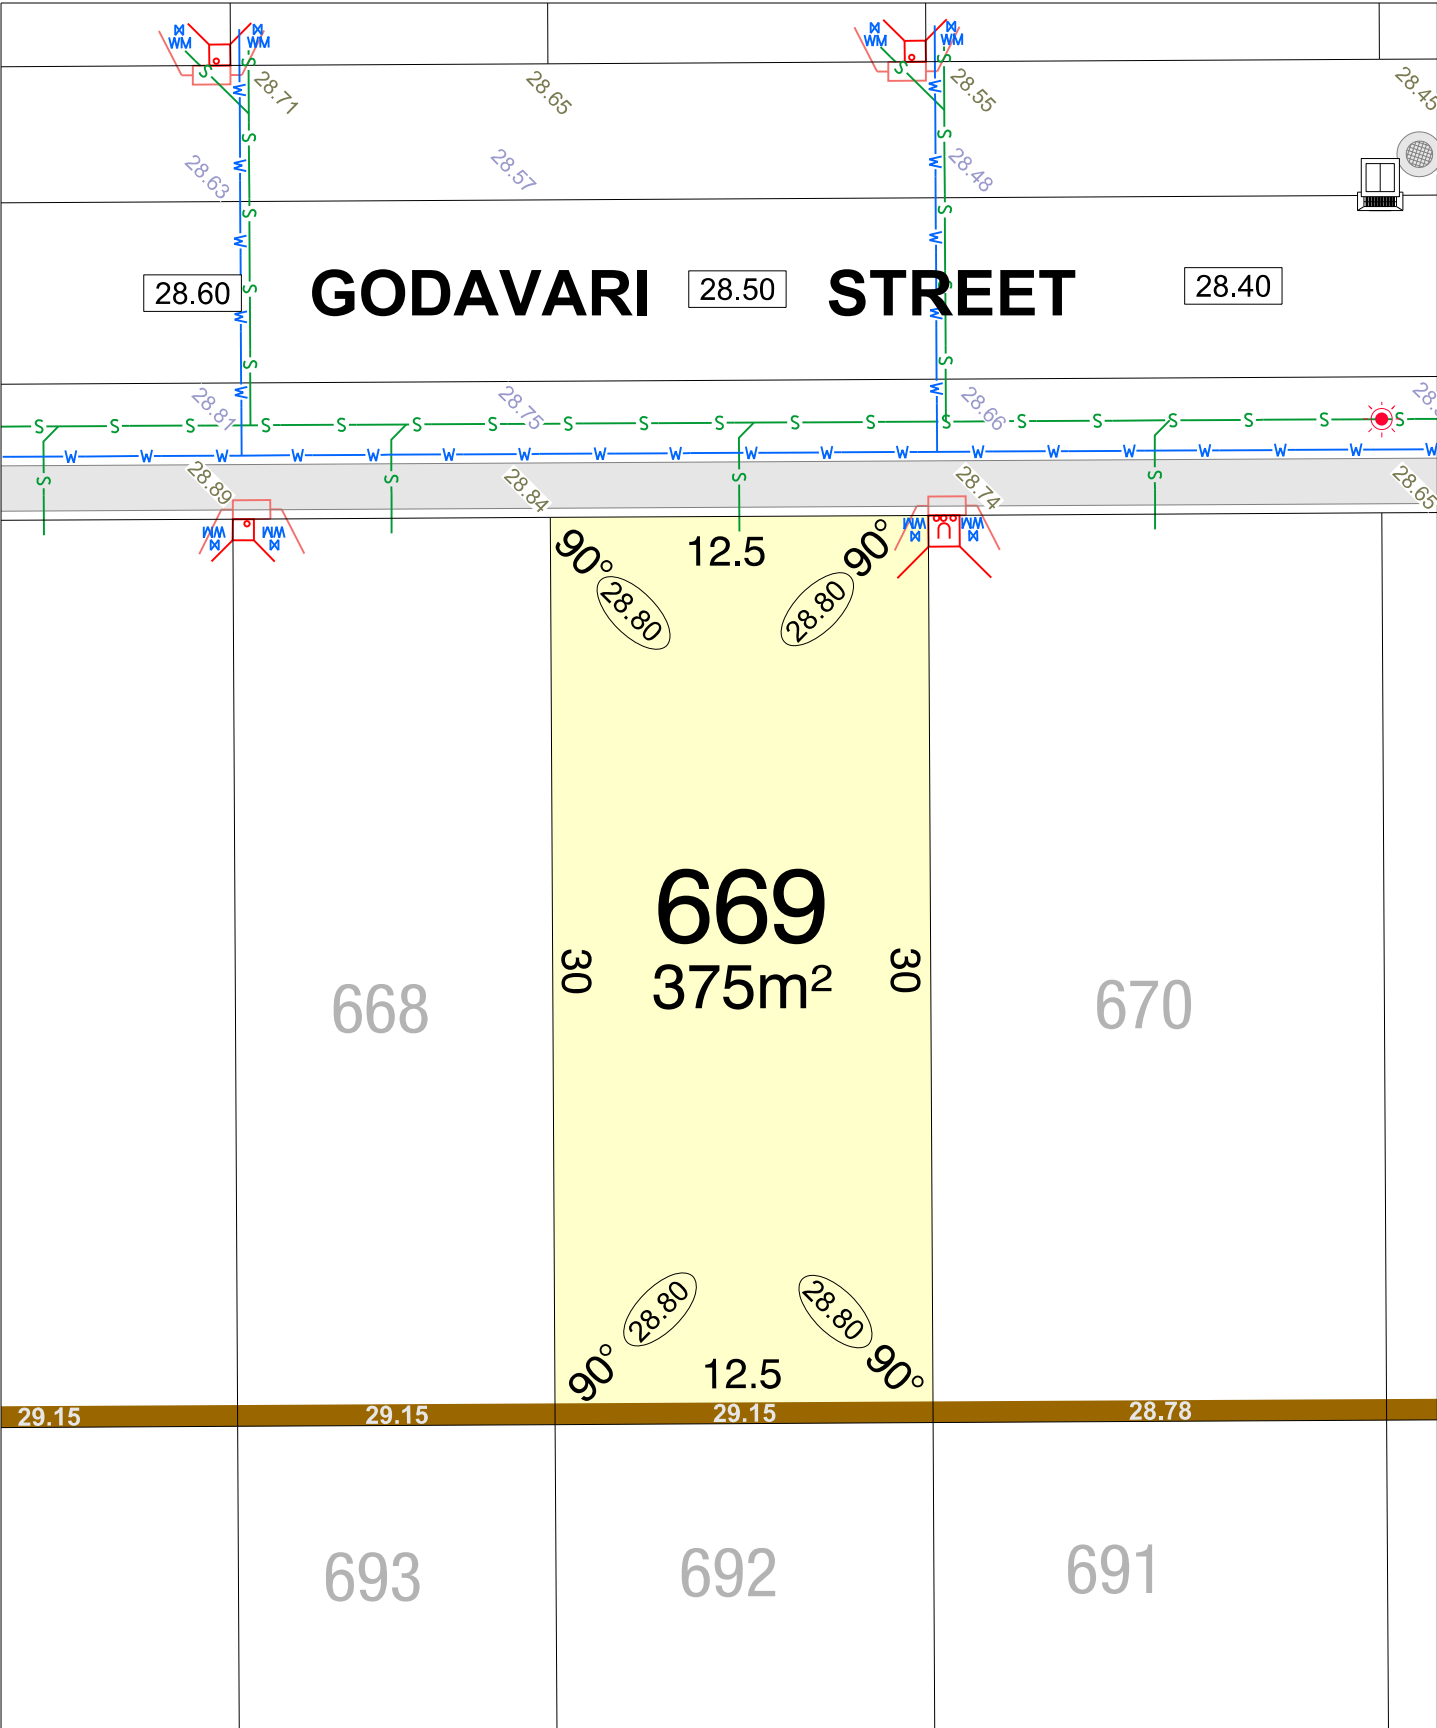

CLARAVALE
STAGE 6

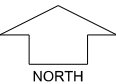

SCALE 1:250


MNG Ref: 105952lip-046b Date: 28/07/2026
Depicted information subject to approvals and survey.
All dimensions and areas are subject to survey. The particulars on this brochure are supplied for Information only and shall not be taken as a representation in any respect on the part of the Vendor or its agent. Authorities should be consulted when services are contained within lot boundaries as building restrictions may apply. All retaining walls and associated easements are shown exaggerated for clarity.

LEGEND


- WATER
- WATER METER
- WATER HYDRANT
- WATER VALVE
- DRAINAGE
- STORMWATER CONNECTION PIT & EASEMENT
- SEWER / MANHOLE

- POWER DOME MINI PILLAR
- POWER DOME UNIVERSAL PILLAR
- STREETLIGHTS
- TRANSFORMER SITE
- DESIGNATED GARAGE LOCATION (REFER TO LDP)
- PREFERRED GARAGE LOCATION (REFER TO LDP)

- TOP OF KERB HEIGHT
- SPOT LEVEL
- PAD LEVEL
- ROAD LEVEL
- RETAINING WALL & HEIGHT
- OPTICOMM CONNECTION
- BUSHFIRE ATTACK LEVEL

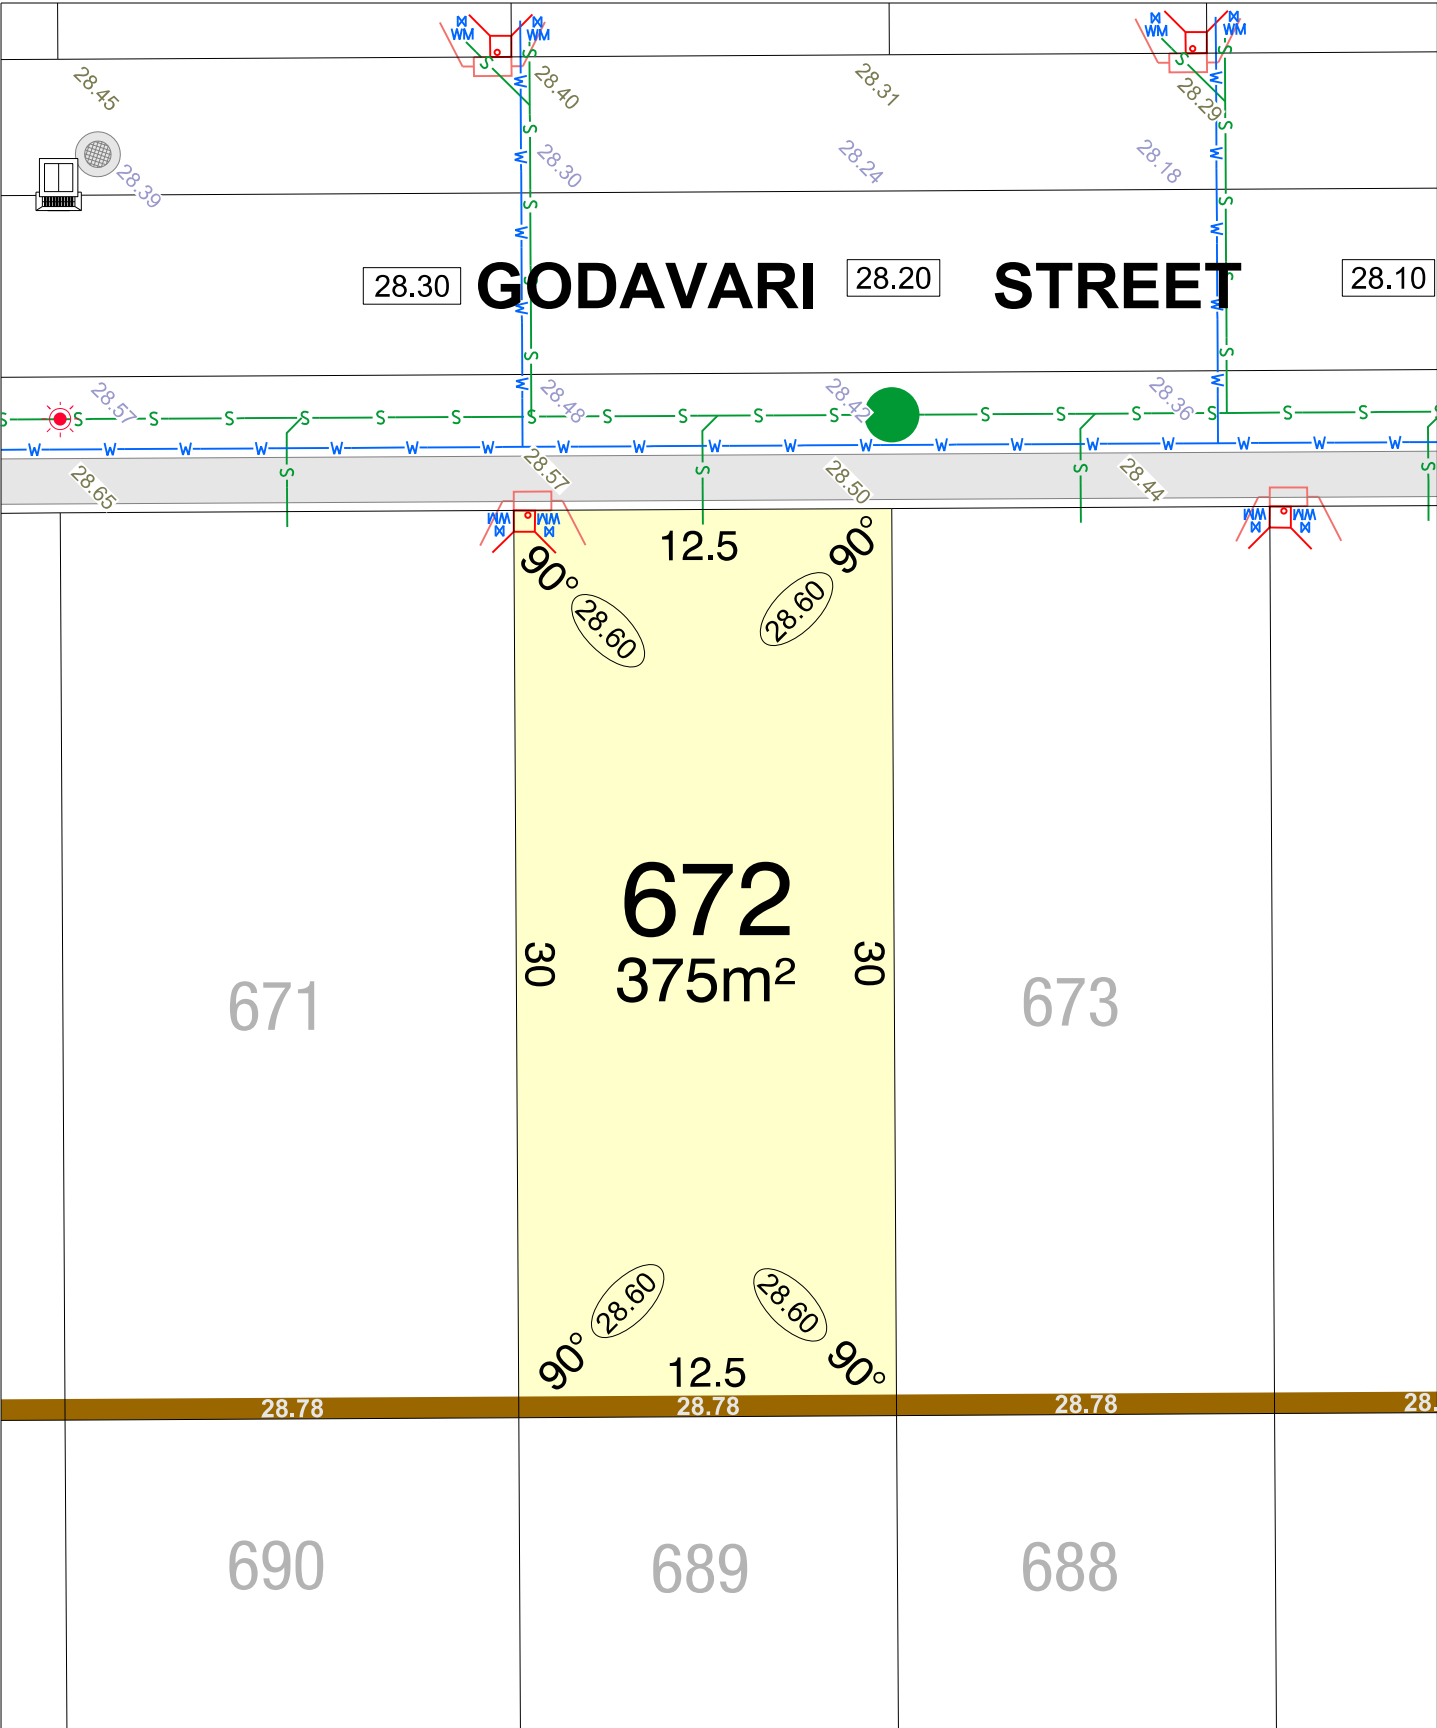

CLARAVALE
STAGE 6

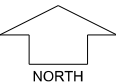

SCALE 1:250


MNG. Ref: 105952lip-046b Date: 28/07/2026
Depicted information subject to approvals and survey.
All dimensions and areas are subject to survey. The particulars on this brochure are supplied for Information only and shall not be taken as a representation in any respect on the part of the Vendor or its agent. Authorities should be consulted when services are contained within lot boundaries as building restrictions may apply. All retaining walls and associated easements are shown exaggerated for clarity.

LEGEND


- WATER
- WATER METER
- WATER HYDRANT
- WATER VALVE
- DRAINAGE
- STORMWATER CONNECTION PIT & EASEMENT
- SEWER / MANHOLE

- POWER DOME MINI PILLAR
- POWER DOME UNIVERSAL PILLAR
- STREETLIGHTS
- TRANSFORMER SITE
- DESIGNATED GARAGE LOCATION (REFER TO LDP)
- PREFERRED GARAGE LOCATION (REFER TO LDP)

- TOP OF KERB HEIGHT
- SPOT LEVEL
- PAD LEVEL
- ROAD LEVEL
- RETAINING WALL & HEIGHT
- OPTICOMM CONNECTION
- BUSHFIRE ATTACK LEVEL

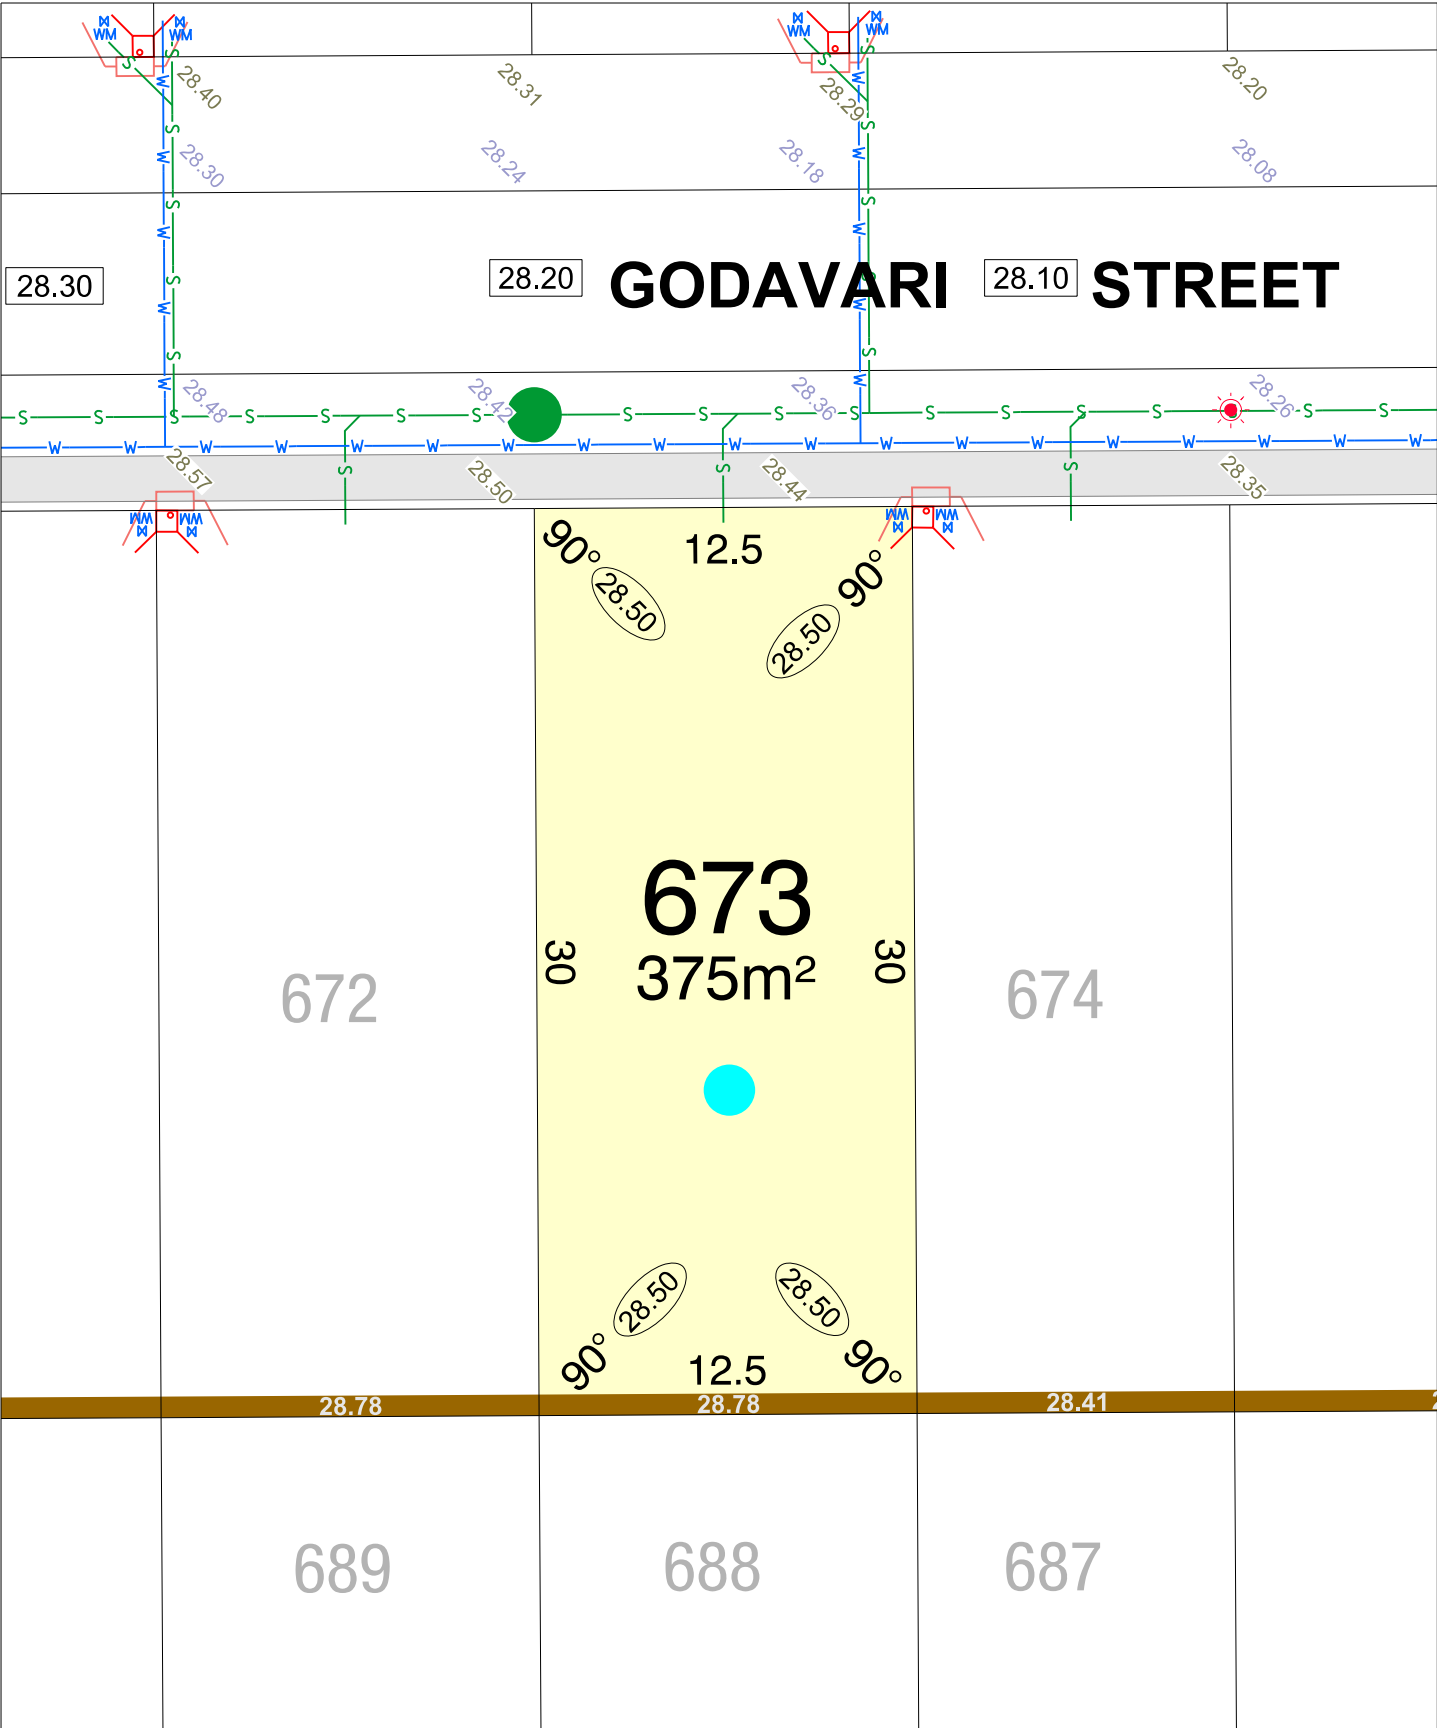

**CLARVALE
STAGE 6**

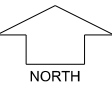

SCALE 1:250

MNG Ref: 105952lip-046b Date: 28/07/2026
Depicted information subject to approvals and survey.
All dimensions and areas are subject to survey. The particulars on this brochure are supplied for Information only and shall not be taken as a representation in any respect on the part of the Vendor or its agent. Authorities should be consulted when services are contained within lot boundaries as building restrictions may apply. All retaining walls and associated easements are shown exaggerated for clarity.

LEGEND

- W— WATER
- WM WATER METER
- [H] WATER HYDRANT
- ⋈ WATER VALVE
- [DRAINAGE] DRAINAGE
- [STORMWATER] STORMWATER CONNECTION PIT & EASEMENT
- S— SEWER / MANHOLE

- [POWER DOME MINI PILLAR] POWER DOME MINI PILLAR
- [POWER DOME UNIVERSAL PILLAR] POWER DOME UNIVERSAL PILLAR
- [STREETLIGHTS] STREETLIGHTS
- [TRANSFORMER SITE] TRANSFORMER SITE
- [DESIGNATED GARAGE LOCATION] DESIGNATED GARAGE LOCATION (REFER TO LDP)
- [PREFERRED GARAGE LOCATION] PREFERRED GARAGE LOCATION (REFER TO LDP)

- 26.80 TOP OF KERB HEIGHT
- 26.16 SPOT LEVEL
- 26.40 PAD LEVEL
- 26.54 ROAD LEVEL
- 26.54 RETAINING WALL & HEIGHT
- [OPTICOMM CONNECTION] OPTICOMM CONNECTION
- [BAL 12.5] BUSHFIRE ATTACK LEVEL