



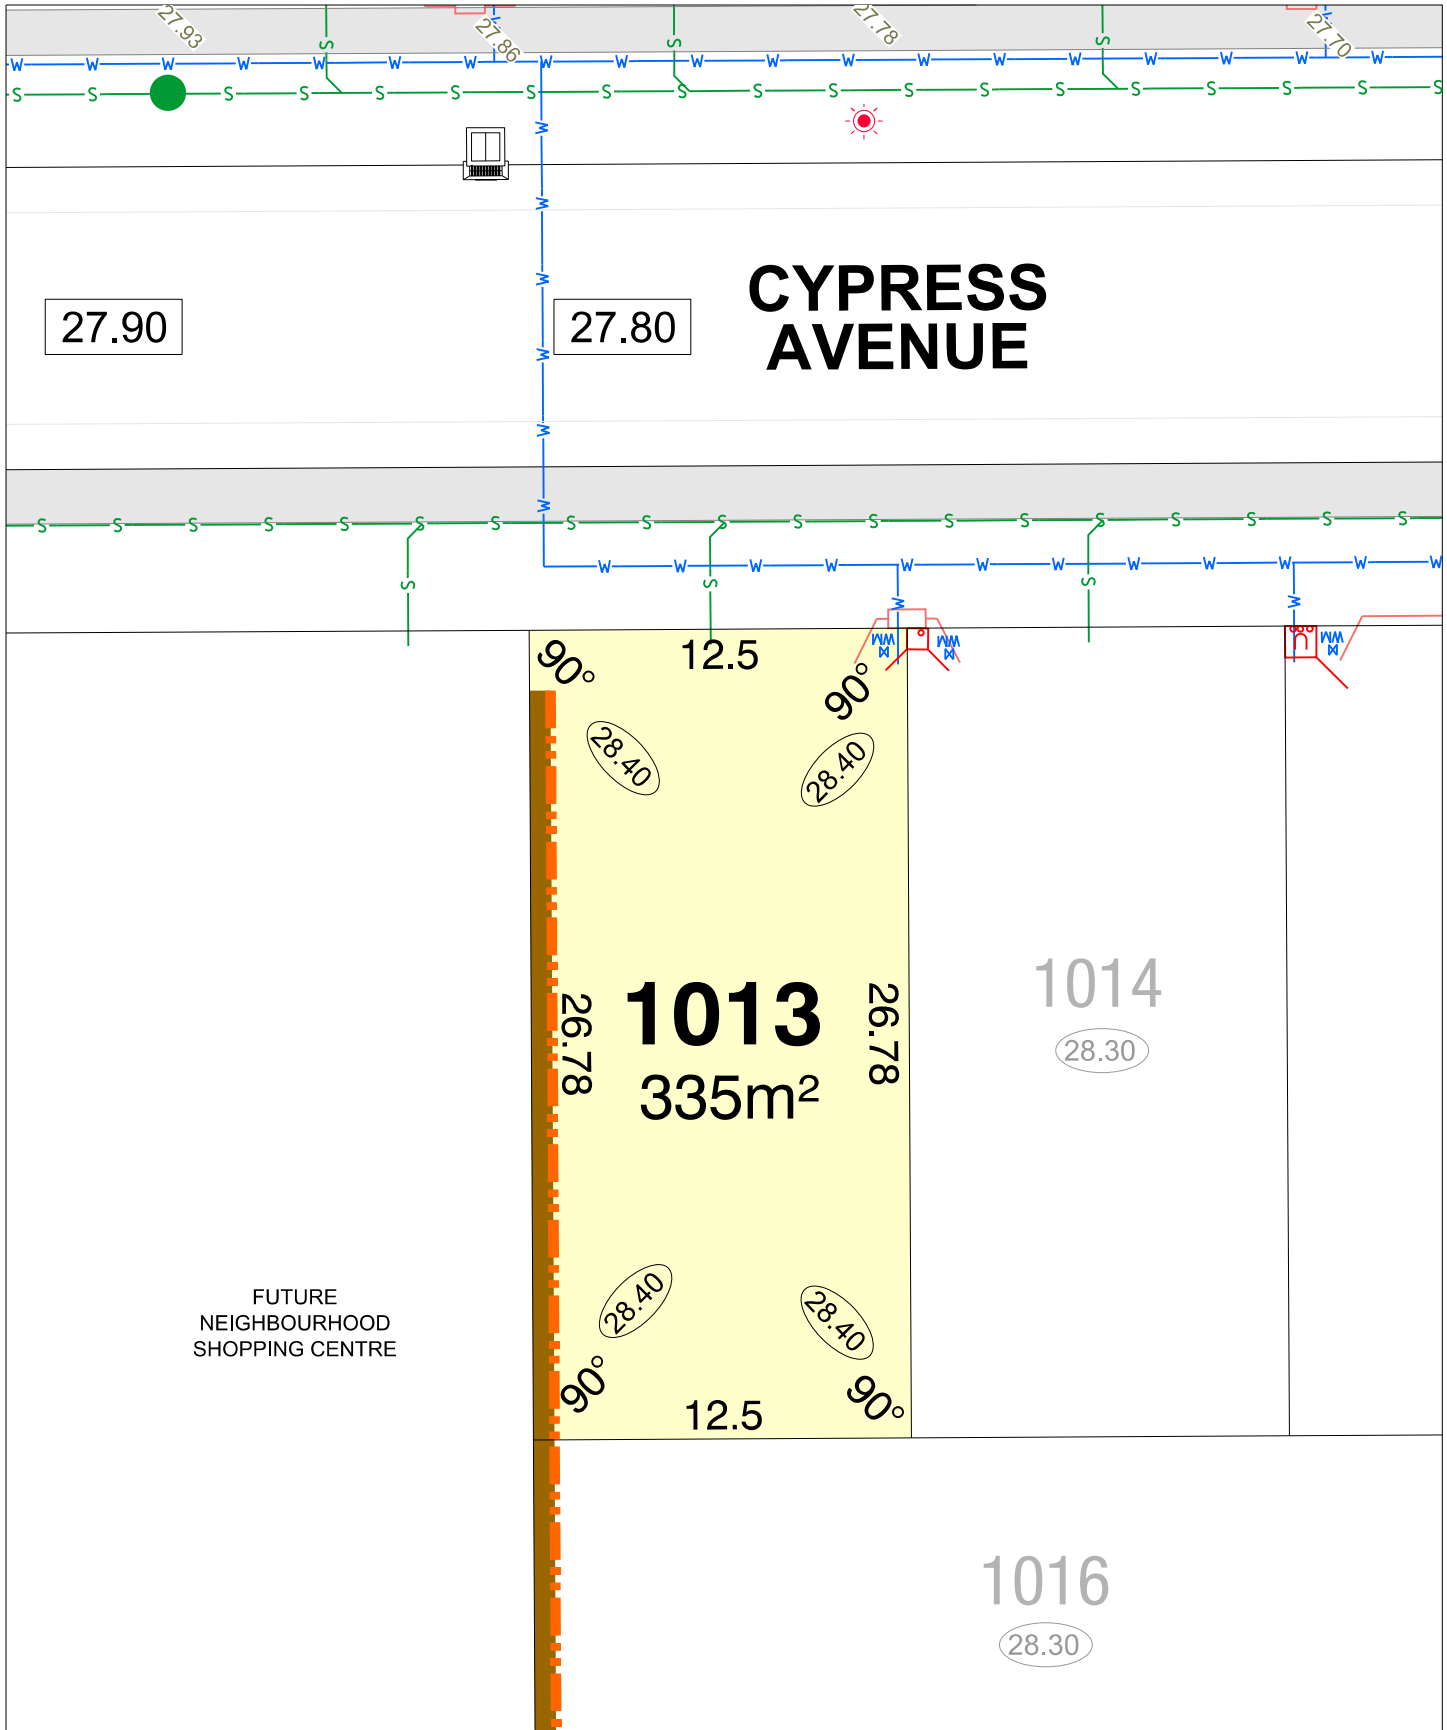

CLARAVALE STAGE 9

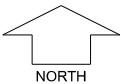

SCALE 1:250


MNG. Ref: 105952lip-042d Date: 28/08/2026
Depicted information subject to approvals and survey.
All dimensions and areas are subject to survey. The particulars on this brochure are supplied for Information only and shall not be taken as a representation in any respect on the part of the Vendor or its agent. Authorities should be consulted when services are contained within lot boundaries as building restrictions may apply. All retaining walls and associated easements are shown exaggerated for clarity.

LEGEND


- WATER
- WATER METER
- WATER HYDRANT
- WATER VALVE
- DRAINAGE
- TRAFFICABLE DIRECT LOT STORMWATER CONNECTION & EASEMENT
- SEWER / MANHOLE

- POWER DOME MINI PILLAR
- POWER DOME UNIVERSAL PILLAR
- STREETLIGHT
- TRANSFORMER SITE WITH FIRE COVENANT
- MASONRY WALL
- ACOUSTIC WALL
- RETAINING WALL
- ACCESS RESTRICTION

- TOP OF KERB HEIGHT
- SPOT LEVEL
- PAD LEVEL
- ROAD LEVEL
- OPTICOMM CONNECTION
- BUSHFIRE ATTACK LEVEL (BAL)

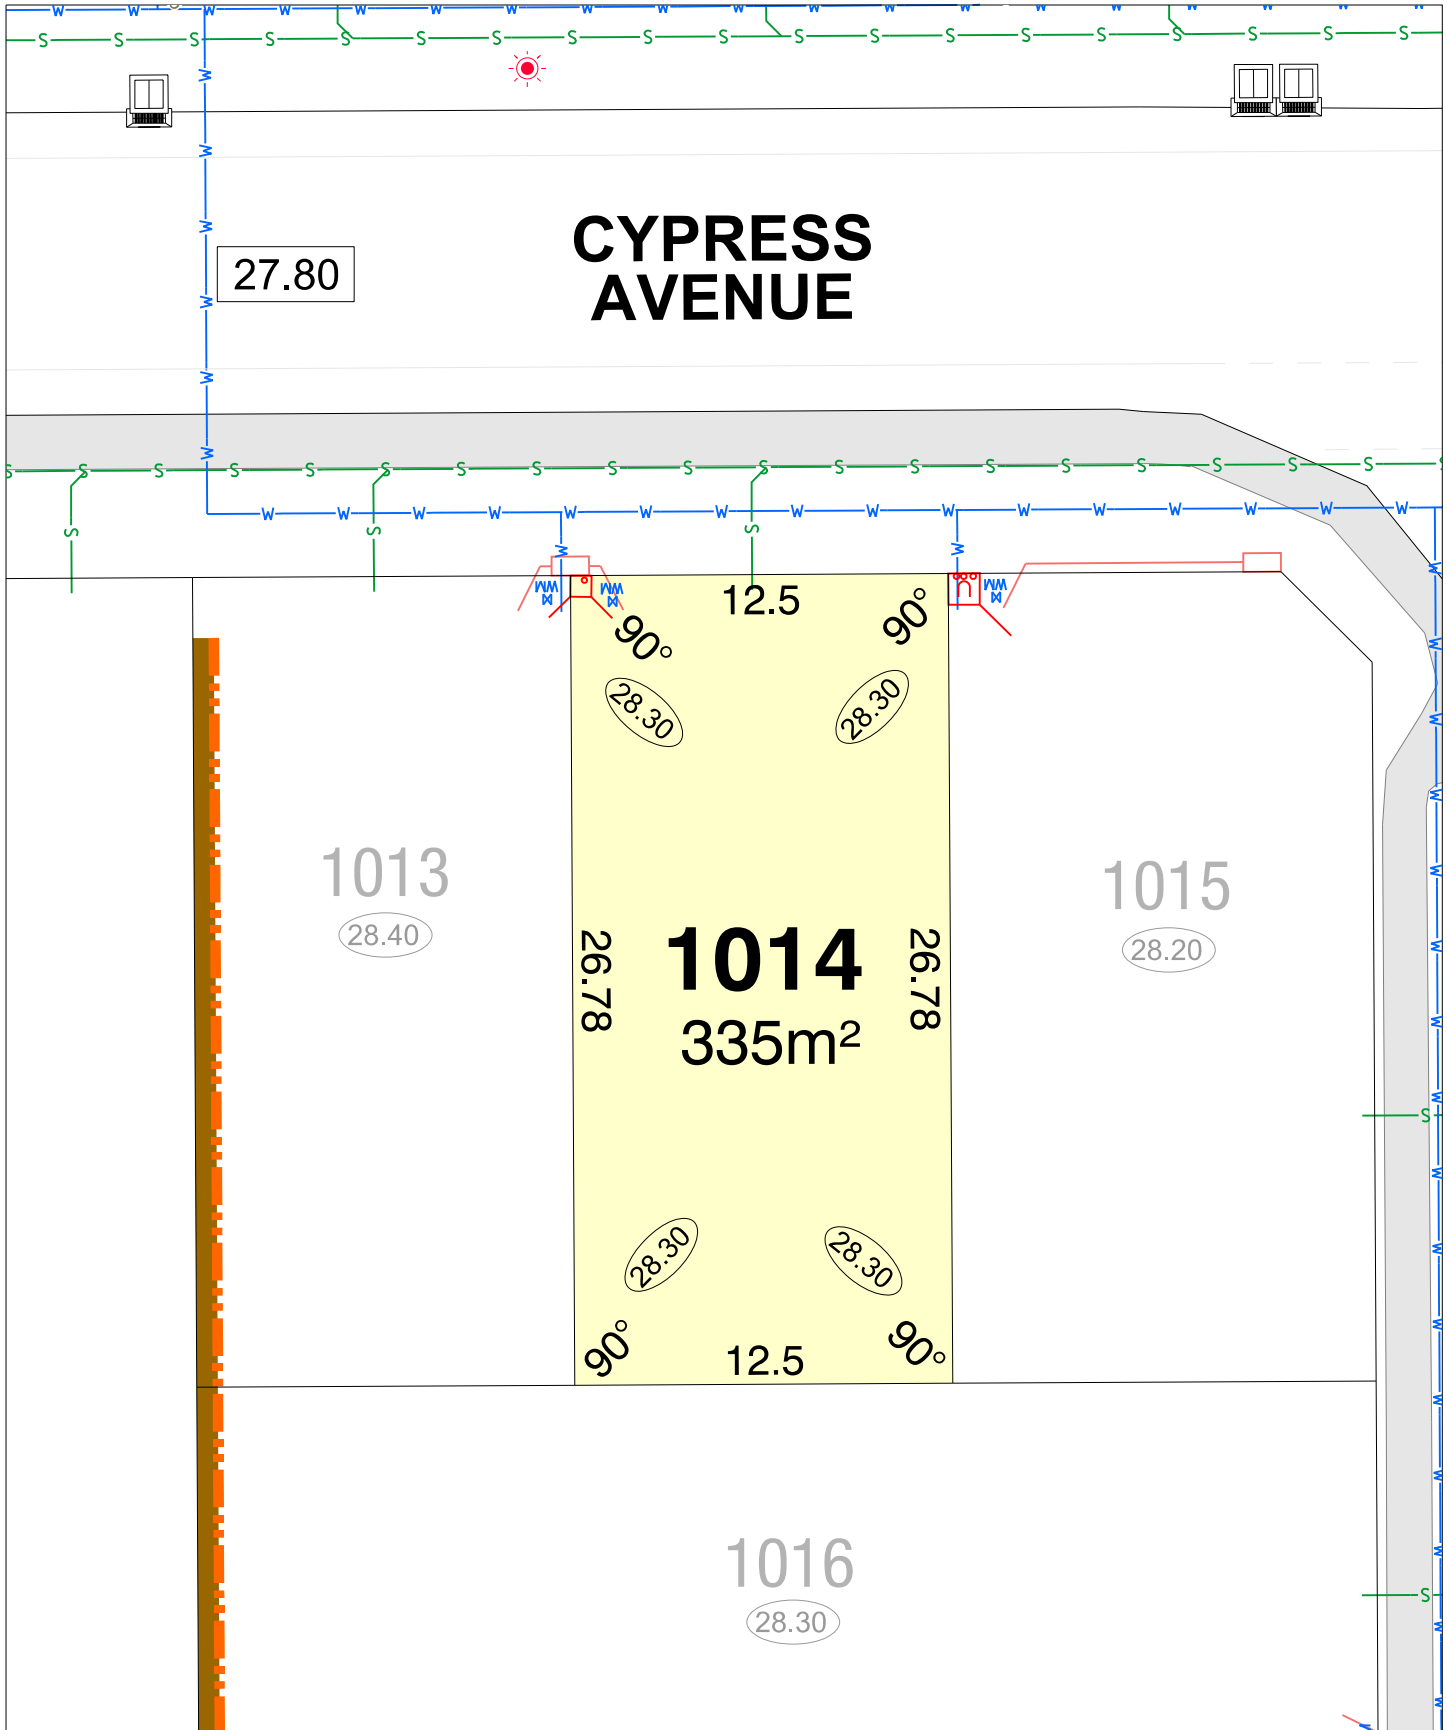

CLARAVALE
STAGE 9

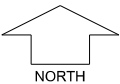


SCALE 1:250

MNG. Ref: 105952lip-042d Date: 28/08/2026
Depicted information subject to approvals and survey.
All dimensions and areas are subject to survey. The particulars on this brochure are supplied for Information only and shall not be taken as a representation in any respect on the part of the Vendor or its agent. Authorities should be consulted when services are contained within lot boundaries as building restrictions may apply. All retaining walls and associated easements are shown exaggerated for clarity.


LEGEND

- WATER
- WATER METER
- WATER HYDRANT
- WATER VALVE
- DRAINAGE
- TRAFFICABLE DIRECT LOT STORMWATER CONNECTION & EASEMENT
- SEWER / MANHOLE

- POWER DOME MINI PILLAR
- POWER DOME UNIVERSAL PILLAR
- STREETLIGHT
- TRANSFORMER SITE WITH FIRE COVENANT
- MASONRY WALL
- ACOUSTIC WALL
- RETAINING WALL
- ACCESS RESTRICTION
- TOP OF KERB HEIGHT
- SPOT LEVEL
- PAD LEVEL
- ROAD LEVEL
- OPTICOMM CONNECTION
- BUSHFIRE ATTACK LEVEL (BAL)

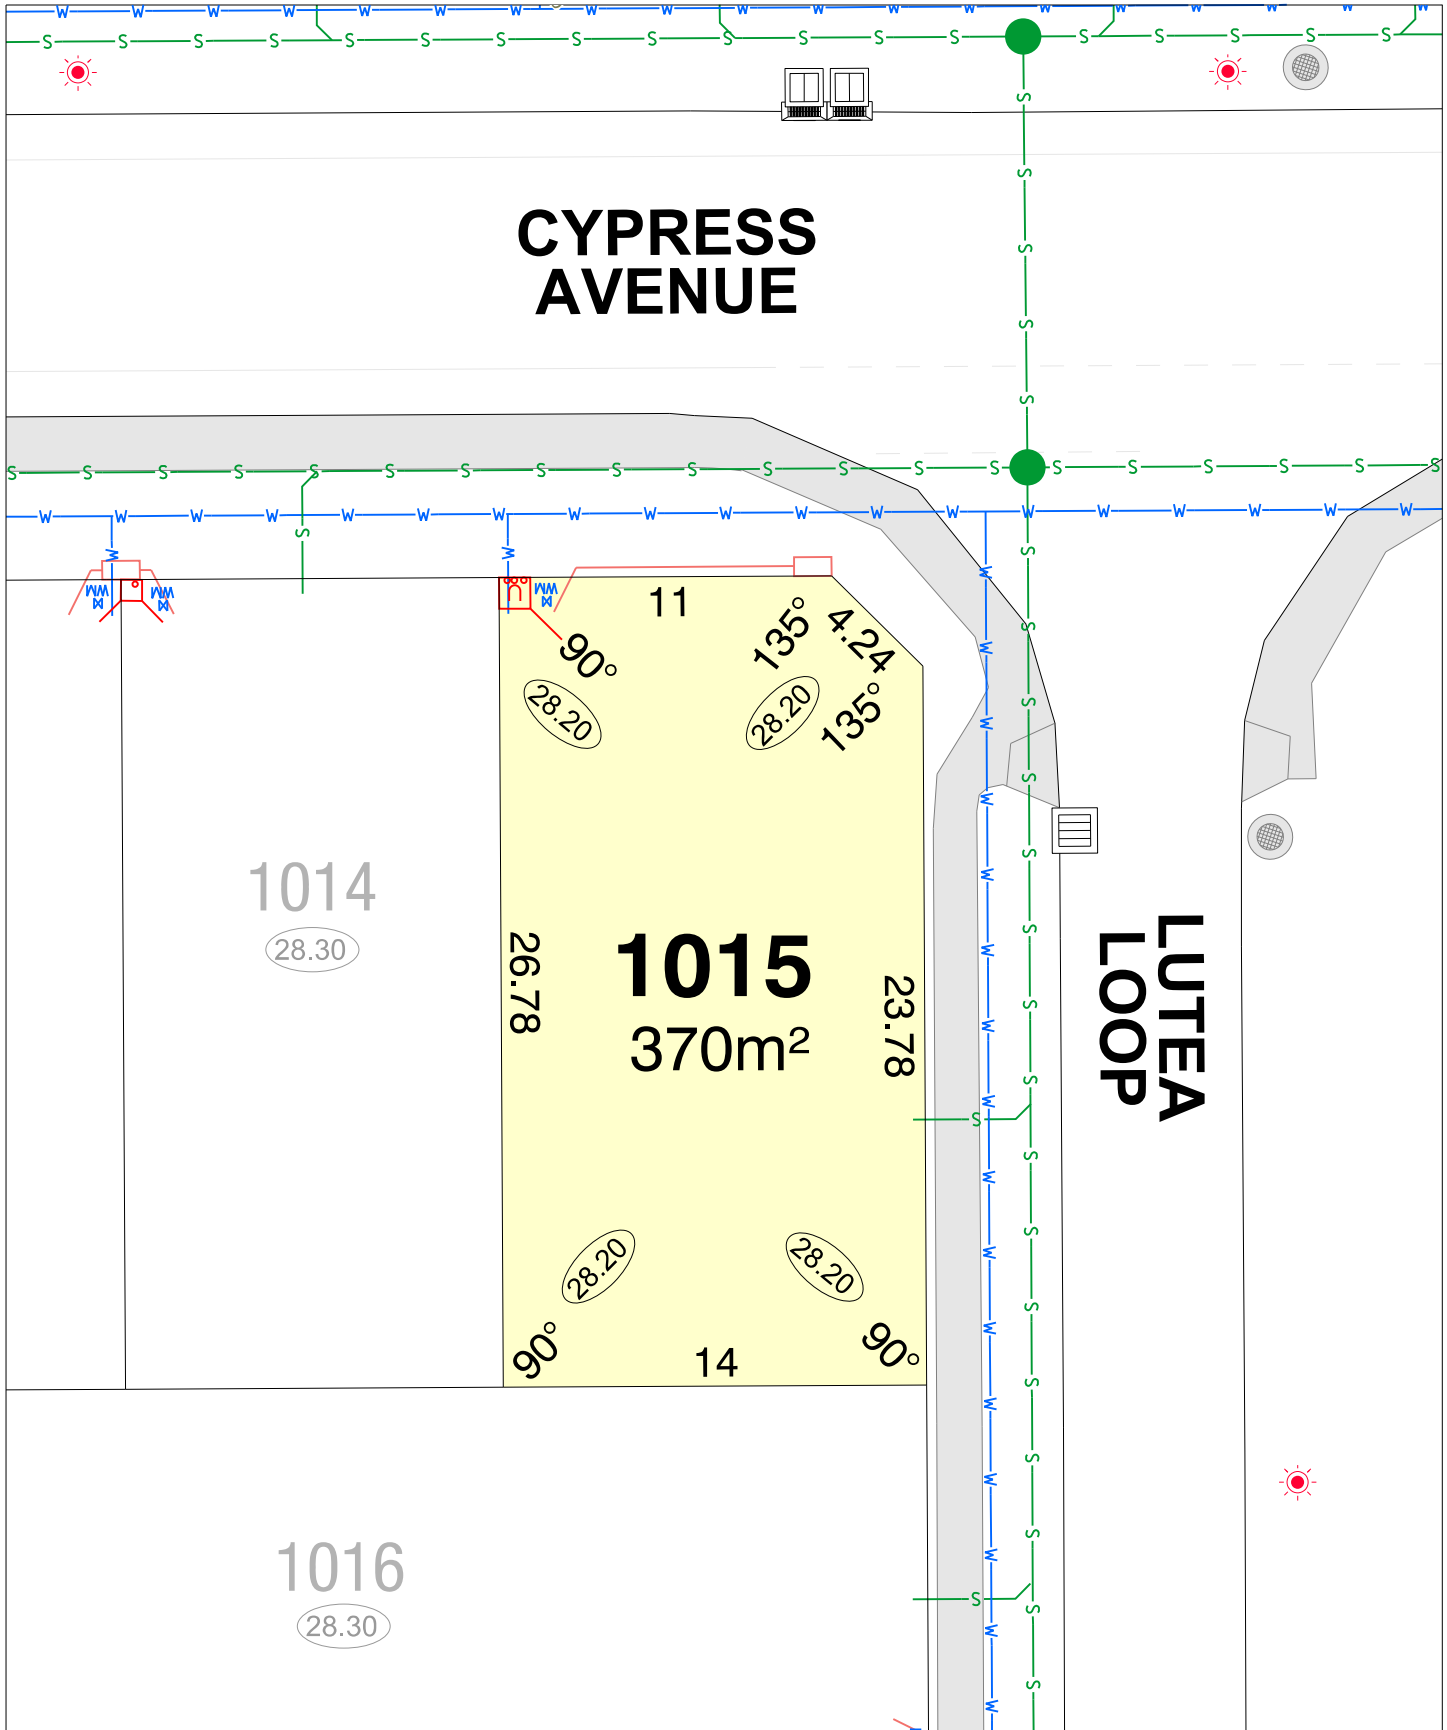

CLARAVALE STAGE 9

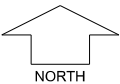


SCALE 1:250


MNG Ref: 105952lip-042d Date: 28/08/2026
Depicted information subject to approvals and survey.
All dimensions and areas are subject to survey. The particulars on this brochure are supplied for Information only and shall not be taken as a representation in any respect on the part of the Vendor or its agent. Authorities should be consulted when services are contained within lot boundaries as building restrictions may apply. All retaining walls and associated easements are shown exaggerated for clarity.

LEGEND

- WATER
- WATER METER
- WATER HYDRANT
- WATER VALVE
- DRAINAGE
- TRAFFICABLE DIRECT LOT STORMWATER CONNECTION & EASEMENT
- SEWER / MANHOLE

- POWER DOME MINI PILLAR
- POWER DOME UNIVERSAL PILLAR
- STREETLIGHT
- TRANSFORMER SITE WITH FIRE COVENANT
- MASONRY WALL
- ACOUSTIC WALL
- RETAINING WALL
- ACCESS RESTRICTION
- TOP OF KERB HEIGHT
- SPOT LEVEL
- PAD LEVEL
- ROAD LEVEL
- OPTICOMM CONNECTION
- BUSHFIRE ATTACK LEVEL (BAL)

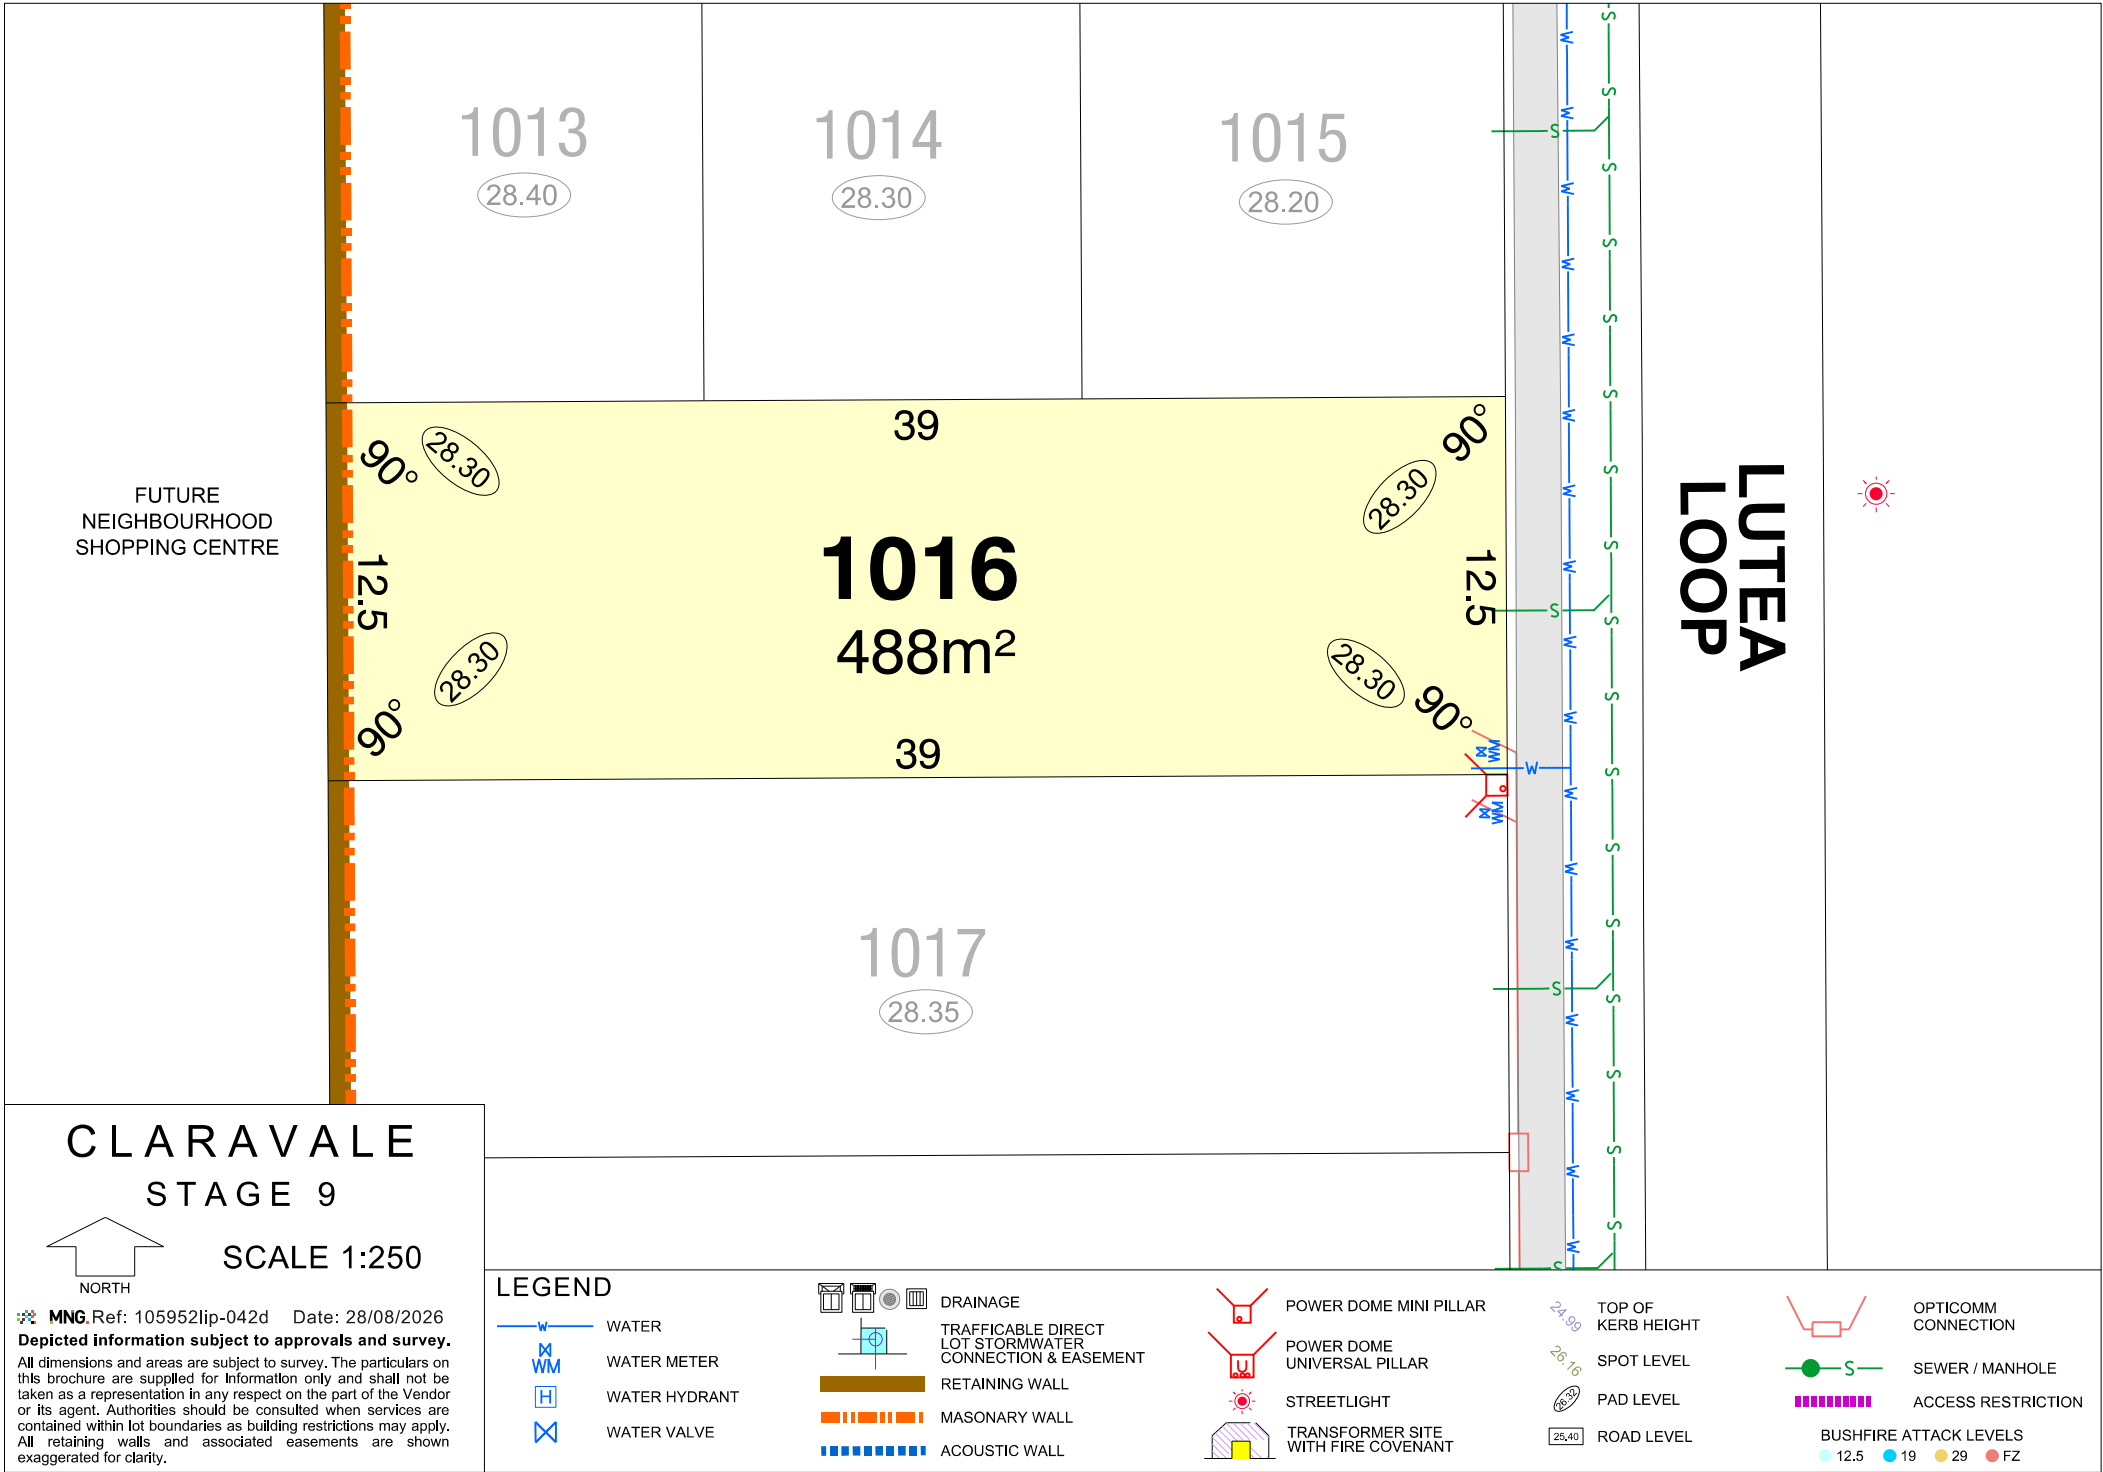

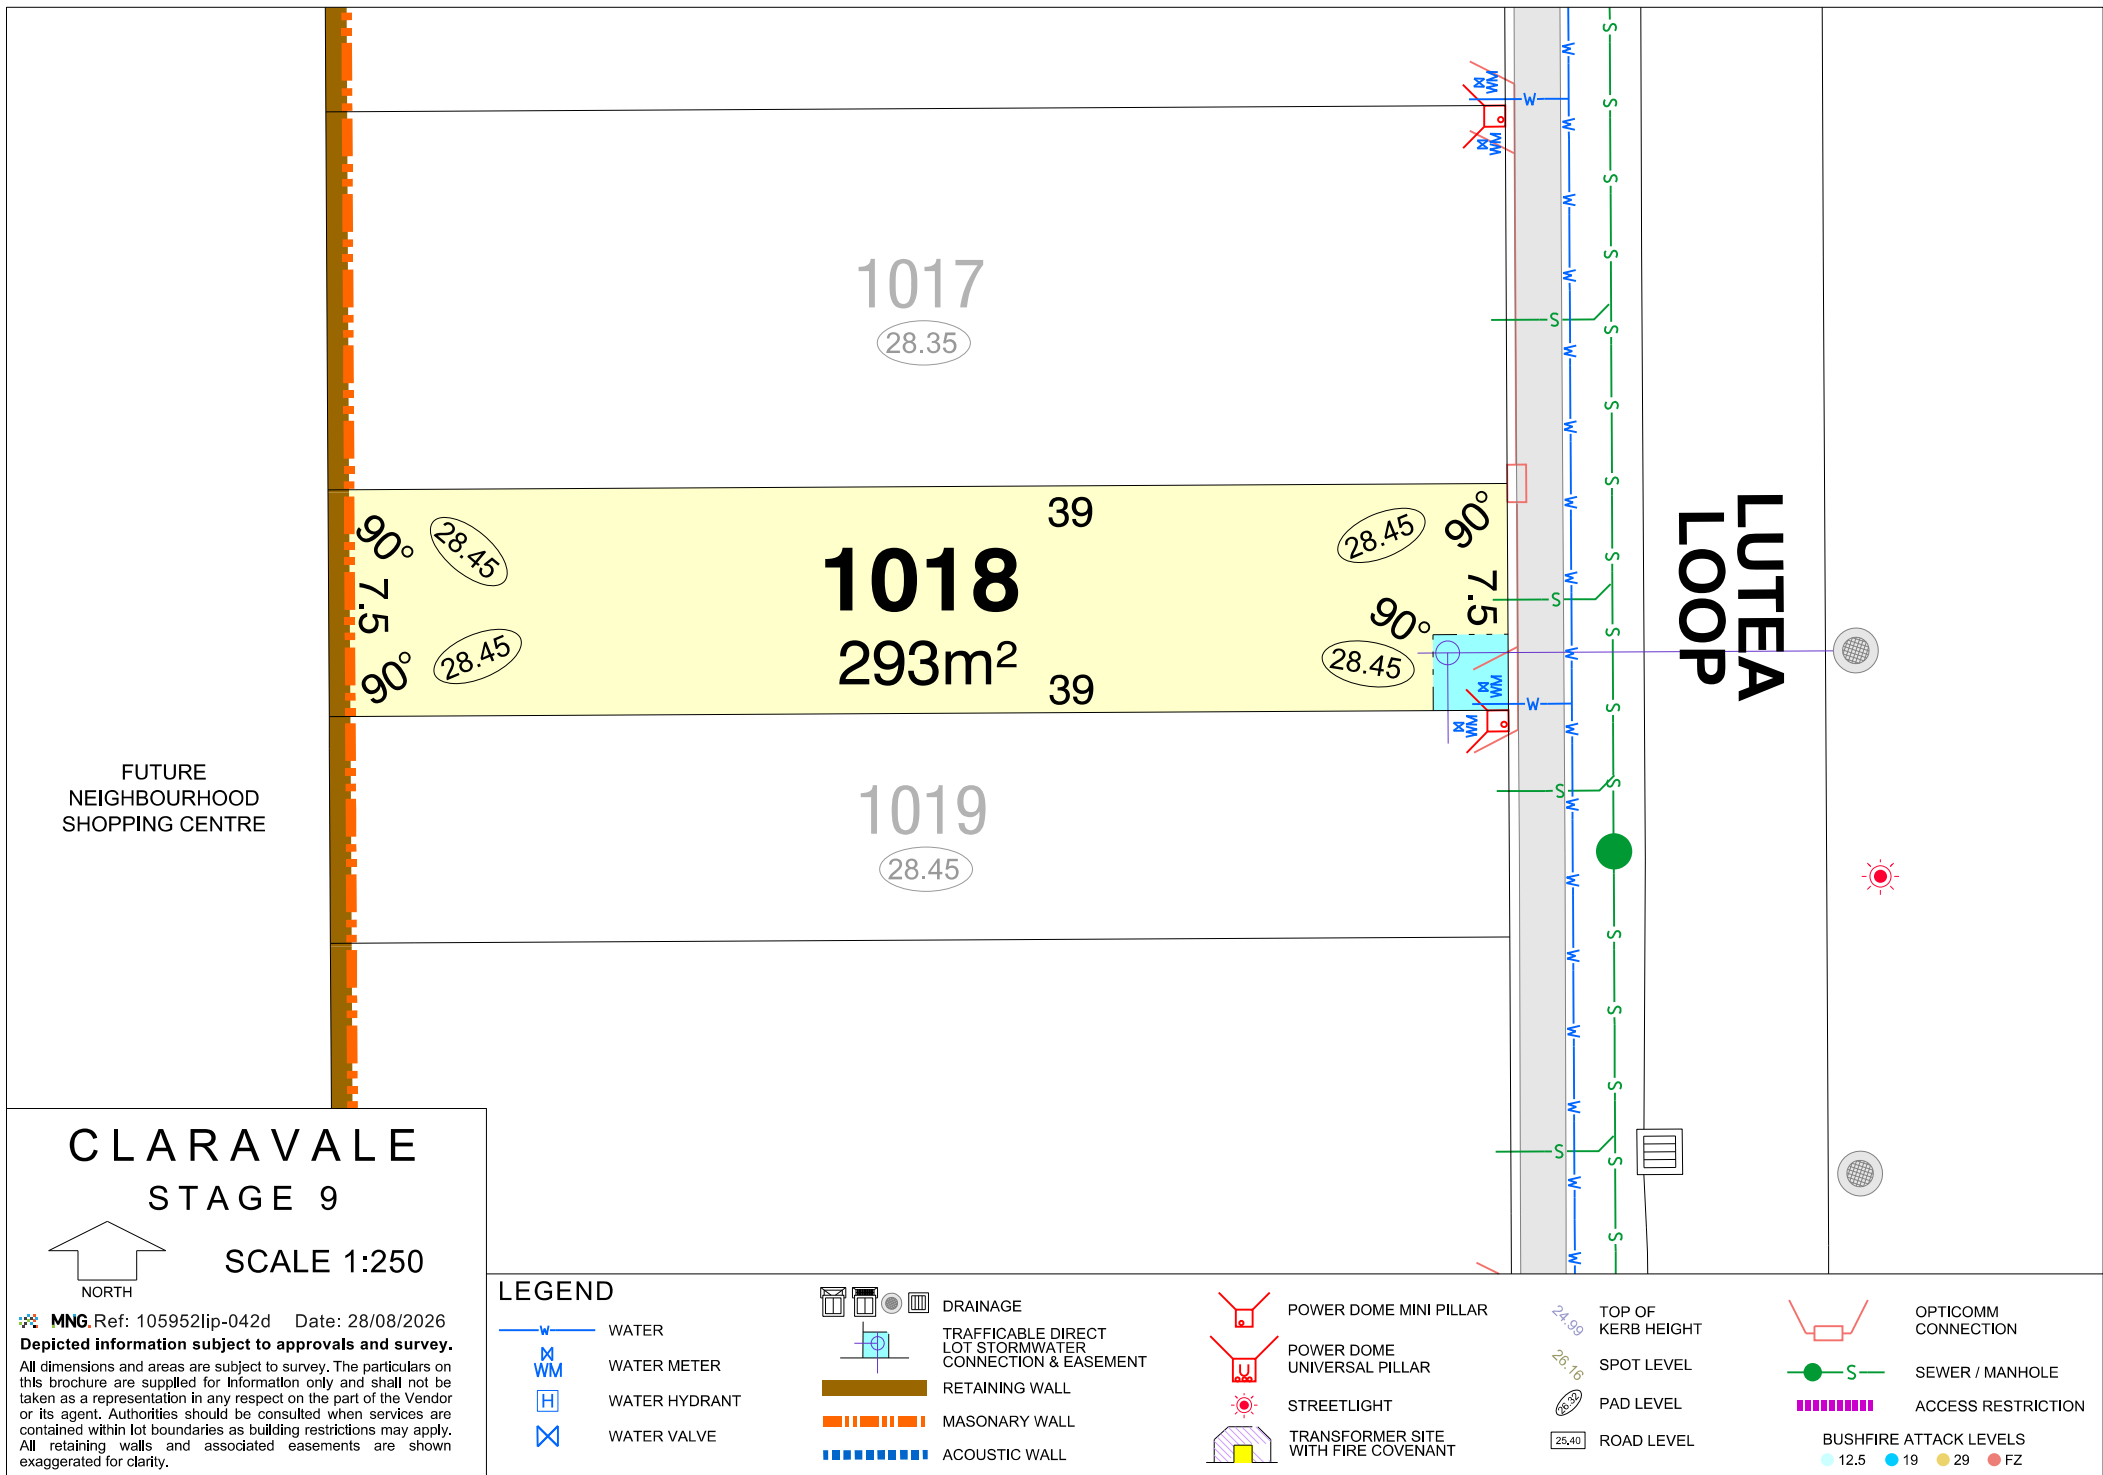

FUTURE
NEIGHBOURHOOD
SHOPPING CENTRE

1018
(28.45)


39

1019
293m²
39

1020
(28.55)

**LUTEA
LOOP**

CLARAVALE STAGE 9

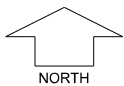

SCALE 1:250

MNG Ref: 105952lip-042d Date: 28/08/2026

Depicted information subject to approvals and survey.
All dimensions and areas are subject to survey. The particulars on this brochure are supplied for Information only and shall not be taken as a representation in any respect on the part of the Vendor or its agent. Authorities should be consulted when services are contained within lot boundaries as building restrictions may apply. All retaining walls and associated easements are shown exaggerated for clarity.

LEGEND


- WATER
- WATER METER
- WATER HYDRANT
- WATER VALVE


- DRAINAGE
- TRAFFICABLE DIRECT LOT STORMWATER CONNECTION & EASEMENT
- RETAINING WALL
- MASONARY WALL
- ACOUSTIC WALL


- POWER DOME MINI PILLAR
- POWER DOME UNIVERSAL PILLAR
- STREETLIGHT
- TRANSFORMER SITE WITH FIRE COVENANT


- 24.99 TOP OF KERB HEIGHT
- 26.16 SPOT LEVEL
- 28.55 PAD LEVEL
- 25.40 ROAD LEVEL


- OPTICOMM CONNECTION
- SEWER / MANHOLE
- ACCESS RESTRICTION
- BUSHFIRE ATTACK LEVELS
12.5 19 29 FZ

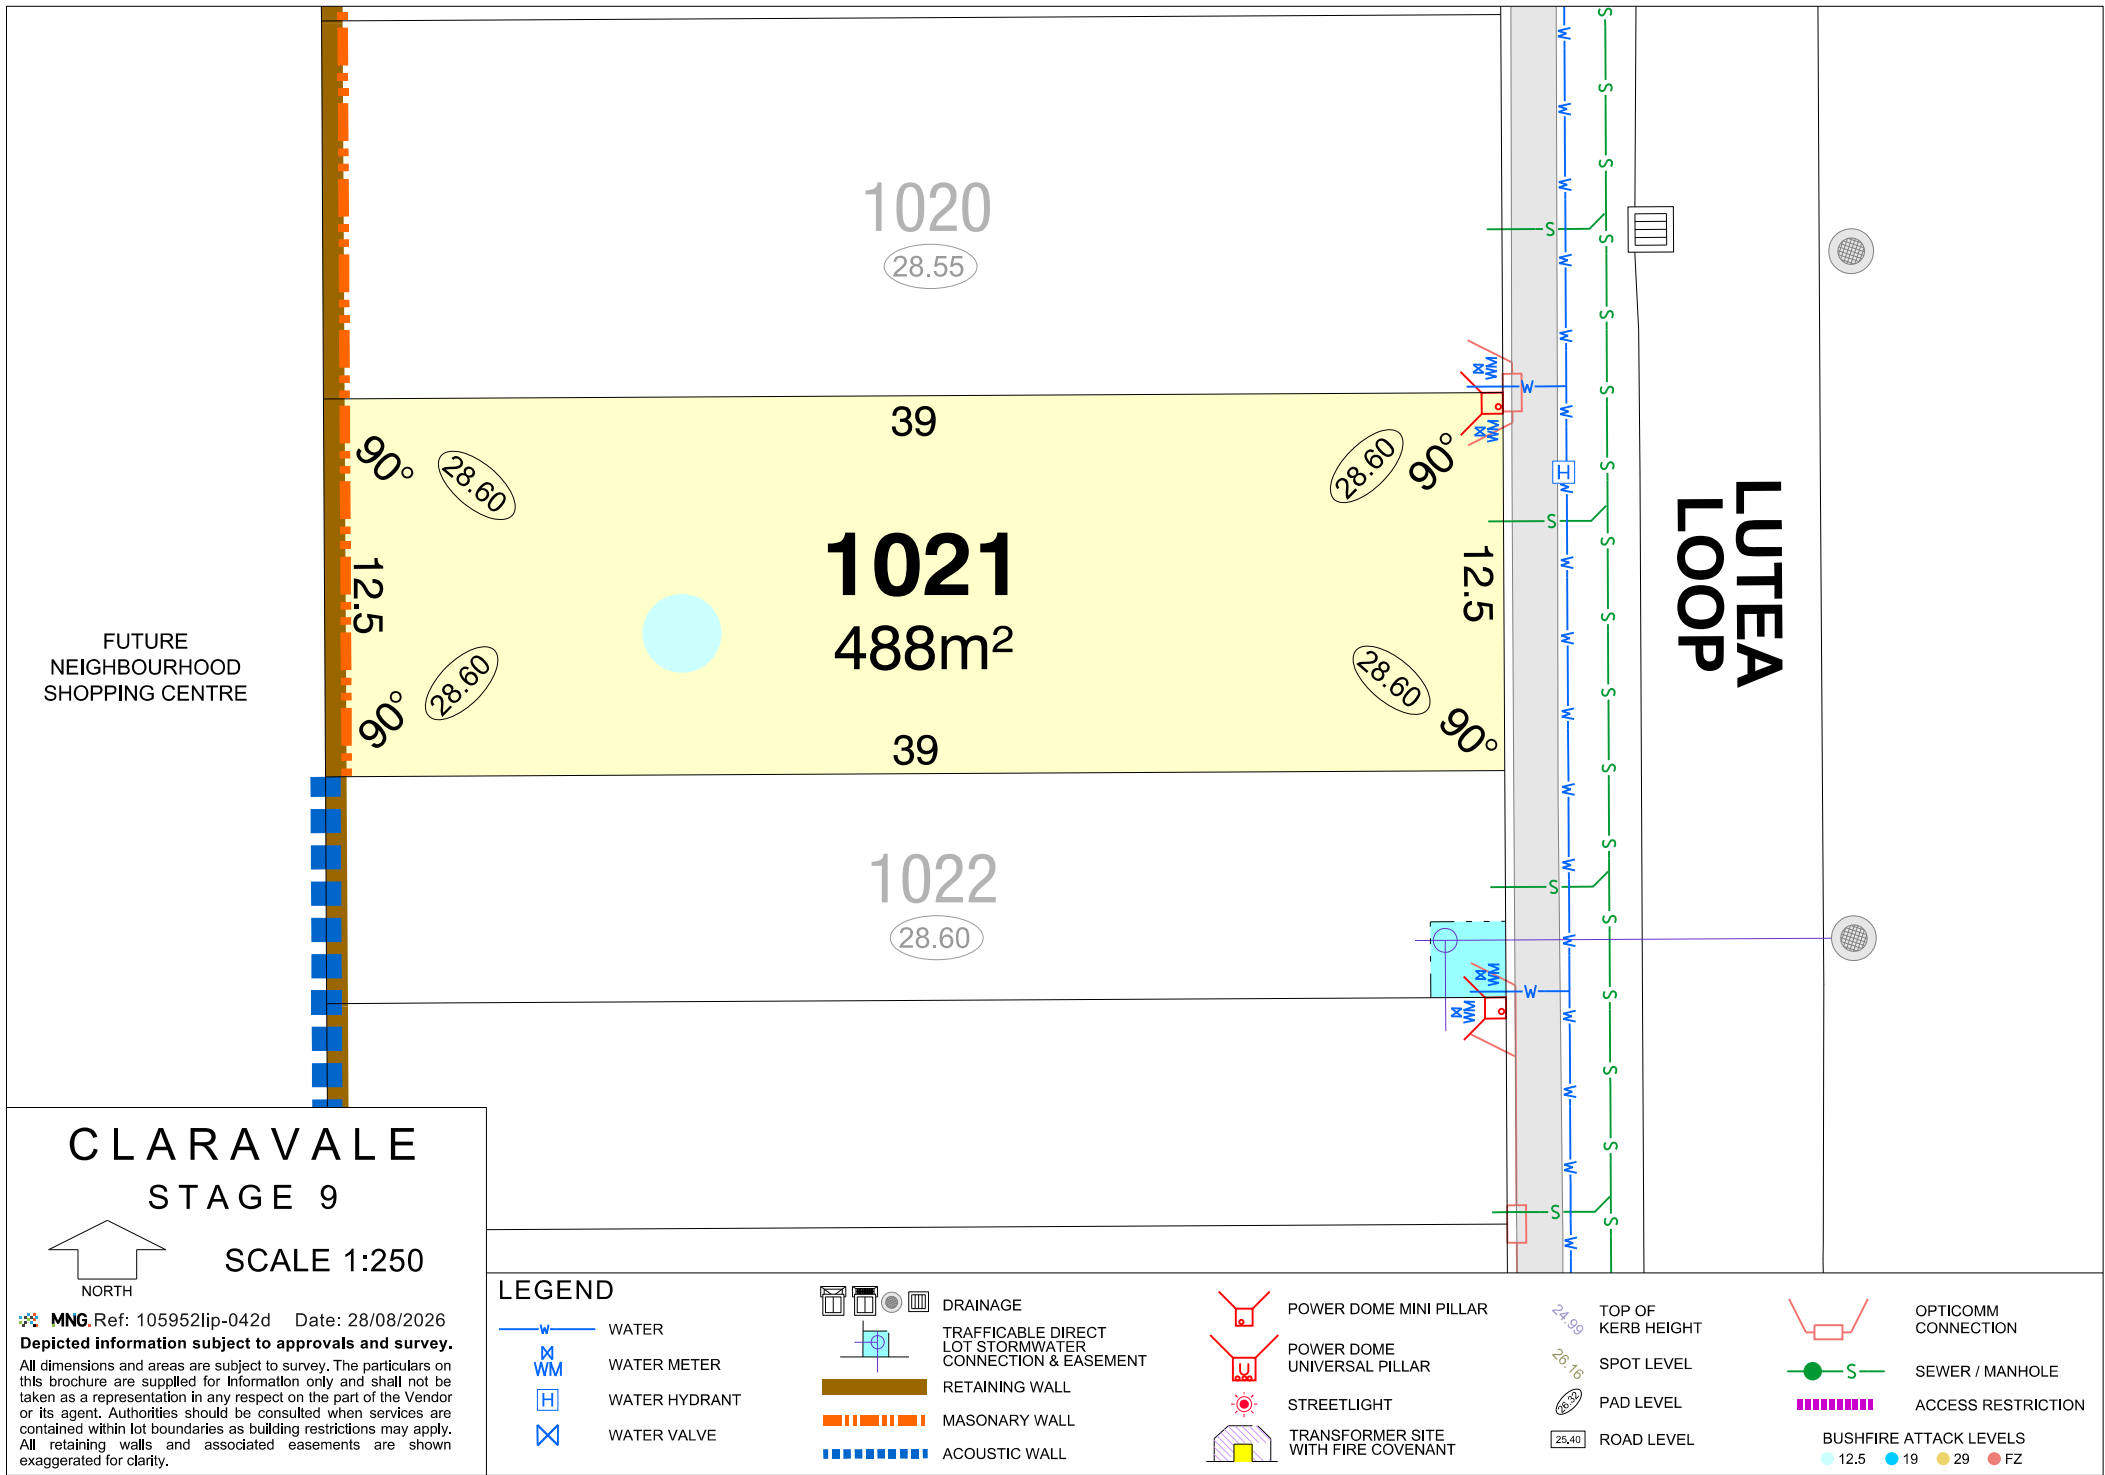


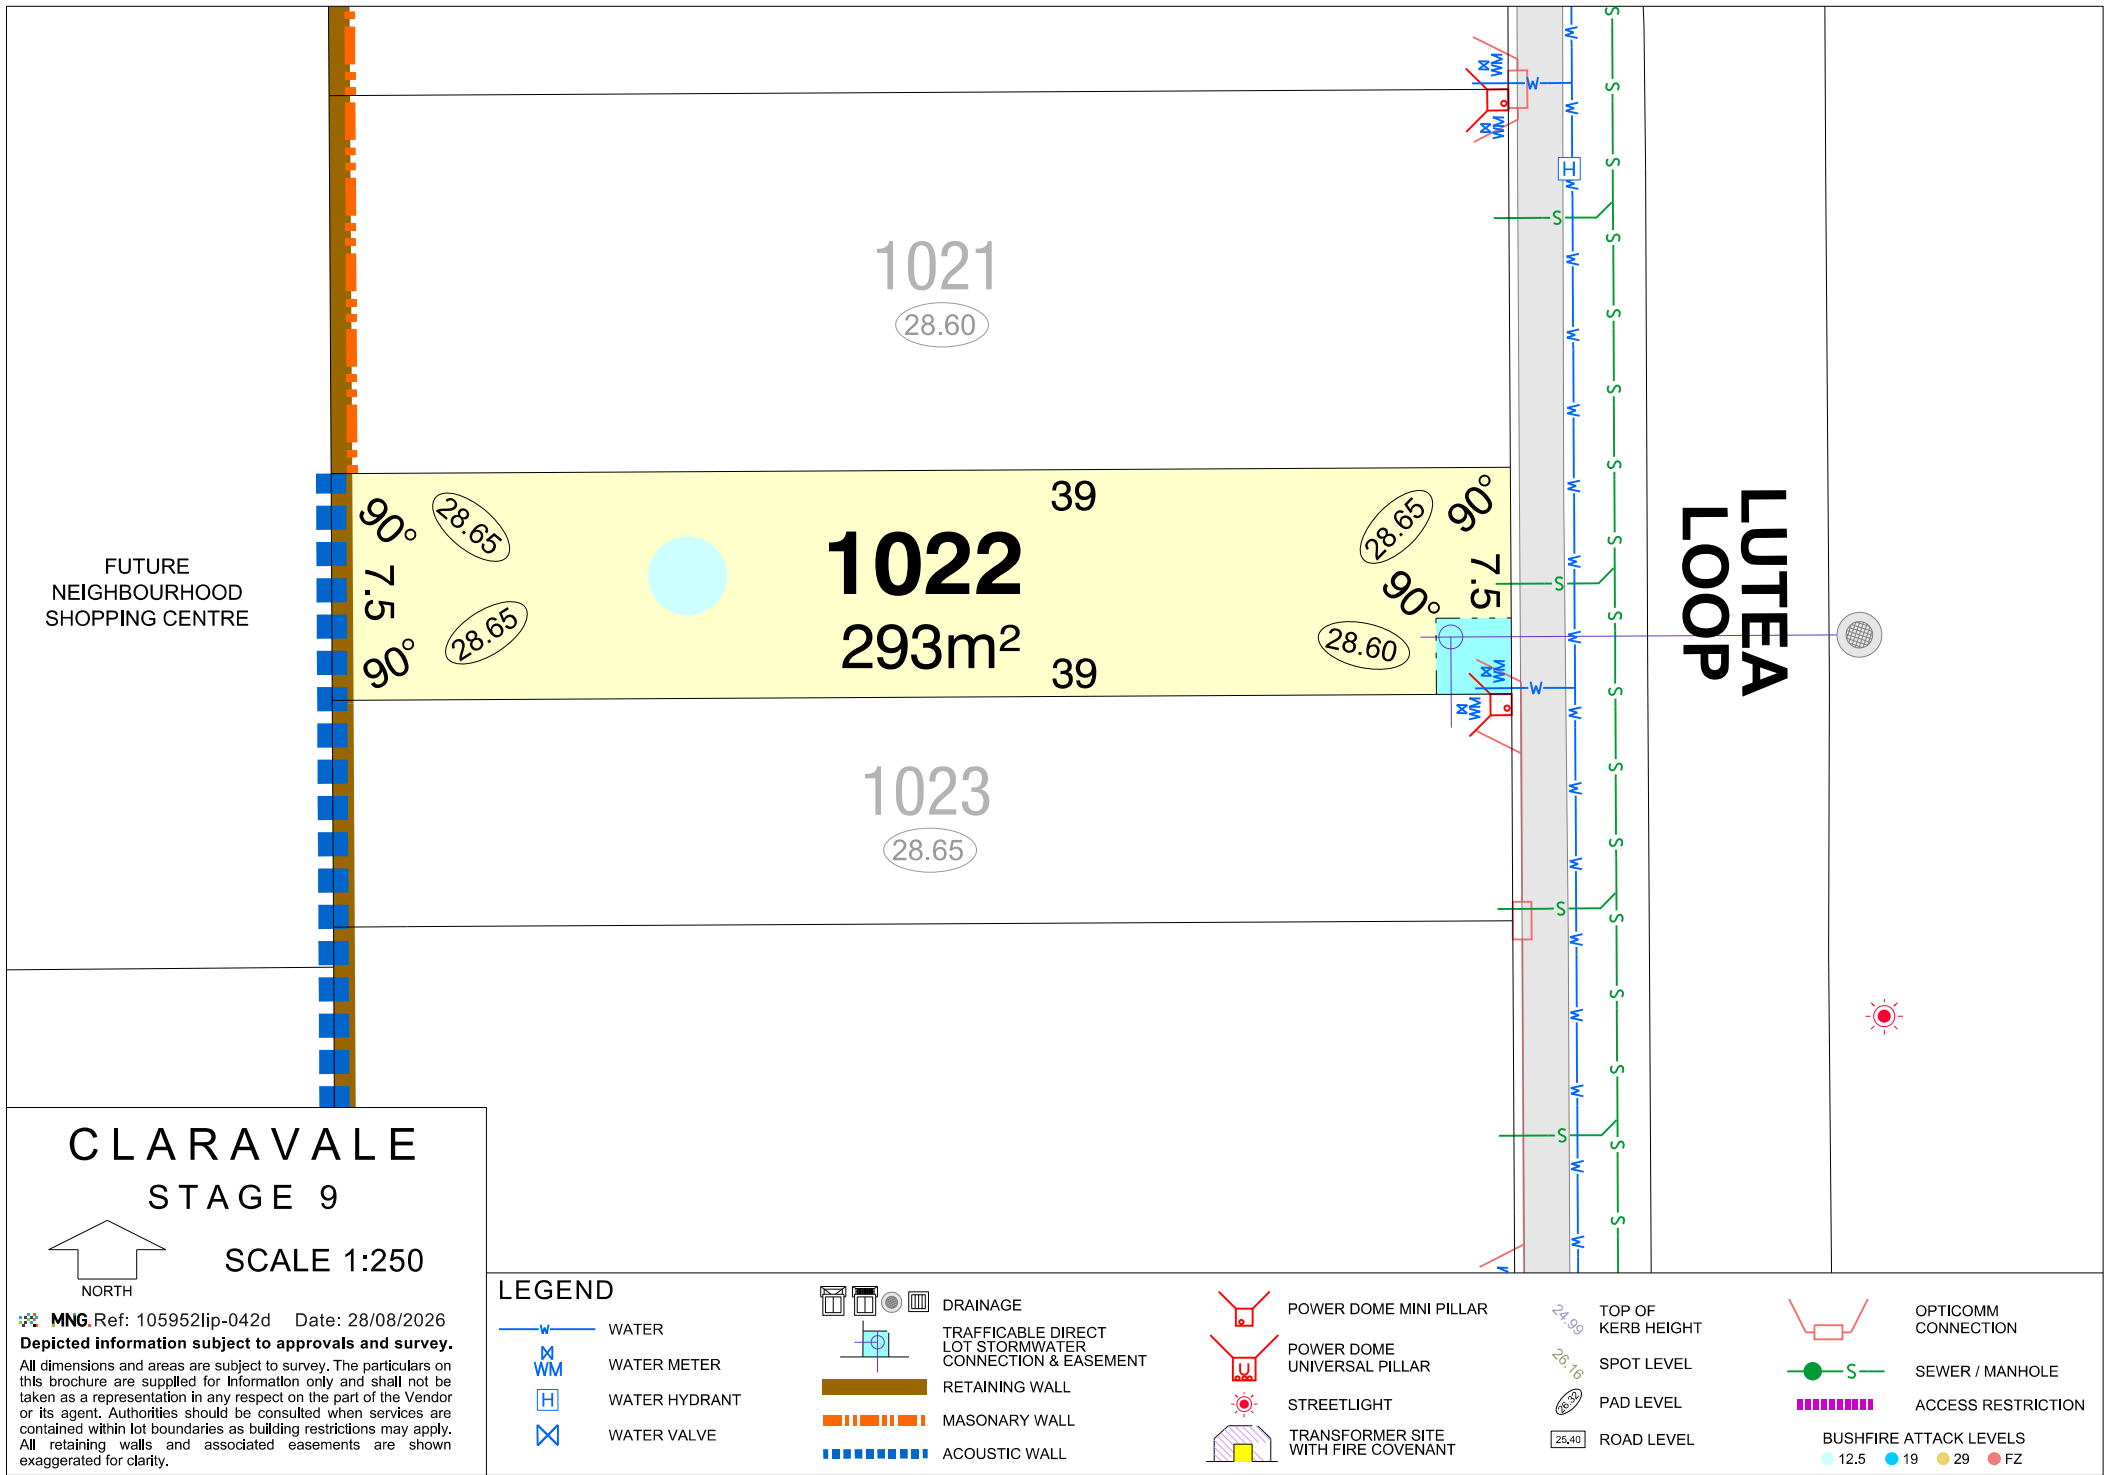


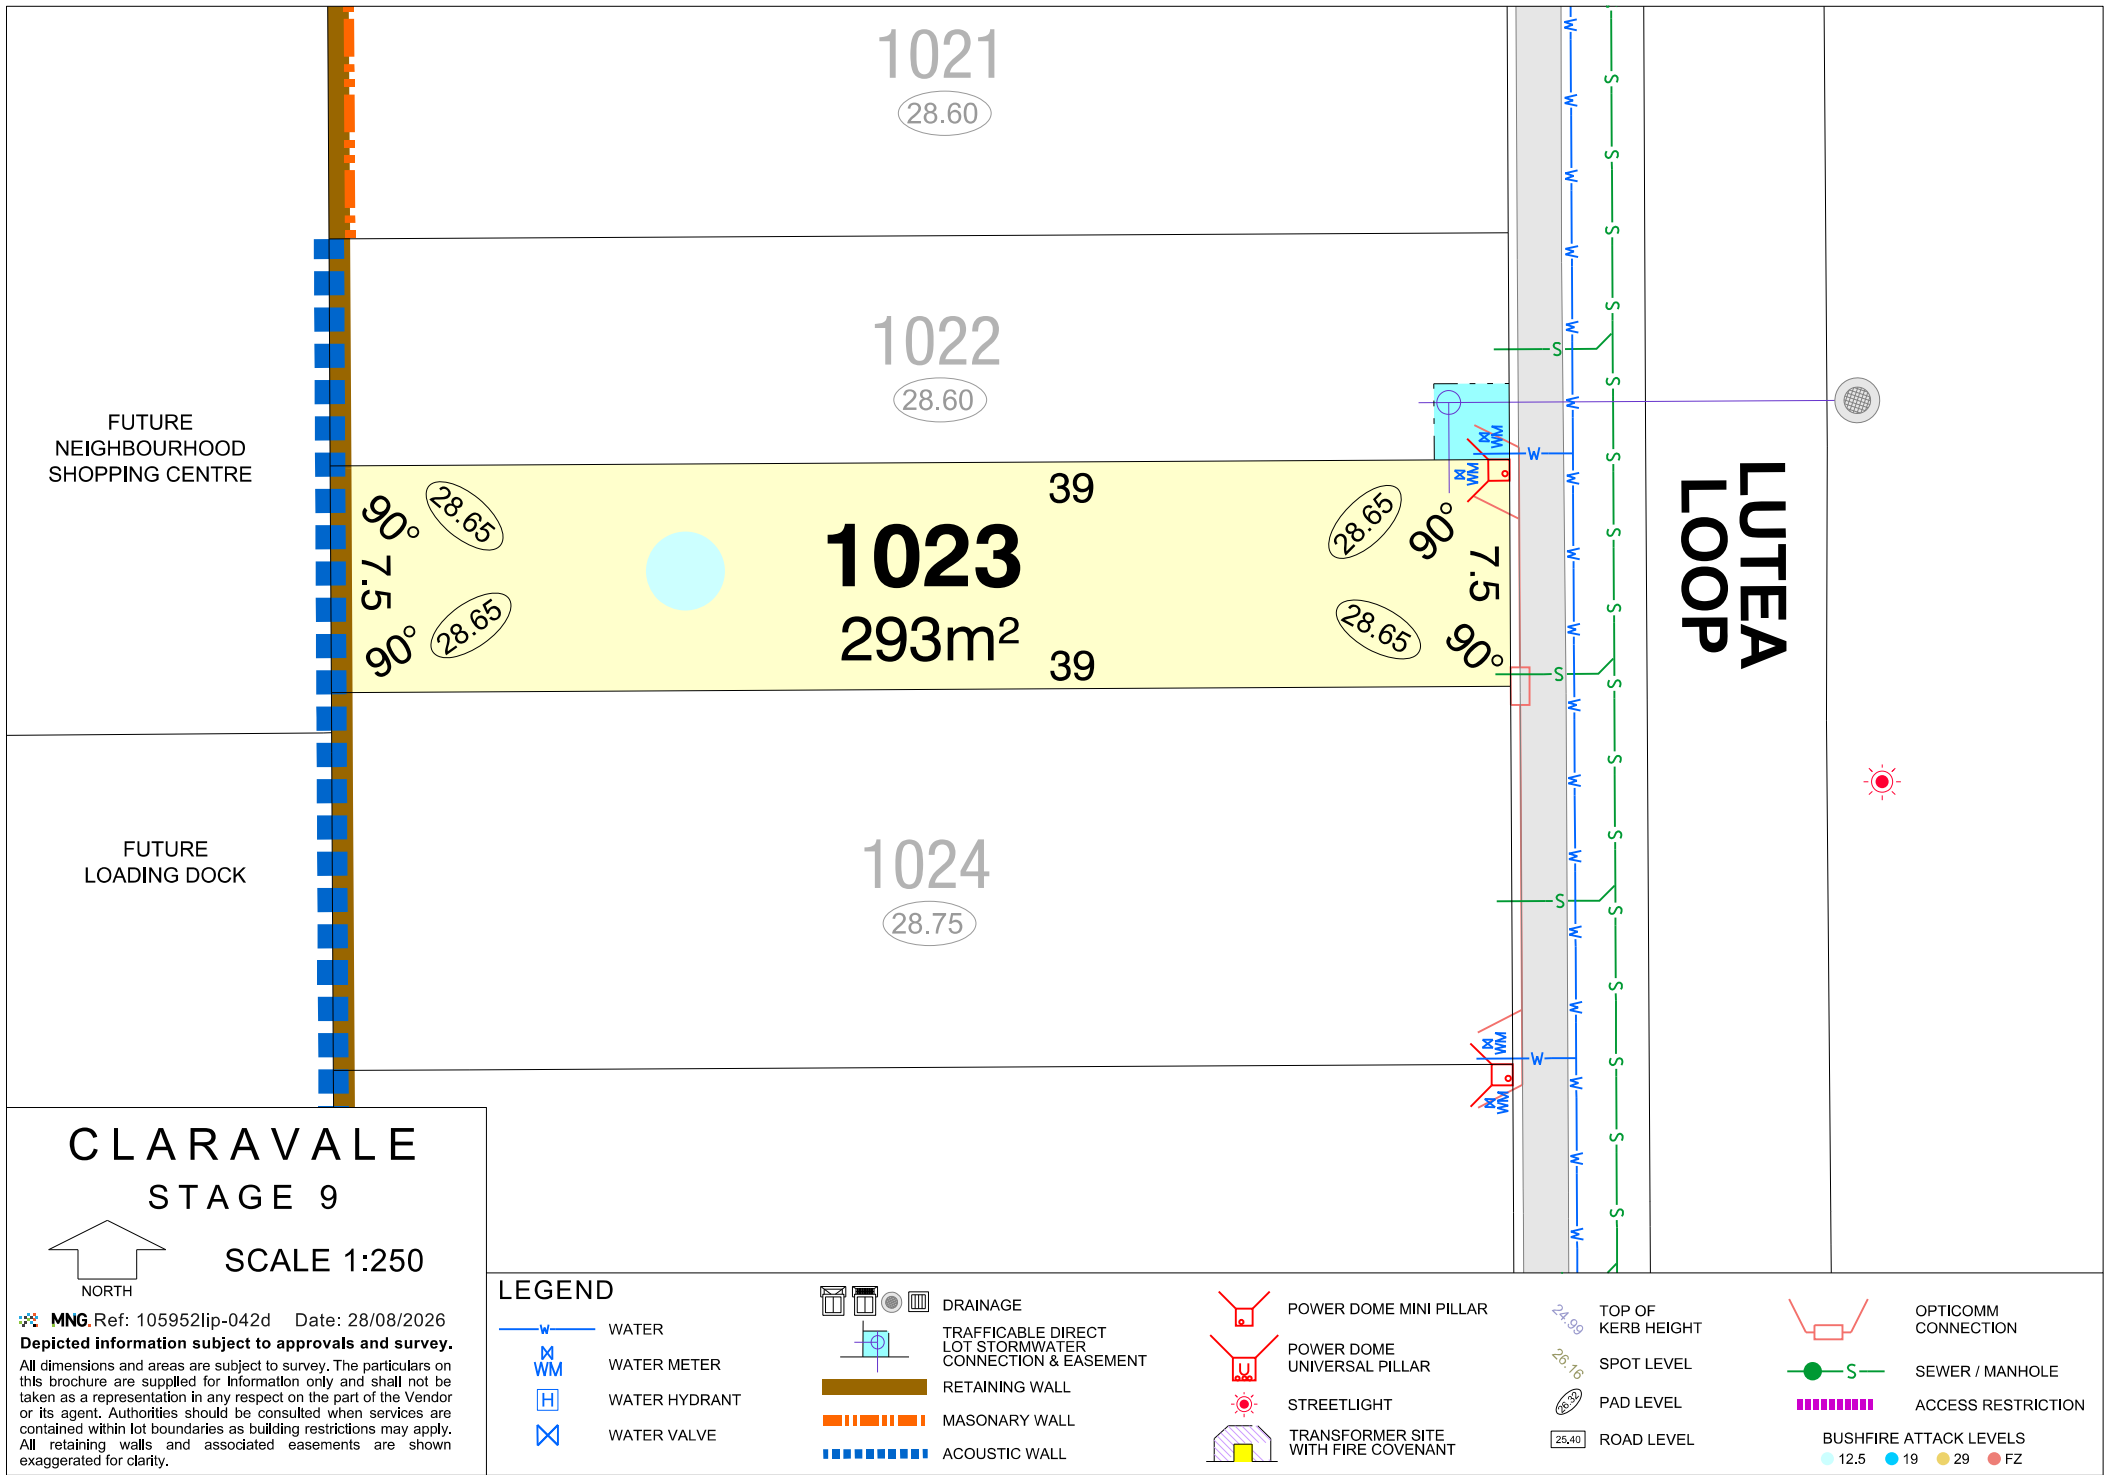


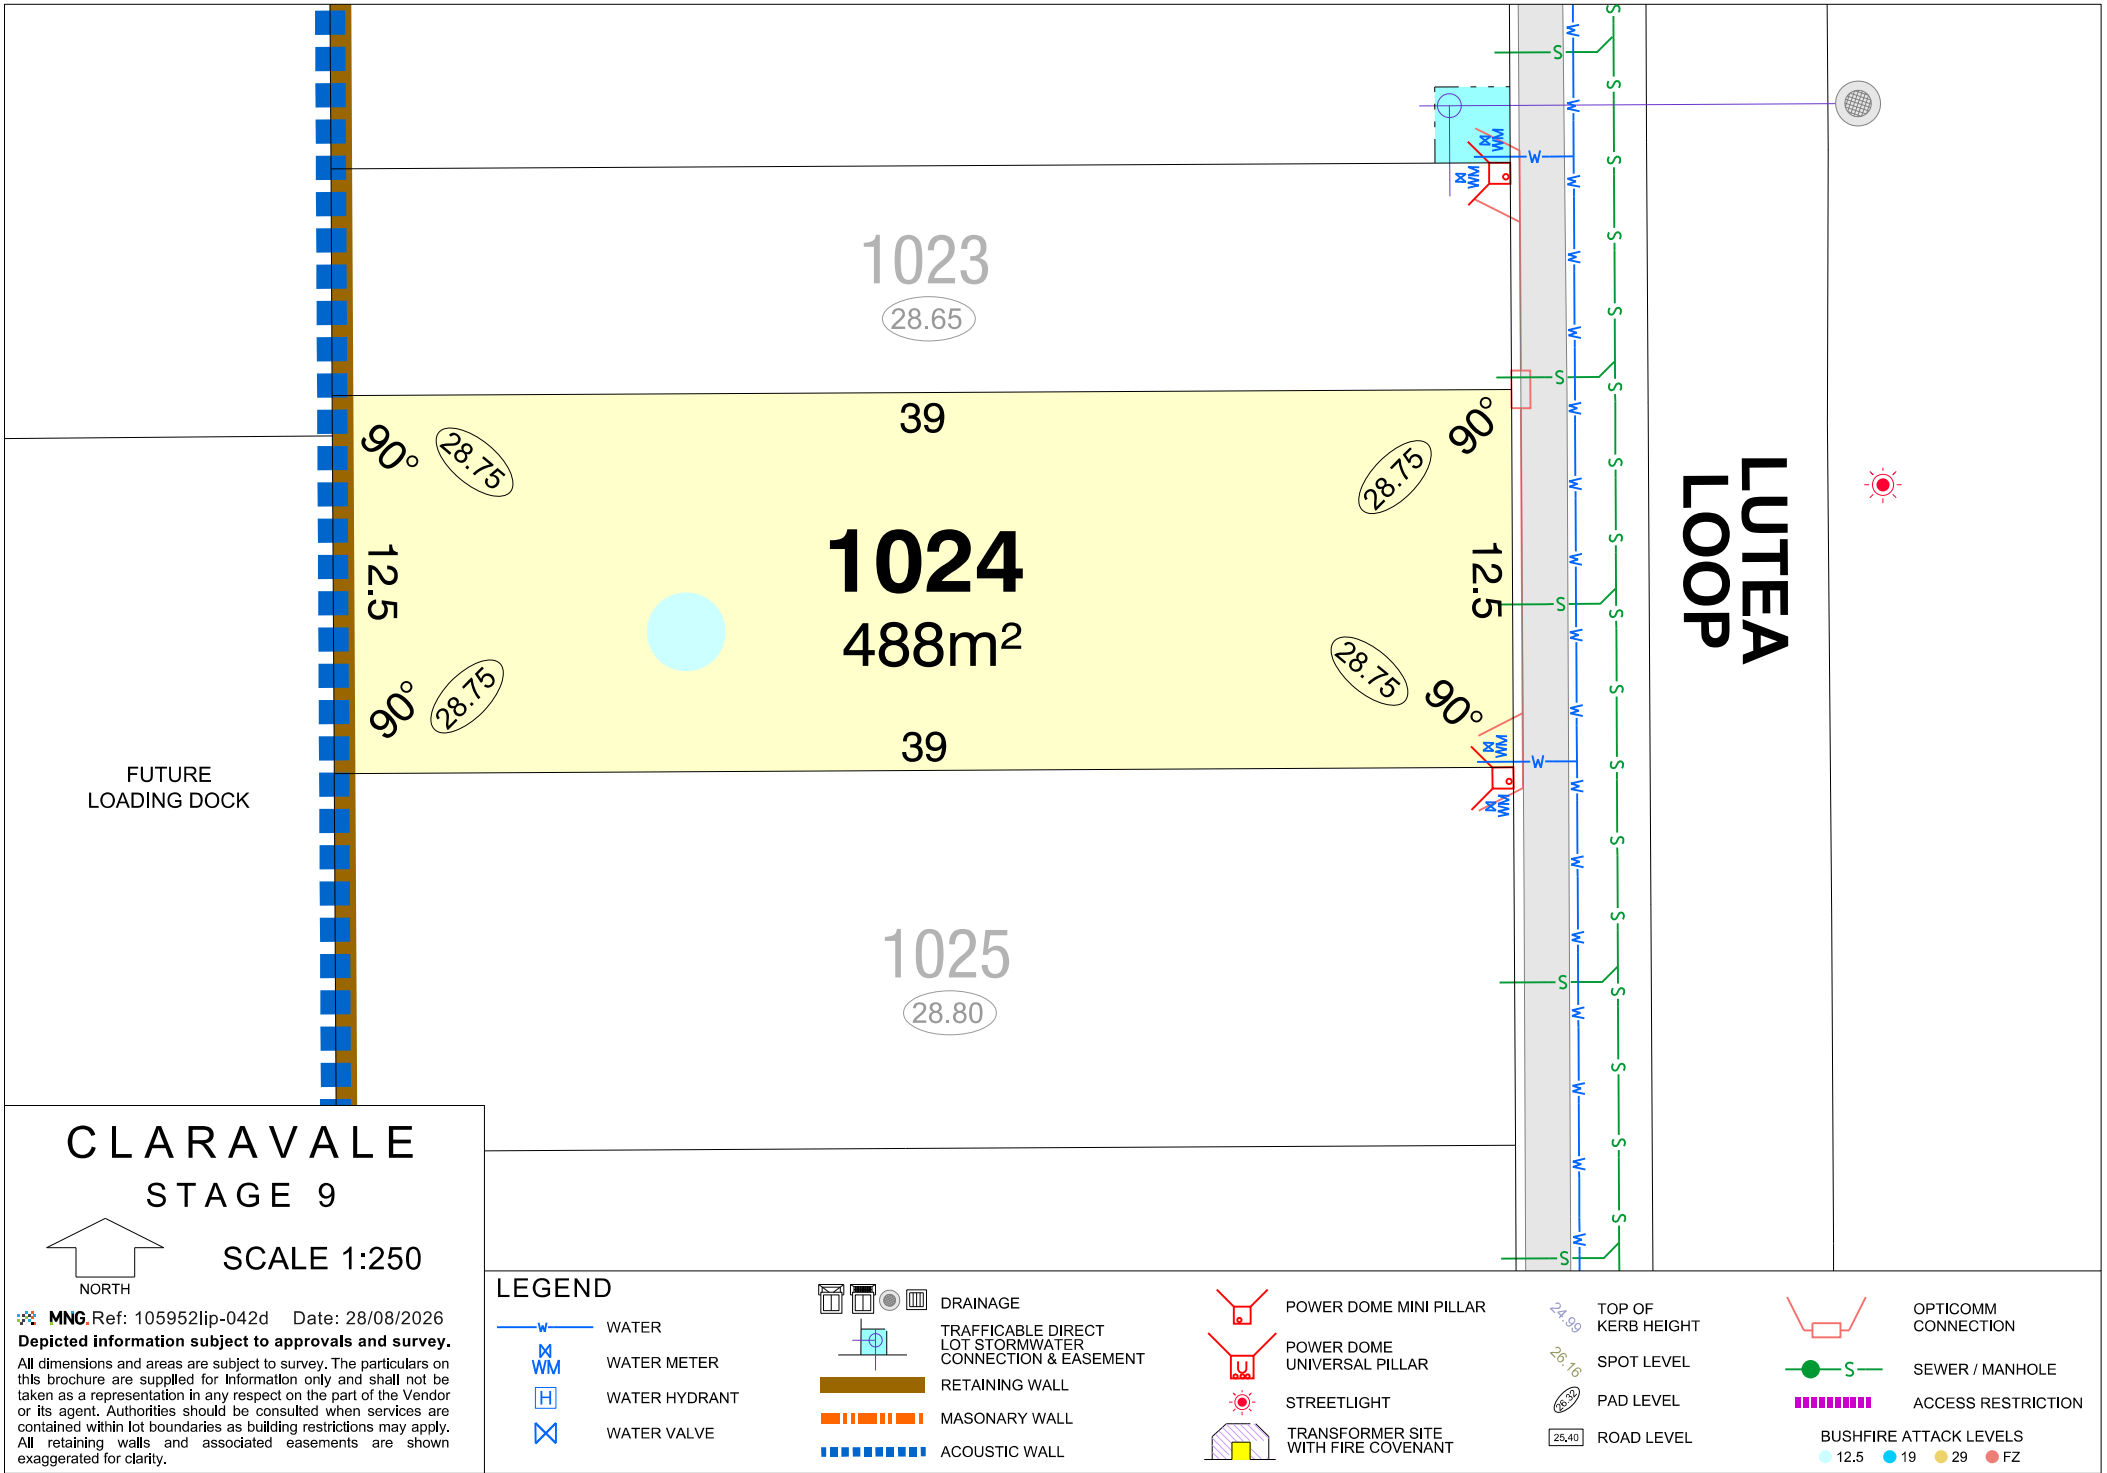

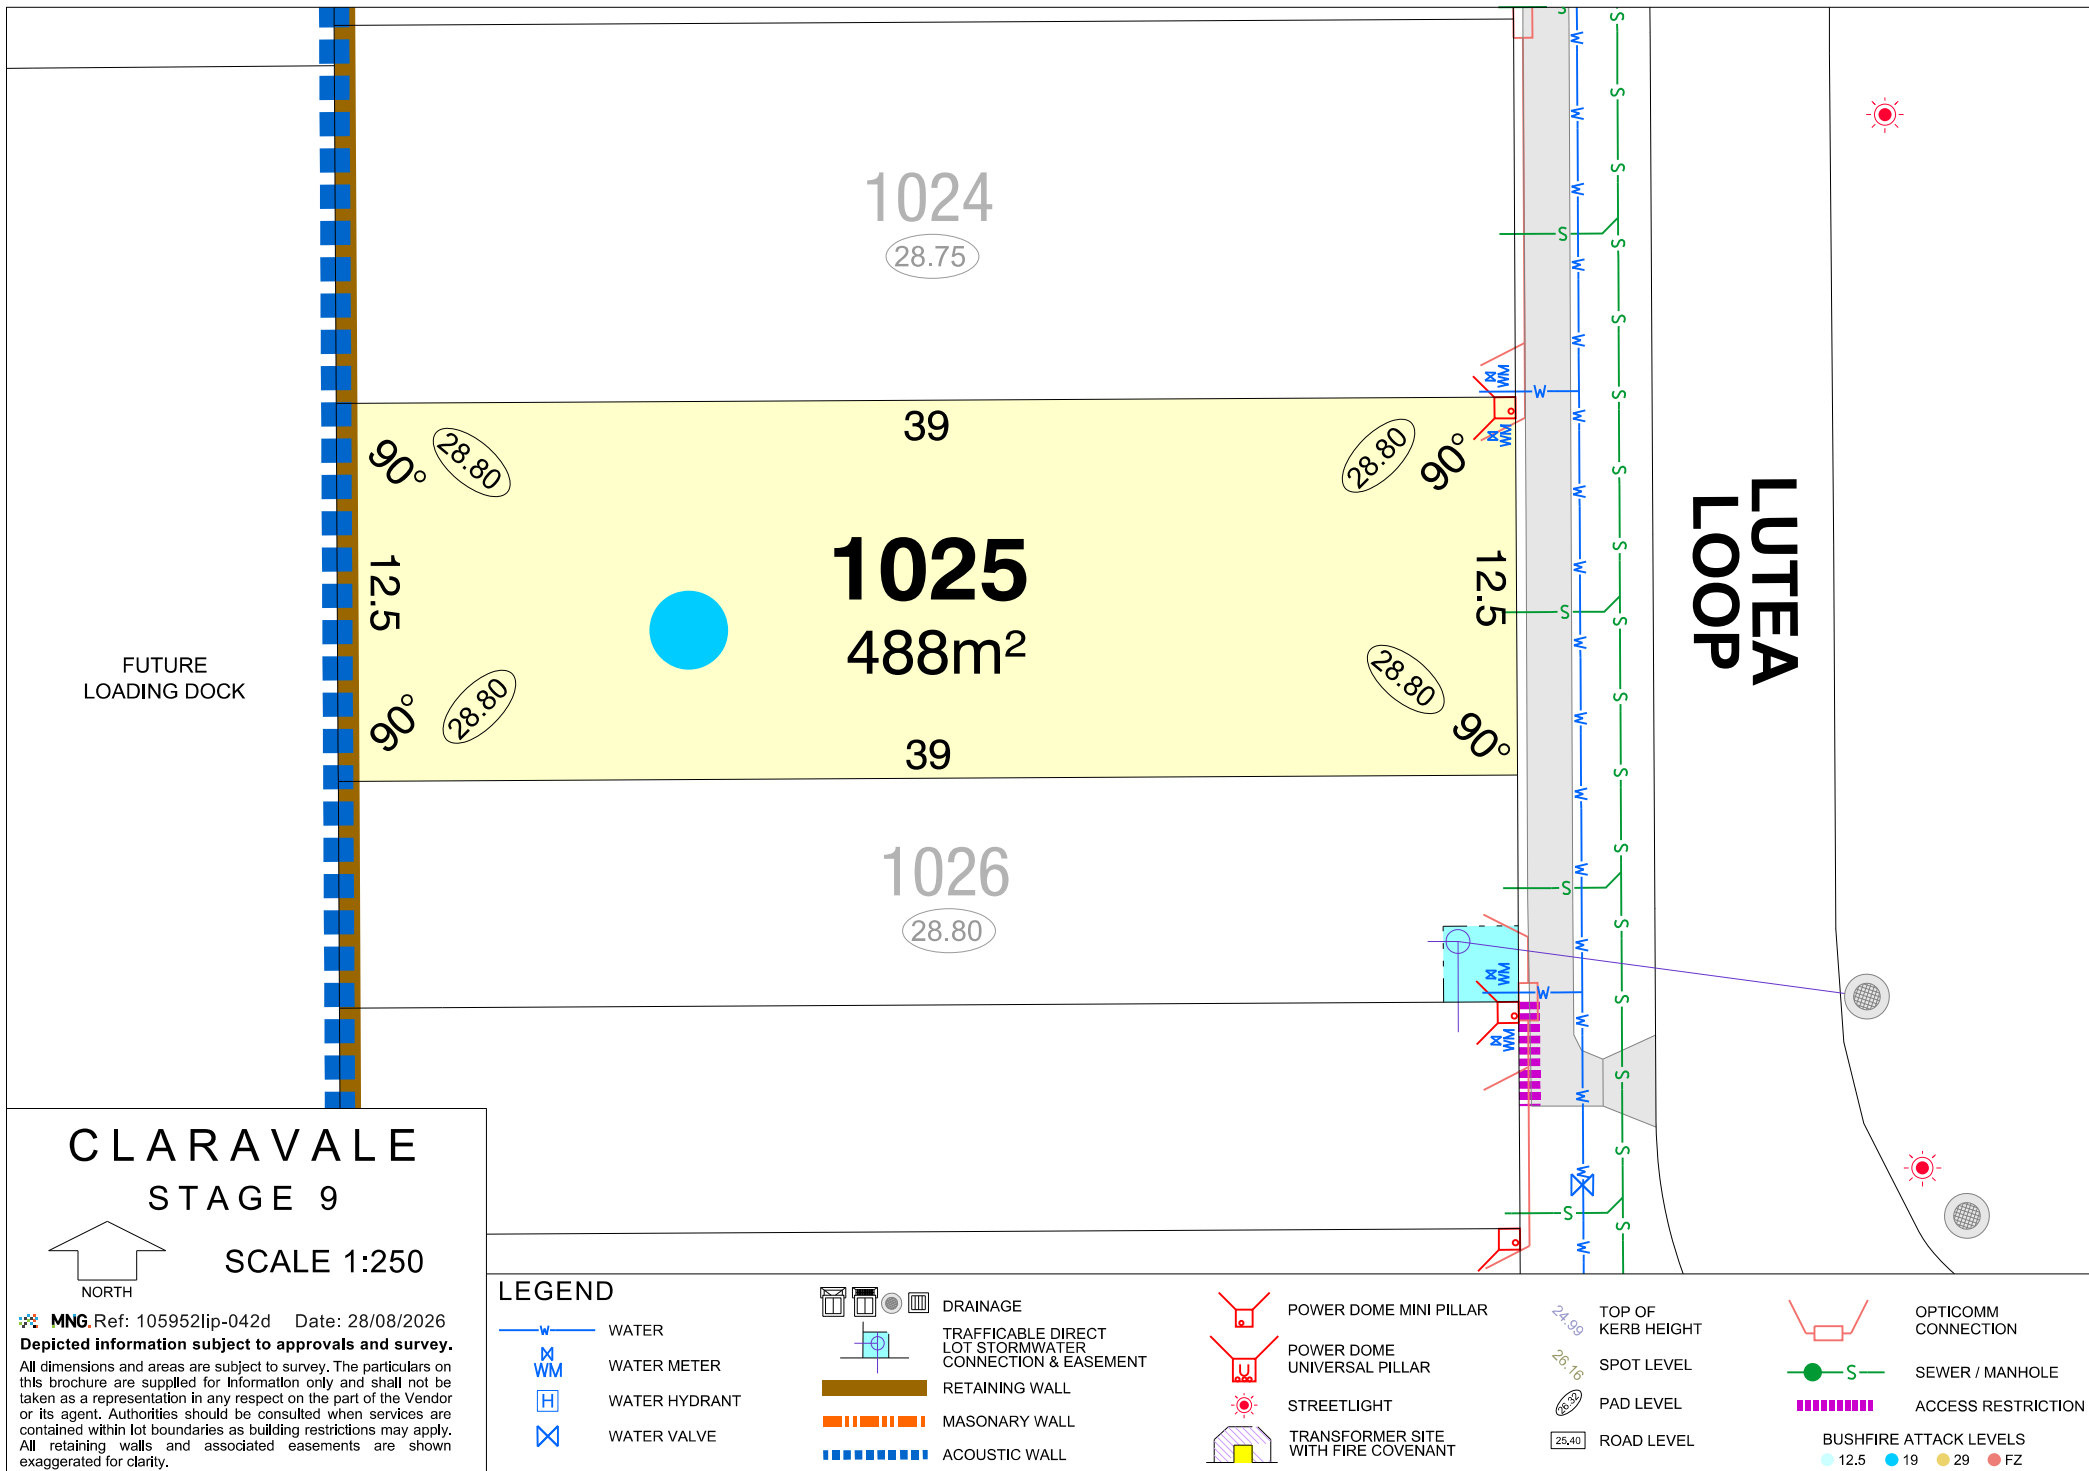


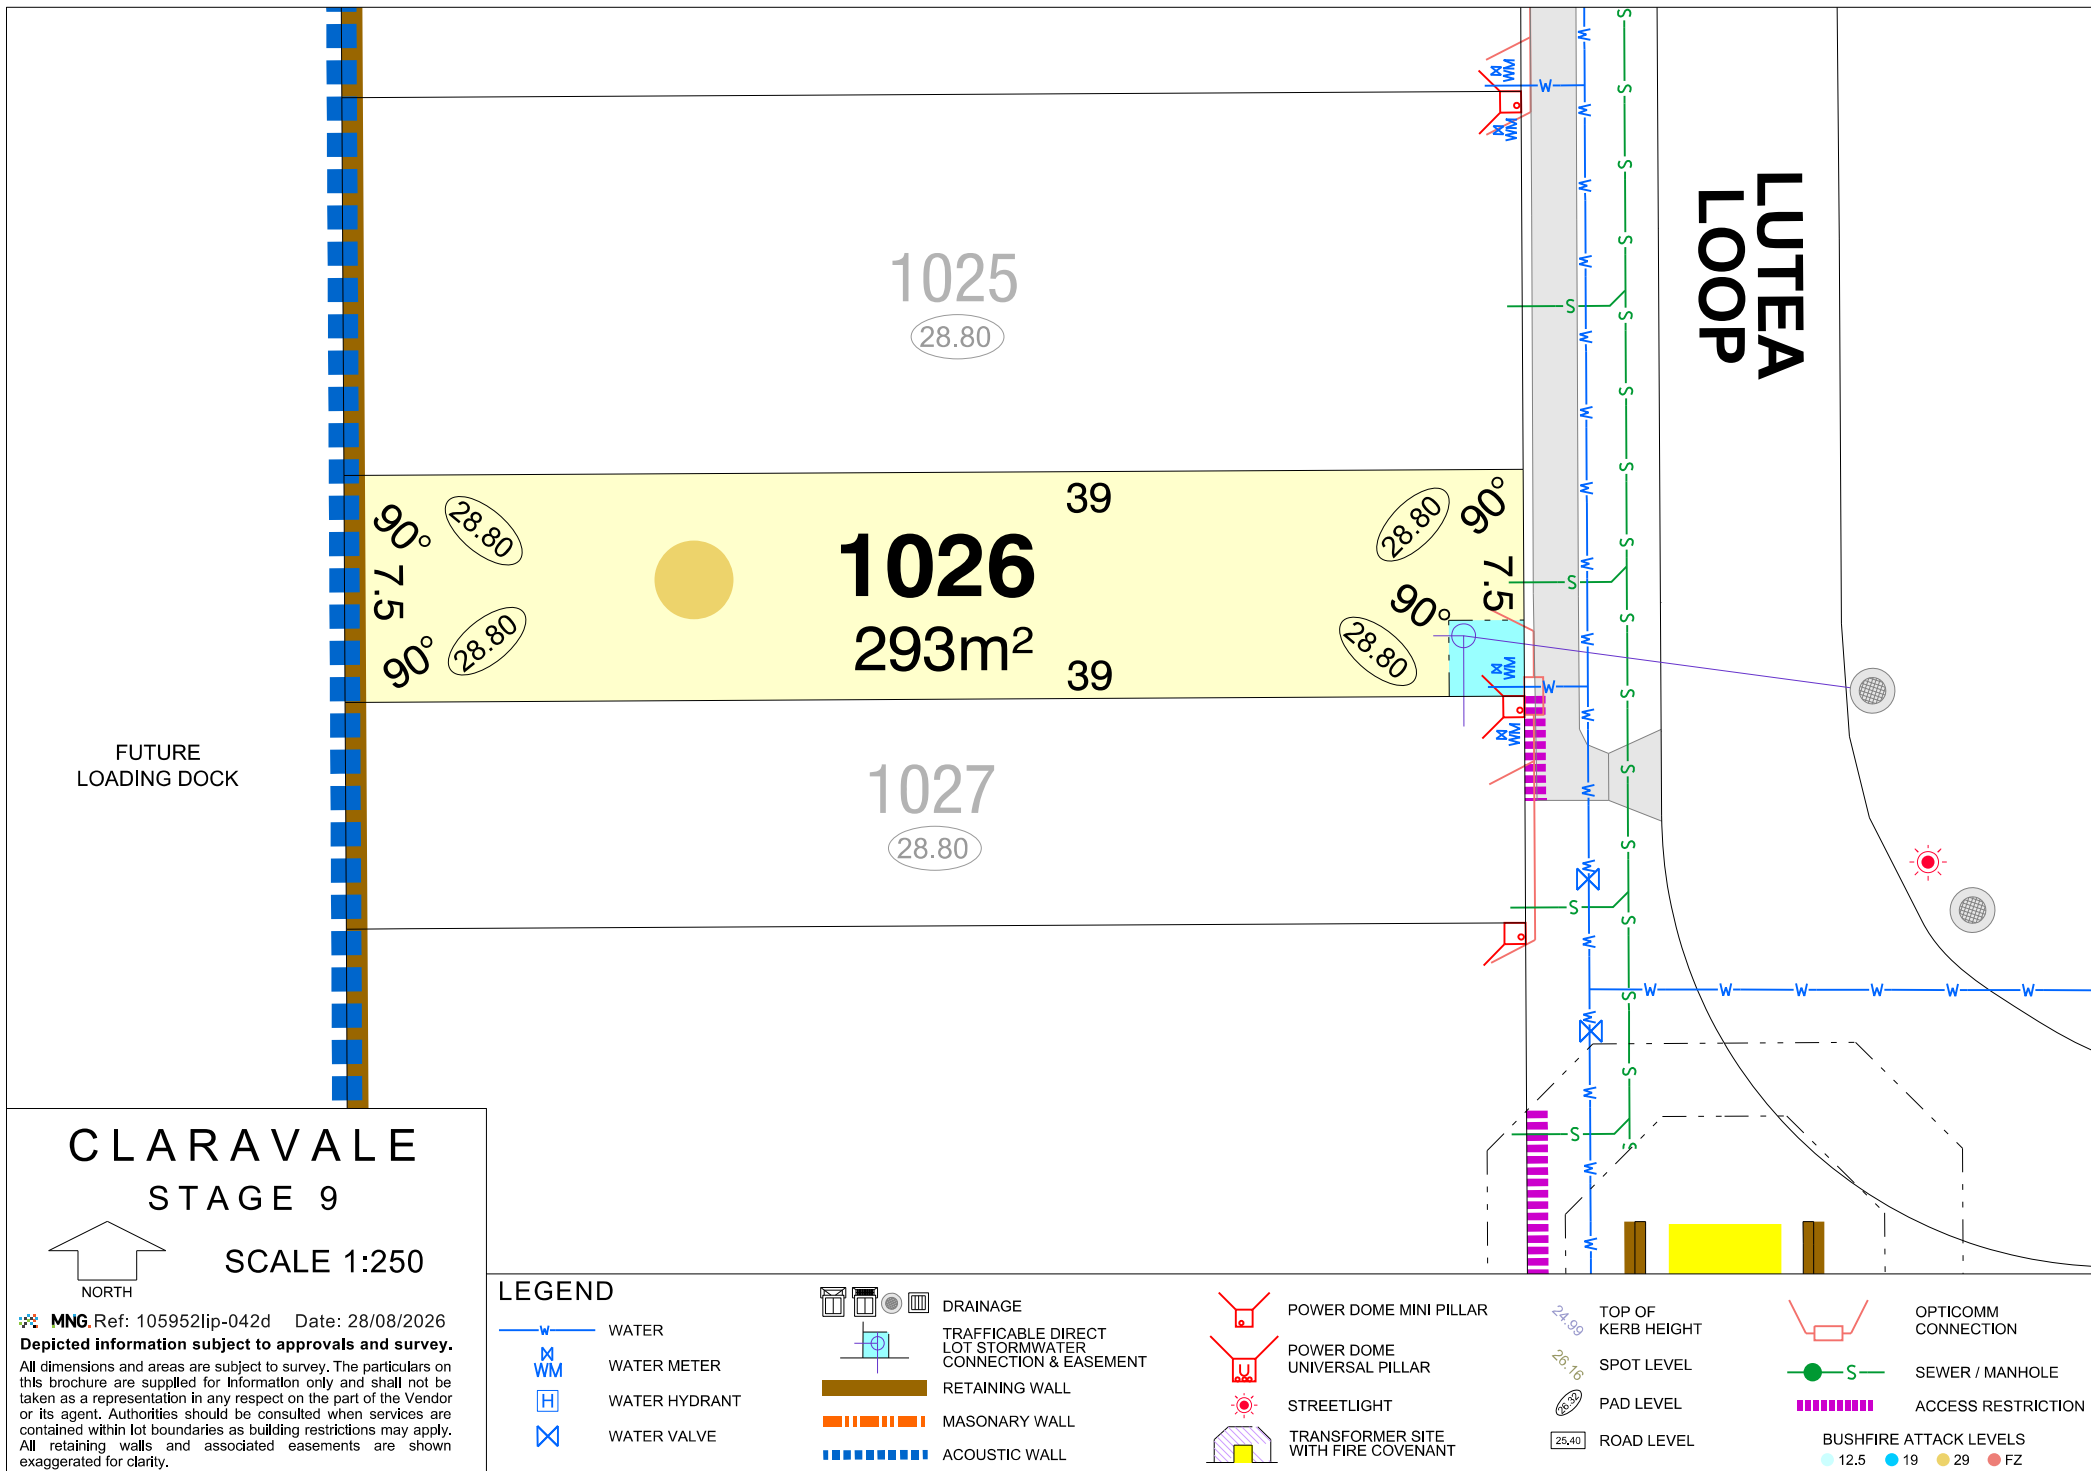

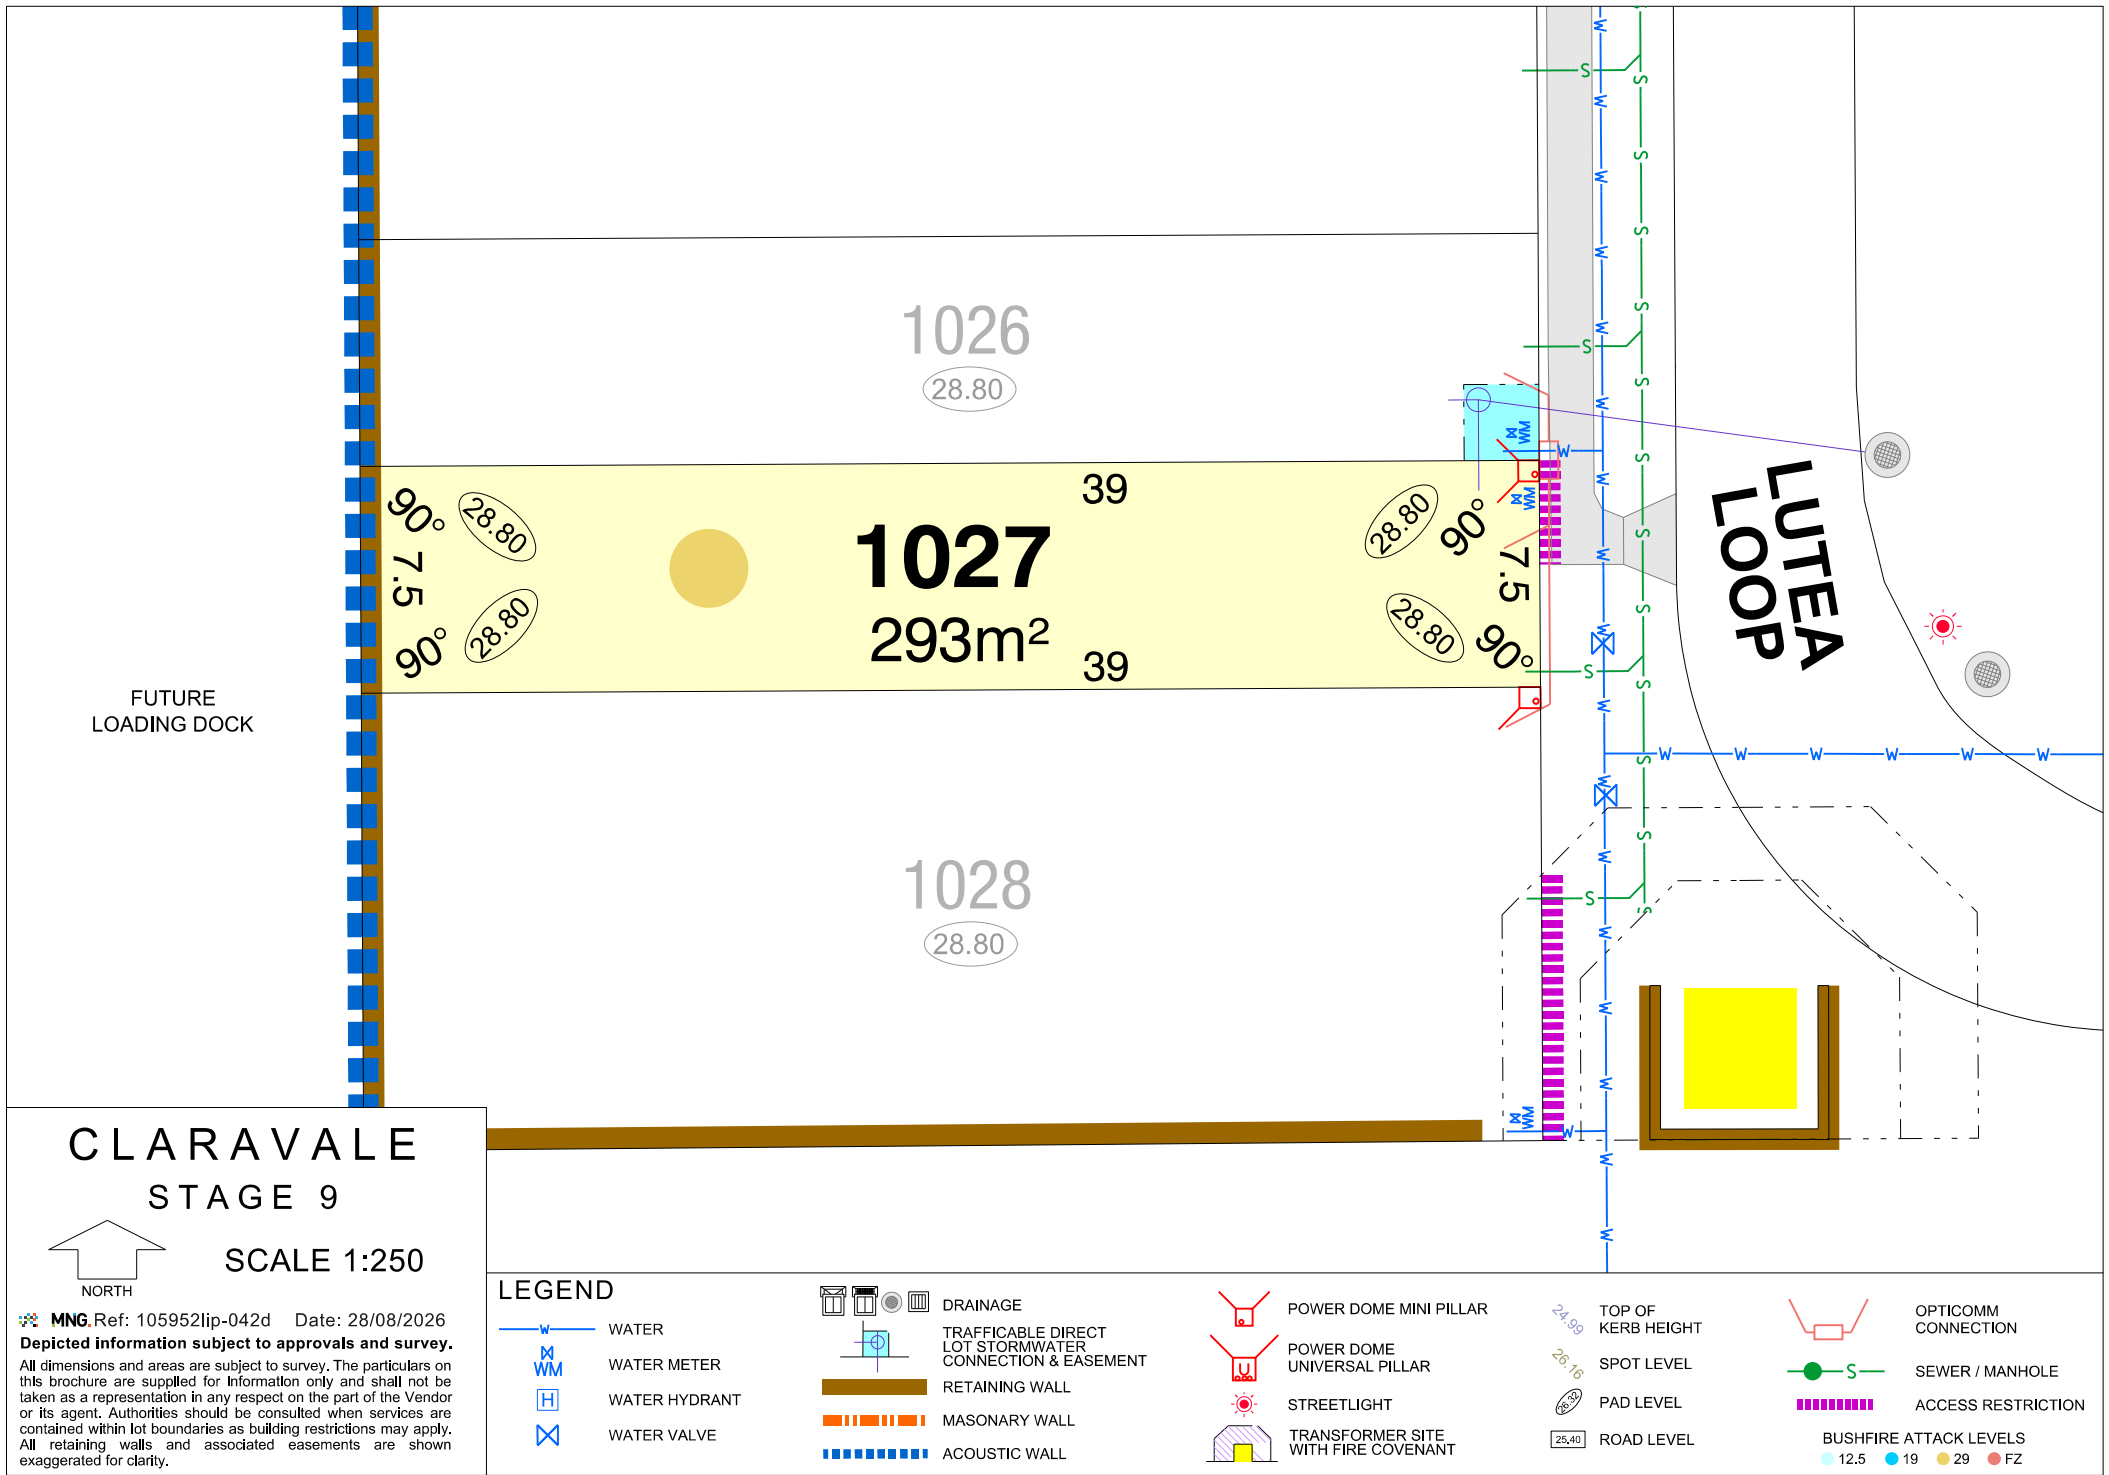

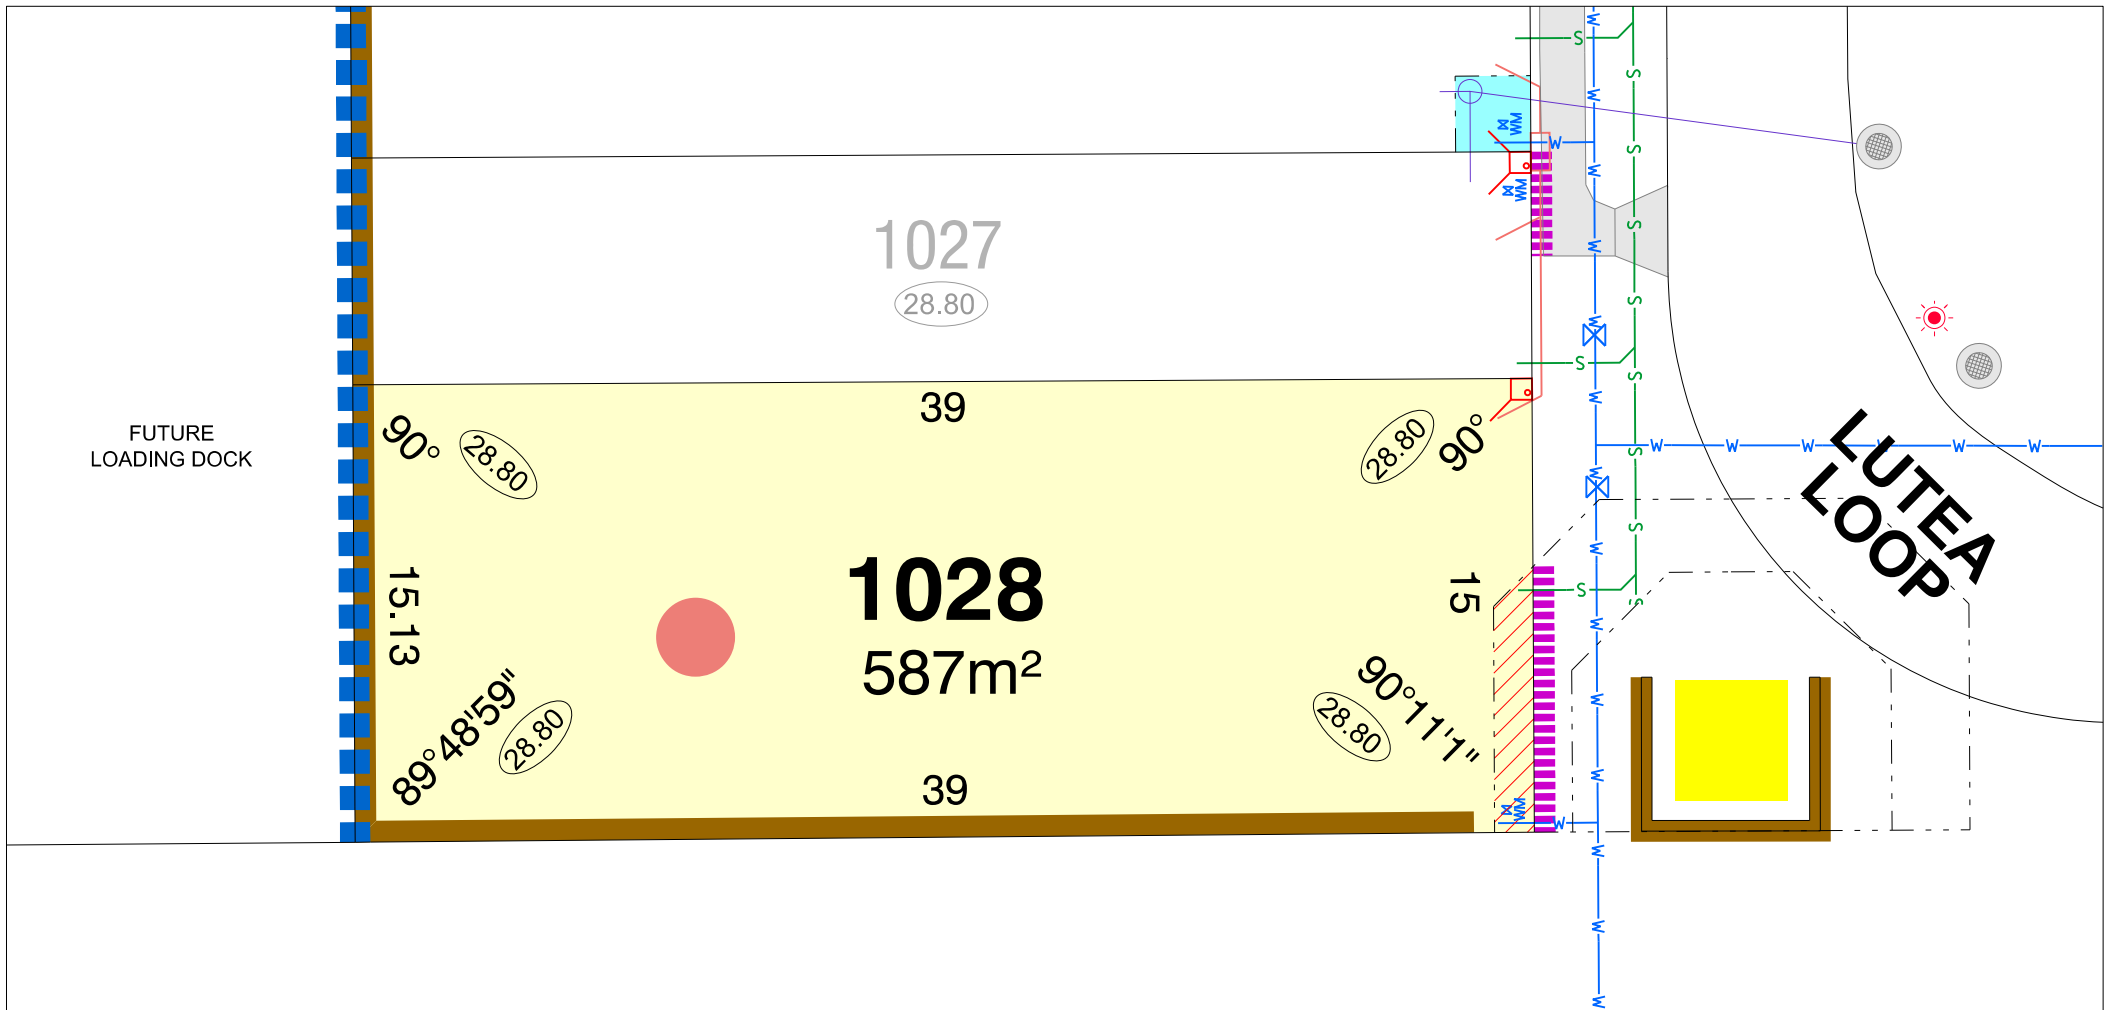

CLARAVALE STAGE 9

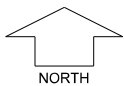

SCALE 1:250

MNG Ref: 105952lip-042d Date: 28/08/2026

Depicted information subject to approvals and survey.

All dimensions and areas are subject to survey. The particulars on this brochure are supplied for Information only and shall not be taken as a representation in any respect on the part of the Vendor or its agent. Authorities should be consulted when services are contained within lot boundaries as building restrictions may apply. All retaining walls and associated easements are shown exaggerated for clarity.

LEGEND

- WATER
- WATER METER
- WATER HYDRANT
- WATER VALVE


- DRAINAGE
- TRAFFICABLE DIRECT LOT STORMWATER CONNECTION & EASEMENT
- RETAINING WALL
- MASONARY WALL
- ACOUSTIC WALL

- POWER DOME MINI PILLAR
- POWER DOME UNIVERSAL PILLAR
- STREETLIGHT
- TRANSFORMER SITE WITH FIRE COVENANT


- TOP OF KERB HEIGHT
- SPOT LEVEL
- PAD LEVEL
- ROAD LEVEL

- OPTICOMM CONNECTION
- SEWER / MANHOLE
- ACCESS RESTRICTION
- BUSHFIRE ATTACK LEVELS

12.5 19 29 FZ

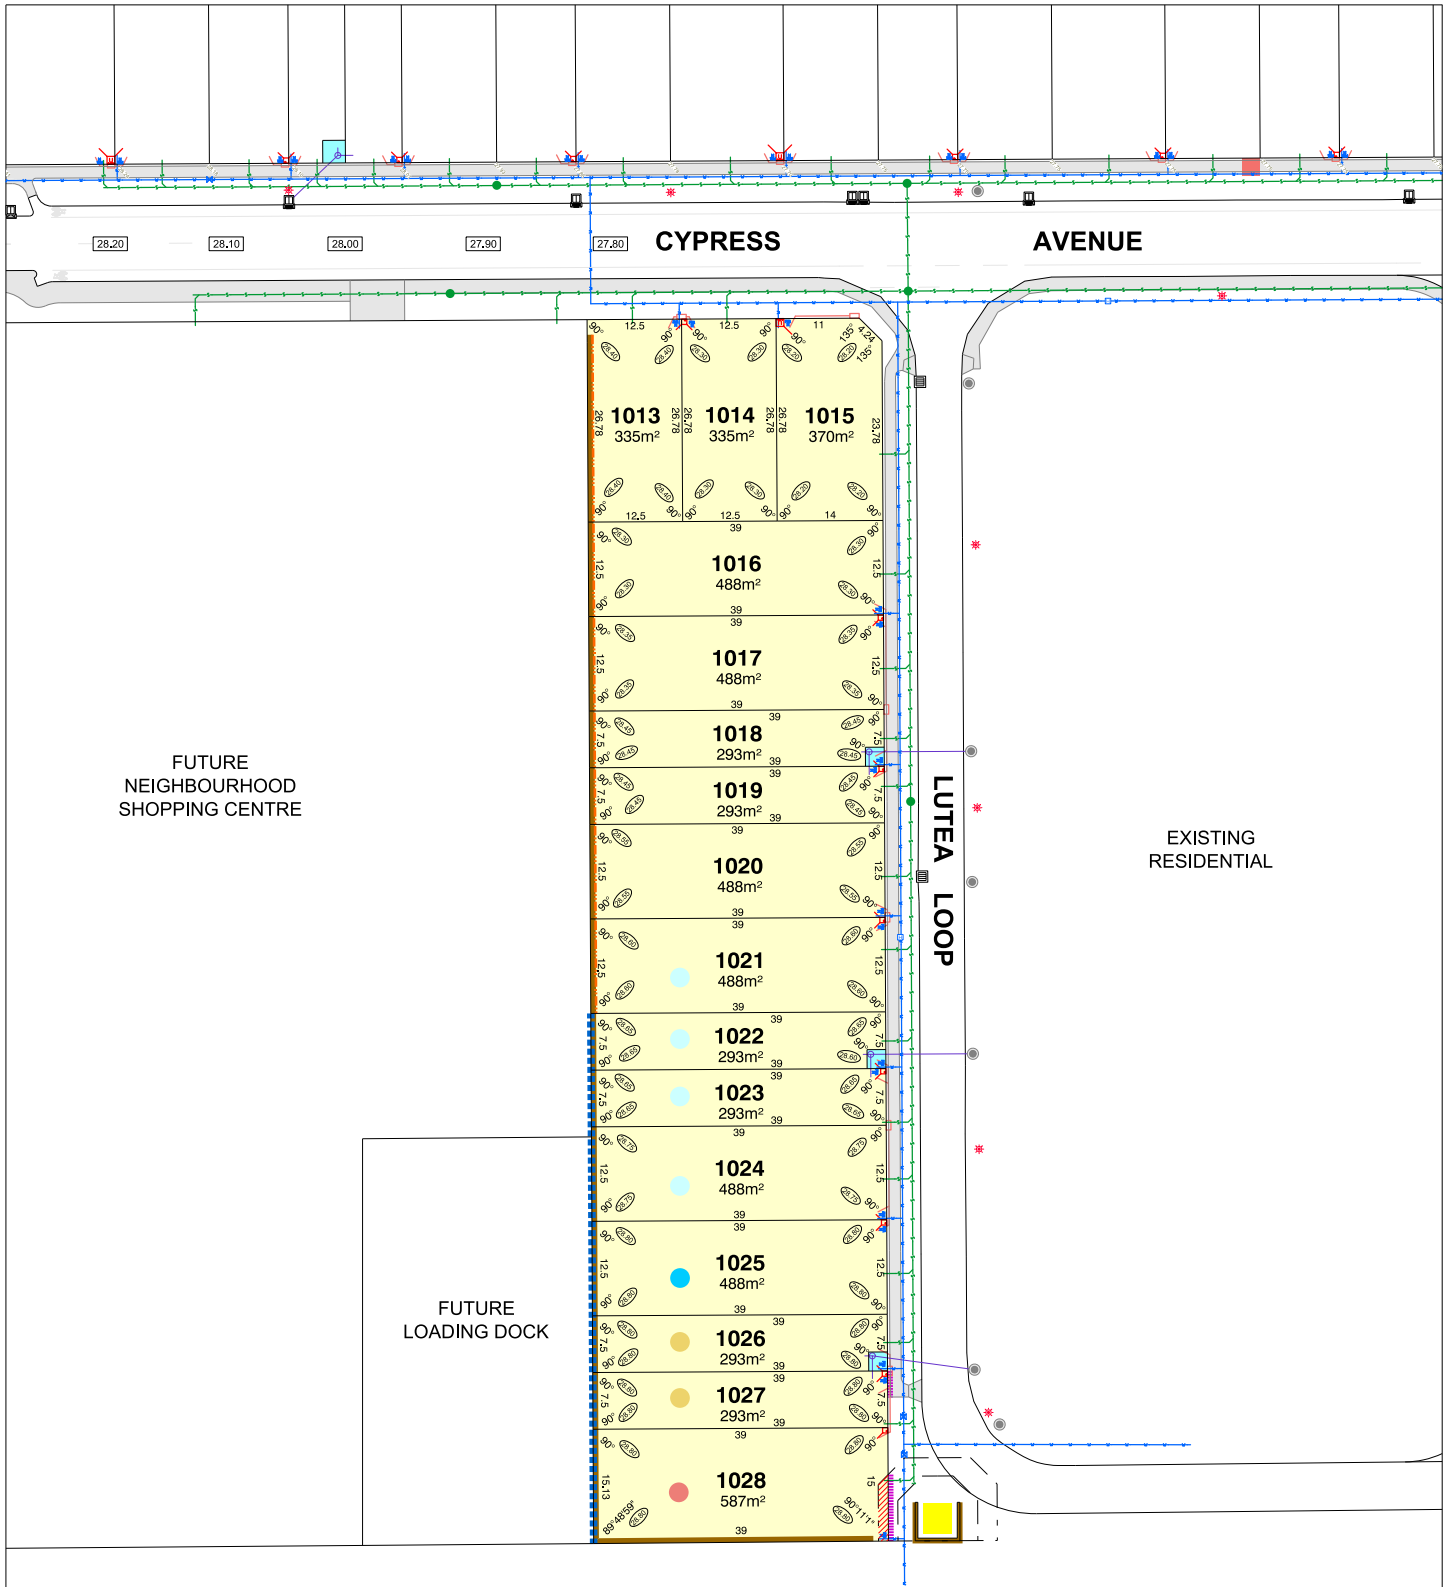

CLARAVALE STAGE 9

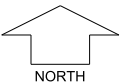

SCALE 1:1000

MNG Ref: 105952lip-042d Date: 28/08/2026
Depicted Information subject to approvals and survey.
All dimensions and areas are subject to survey. The particulars on this brochure are supplied for information only and shall not be taken as a representation in any respect on the part of the Vendor or its agent. Authorities should be consulted when services are contained within lot boundaries as building restrictions may apply. All retaining walls and associated easements are shown exaggerated for clarity.

LEGEND

- WATER
- WATER METER
- WATER HYDRANT
- WATER VALVE
- DRAINAGE
- TRAFFICABLE DIRECT LOT STORMWATER CONNECTION & EASEMENT
- SEWER / MANHOLE

- POWER DOME MINI PILLAR
- POWER DOME UNIVERSAL PILLAR
- STREETLIGHT
- TRANSFORMER SITE WITH FIRE COVENANT
- MASONRY WALL
- ACOUSTIC WALL
- RETAINING WALL
- ACCESS RESTRICTION
- TOP OF KERB HEIGHT
- SPOT LEVEL
- PAD LEVEL
- ROAD LEVEL
- OPTICOMM CONNECTION
- BUSHFIRE ATTACK LEVEL (BAL)