




CLARAVALE STAGE 2

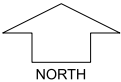

SCALE 1:1250

MNG Ref: 105952lip-016c Date: 01/09/2026
Depleted Information subject to approvals and survey.
All dimensions and areas are subject to survey. The particulars on this brochure are supplied for information only and shall not be taken as a representation in any respect on the part of the Vendor or its agent. Authorities should be consulted when services are contained within lot boundaries as building restrictions may apply. All retaining walls and associated easements are shown exaggerated for clarity.

LEGEND

—W— WATER

WM WATER METER

[H] WATER HYDRANT

[X] WATER VALVE

[DRAINAGE SYMBOL] DRAINAGE

[TRAFFICABLE DIRECT LOT STORMWATER CONNECTION & EASEMENT SYMBOL] TRAFFICABLE DIRECT LOT STORMWATER CONNECTION & EASEMENT.

[POWER DOME MINI PILLAR SYMBOL] POWER DOME MINI PILLAR

[POWER DOME UNIVERSAL PILLAR SYMBOL] POWER DOME UNIVERSAL PILLAR

[STREETLIGHTS SYMBOL] STREETLIGHTS

[TRANSFORMER SITE SYMBOL] TRANSFORMER SITE

[SEWER / MANHOLE SYMBOL] SEWER / MANHOLE

[RETAINING WALL & HEIGHT SYMBOL] RETAINING WALL & HEIGHT

26.80 TOP OF KERB HEIGHT

26.16 SPOT LEVEL


[PAD LEVEL SYMBOL] PAD LEVEL

[ROAD LEVEL SYMBOL] ROAD LEVEL

[OPTICOMM CONNECTION SYMBOL] OPTICOMM CONNECTION

[ACCESS RESTRICTION SYMBOL] ACCESS RESTRICTION

[BAL 12.5 SYMBOL] BAL 12.5 BUSHFIRE ATTACK LEVEL

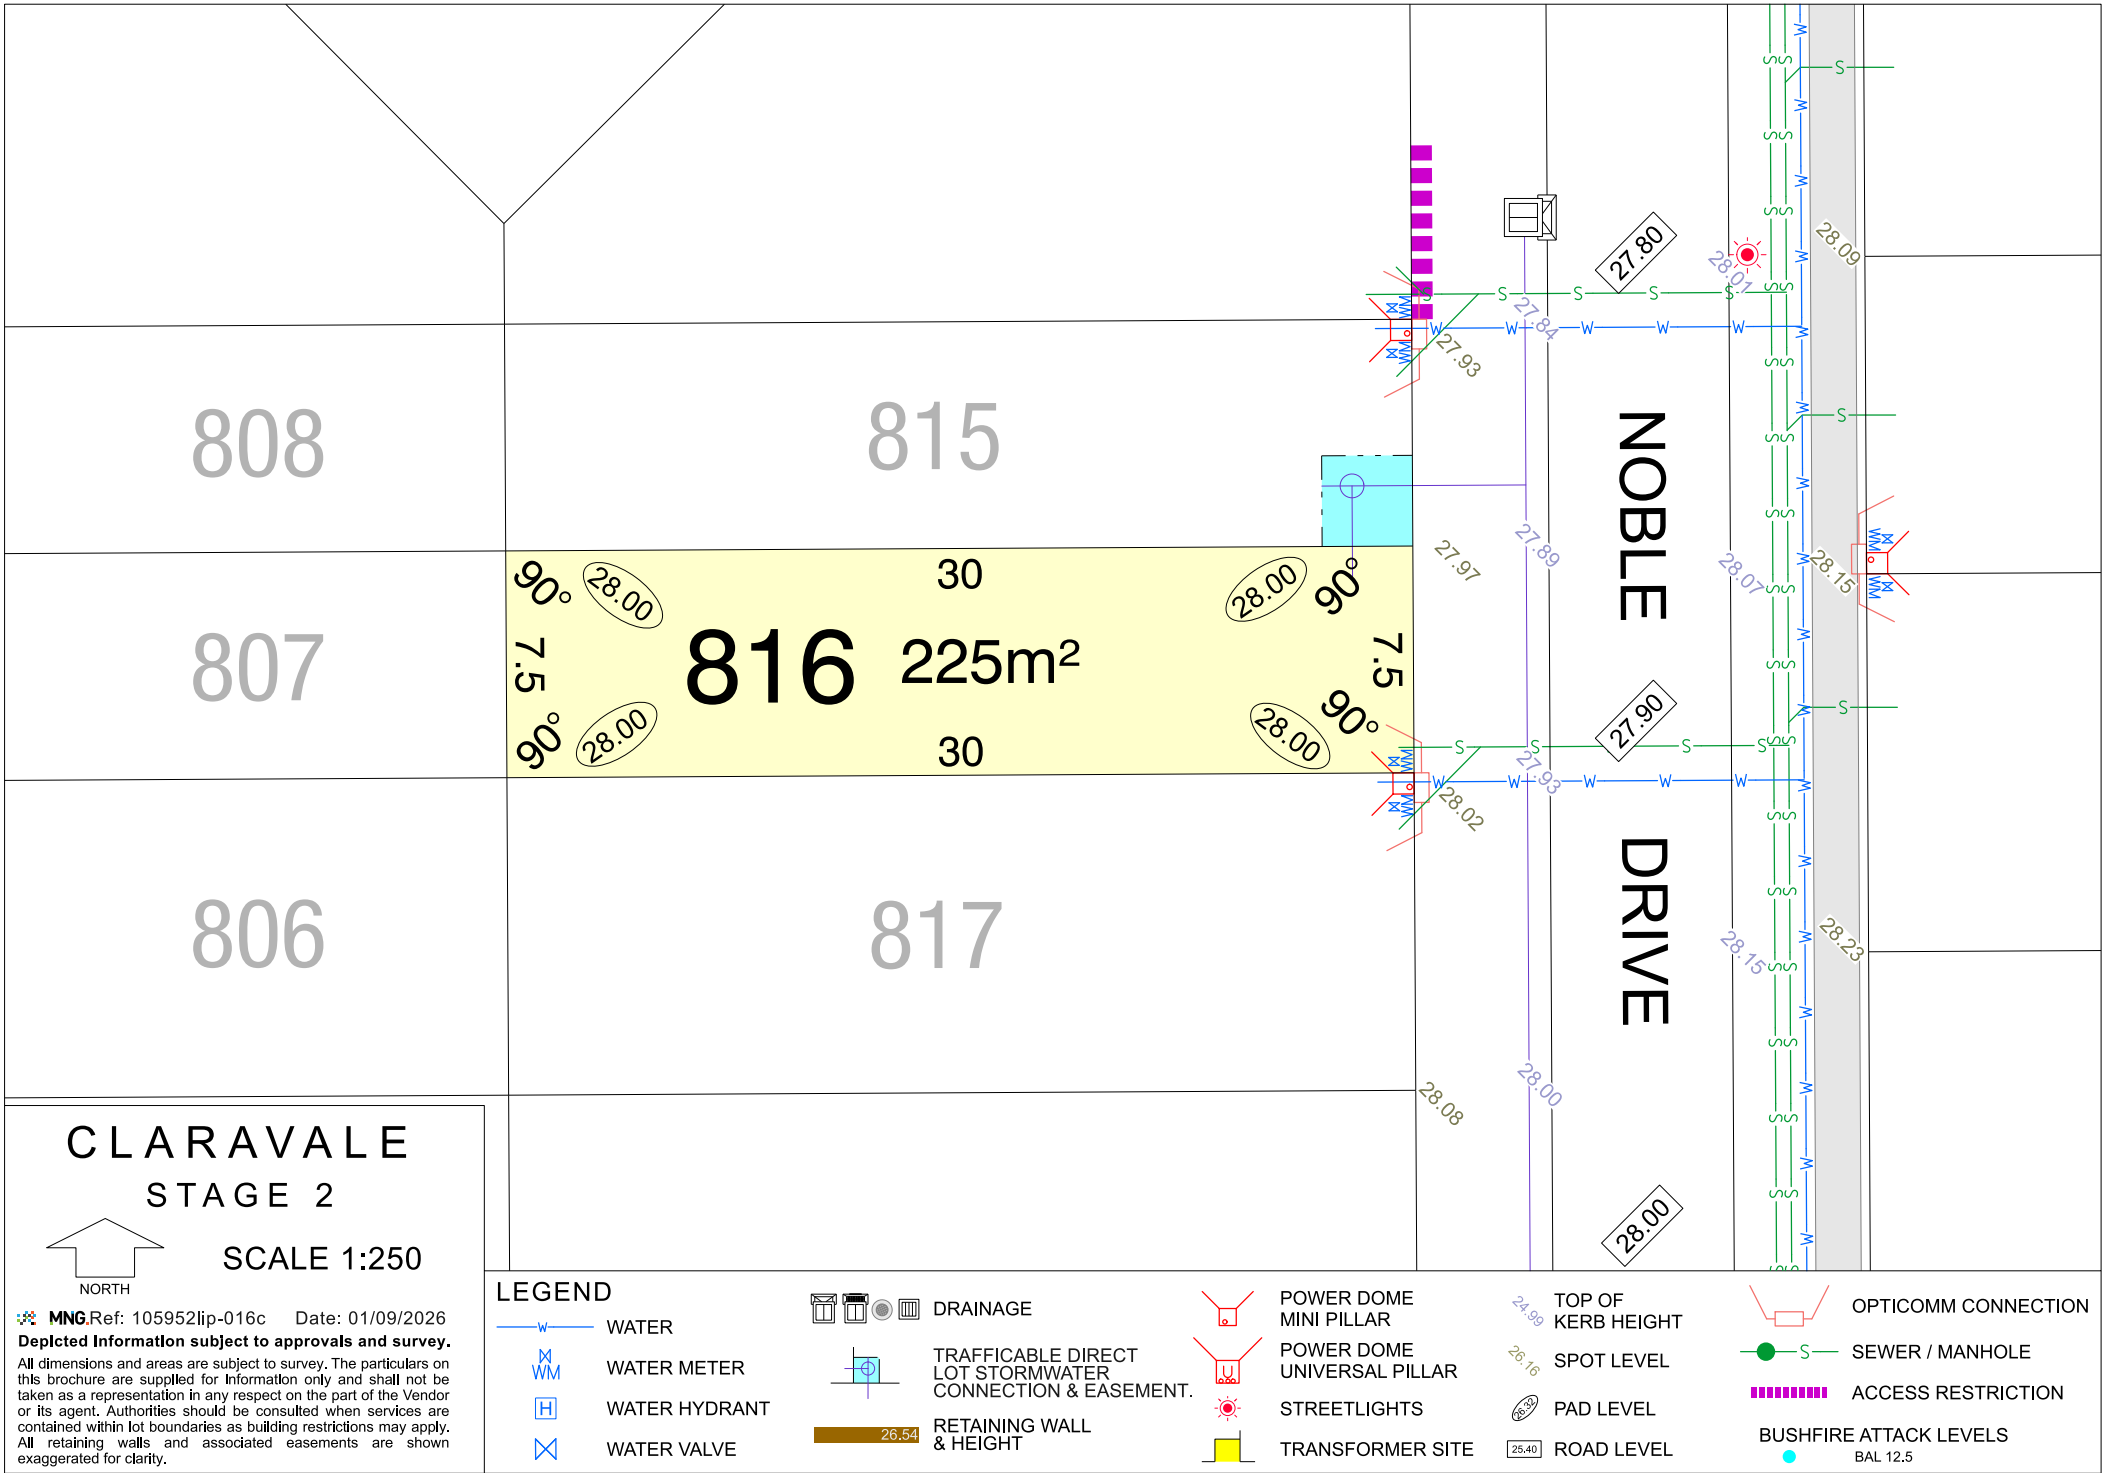

807


816

806

817
315m²

805

818

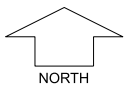CLARAVALE
STAGE 2

SCALE 1:250

MNG Ref: 105952lip-016c Date: 01/09/2026

Depicted Information subject to approvals and survey.

All dimensions and areas are subject to survey. The particulars on this brochure are supplied for Information only and shall not be taken as a representation in any respect on the part of the Vendor or its agent. Authorities should be consulted when services are contained within lot boundaries as building restrictions may apply. All retaining walls and associated easements are shown exaggerated for clarity.

LEGEND


- WATER
- WATER METER
- WATER HYDRANT
- WATER VALVE

- DRAINAGE
- TRAFFICABLE DIRECT LOT STORMWATER CONNECTION & EASEMENT.
- RETAINING WALL & HEIGHT

- POWER DOME MINI PILLAR
- POWER DOME UNIVERSAL PILLAR
- STREETLIGHTS
- TRANSFORMER SITE

- TOP OF KERB HEIGHT
- SPOT LEVEL
- PAD LEVEL
- ROAD LEVEL

- OPTICOMM CONNECTION
- SEWER / MANHOLE
- ACCESS RESTRICTION
- BUSHFIRE ATTACK LEVELS BAL 12.5

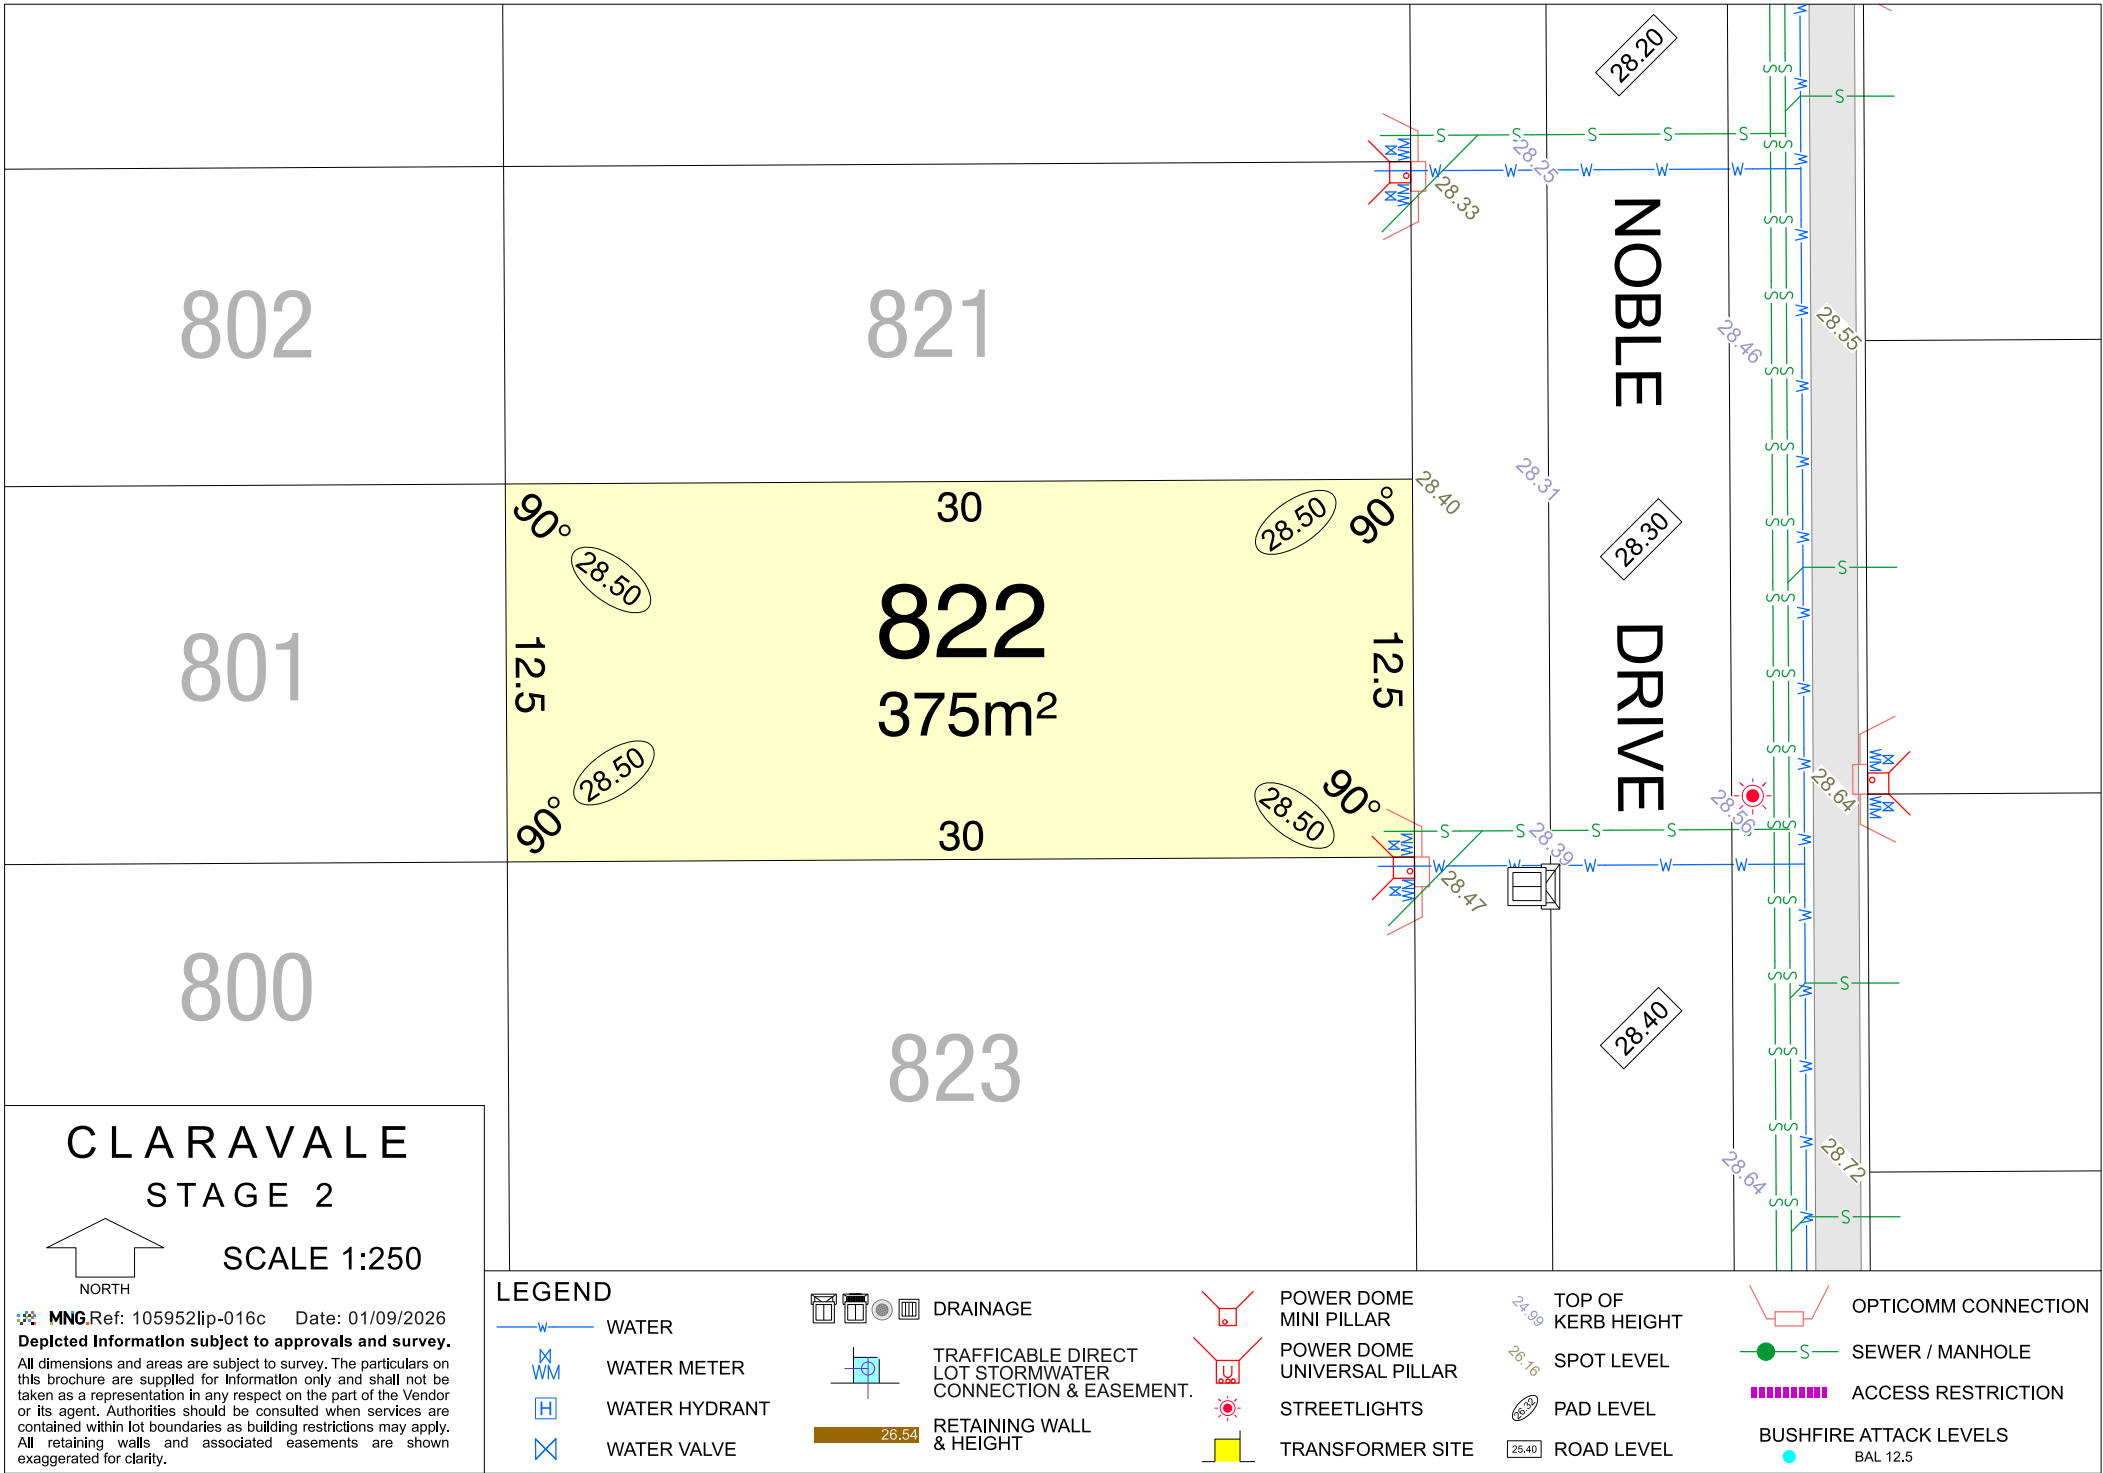

801


822

800

823
450m²

799

824

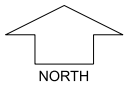CLARAVALE
STAGE 2

SCALE 1:250

MNG Ref: 105952lip-016c Date: 01/09/2026

Depicted Information subject to approvals and survey.

All dimensions and areas are subject to survey. The particulars on this brochure are supplied for Information only and shall not be taken as a representation in any respect on the part of the Vendor or its agent. Authorities should be consulted when services are contained within lot boundaries as building restrictions may apply. All retaining walls and associated easements are shown exaggerated for clarity.

LEGEND


- WATER
- WATER METER
- WATER HYDRANT
- WATER VALVE


- DRAINAGE
- TRAFFICABLE DIRECT LOT STORMWATER CONNECTION & EASEMENT.
- RETAINING WALL & HEIGHT


- POWER DOME MINI PILLAR
- POWER DOME UNIVERSAL PILLAR
- STREETLIGHTS
- TRANSFORMER SITE


- TOP OF KERB HEIGHT
- SPOT LEVEL
- PAD LEVEL
- ROAD LEVEL


- OPTICOMM CONNECTION
- SEWER / MANHOLE
- ACCESS RESTRICTION
- BUSHFIRE ATTACK LEVELS BAL 12.5

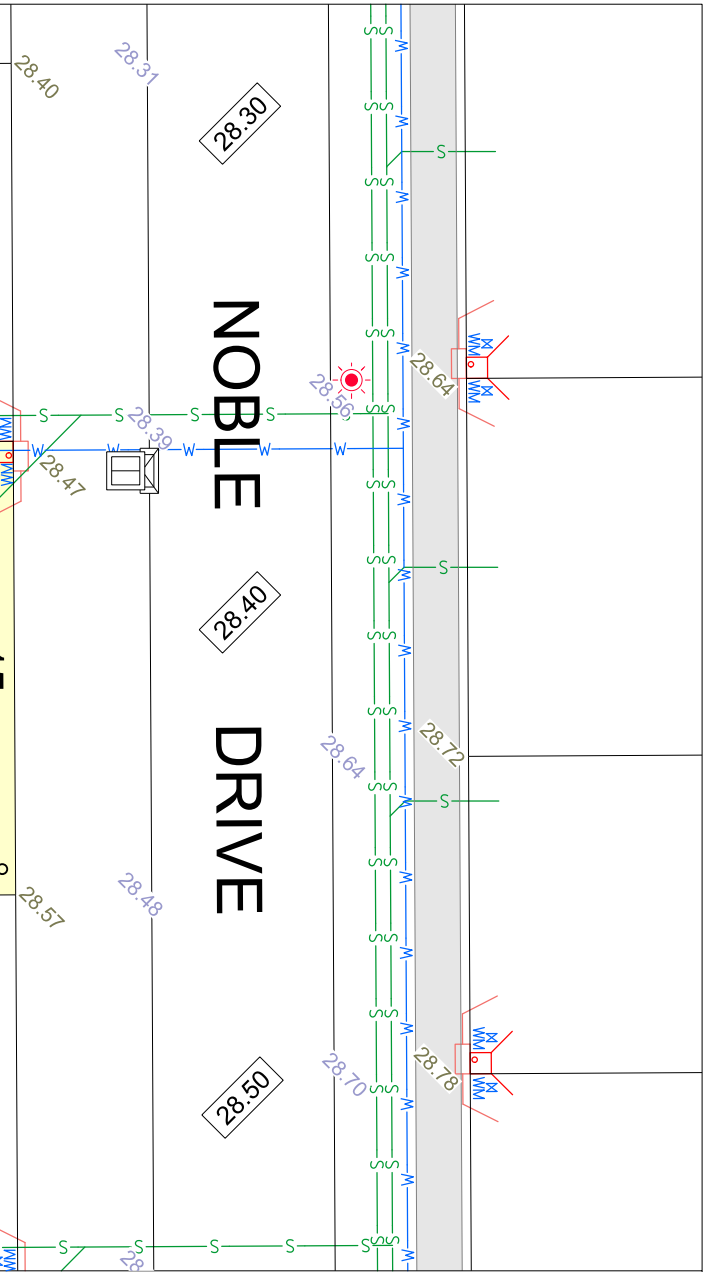


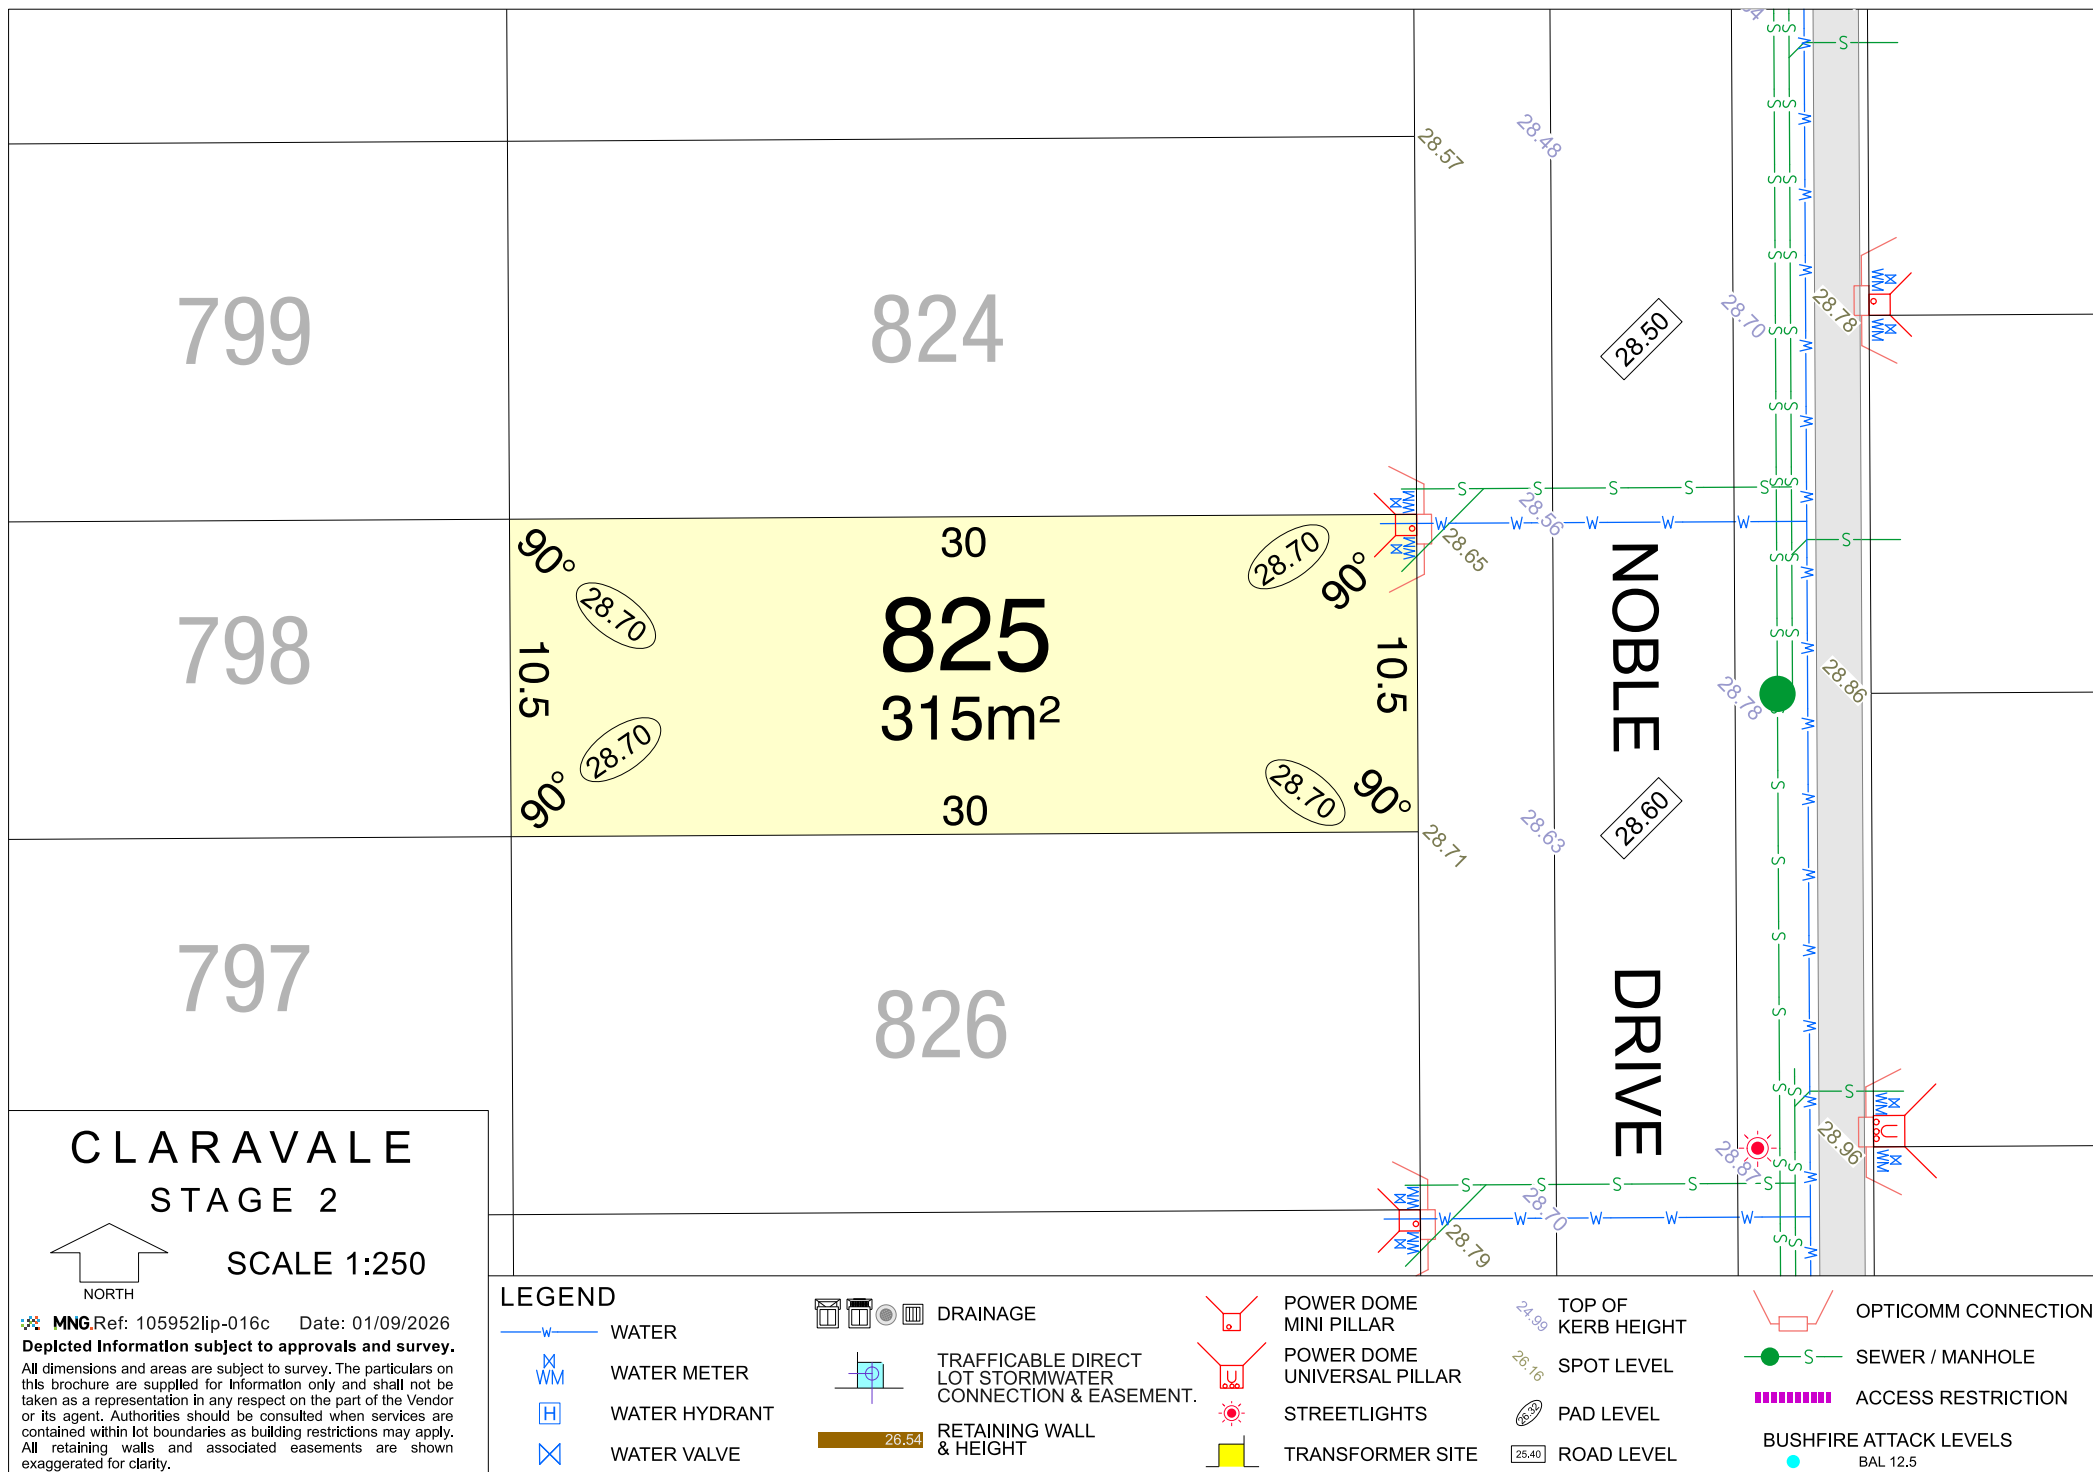


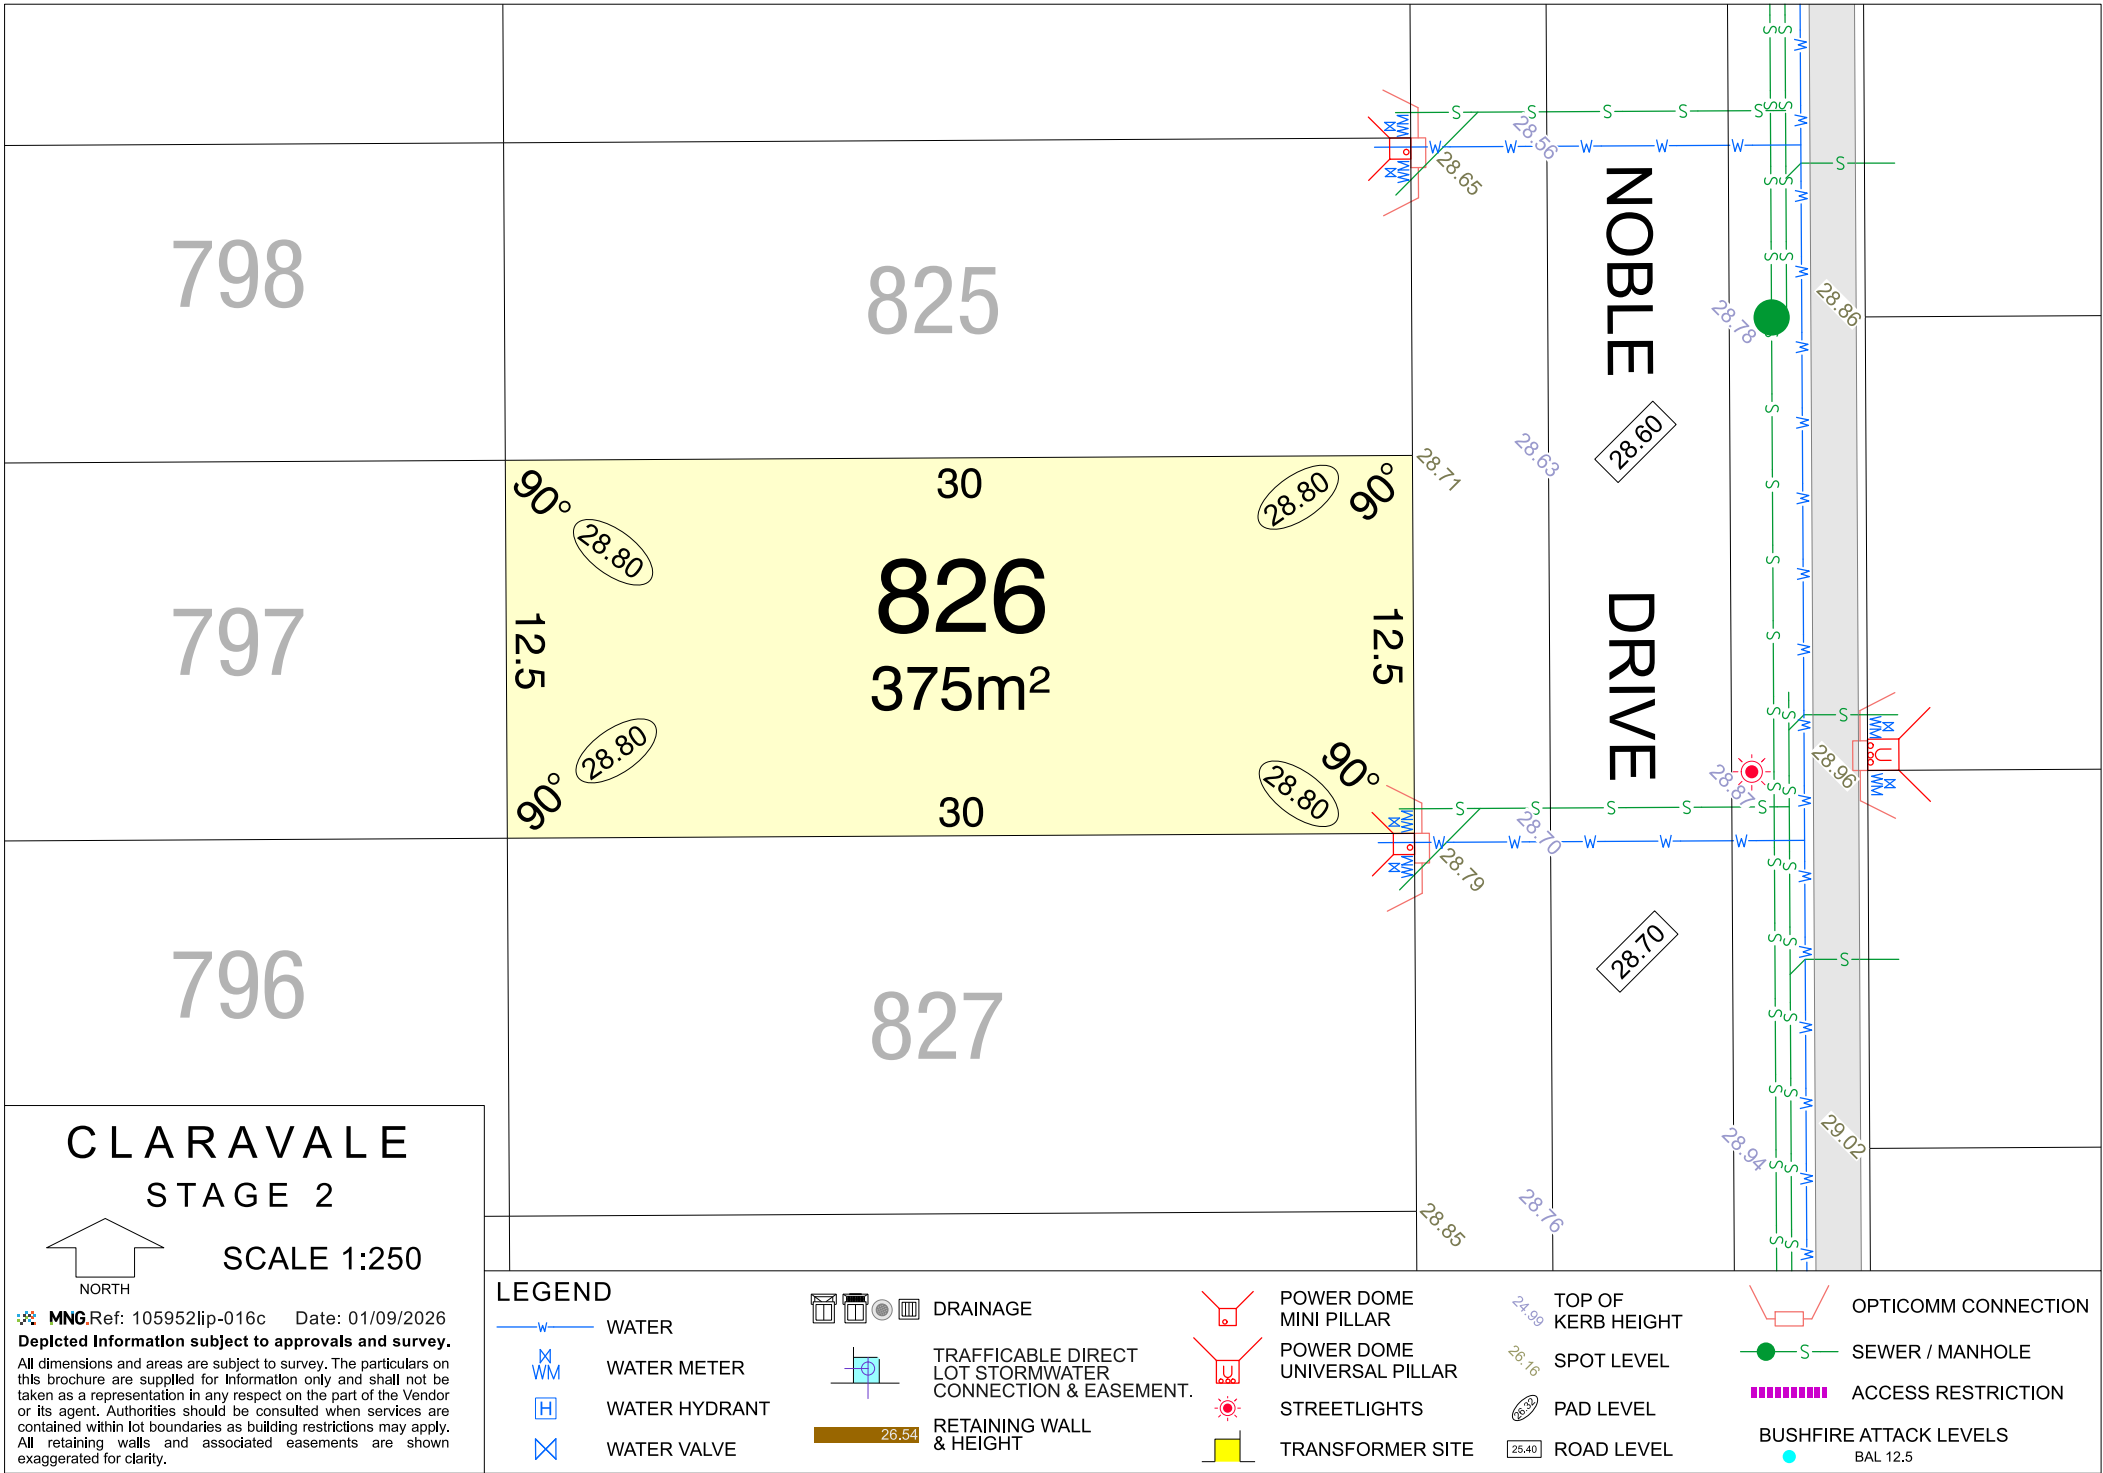


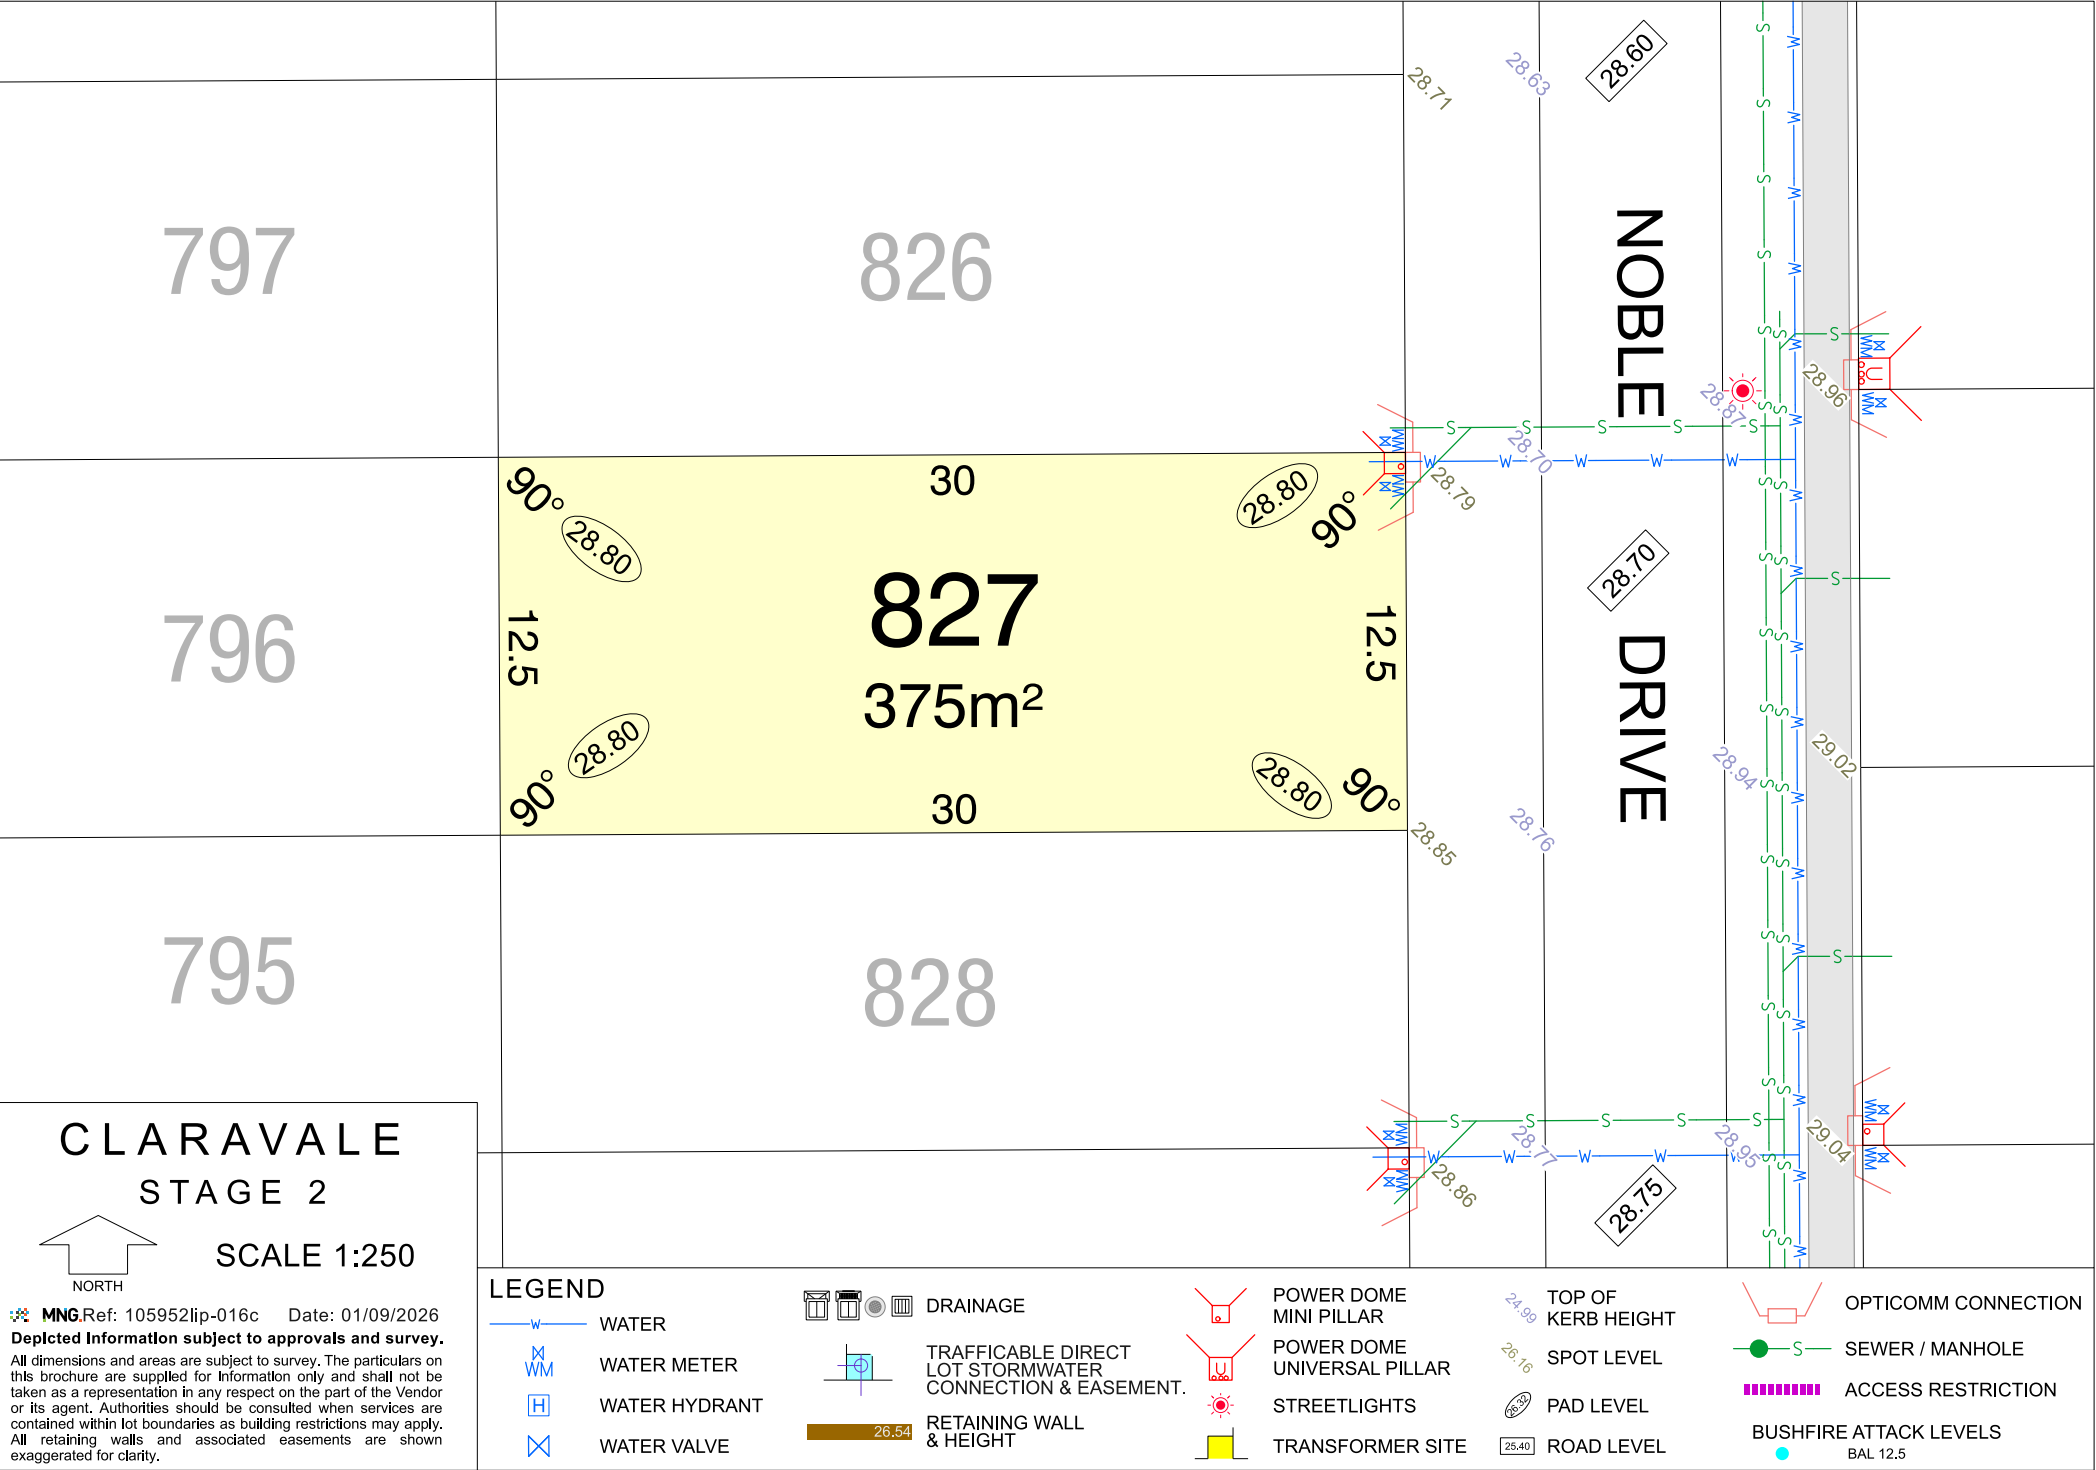


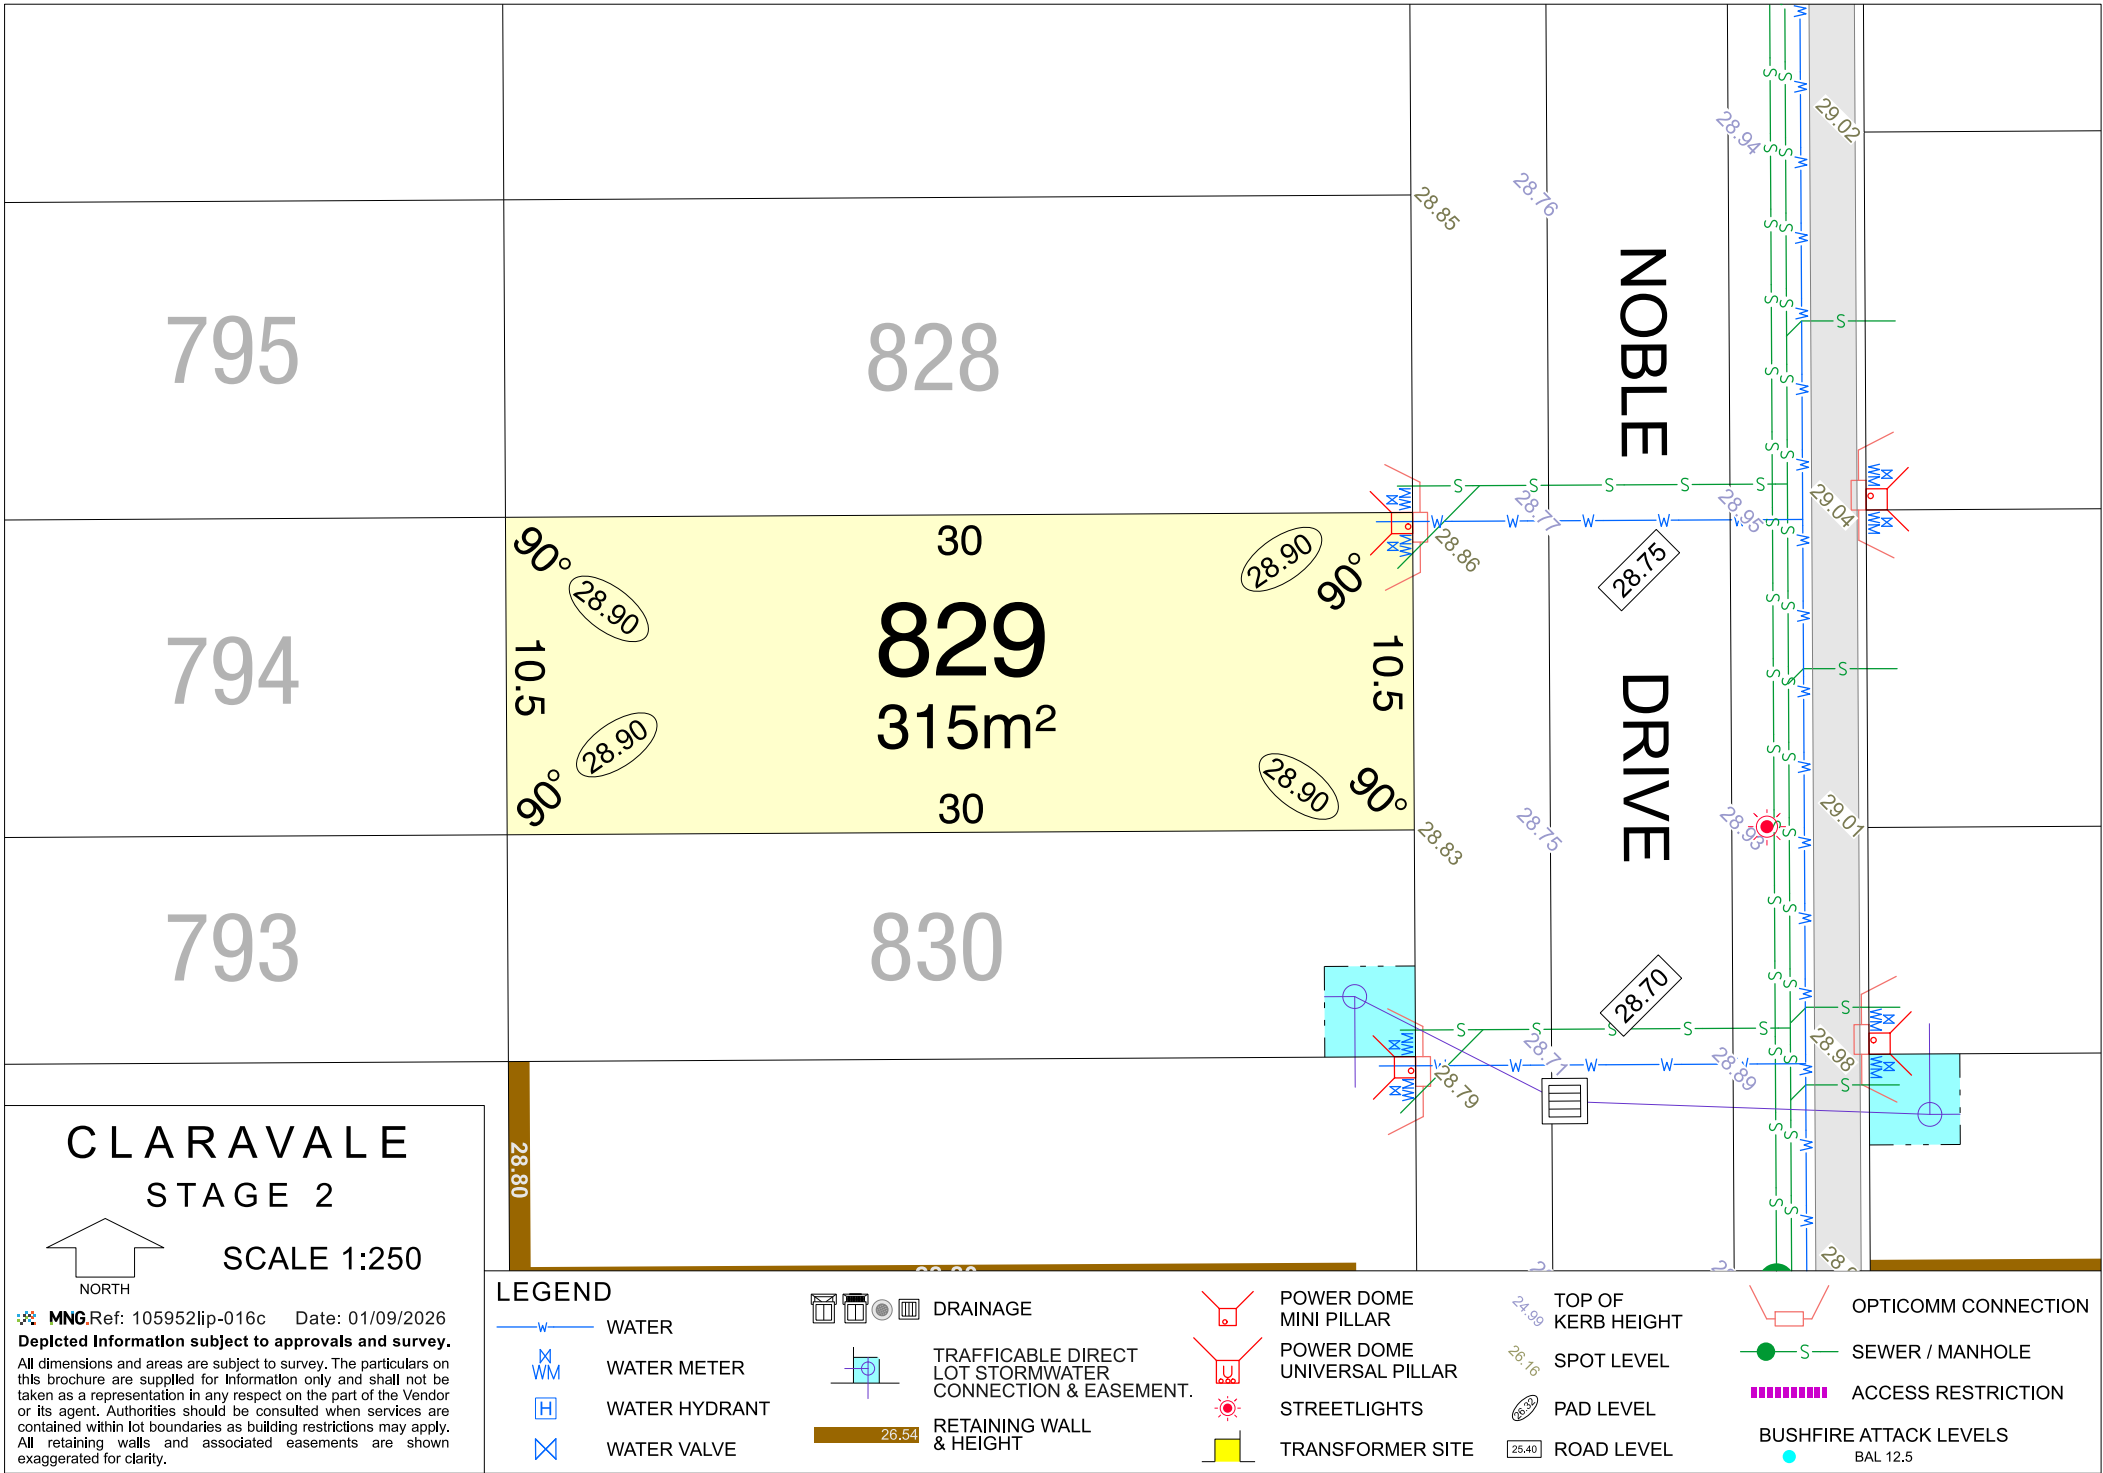


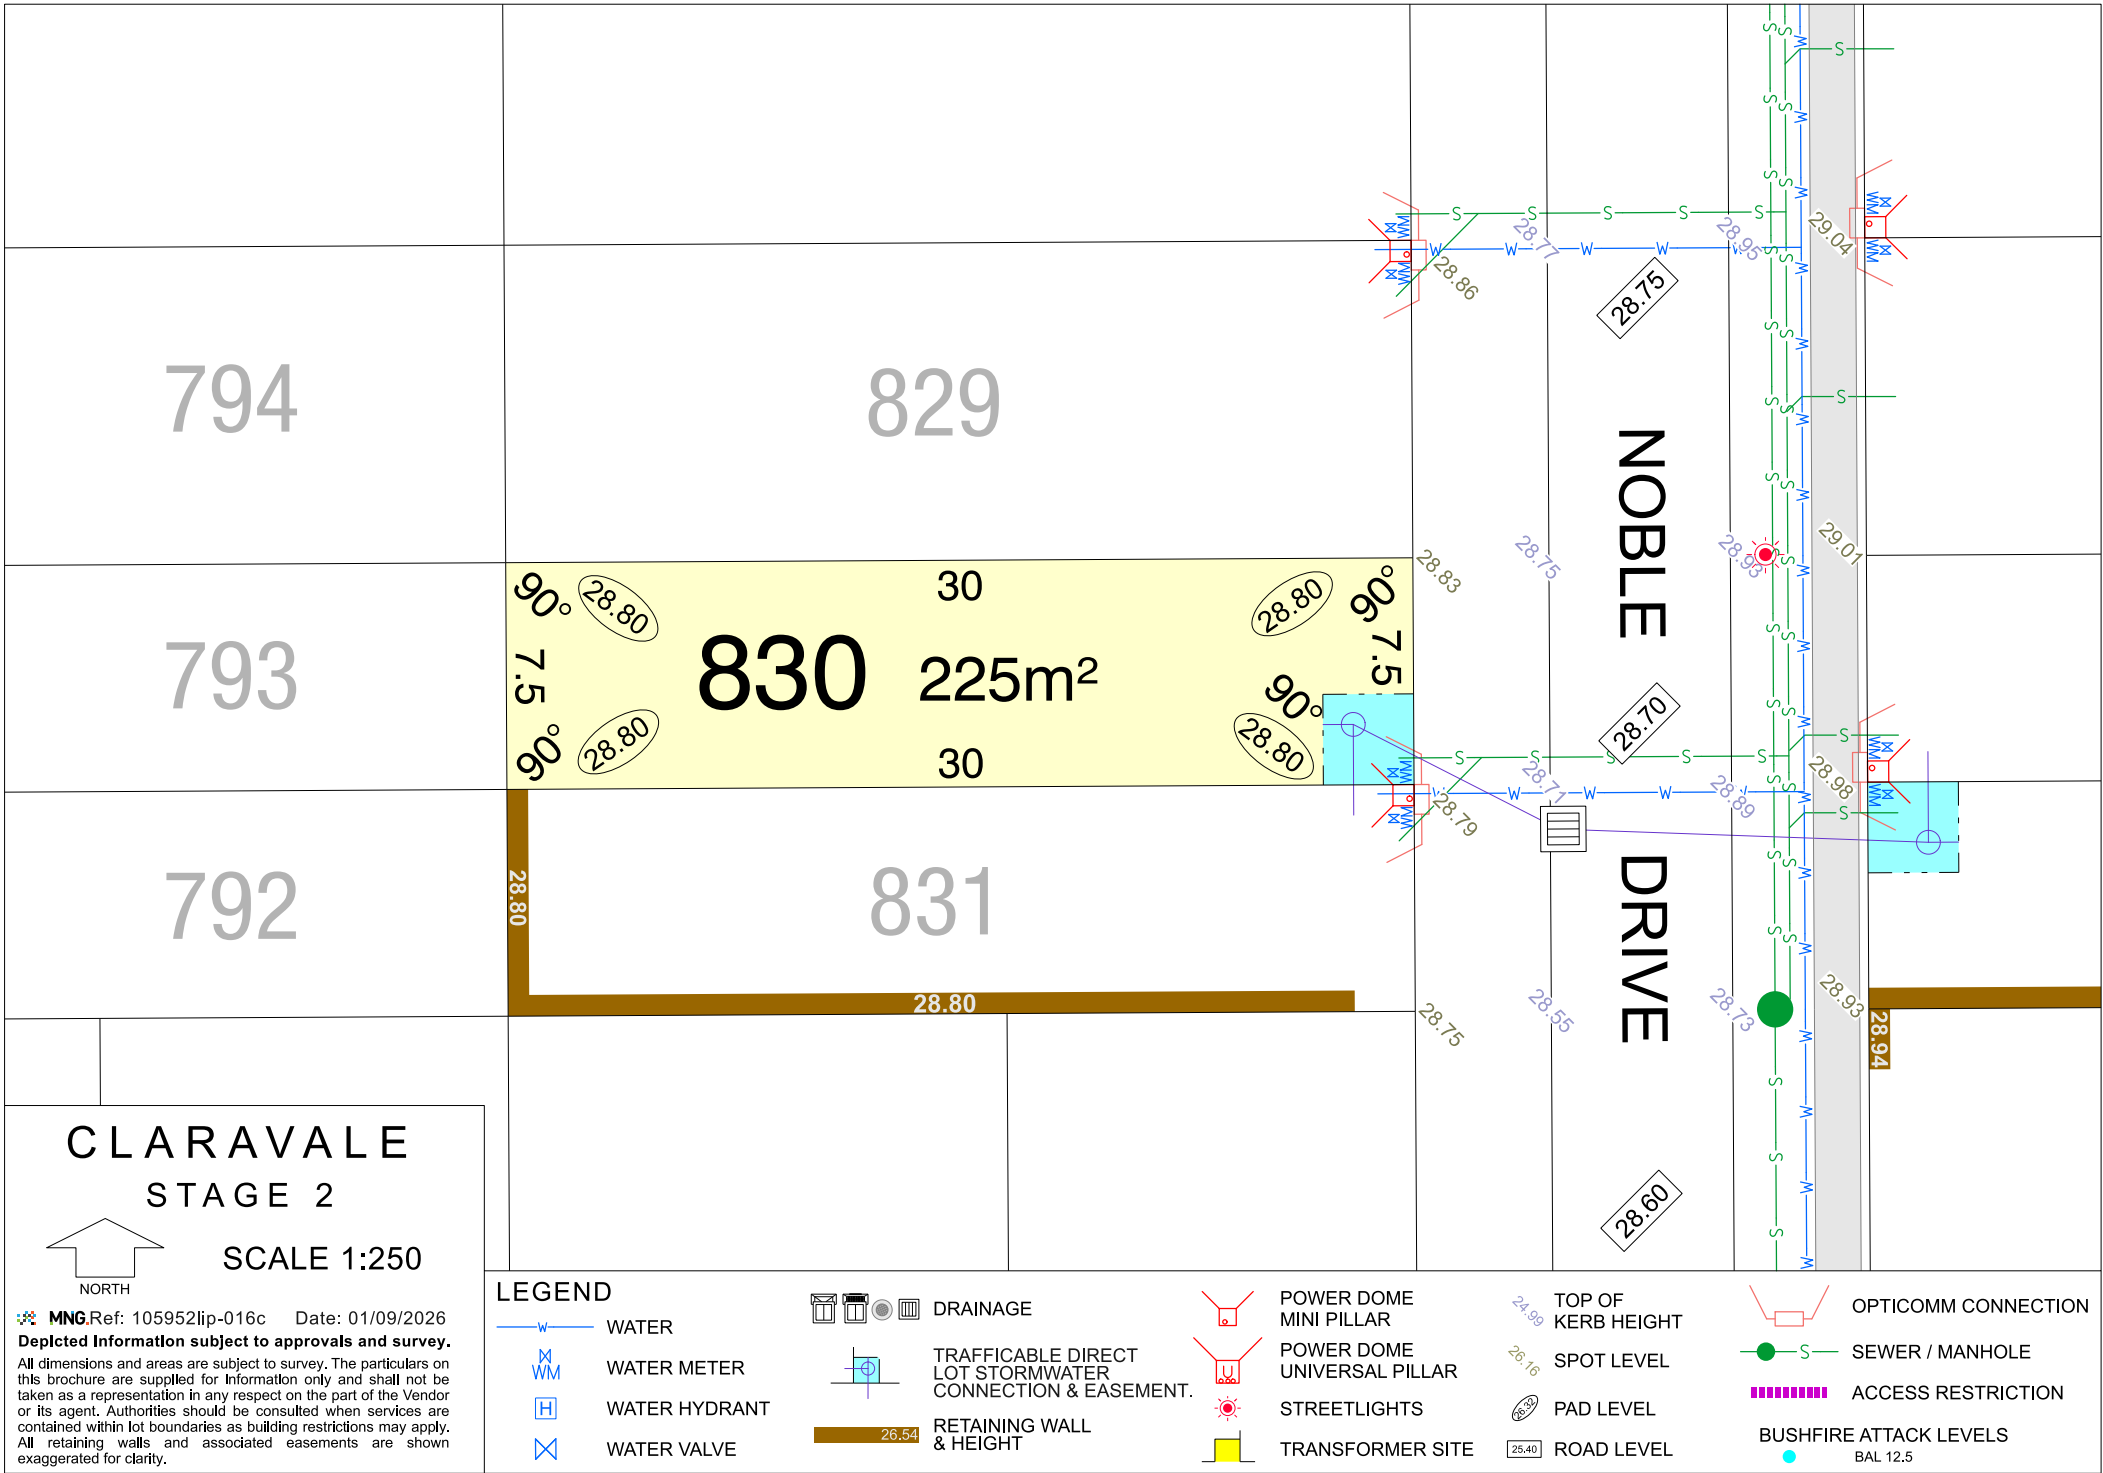


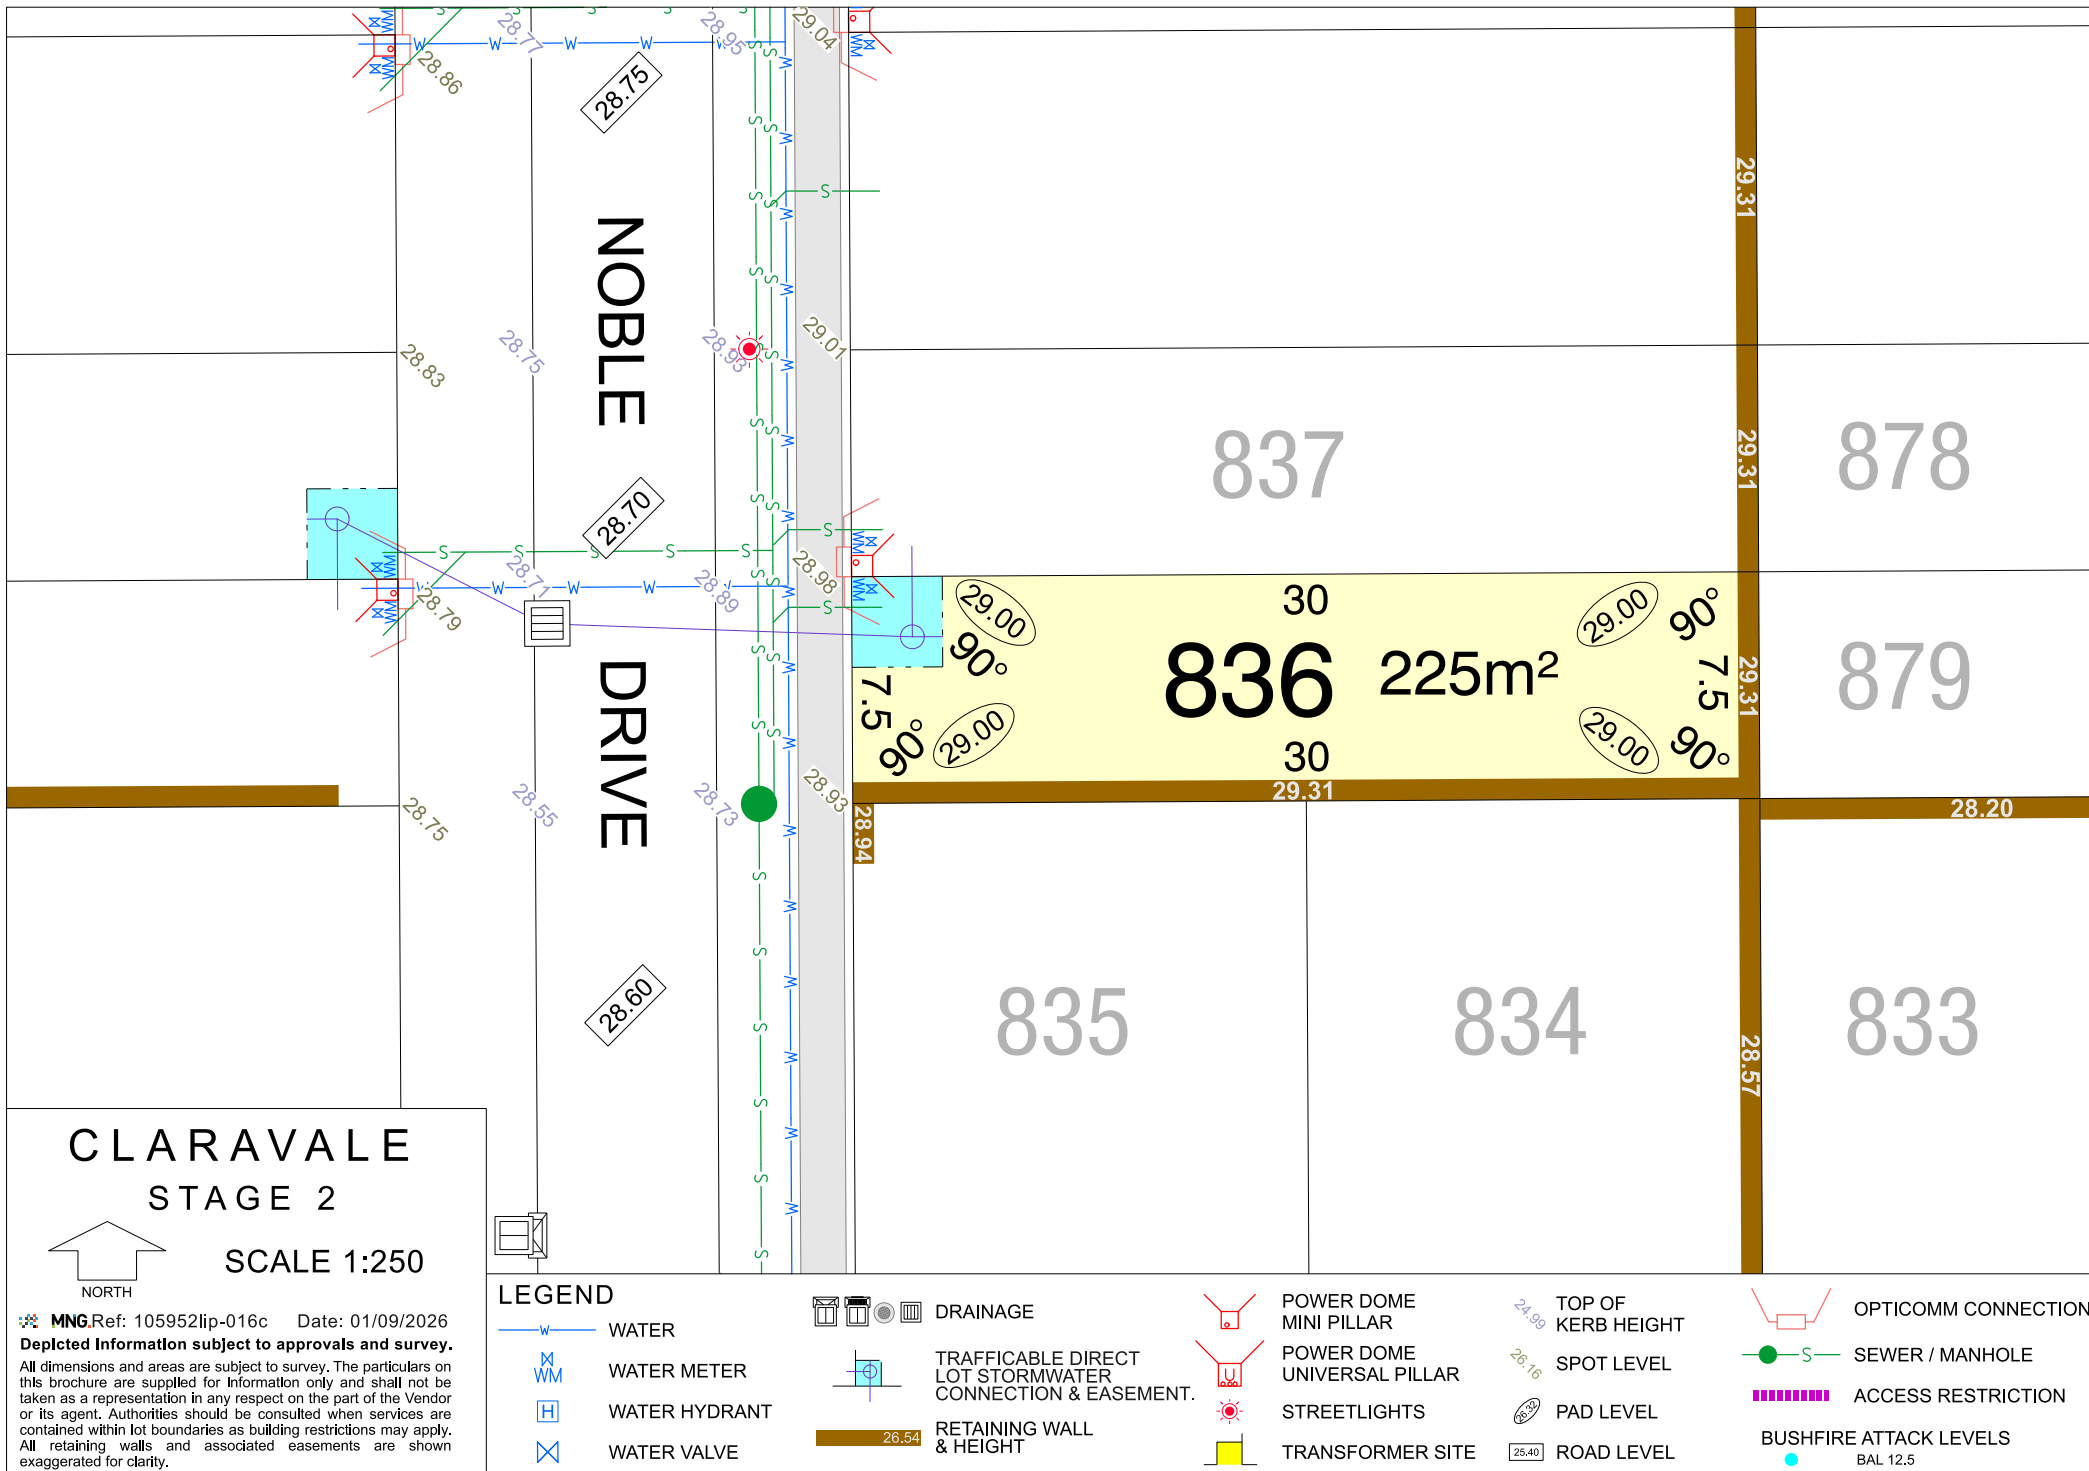


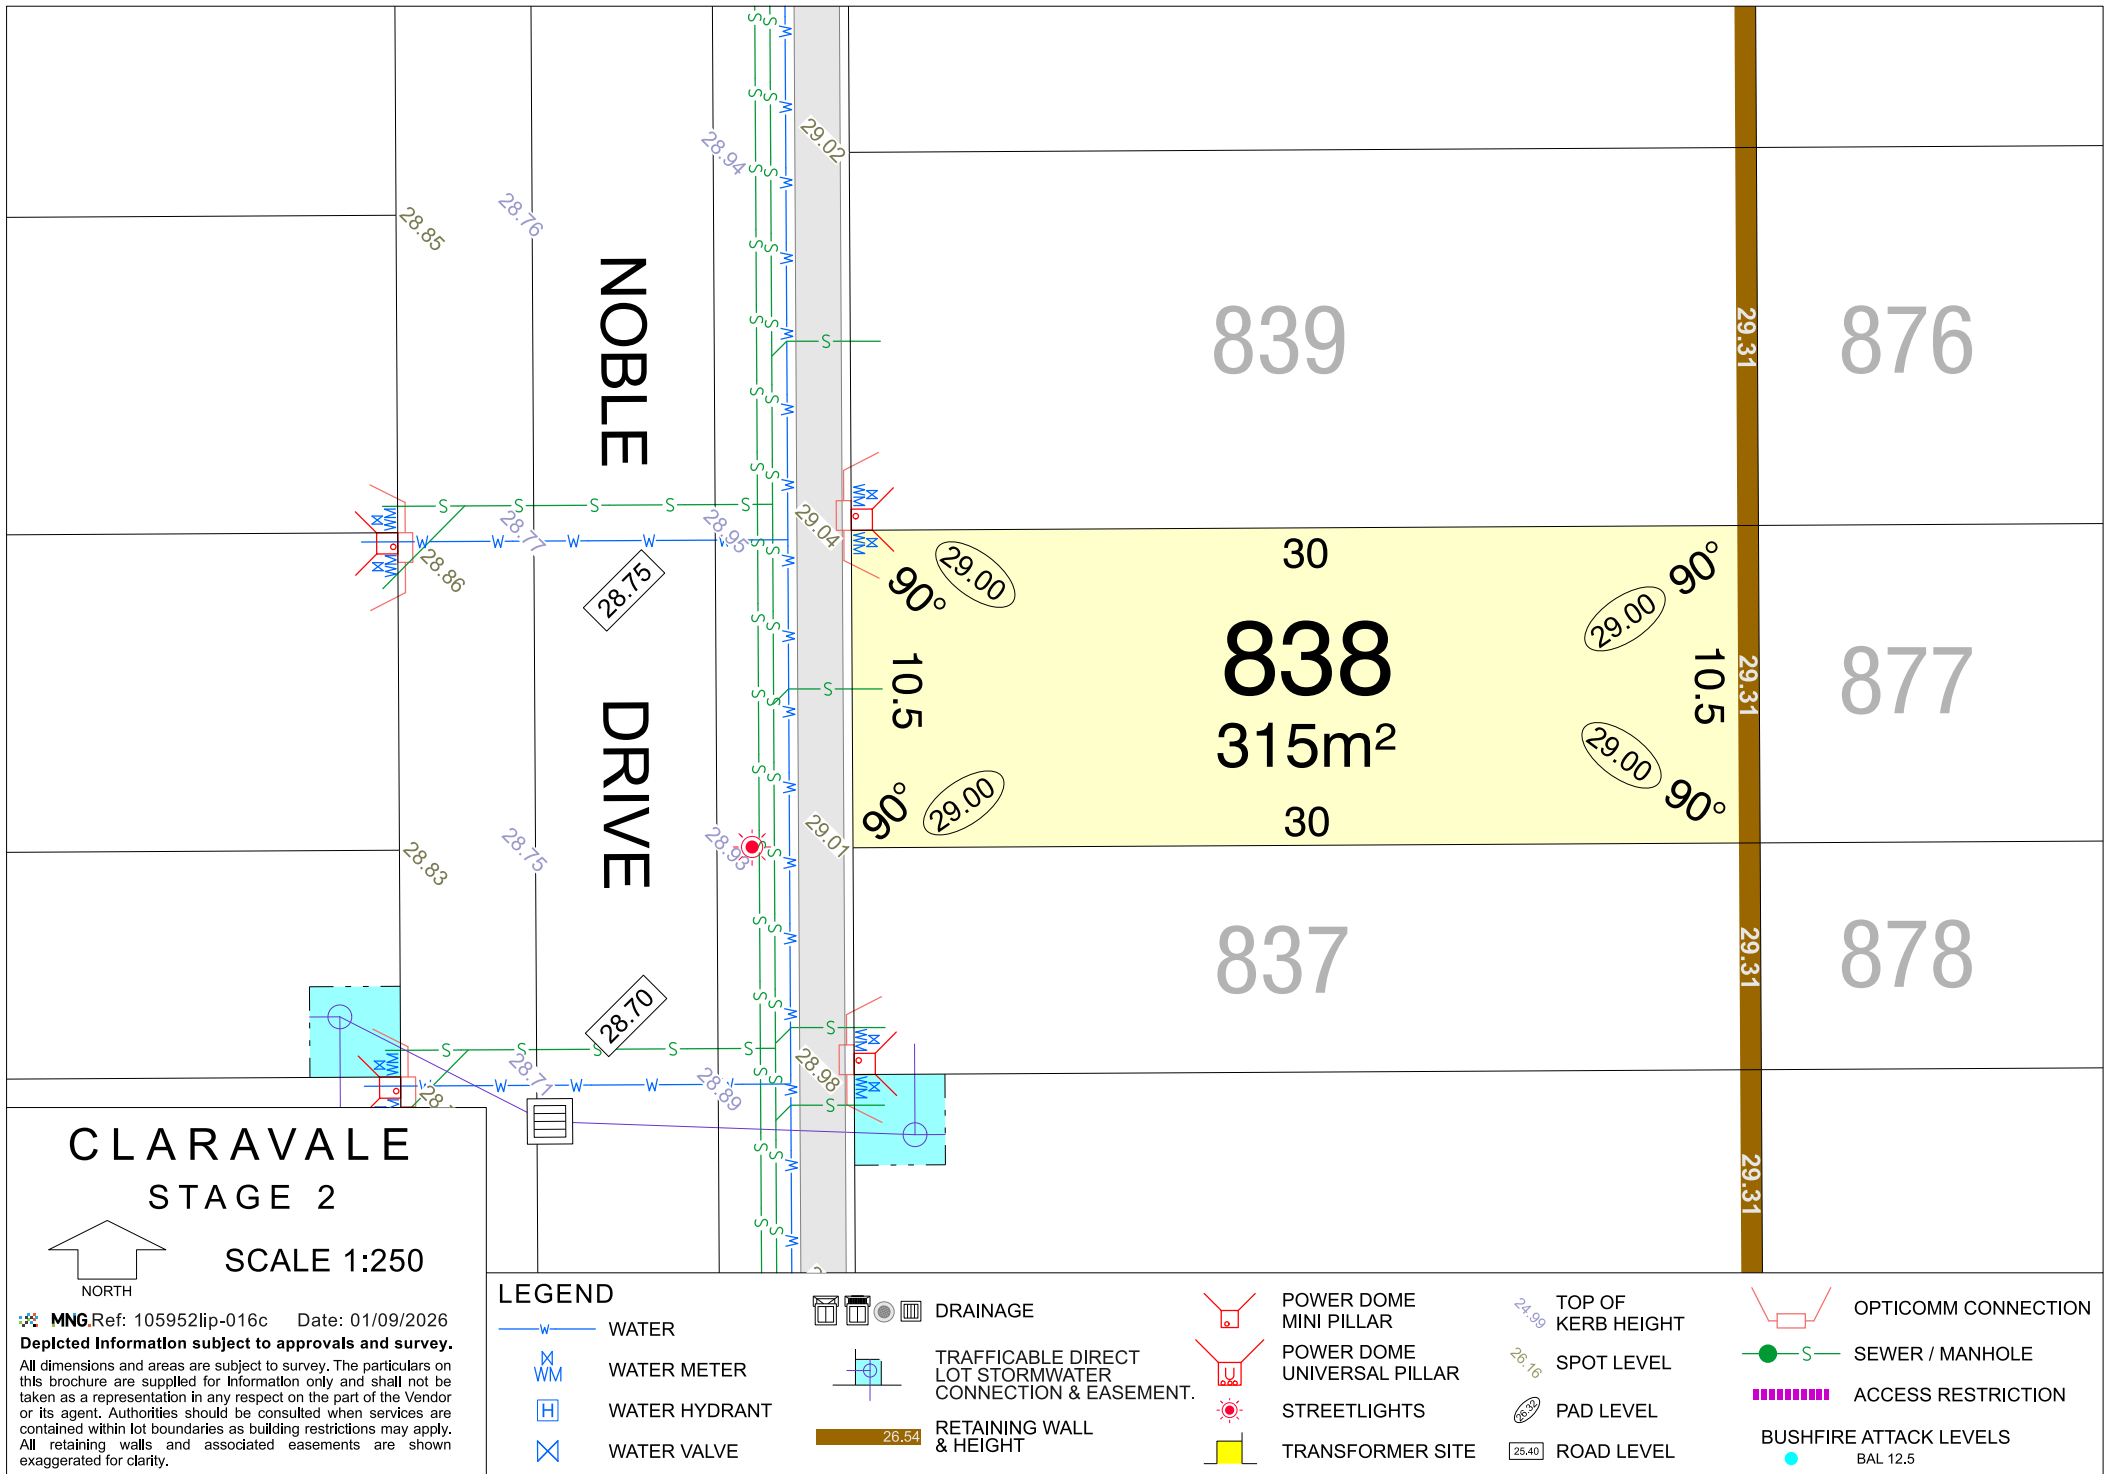


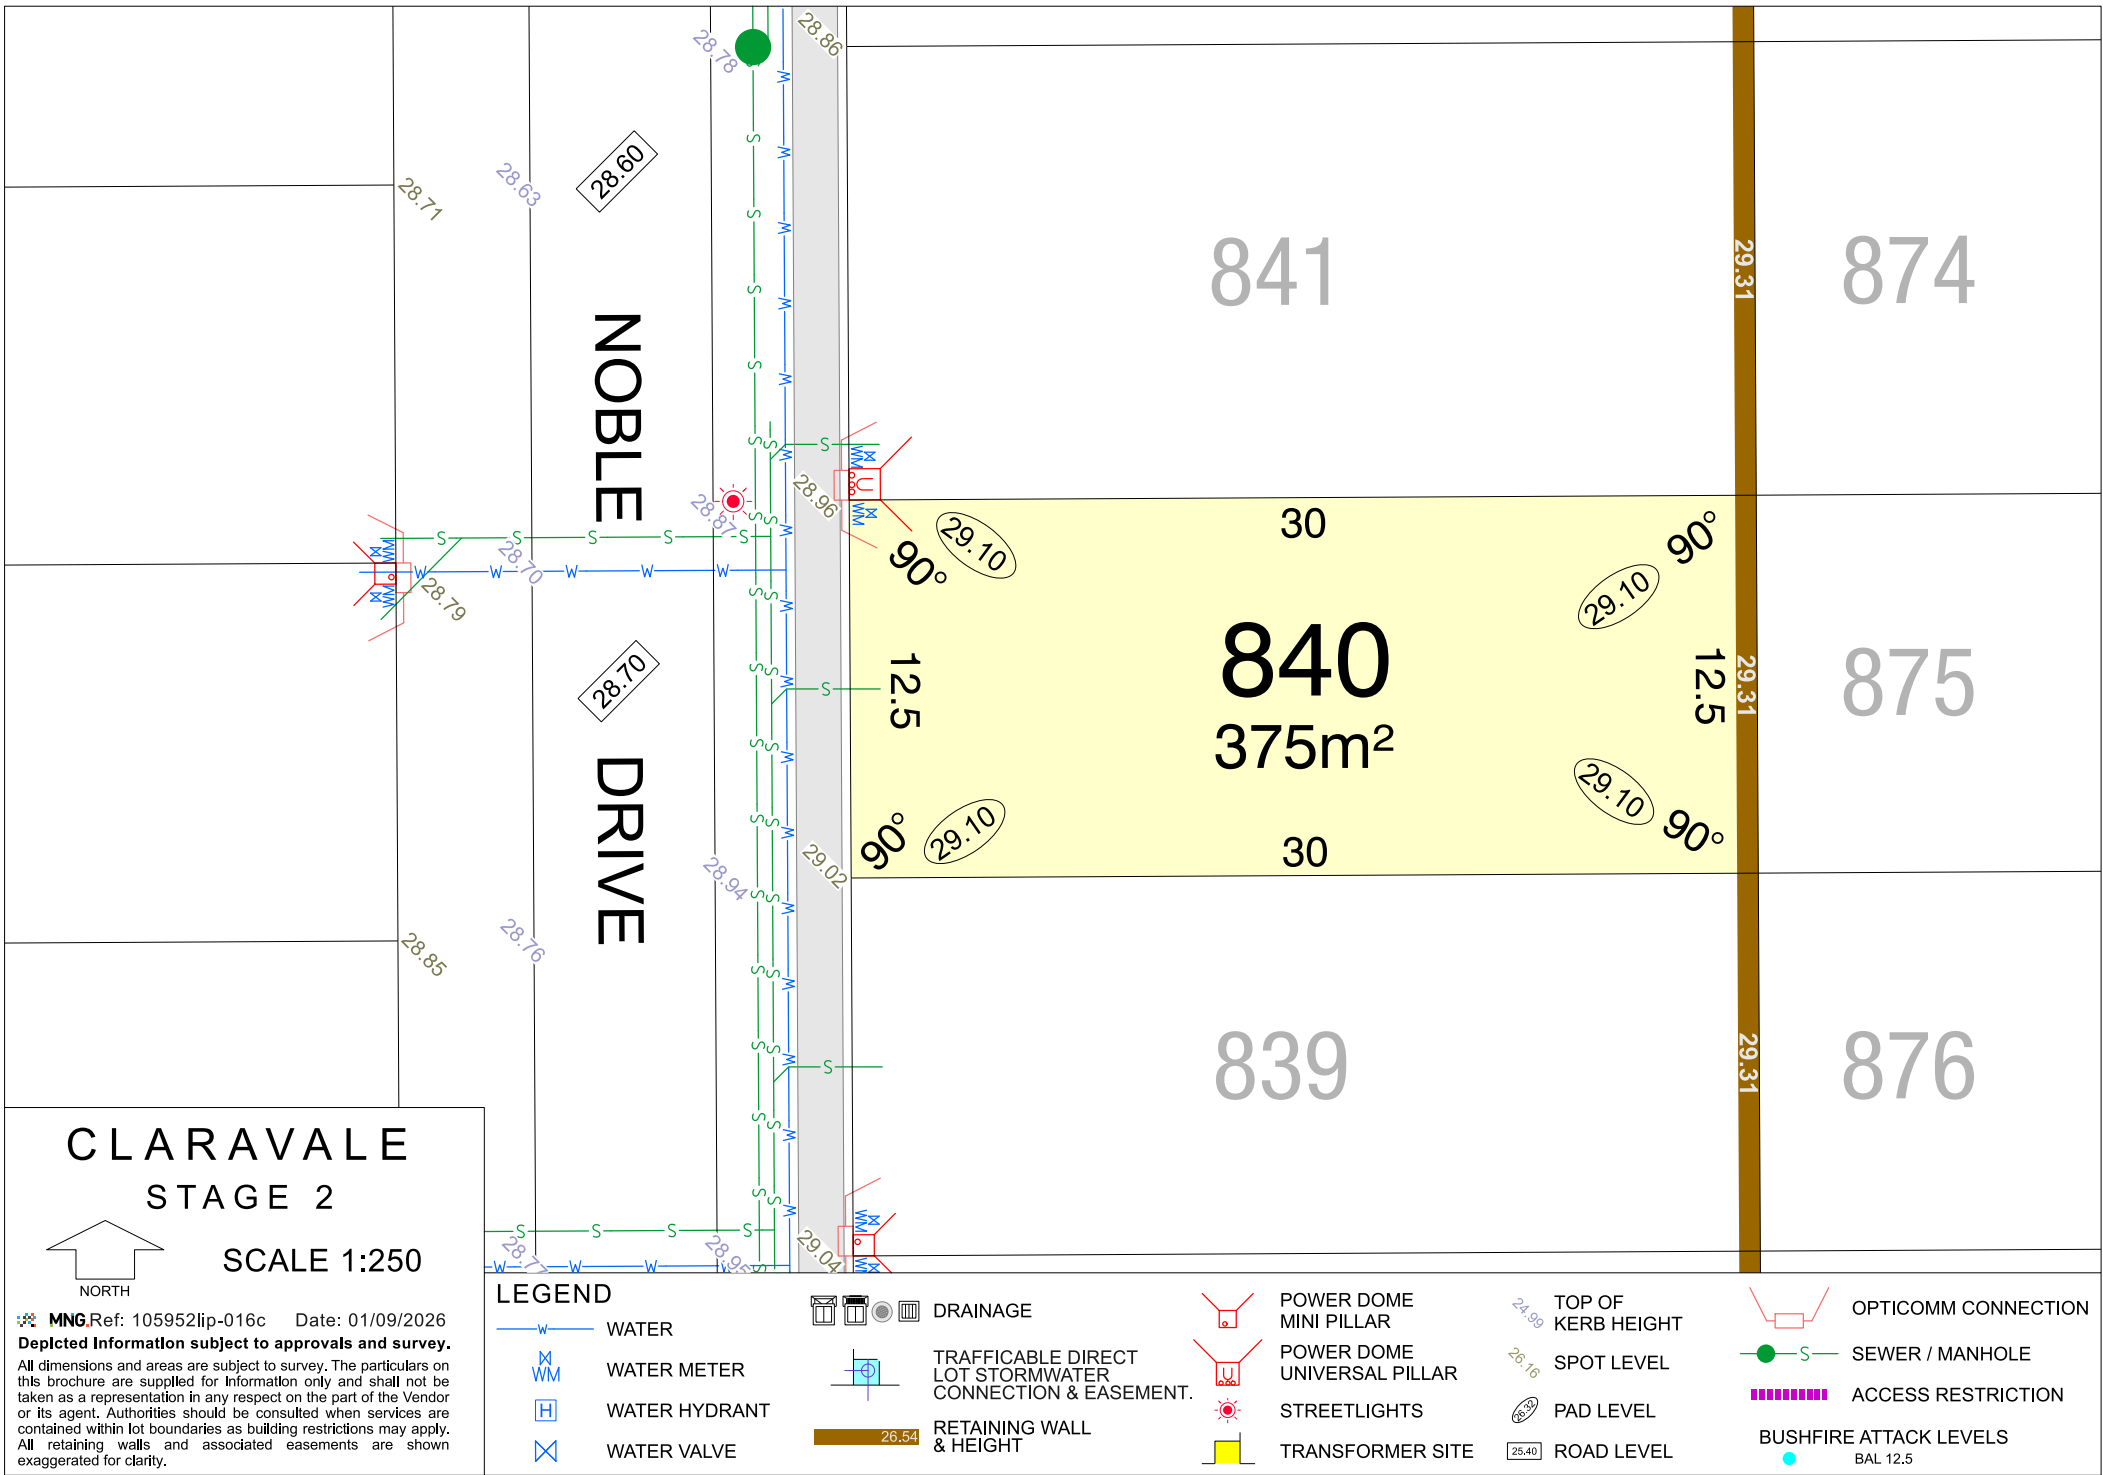


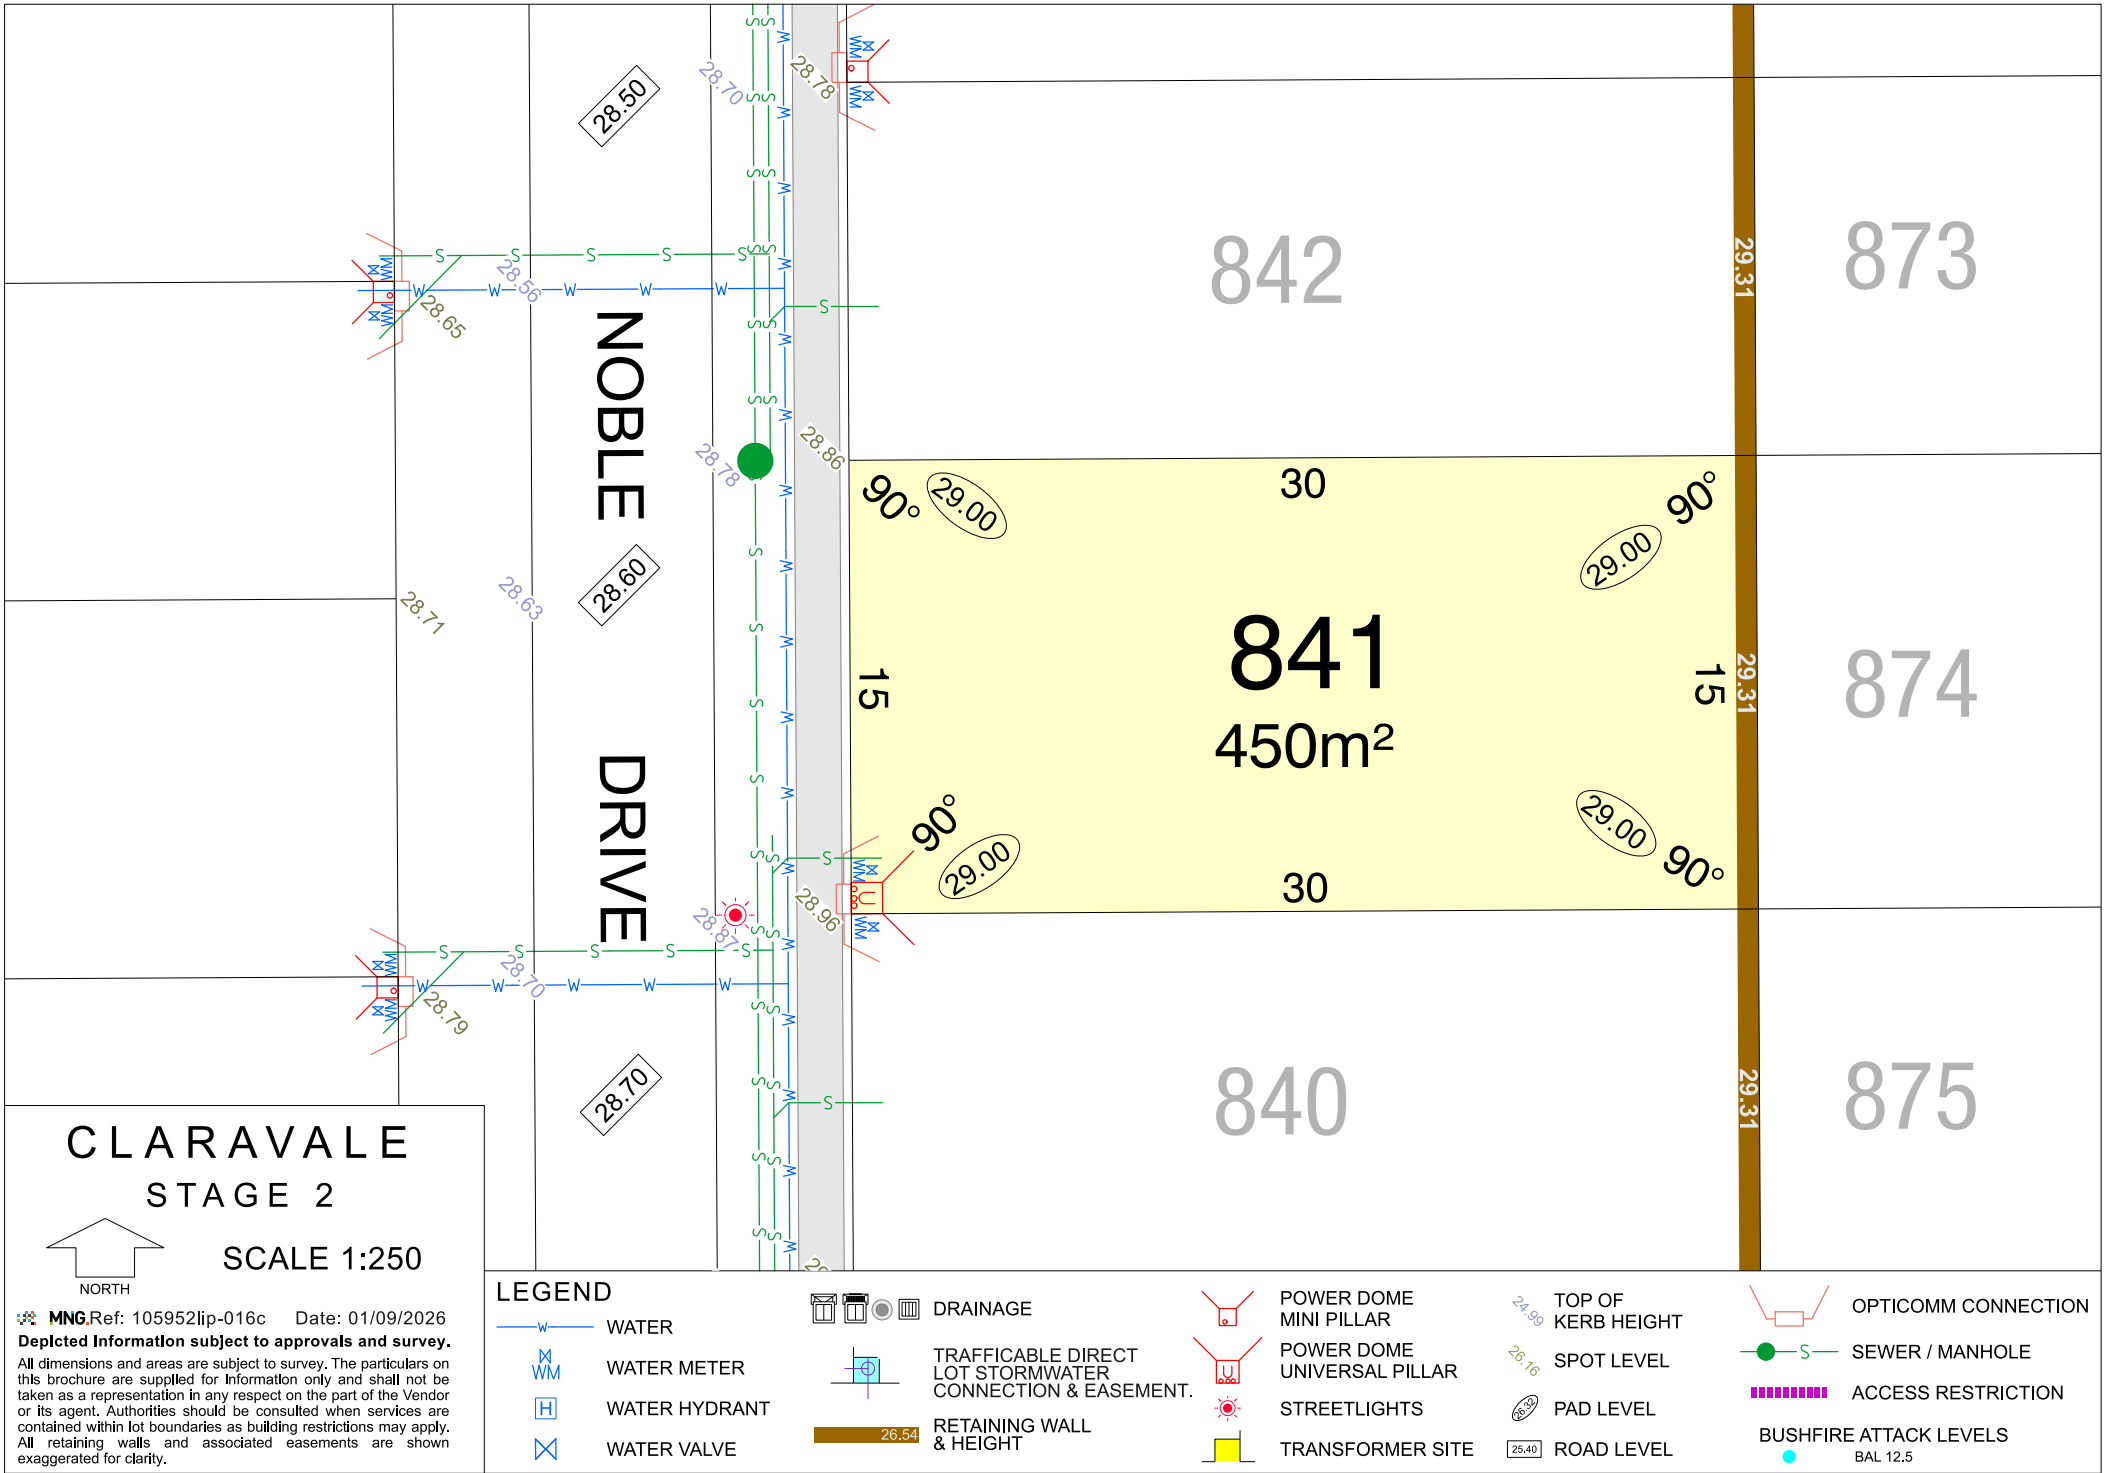


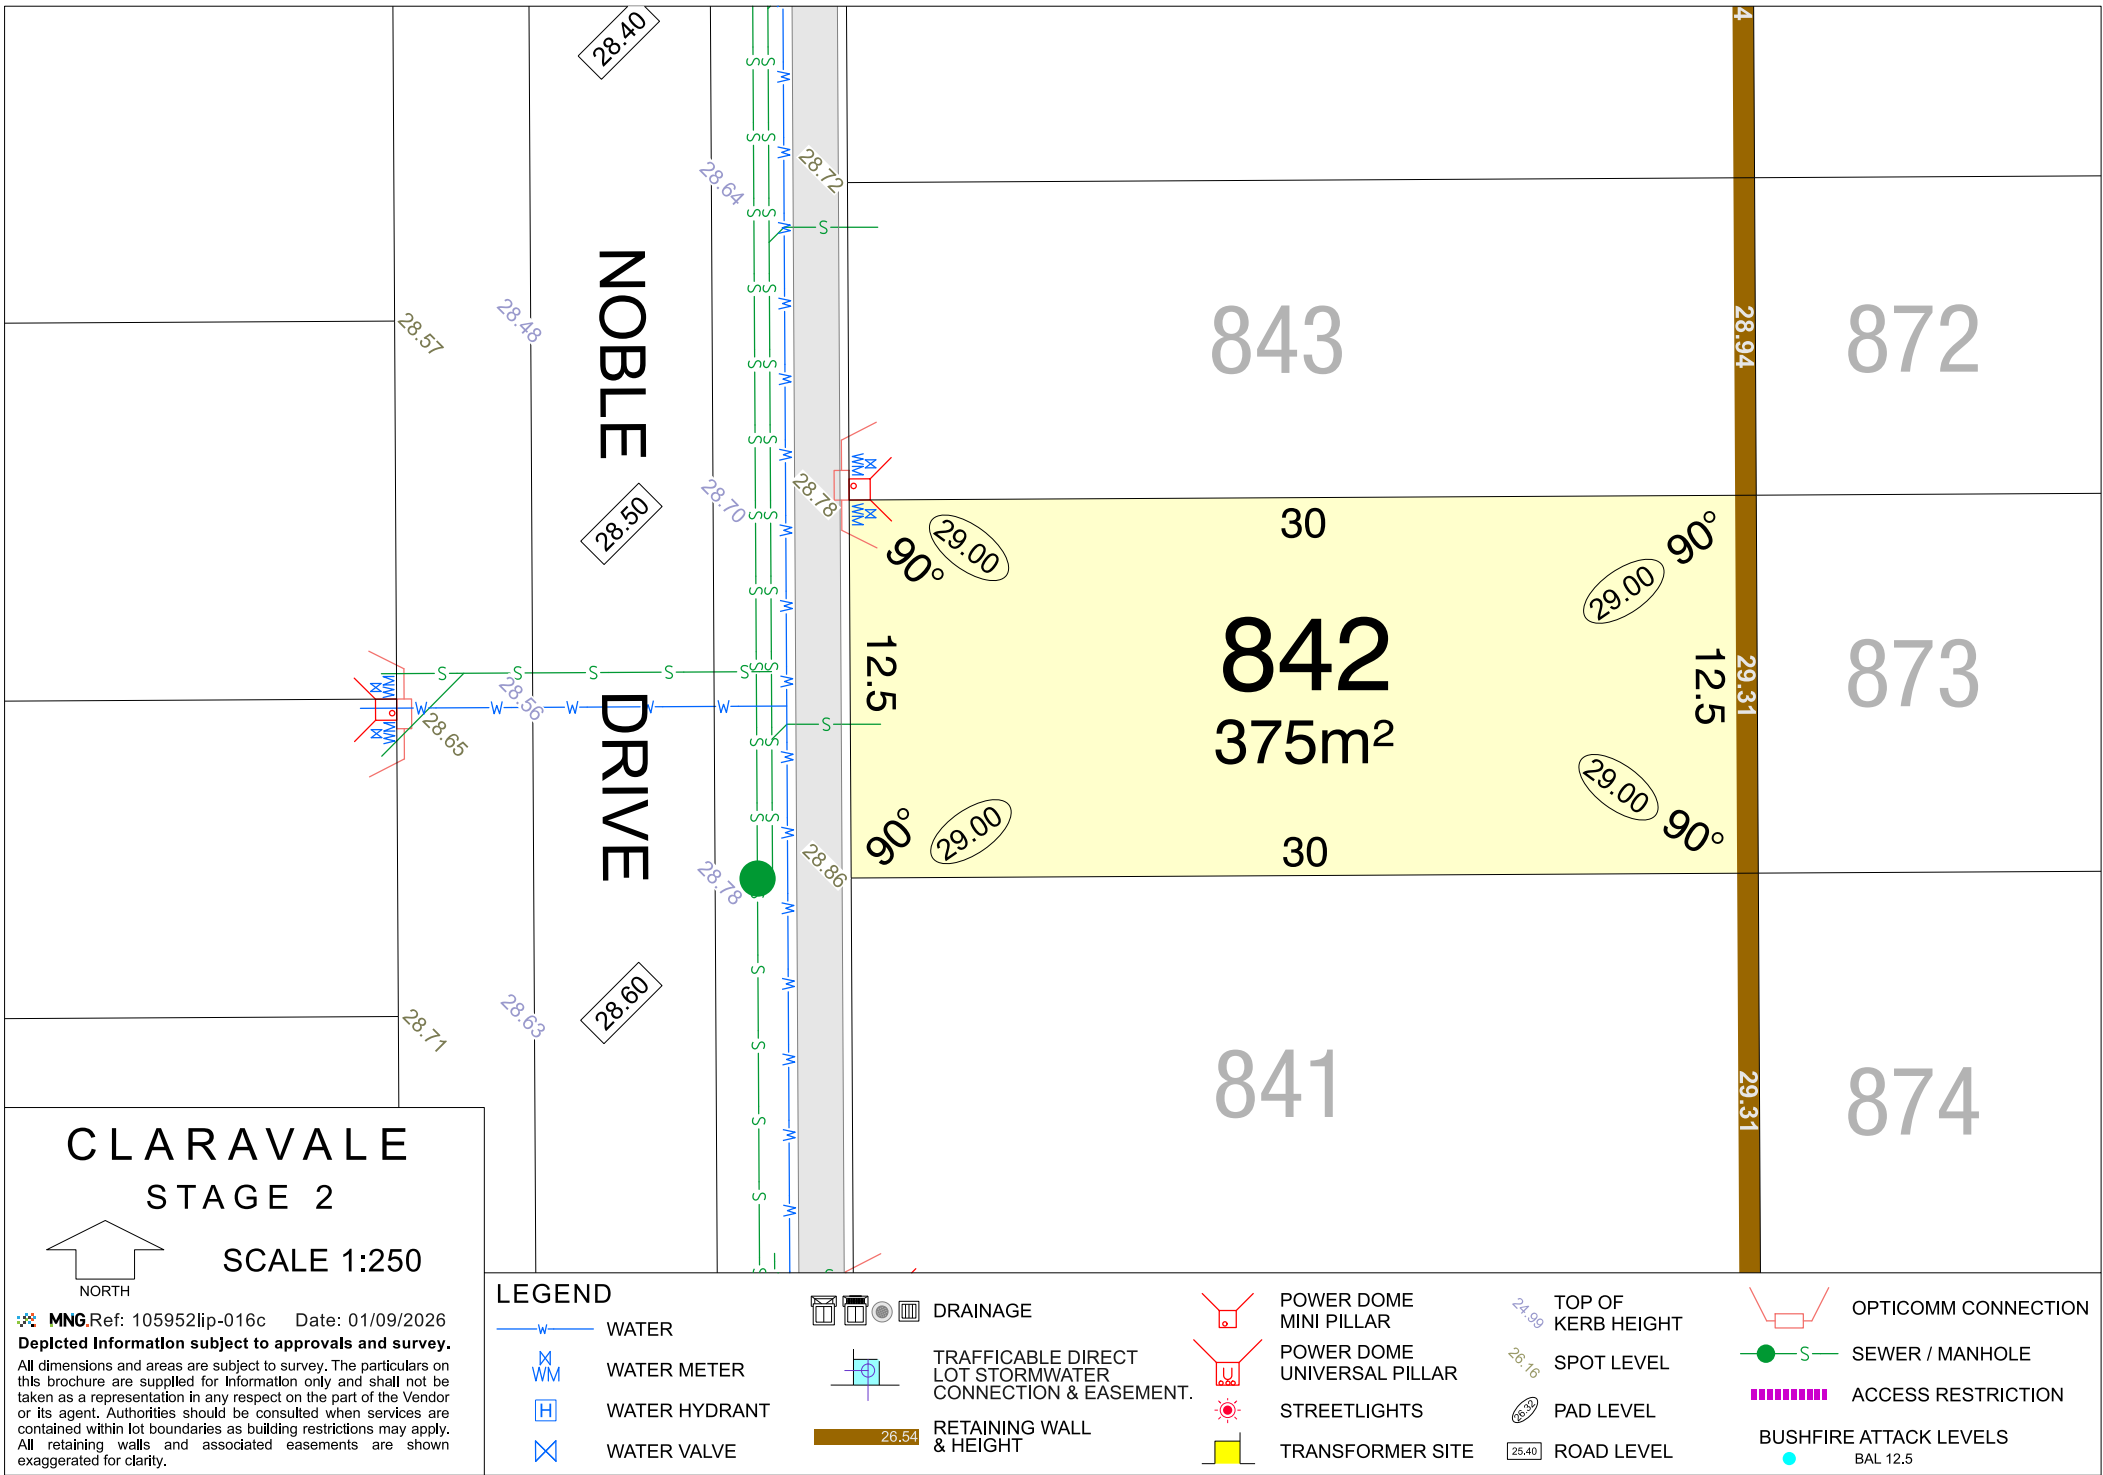


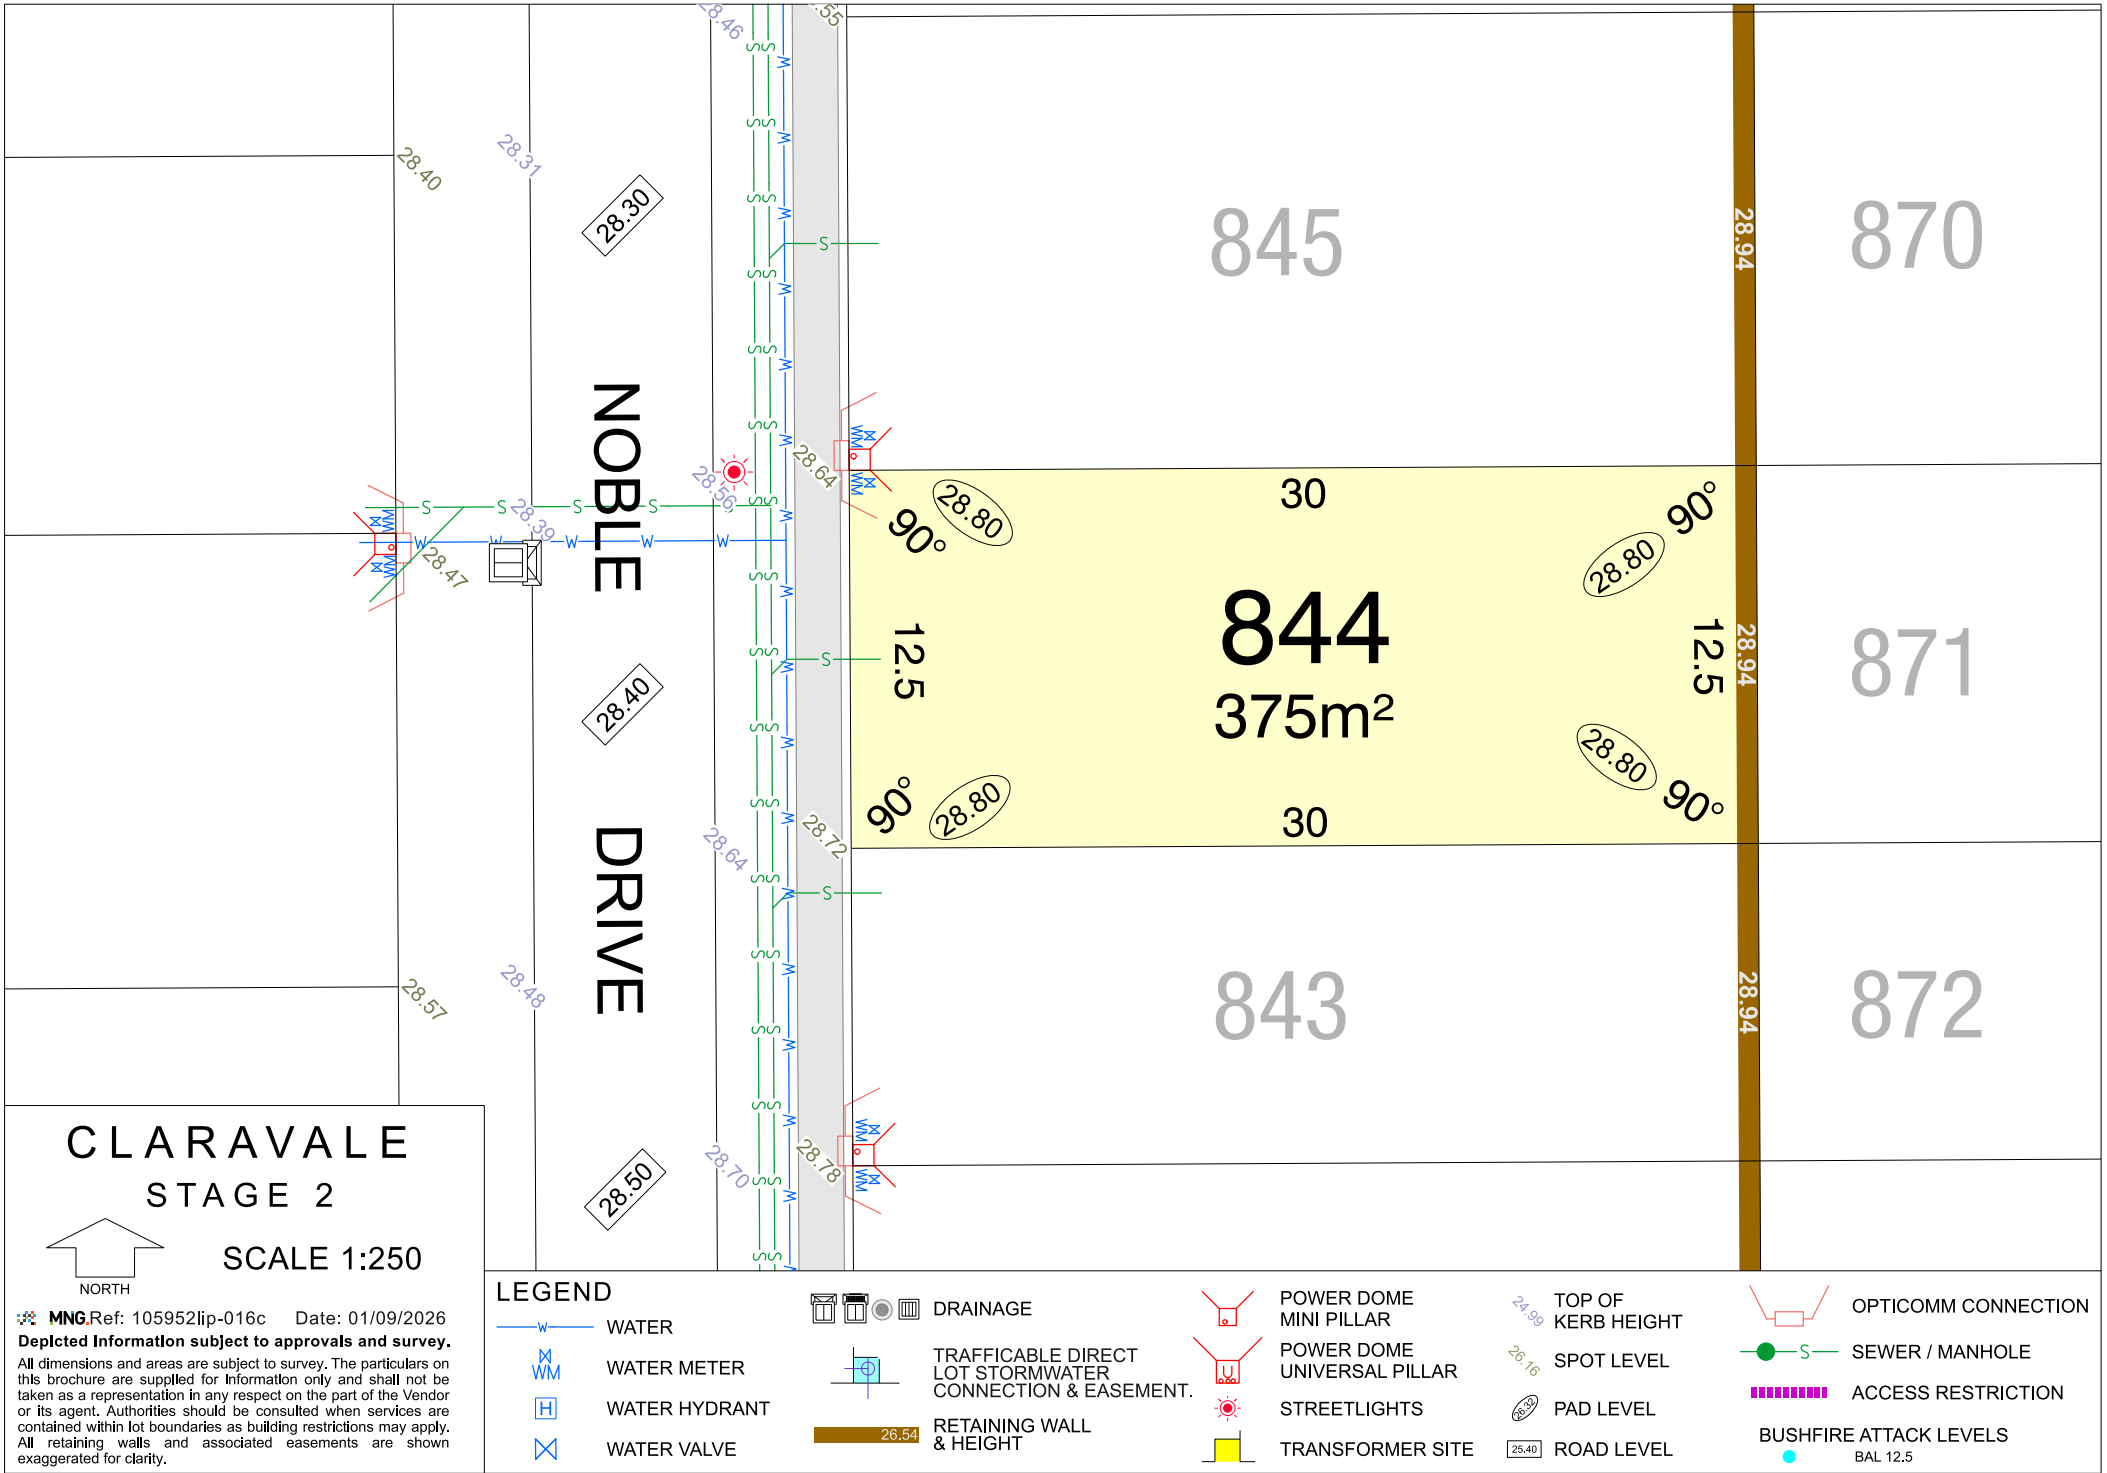


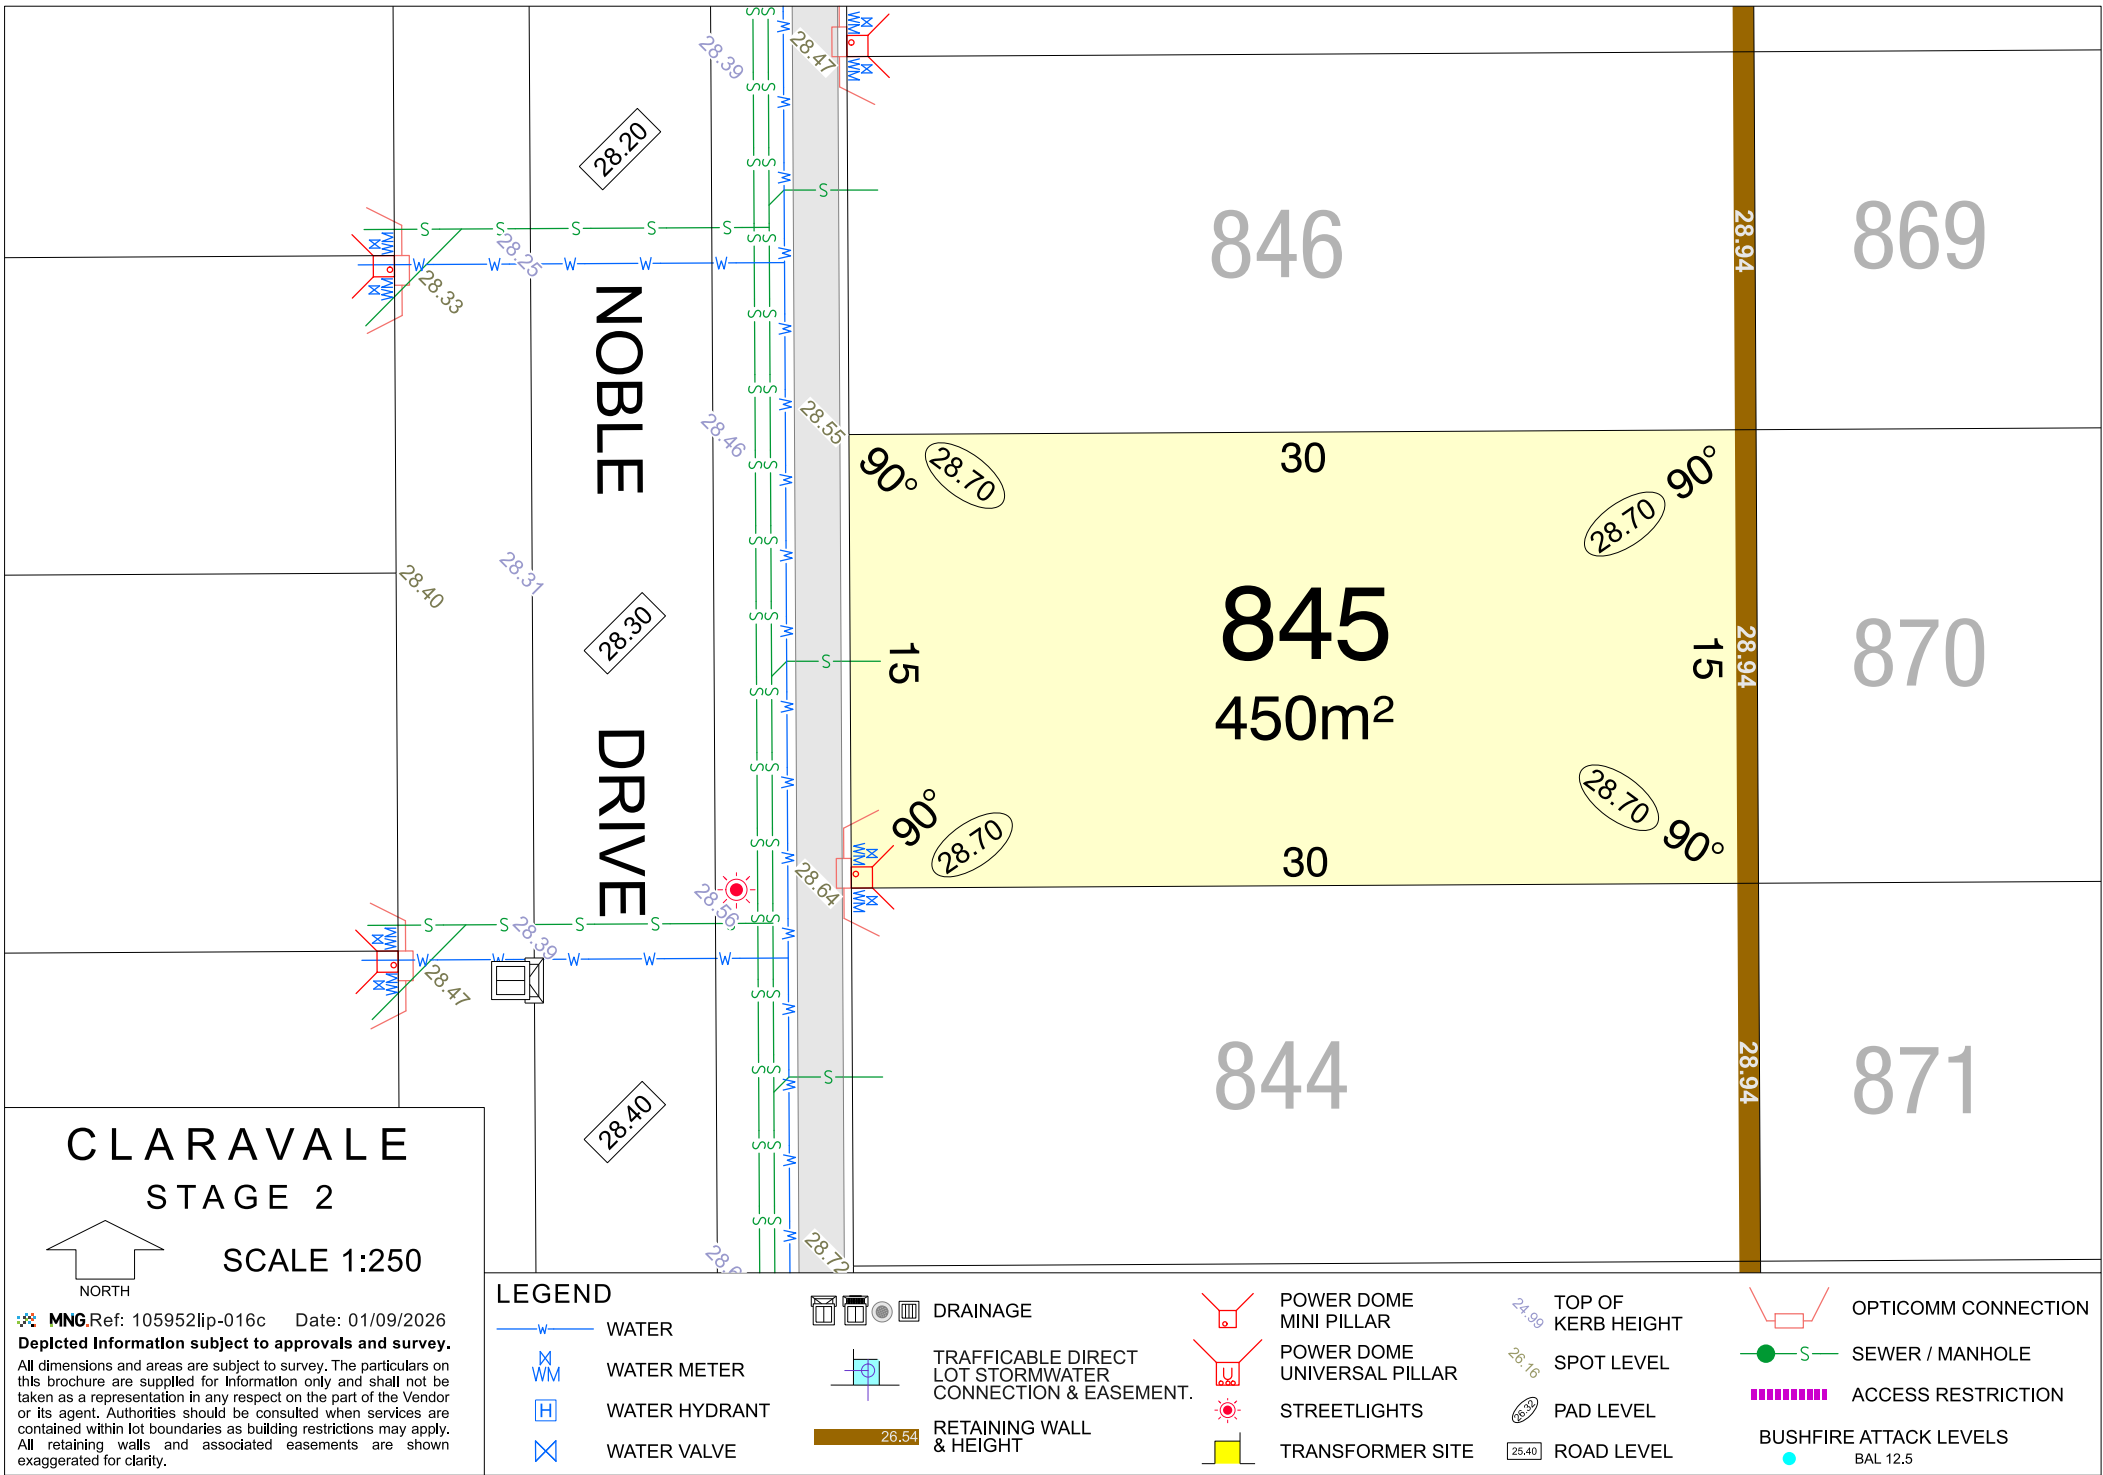


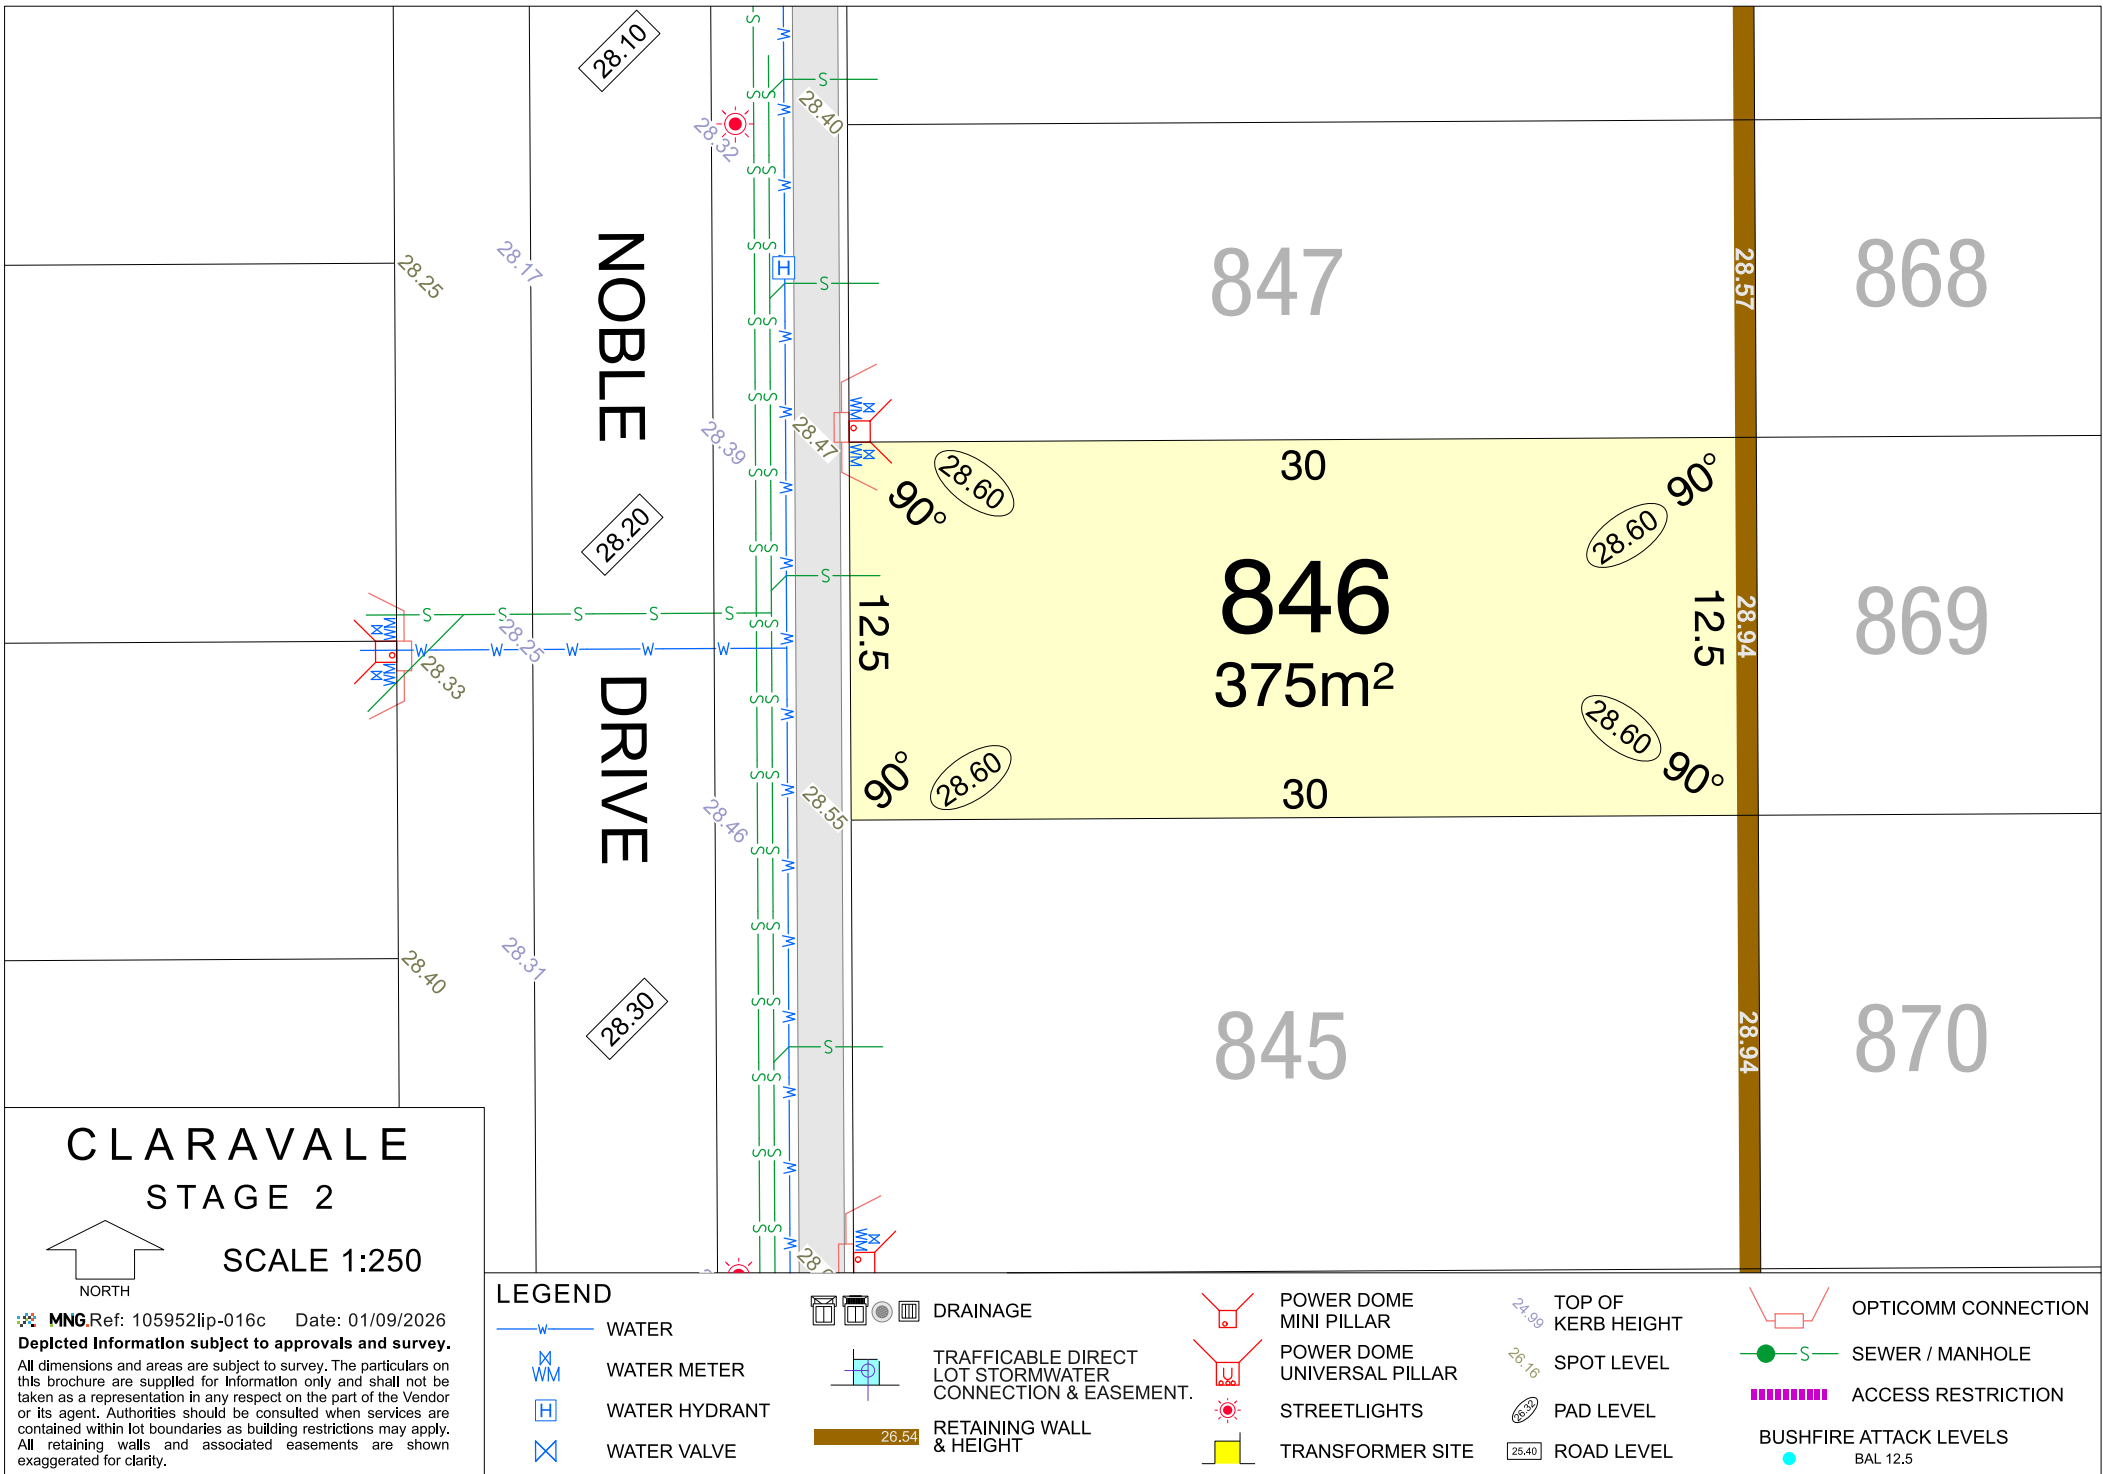


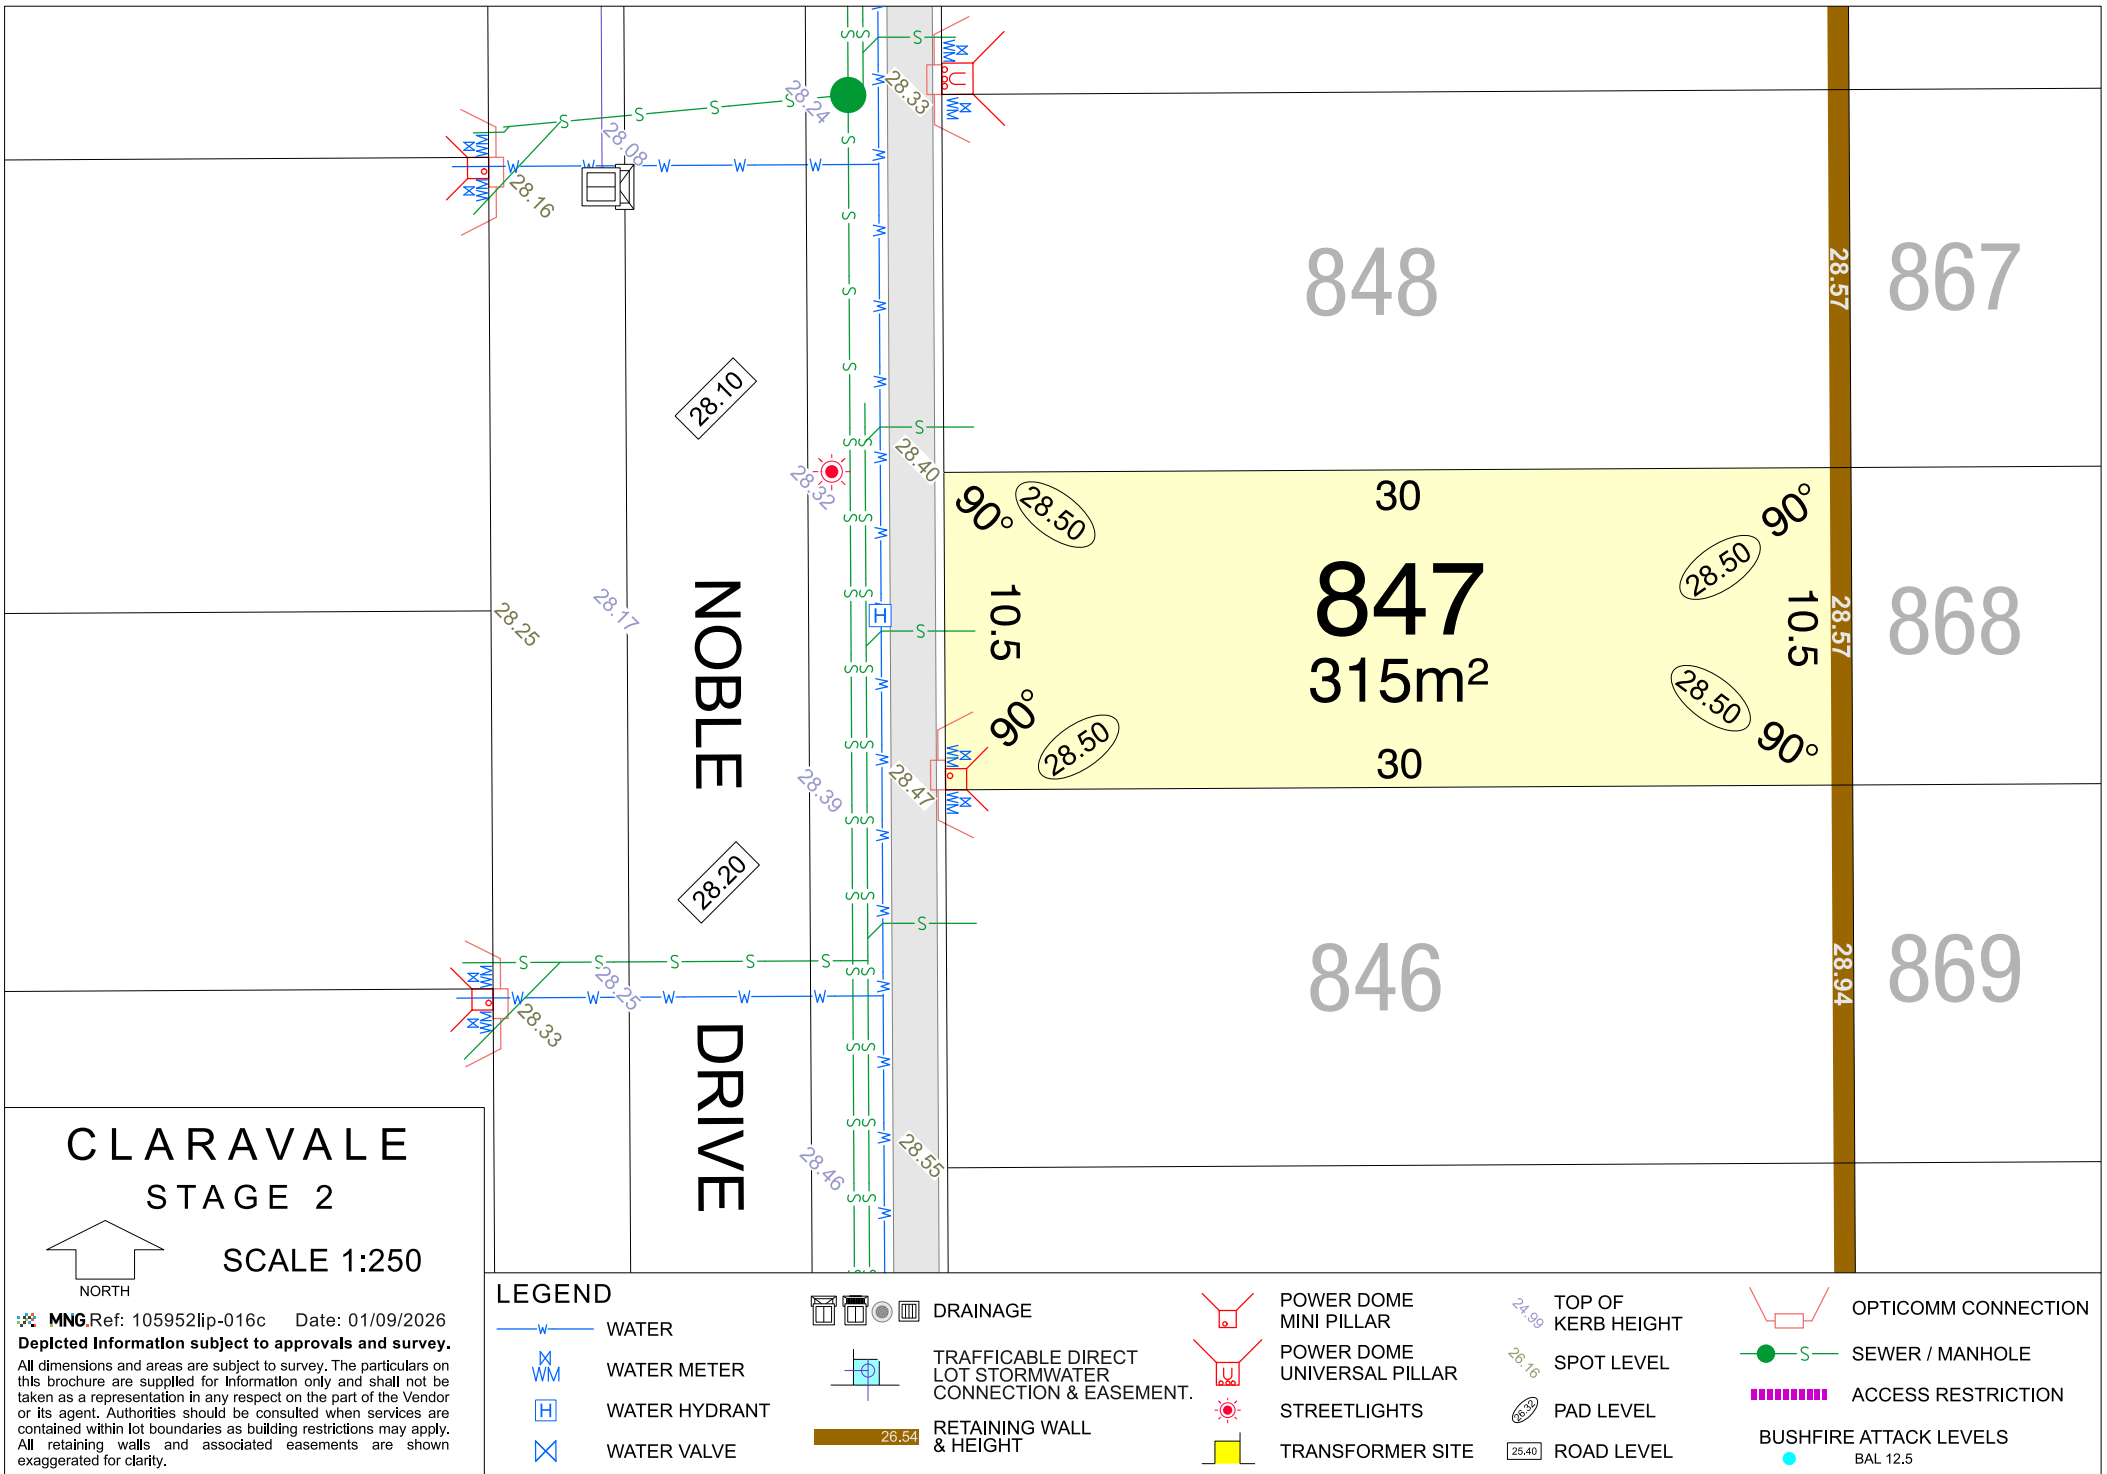

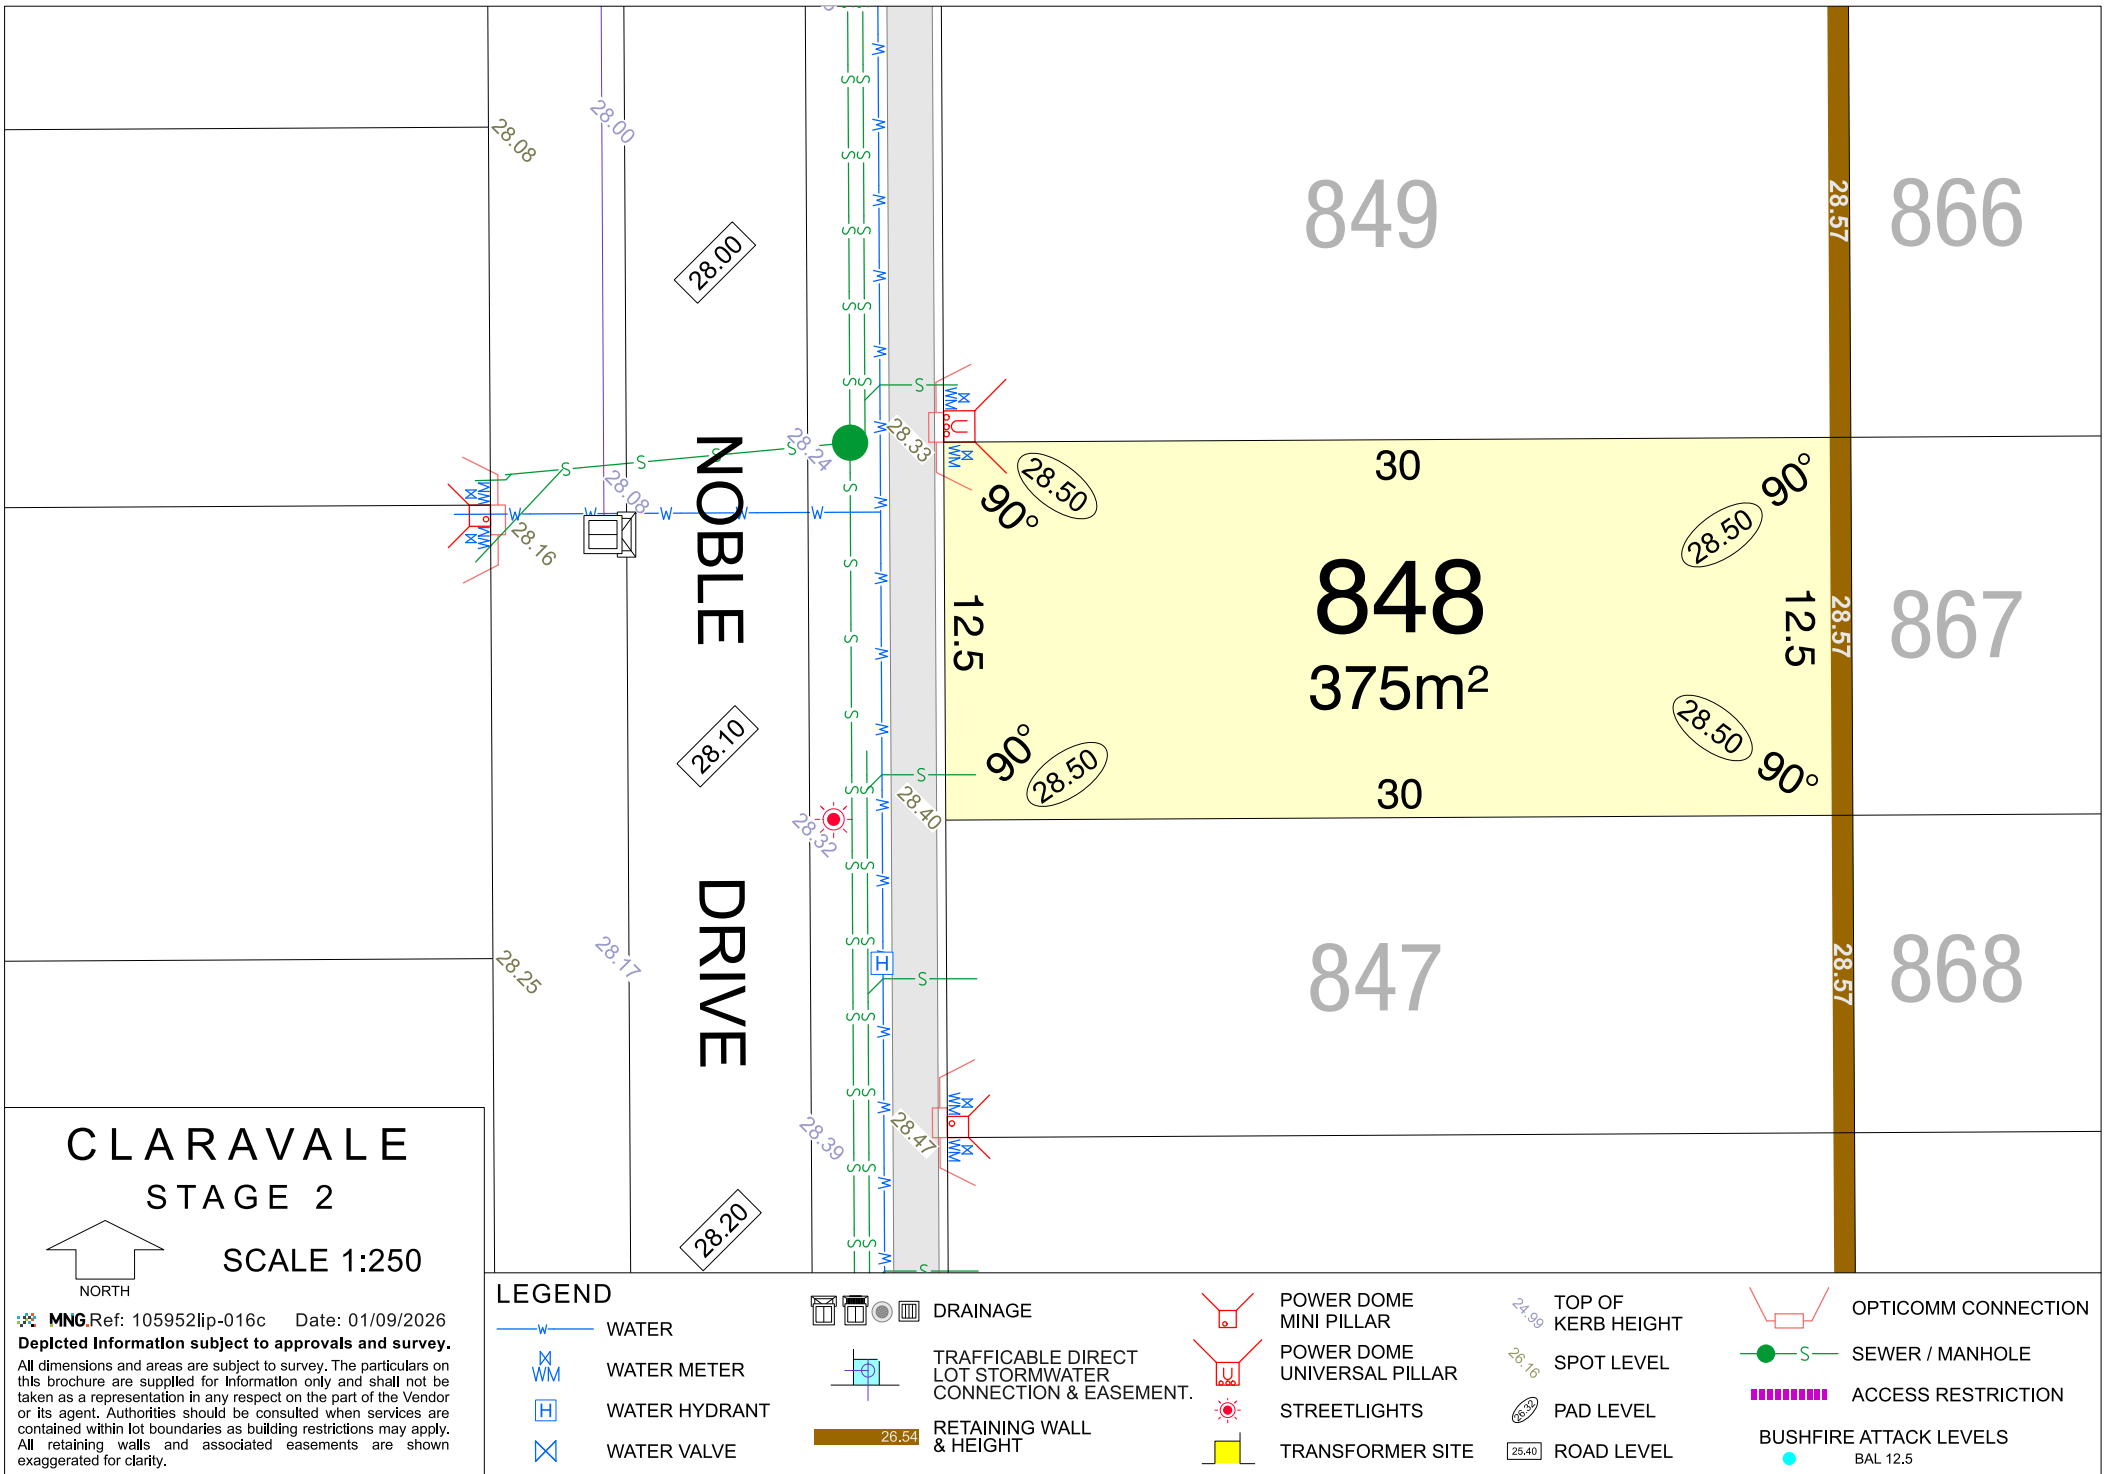

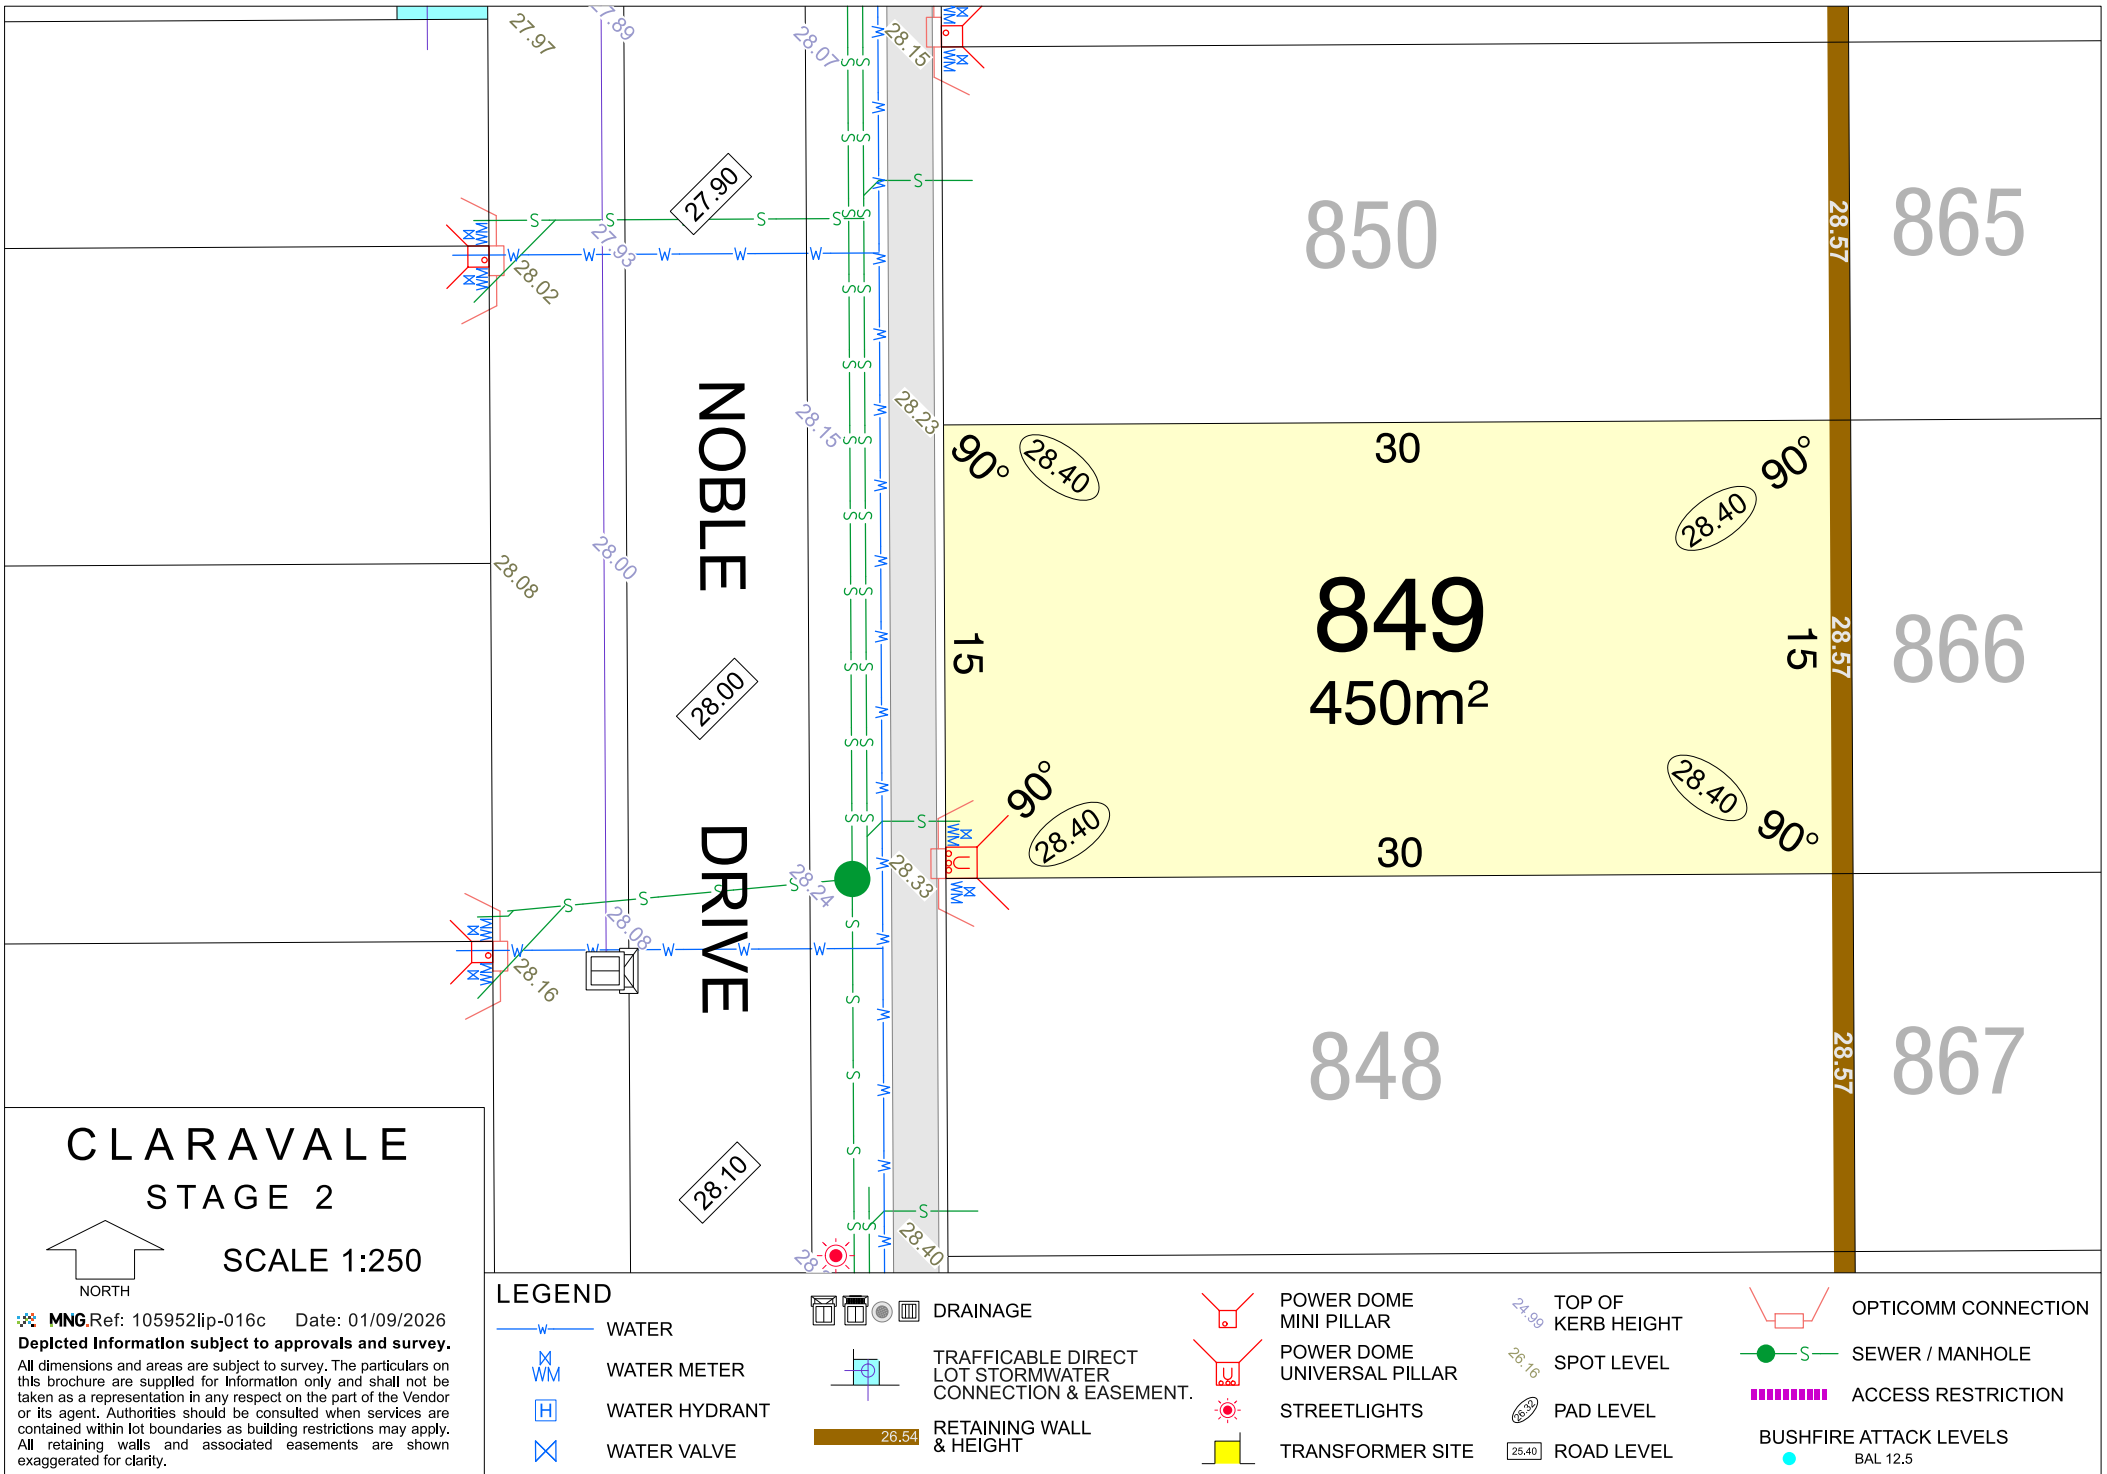


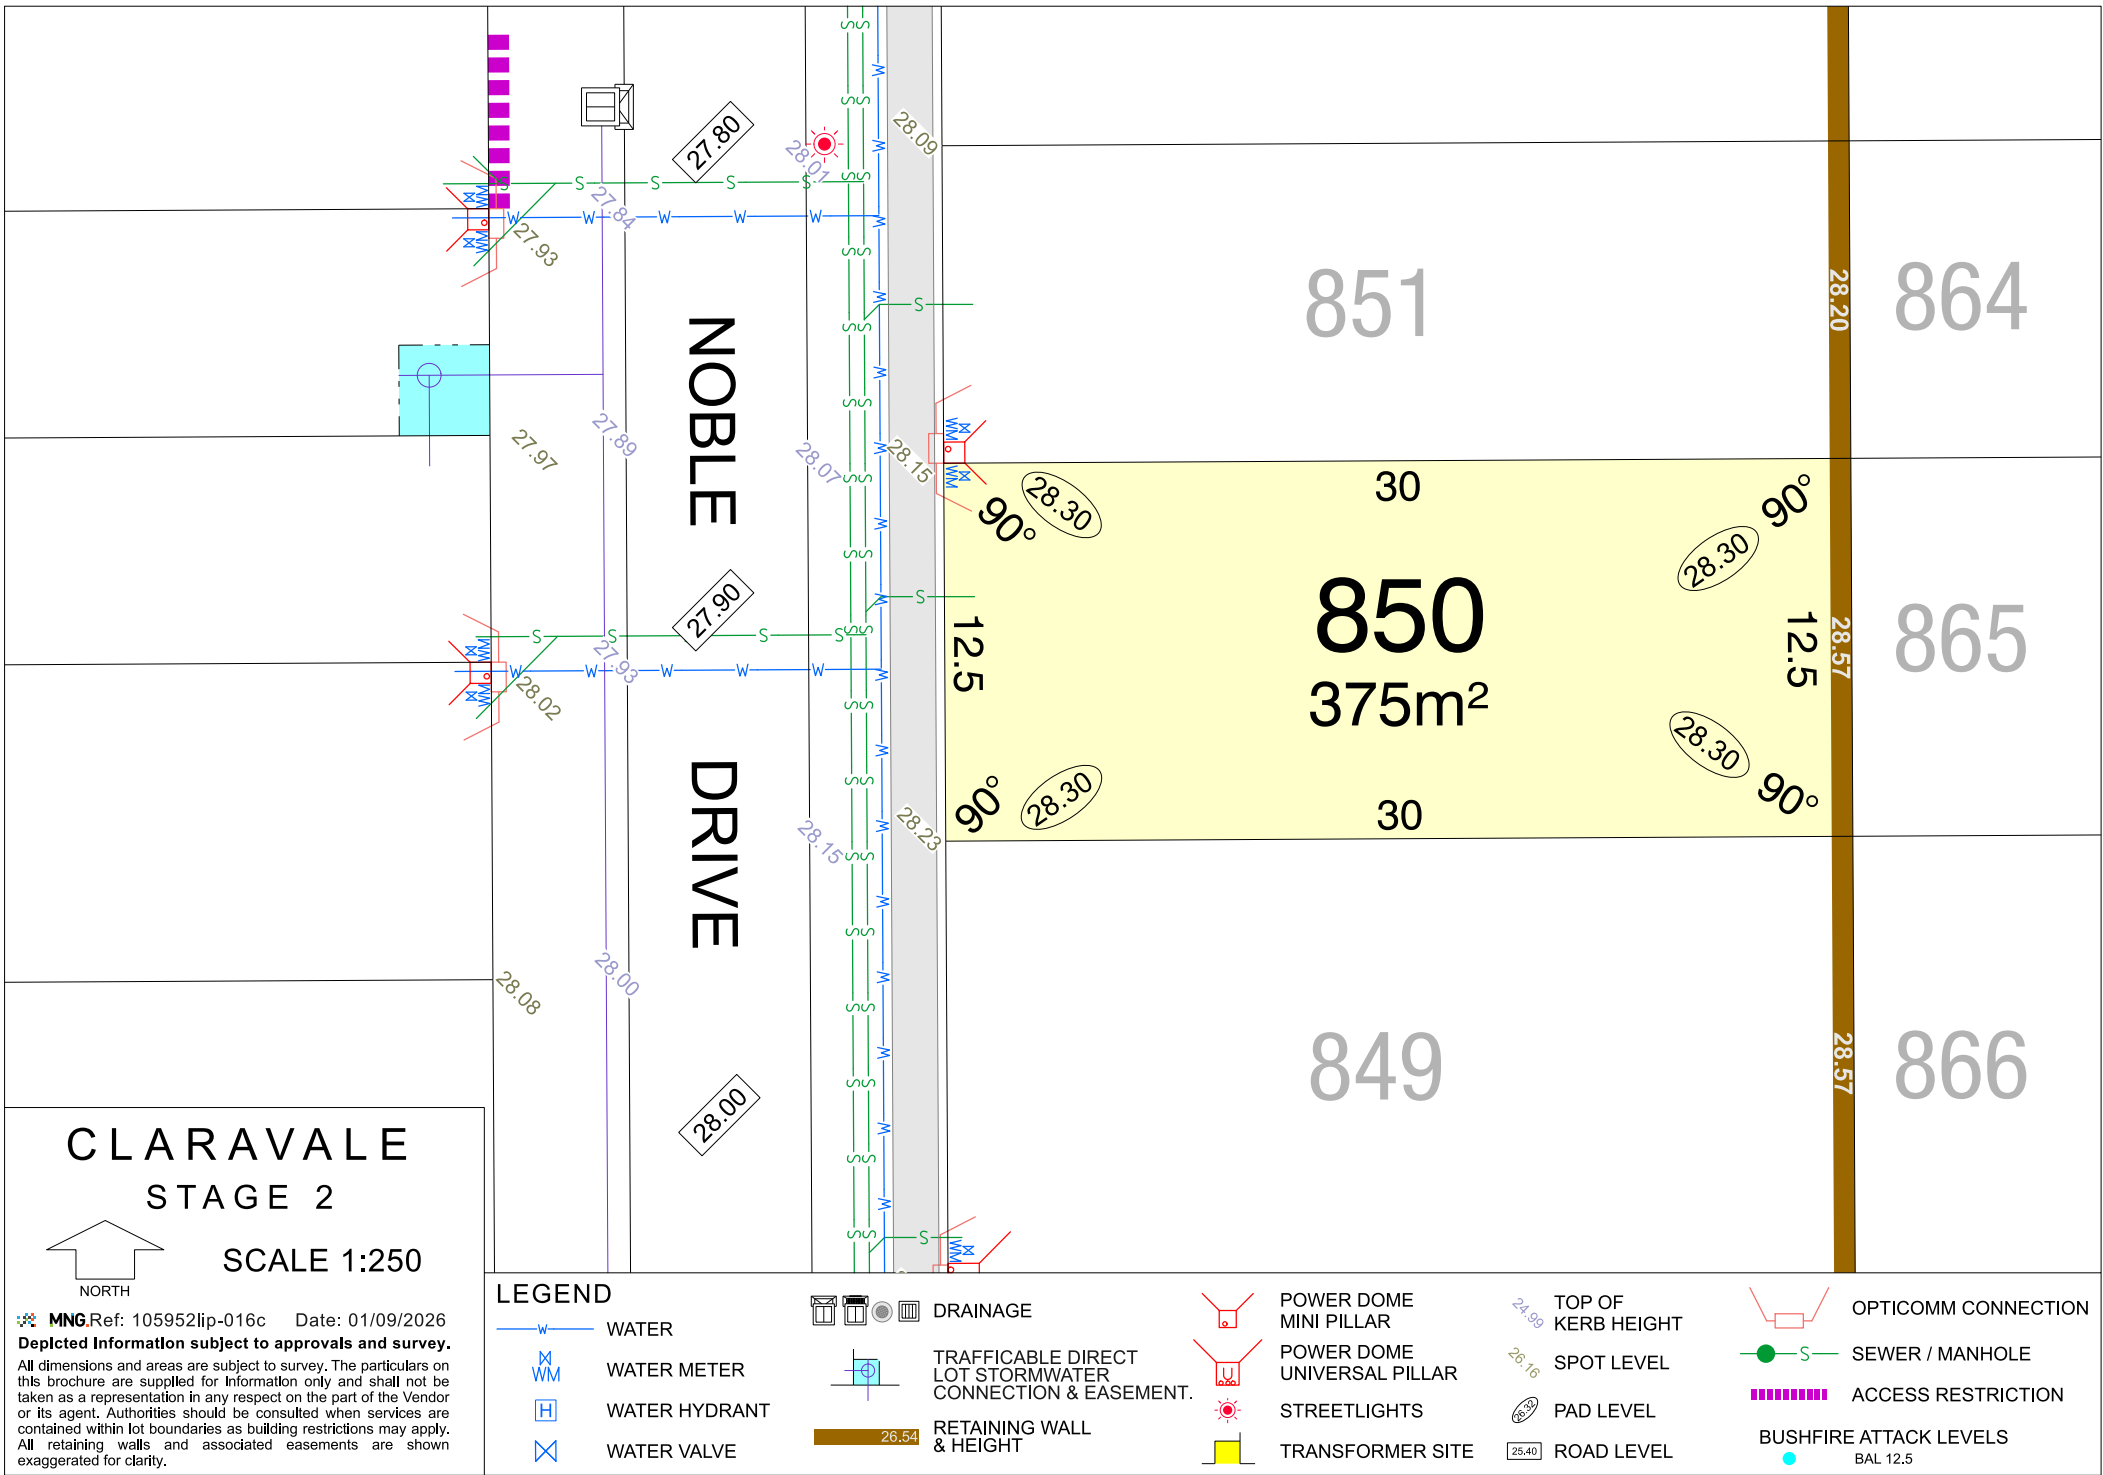

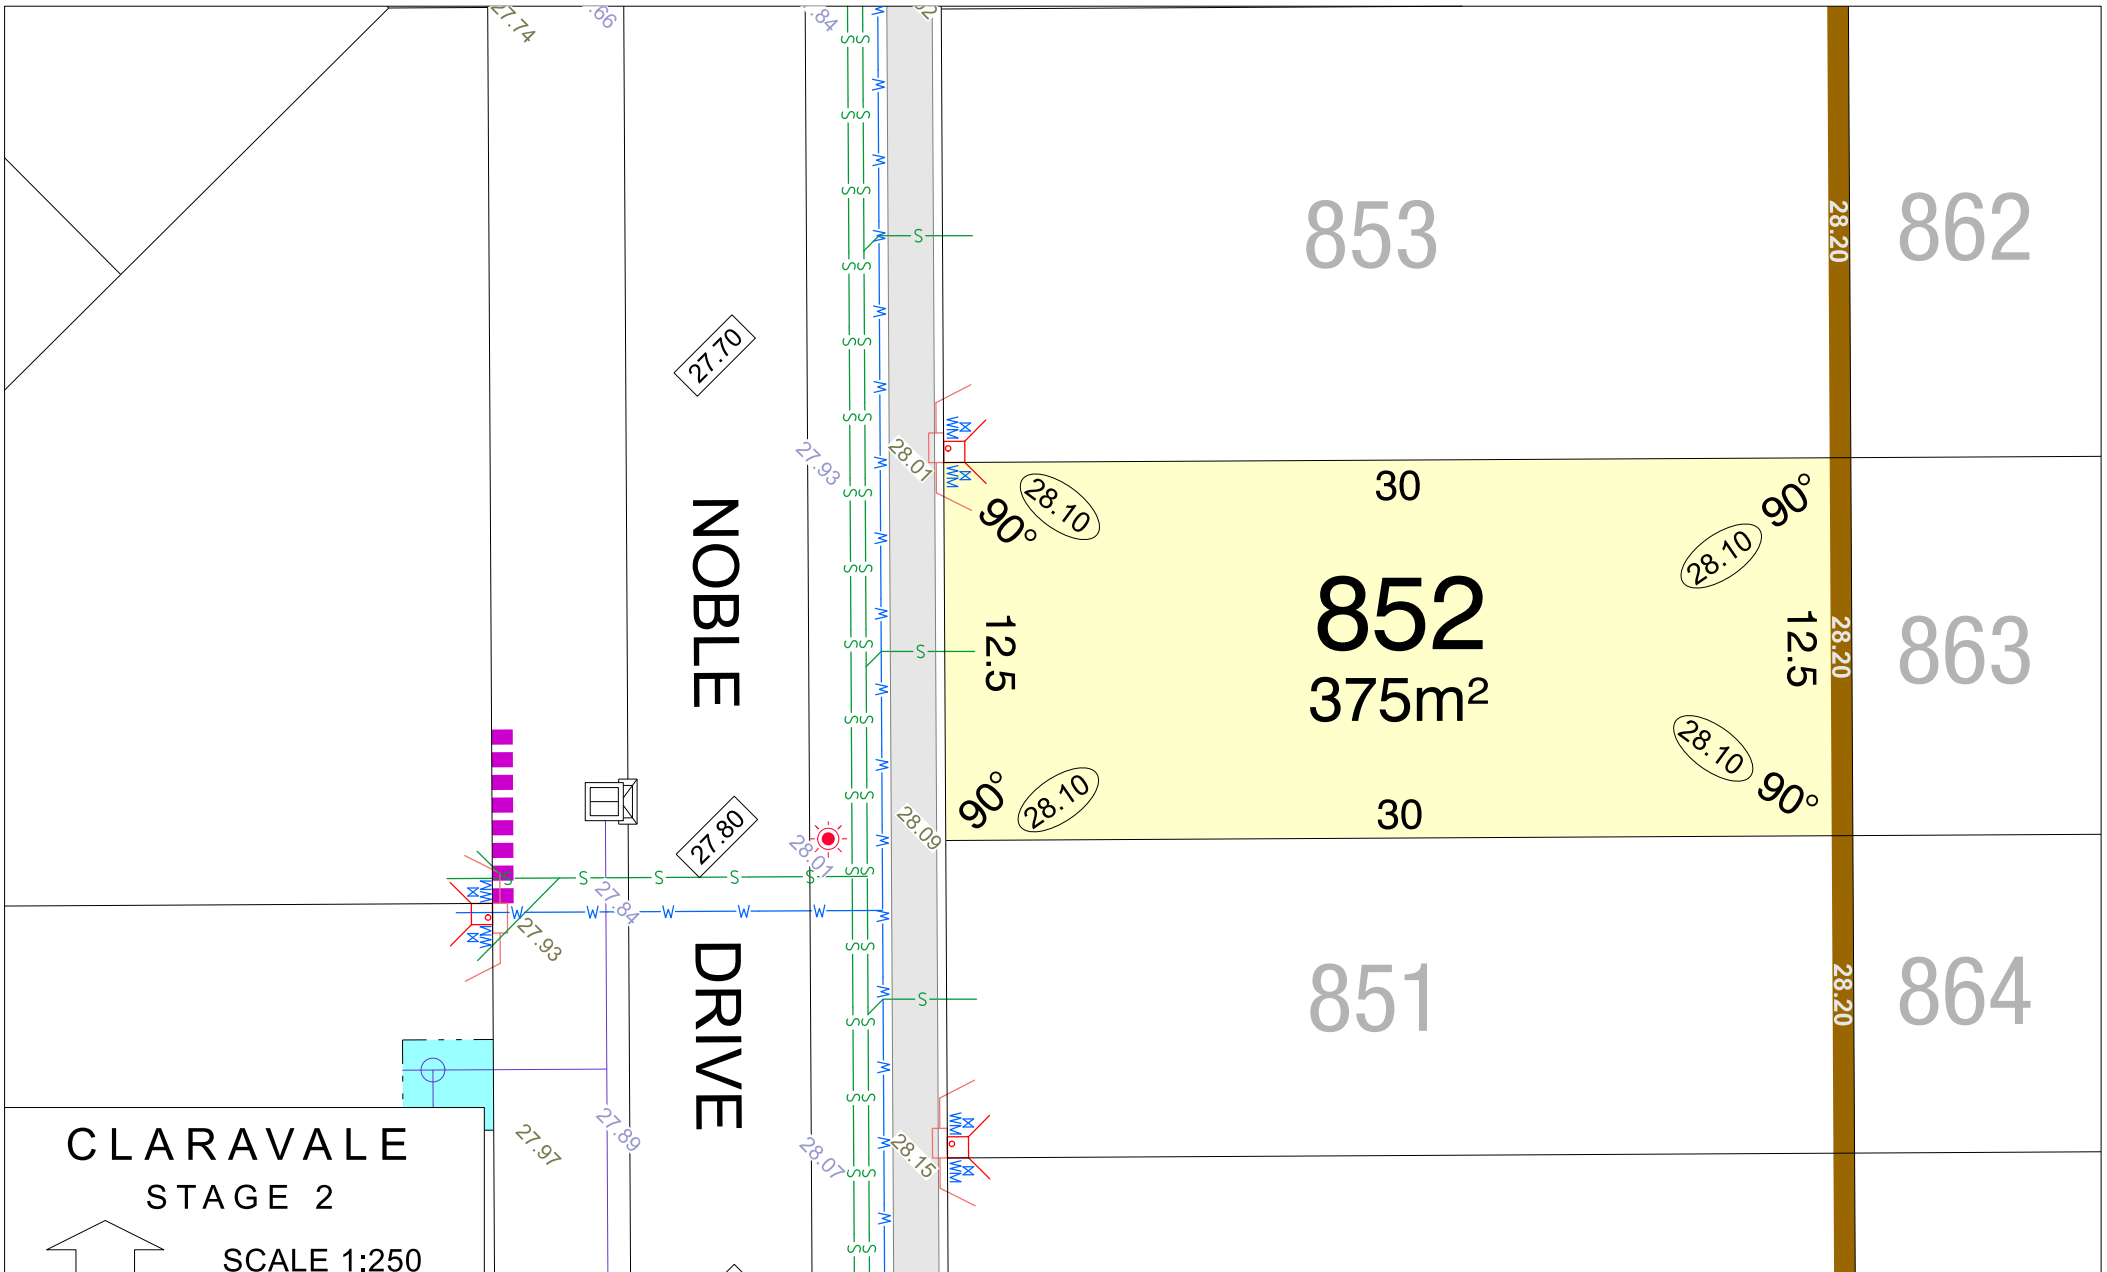

CLARAVALE STAGE 2

SCALE 1:250

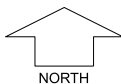



MNG.Ref: 105952lip-016c Date: 01/09/2026

Depicted Information subject to approvals and survey.
All dimensions and areas are subject to survey. The particulars on this brochure are supplied for Information only and shall not be taken as a representation in any respect on the part of the Vendor or its agent. Authorities should be consulted when services are contained within lot boundaries as building restrictions may apply. All retaining walls and associated easements are shown exaggerated for clarity.


LEGEND

	WATER		DRAINAGE		POWER DOME MINI PILLAR		TOP OF KERB HEIGHT		OPTICOMM CONNECTION
	WATER METER		TRAFFICABLE DIRECT LOT STORMWATER CONNECTION & EASEMENT.		POWER DOME UNIVERSAL PILLAR		SPOT LEVEL		SEWER / MANHOLE
	WATER HYDRANT		STREETLIGHTS		TRANSFORMER SITE		PAD LEVEL		ACCESS RESTRICTION
	WATER VALVE		RETAINING WALL & HEIGHT		ROAD LEVEL		BUSHFIRE ATTACK LEVELS BAL 12.5		

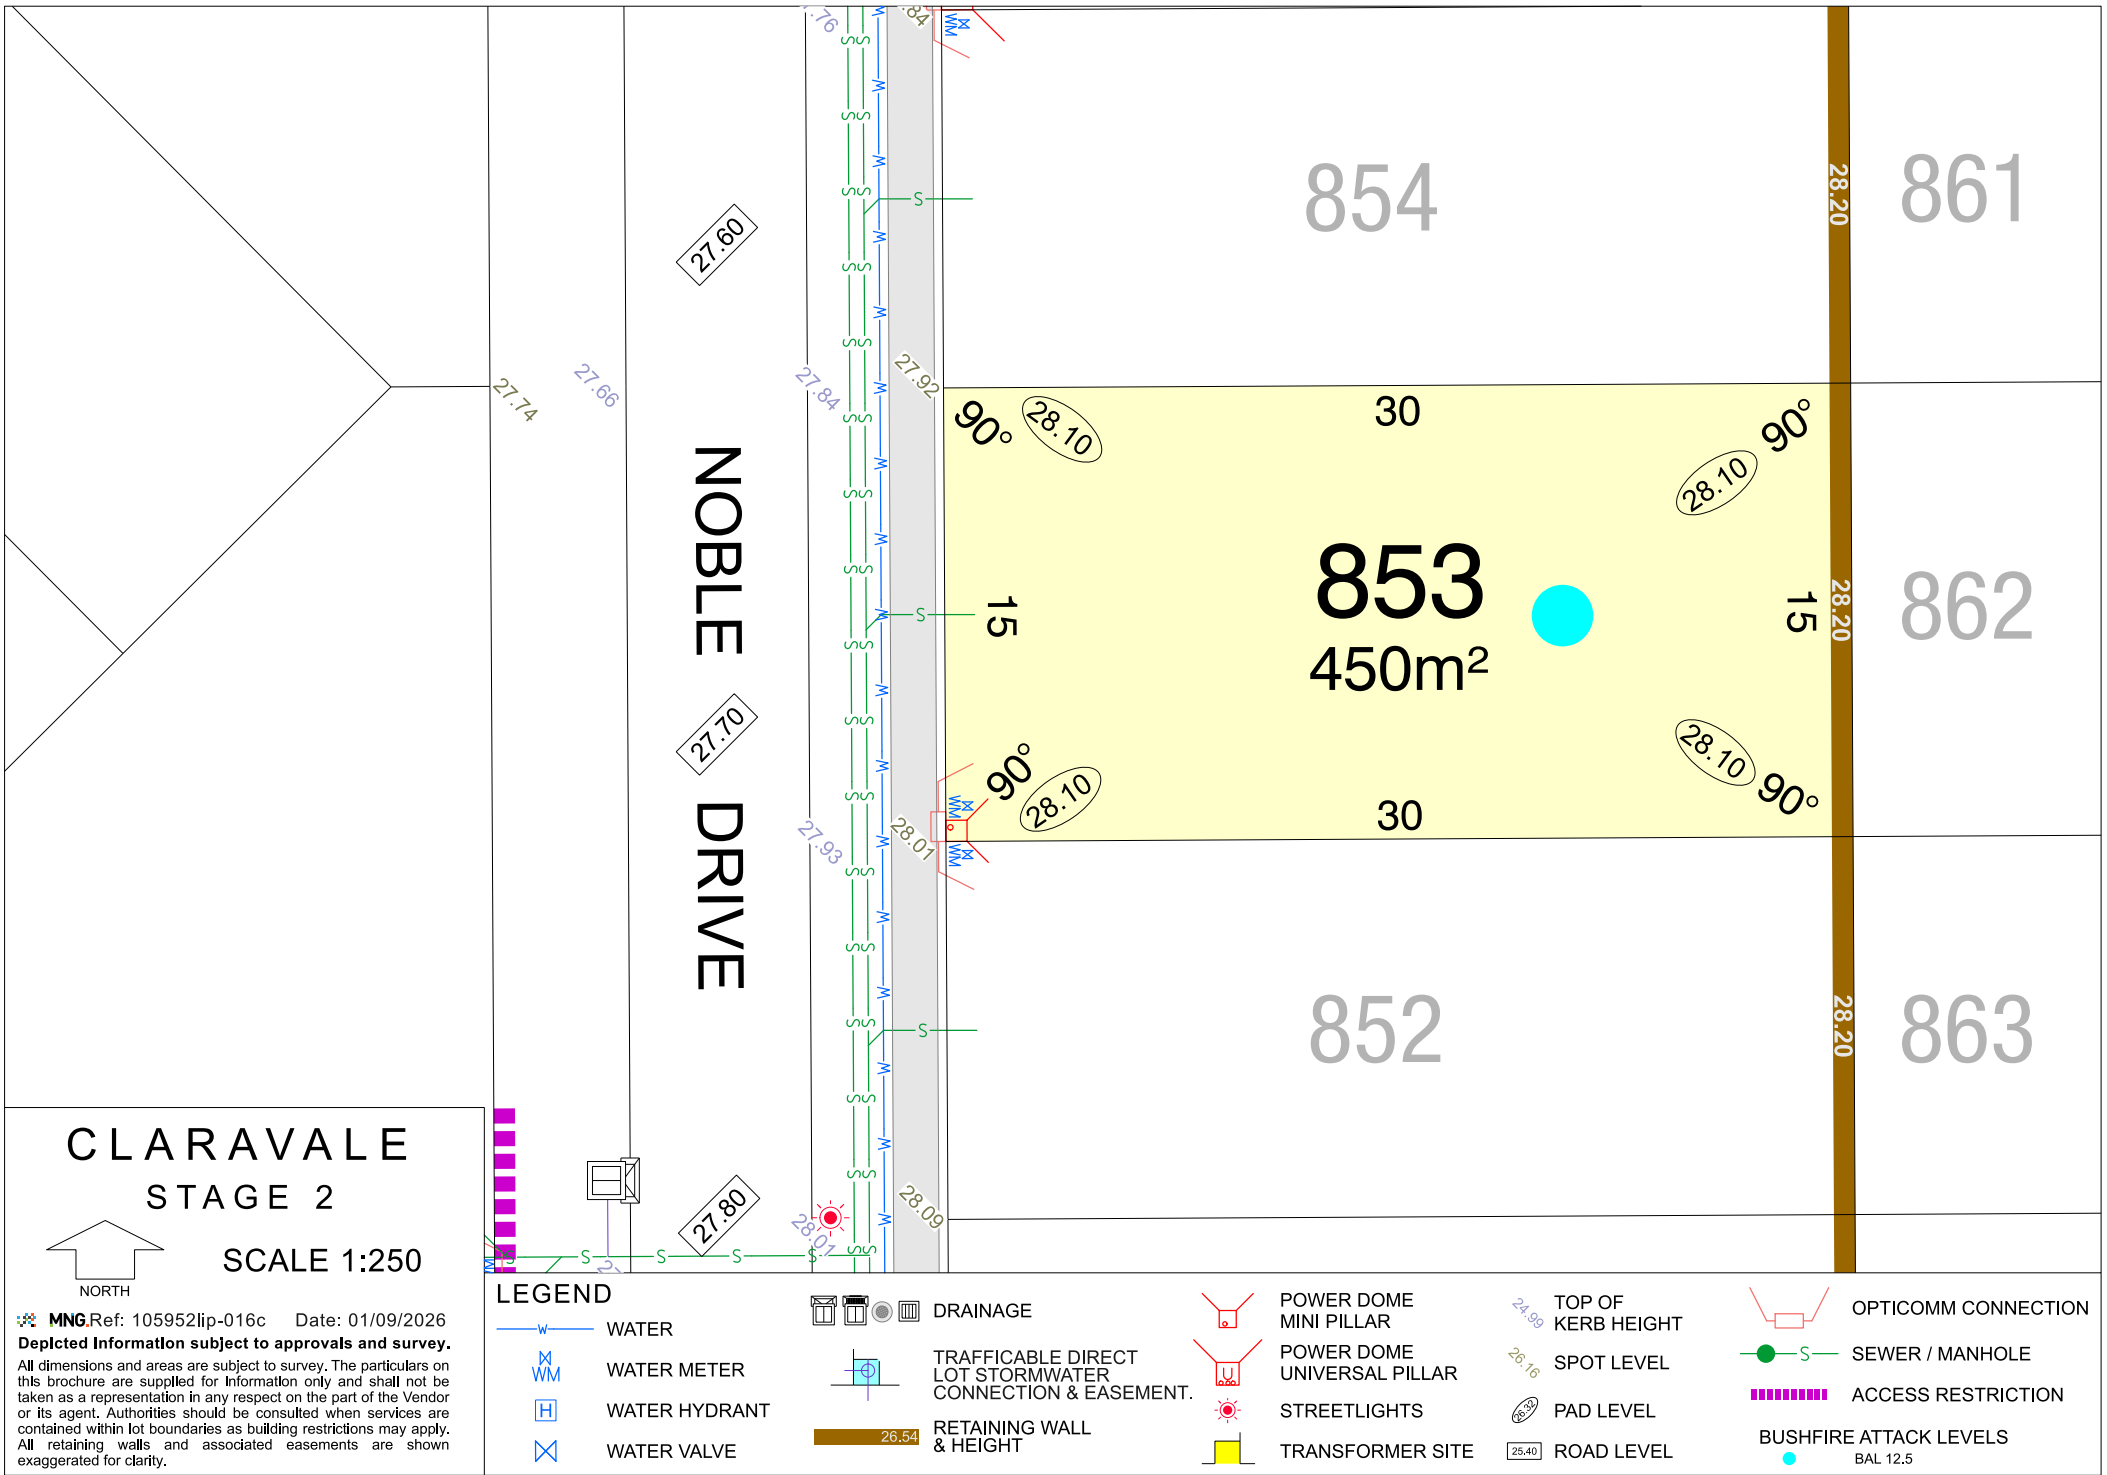

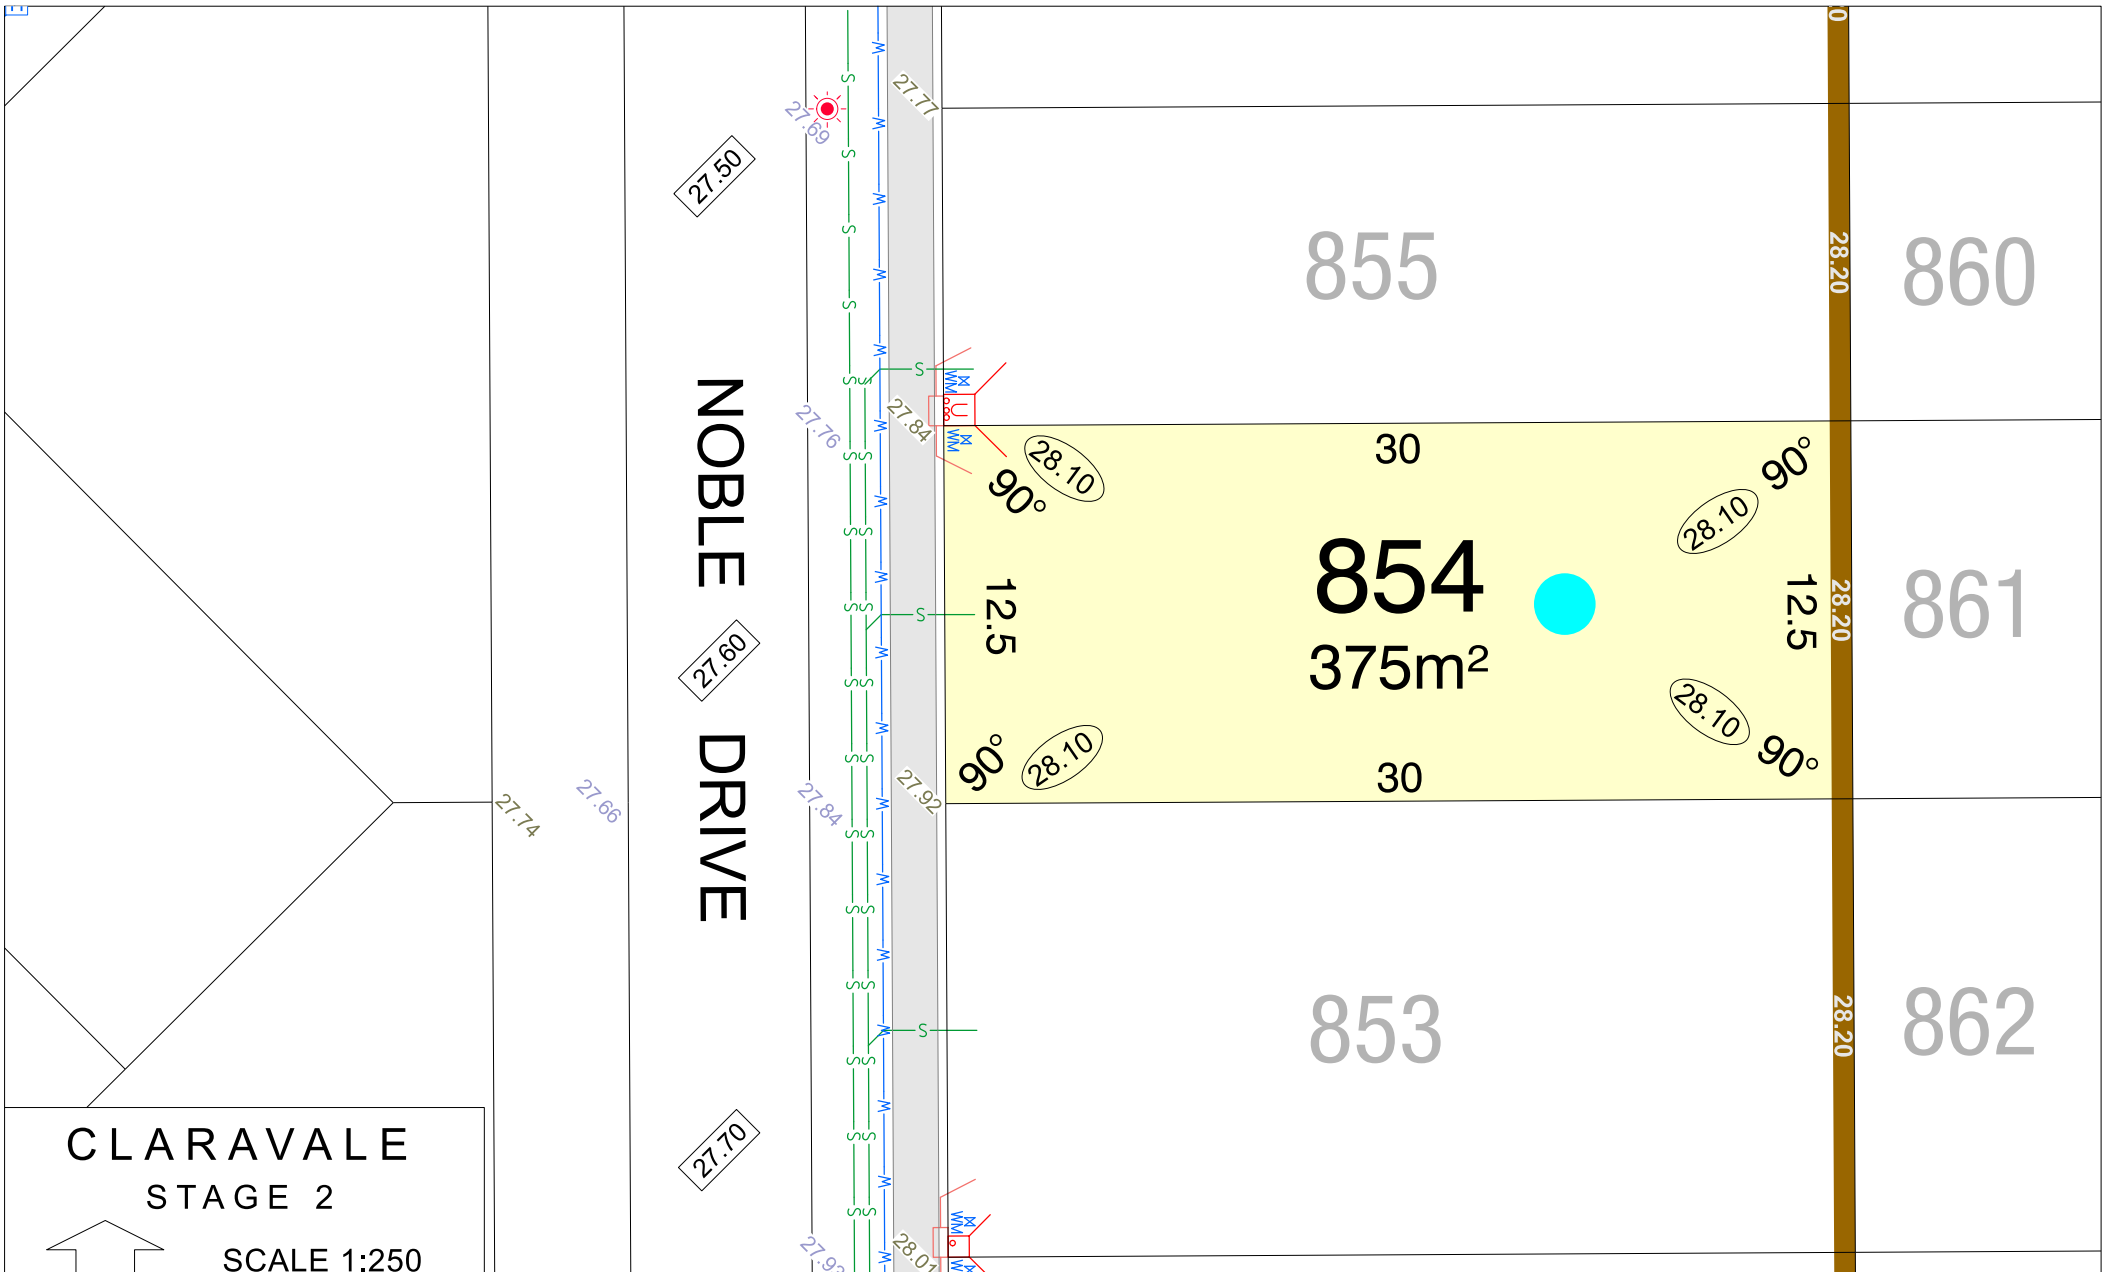

CLARAVALE STAGE 2

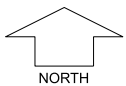


SCALE 1:250

MNG.Ref: 105952lip-016c Date: 01/09/2026

Depicted Information subject to approvals and survey.
All dimensions and areas are subject to survey. The particulars on this brochure are supplied for Information only and shall not be taken as a representation in any respect on the part of the Vendor or its agent. Authorities should be consulted when services are contained within lot boundaries as building restrictions may apply. All retaining walls and associated easements are shown exaggerated for clarity.


LEGEND

	WATER		DRAINAGE		POWER DOME MINI PILLAR		TOP OF KERB HEIGHT		OPTICOMM CONNECTION
	WATER METER		TRAFFICABLE DIRECT LOT STORMWATER CONNECTION & EASEMENT.		POWER DOME UNIVERSAL PILLAR		SPOT LEVEL		SEWER / MANHOLE
	WATER HYDRANT		STREETLIGHTS		TRANSFORMER SITE		ROAD LEVEL		ACCESS RESTRICTION
	WATER VALVE		RETAINING WALL & HEIGHT						BUSHFIRE ATTACK LEVELS BAL 12.5

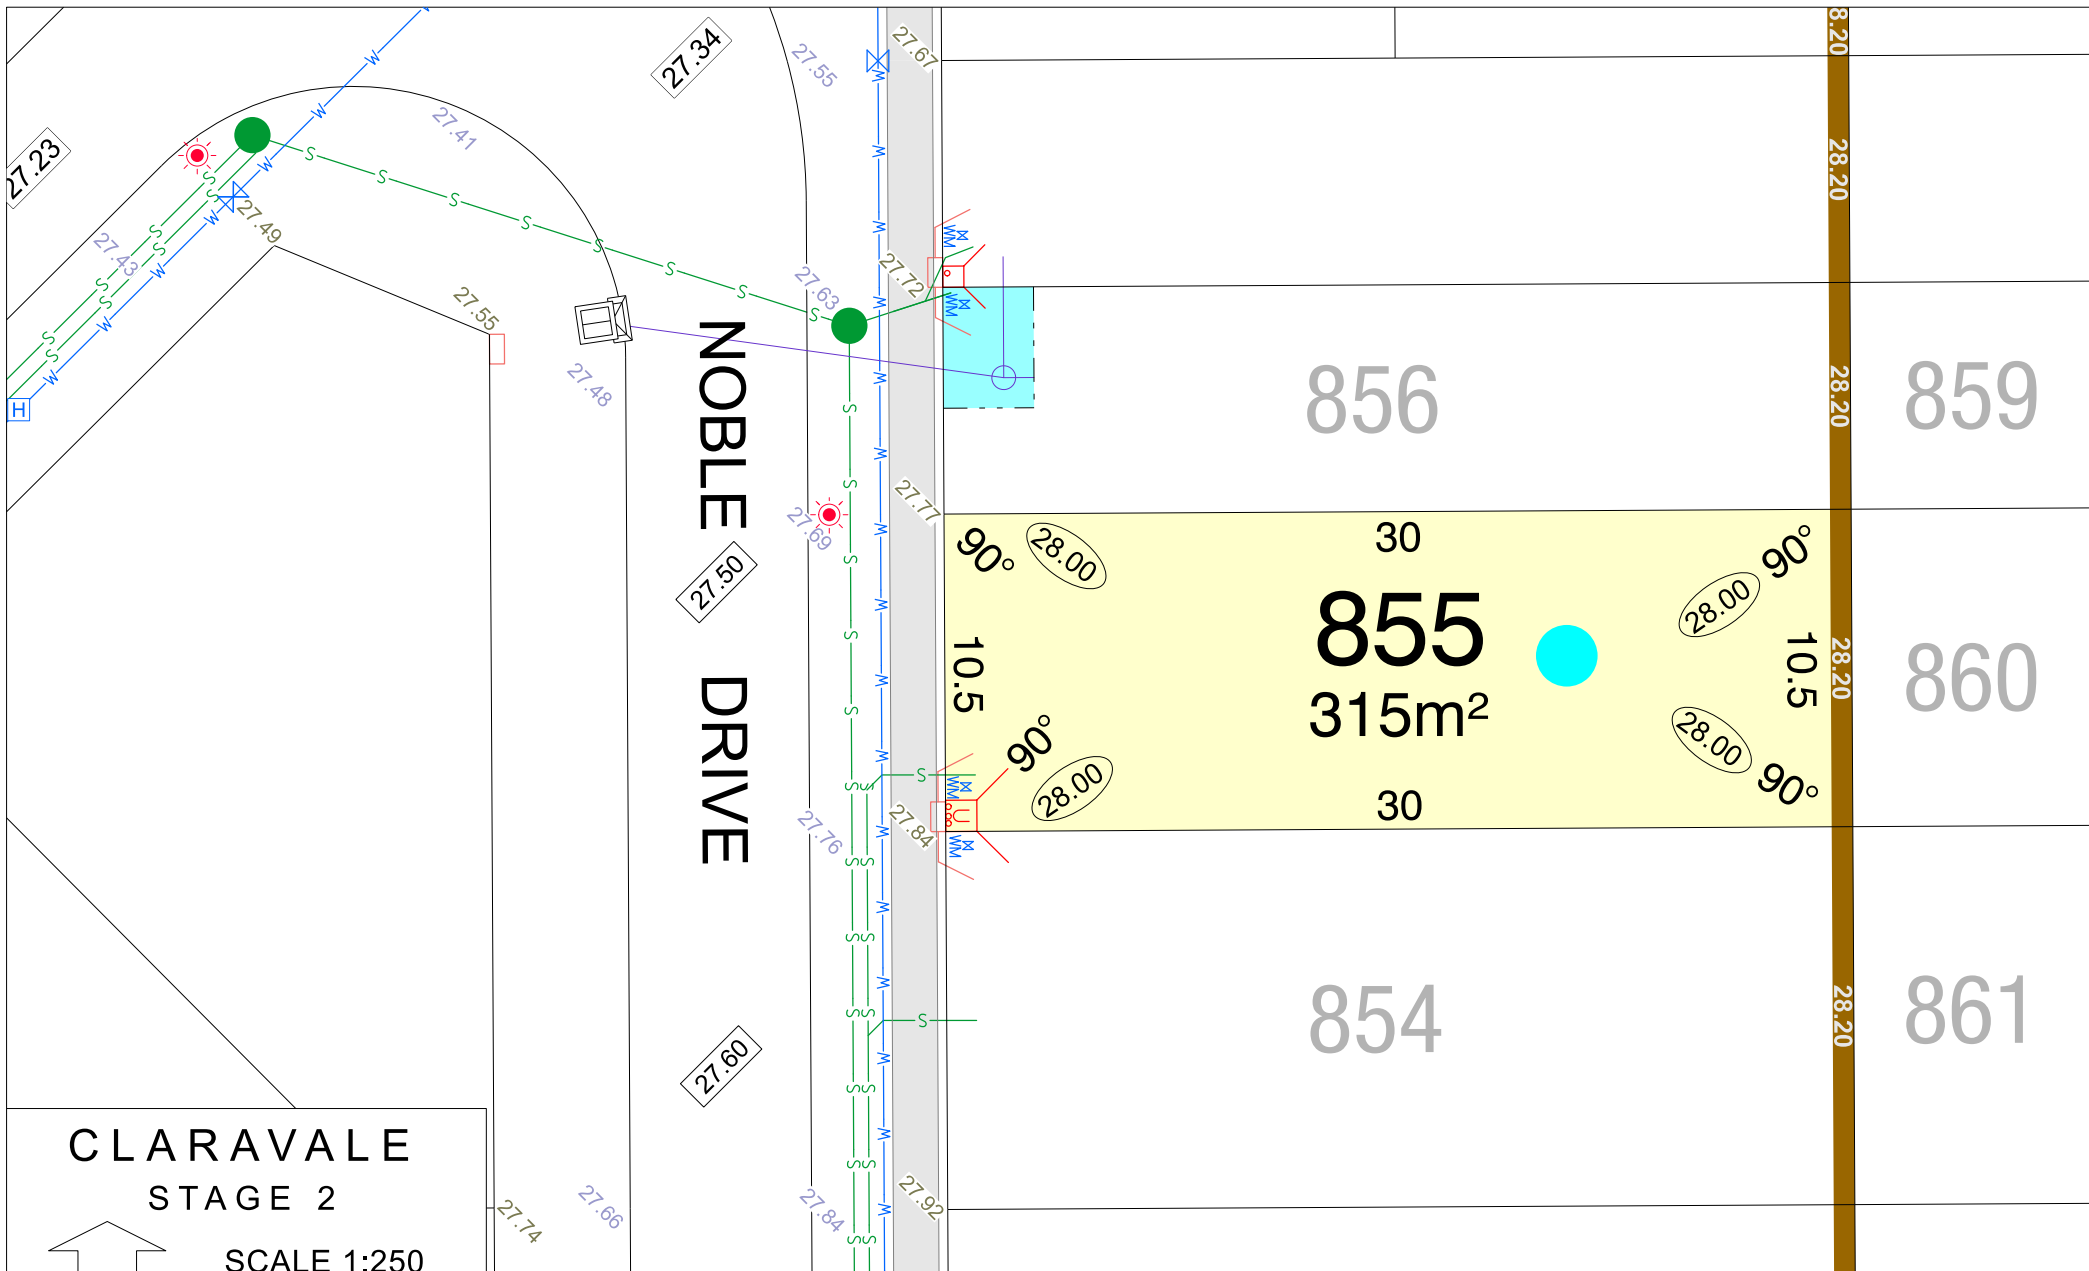

CLARAVALE STAGE 2

SCALE 1:250

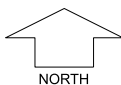


MNG.Ref: 105952lip-016c Date: 01/09/2026

Depicted Information subject to approvals and survey.
All dimensions and areas are subject to survey. The particulars on this brochure are supplied for Information only and shall not be taken as a representation in any respect on the part of the Vendor or its agent. Authorities should be consulted when services are contained within lot boundaries as building restrictions may apply. All retaining walls and associated easements are shown exaggerated for clarity.


LEGEND

	WATER		DRAINAGE		POWER DOME MINI PILLAR		TOP OF KERB HEIGHT		OPTICOMM CONNECTION
	WATER METER		TRAFFICABLE DIRECT LOT STORMWATER CONNECTION & EASEMENT.		POWER DOME UNIVERSAL PILLAR		SPOT LEVEL		SEWER / MANHOLE
	WATER HYDRANT		RETAINING WALL & HEIGHT		STREETLIGHTS		PAD LEVEL		ACCESS RESTRICTION
	WATER VALVE				TRANSFORMER SITE		ROAD LEVEL		BUSHFIRE ATTACK LEVELS BAL 12.5

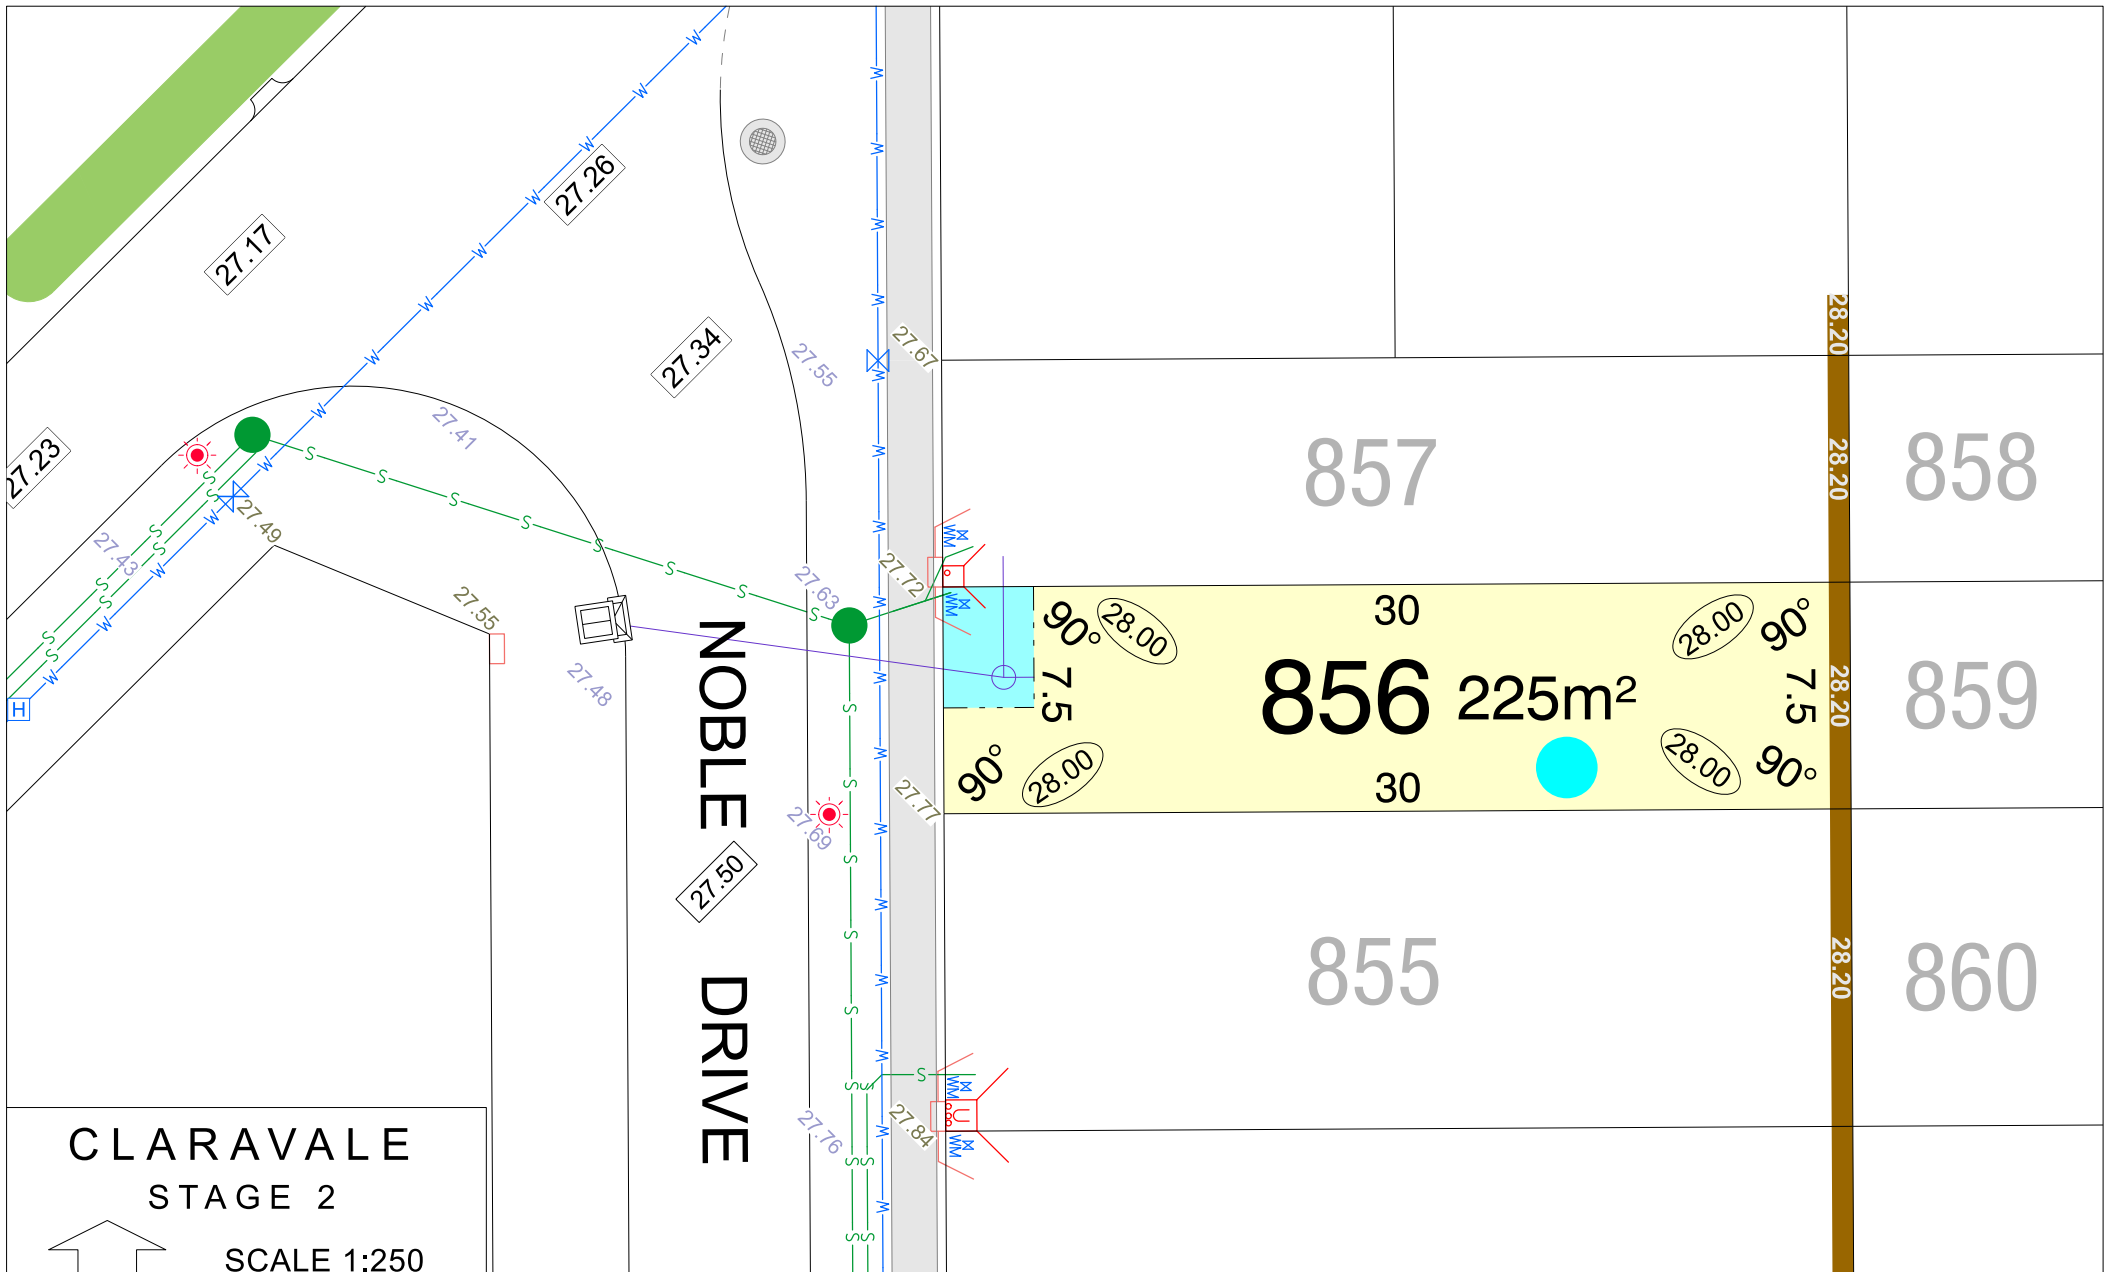

CLARAVALE STAGE 2

SCALE 1:250

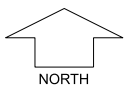


MNG.Ref: 105952lip-016c Date: 01/09/2026


Depicted Information subject to approvals and survey.
All dimensions and areas are subject to survey. The particulars on this brochure are supplied for Information only and shall not be taken as a representation in any respect on the part of the Vendor or its agent. Authorities should be consulted when services are contained within lot boundaries as building restrictions may apply. All retaining walls and associated easements are shown exaggerated for clarity.

LEGEND

- | | | | | |
|---------------|--|-----------------------------|--------------------|------------------------------------|
| WATER | DRAINAGE | POWER DOME MINI PILLAR | TOP OF KERB HEIGHT | OPTICOMM CONNECTION |
| WATER METER | TRAFFICABLE DIRECT LOT STORMWATER CONNECTION & EASEMENT. | POWER DOME UNIVERSAL PILLAR | SPOT LEVEL | SEWER / MANHOLE |
| WATER HYDRANT | RETAINING WALL & HEIGHT | STREETLIGHTS | PAD LEVEL | ACCESS RESTRICTION |
| WATER VALVE | | TRANSFORMER SITE | ROAD LEVEL | BUSHFIRE ATTACK LEVELS
BAL 12.5 |

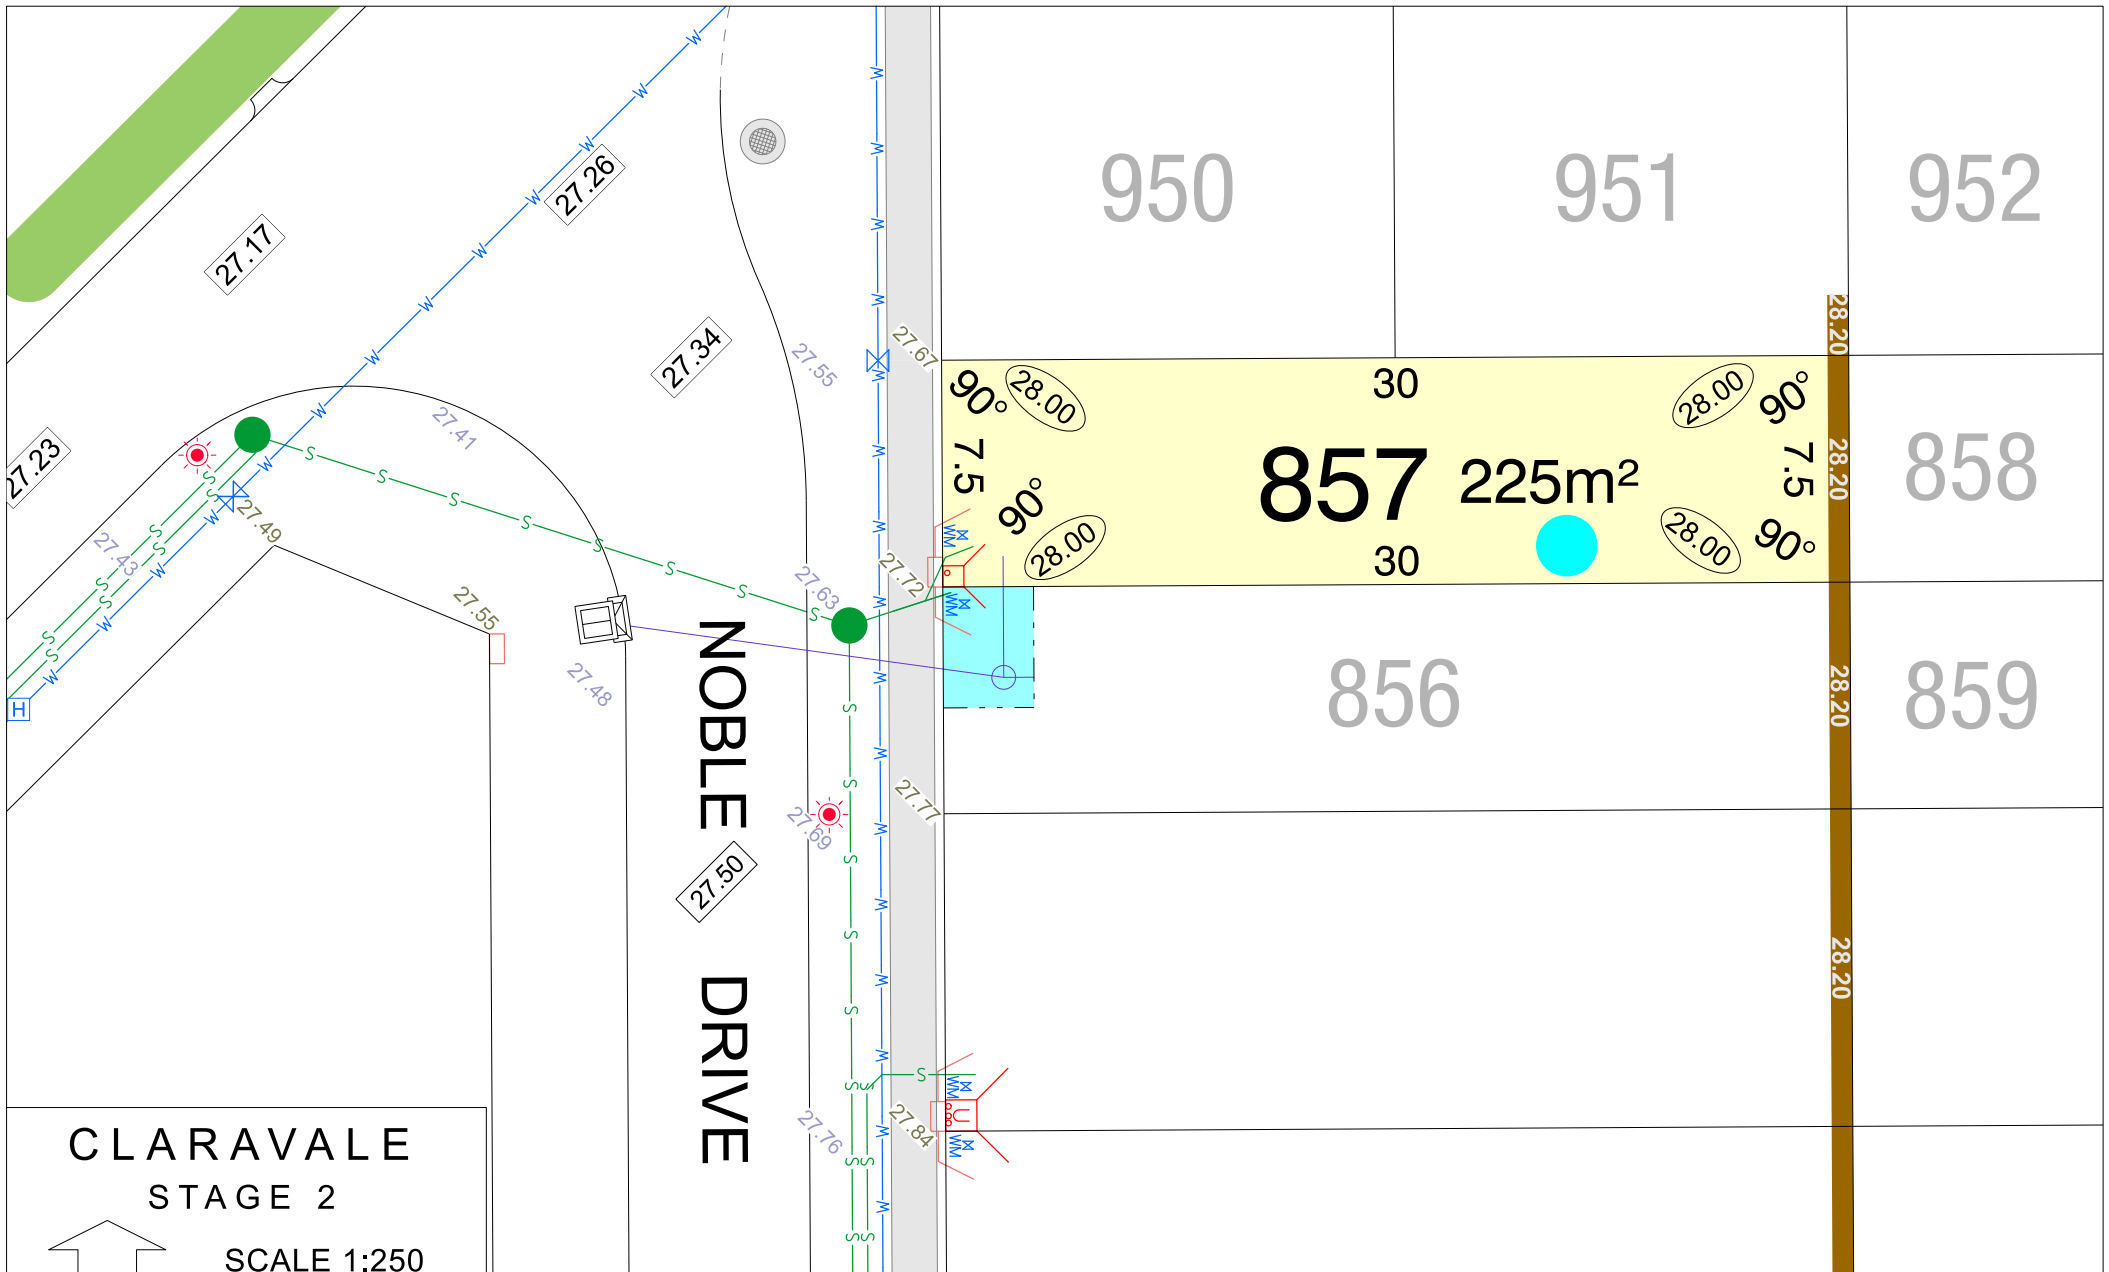

CLARAVALE STAGE 2

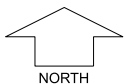

SCALE 1:250

MNG.Ref: 105952lip-016c Date: 01/09/2026

Depicted Information subject to approvals and survey.
All dimensions and areas are subject to survey. The particulars on this brochure are supplied for Information only and shall not be taken as a representation in any respect on the part of the Vendor or its agent. Authorities should be consulted when services are contained within lot boundaries as building restrictions may apply. All retaining walls and associated easements are shown exaggerated for clarity.

LEGEND

	WATER		DRAINAGE		POWER DOME MINI PILLAR		SEWER / MANHOLE		OPTICOMM CONNECTION
	WATER METER		TRAFFICABLE DIRECT LOT STORMWATER CONNECTION & EASEMENT.		POWER DOME UNIVERSAL PILLAR		SPOT LEVEL		ACCESS RESTRICTION
	WATER HYDRANT		RETAINING WALL & HEIGHT		STREETLIGHTS		PAD LEVEL		BUSHFIRE ATTACK LEVELS BAL 12.5
	WATER VALVE				TRANSFORMER SITE		ROAD LEVEL		