



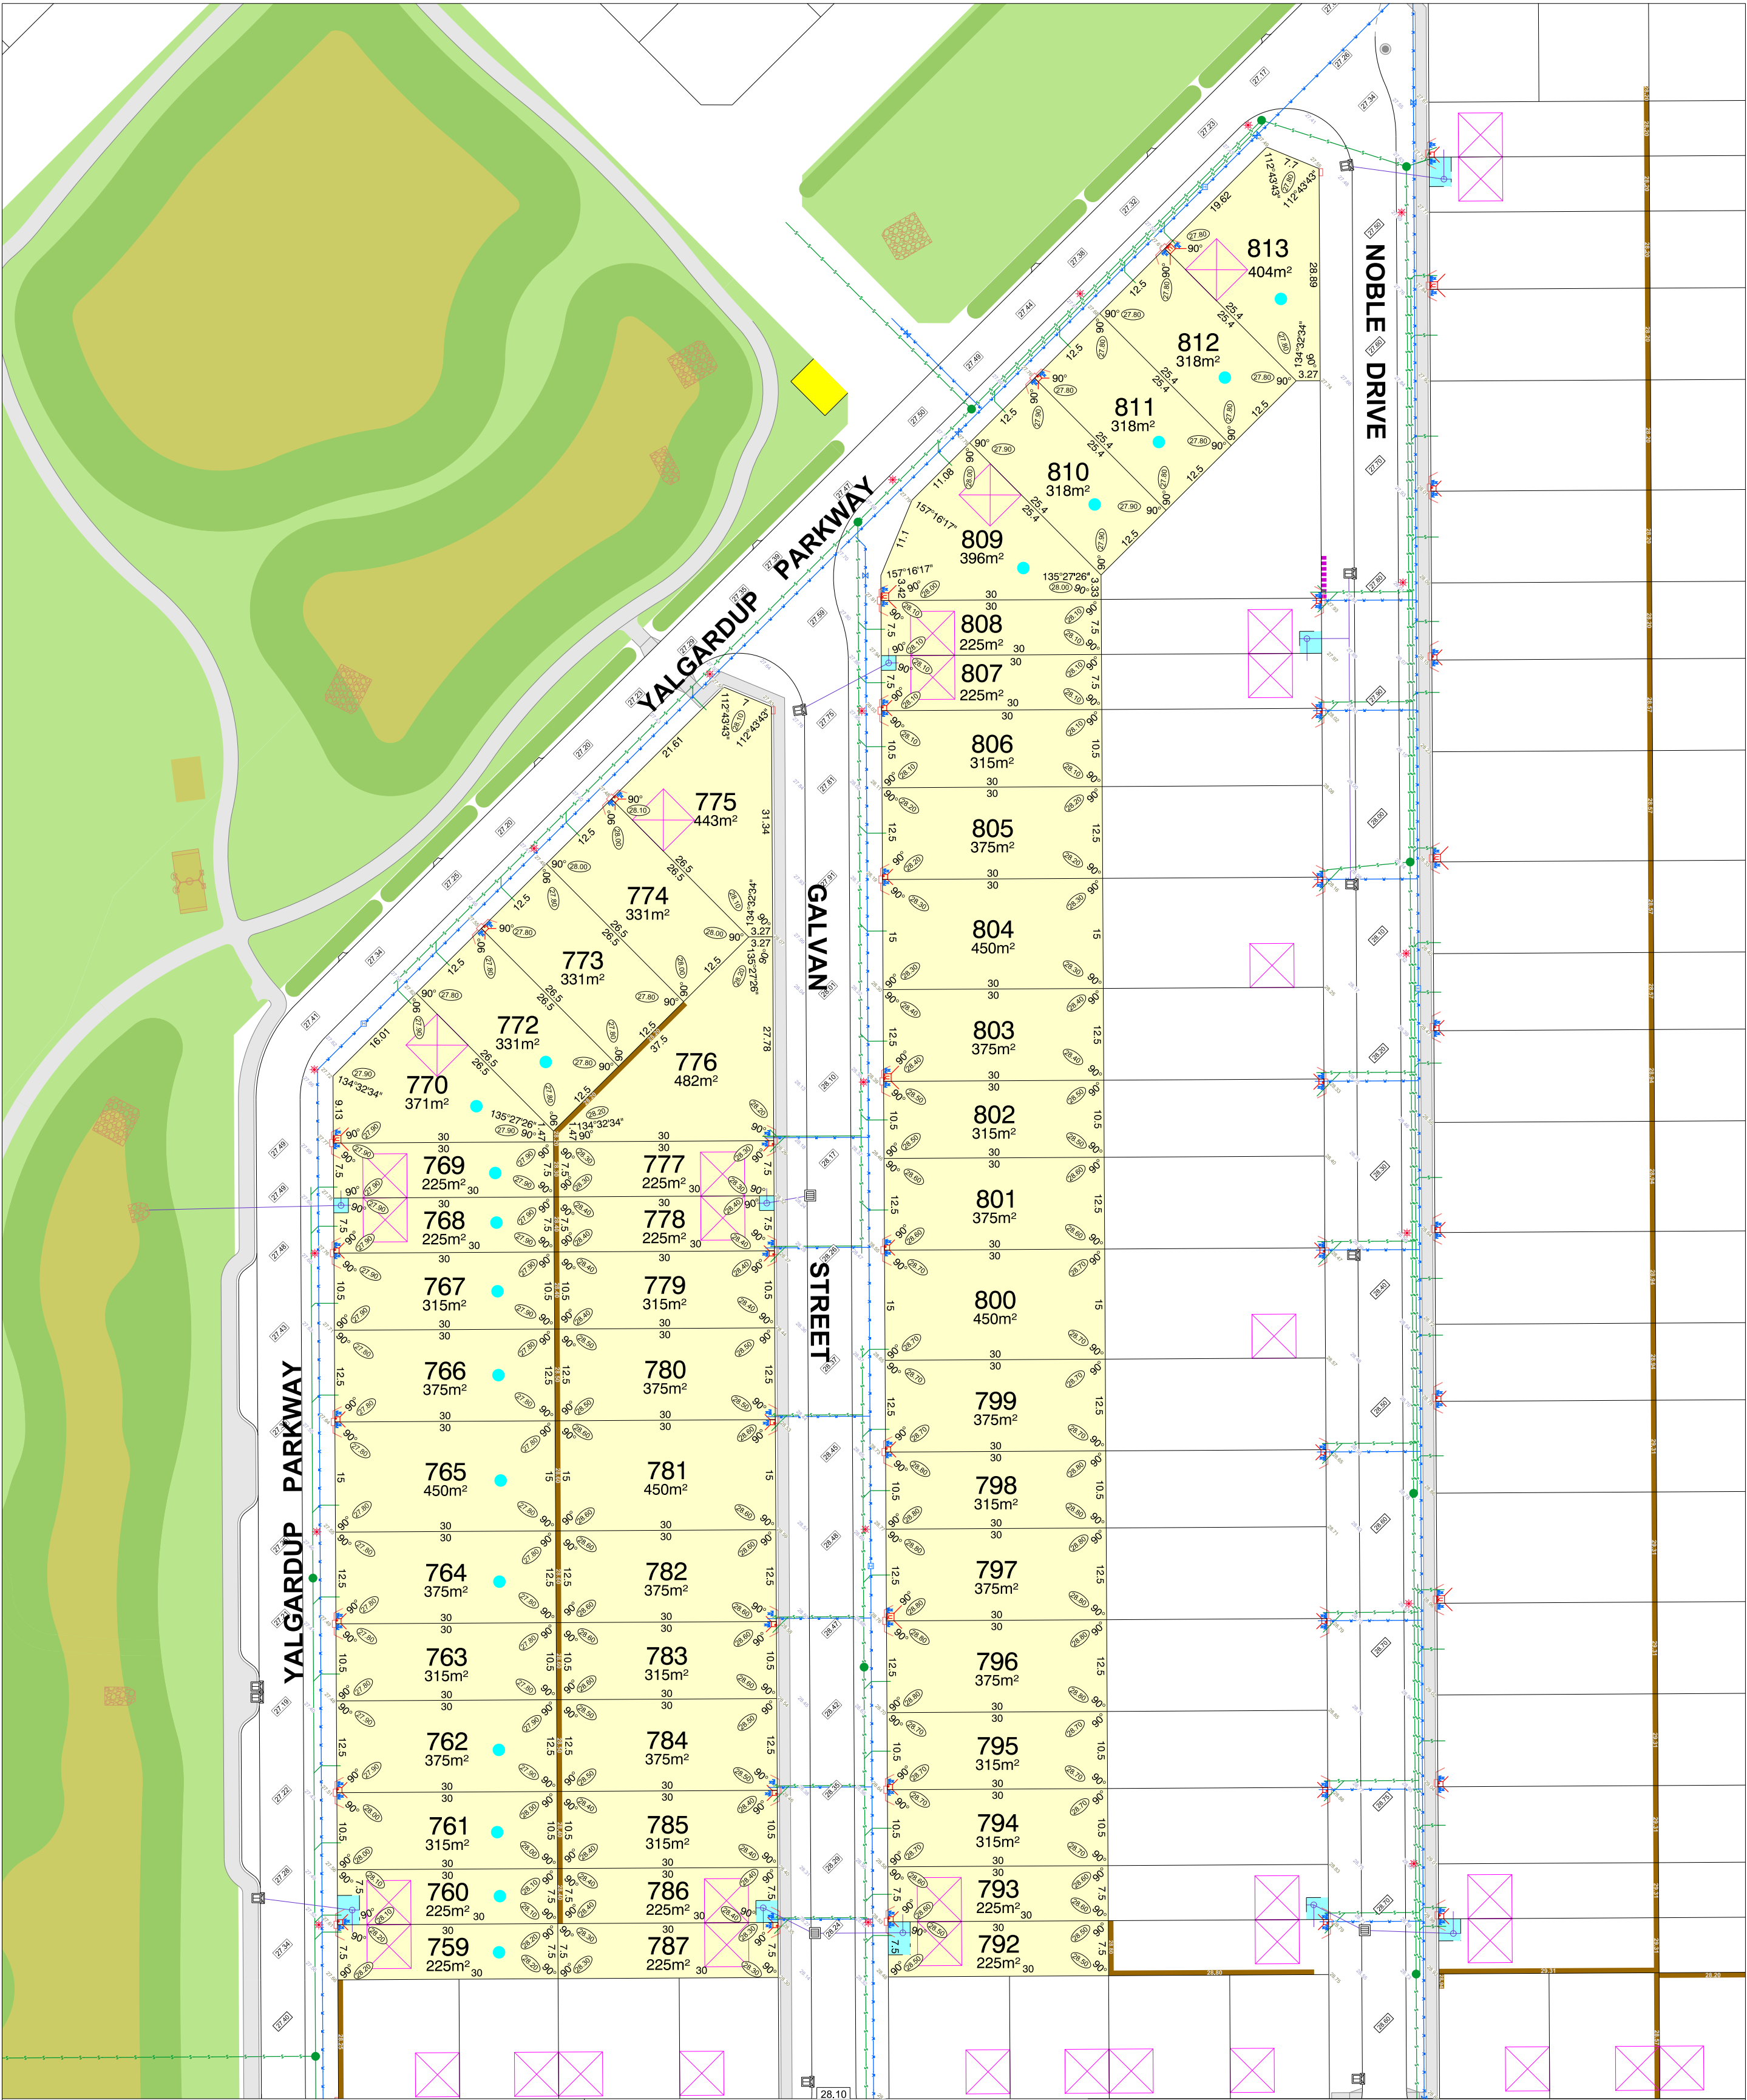

CLARAVALE STAGE 3

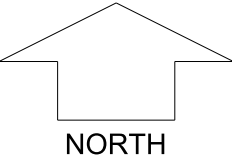

SCALE 1:1250


MNG Ref: 105952lip-018e Date: 07/08/2026
Depicted information subject to approvals and survey.
All dimensions and areas are subject to survey. The particulars on this brochure are supplied for information only and shall not be taken as a representation in any respect on the part of the Vendor or its agent. Authorities should be consulted when services are contained within lot boundaries as building restrictions may apply. All retaining walls and associated easements are shown exaggerated for clarity.


LEGEND


- WATER
- WATER METER
- WATER HYDRANT
- WATER VALVE
- DRAINAGE
- STORMWATER CONNECTION PIT & EASEMENT


- POWER DOME MINI PILLAR
- POWER DOME UNIVERSAL PILLAR
- STREETLIGHTS
- TRANSFORMER SITE
- SEWER / MANHOLE
- DESIGNATED GARAGE LOCATION (REFER TO LDP)


- 26.80 TOP OF KERB HEIGHT
- 26.16 SPOT LEVEL
- 26.30 PAD LEVEL
- 25.40 ROAD LEVEL
- OPTICOMM CONNECTION
- 26.54 RETAINING WALL & HEIGHT
- BAL 12.5 BUSHFIRE ATTACK LEVEL

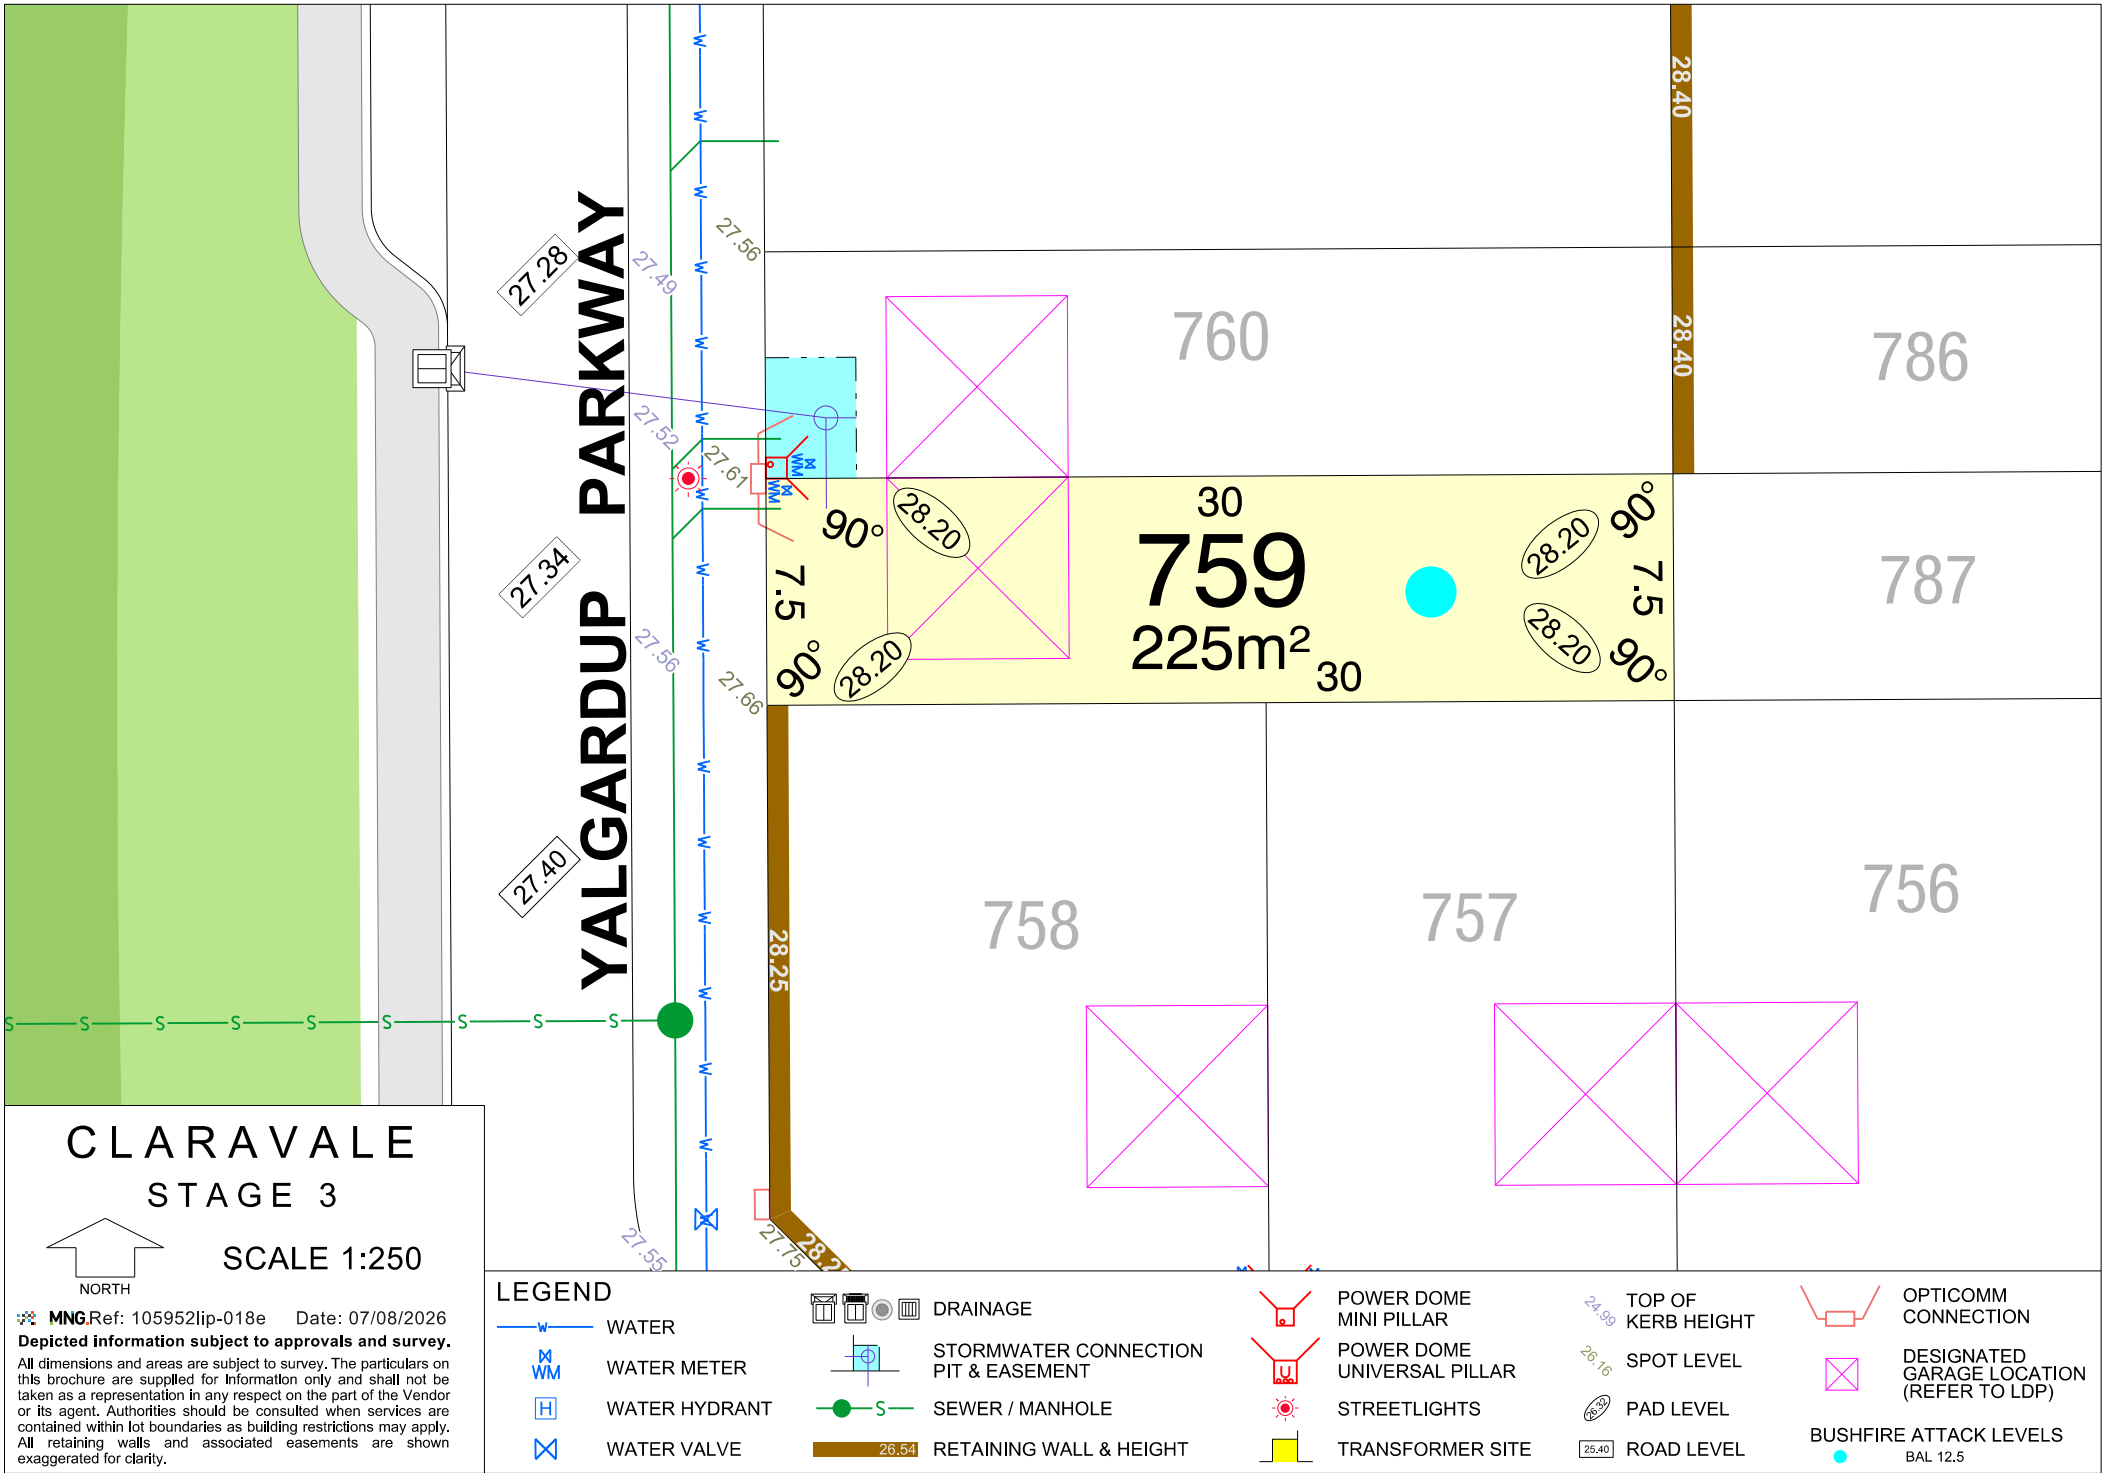


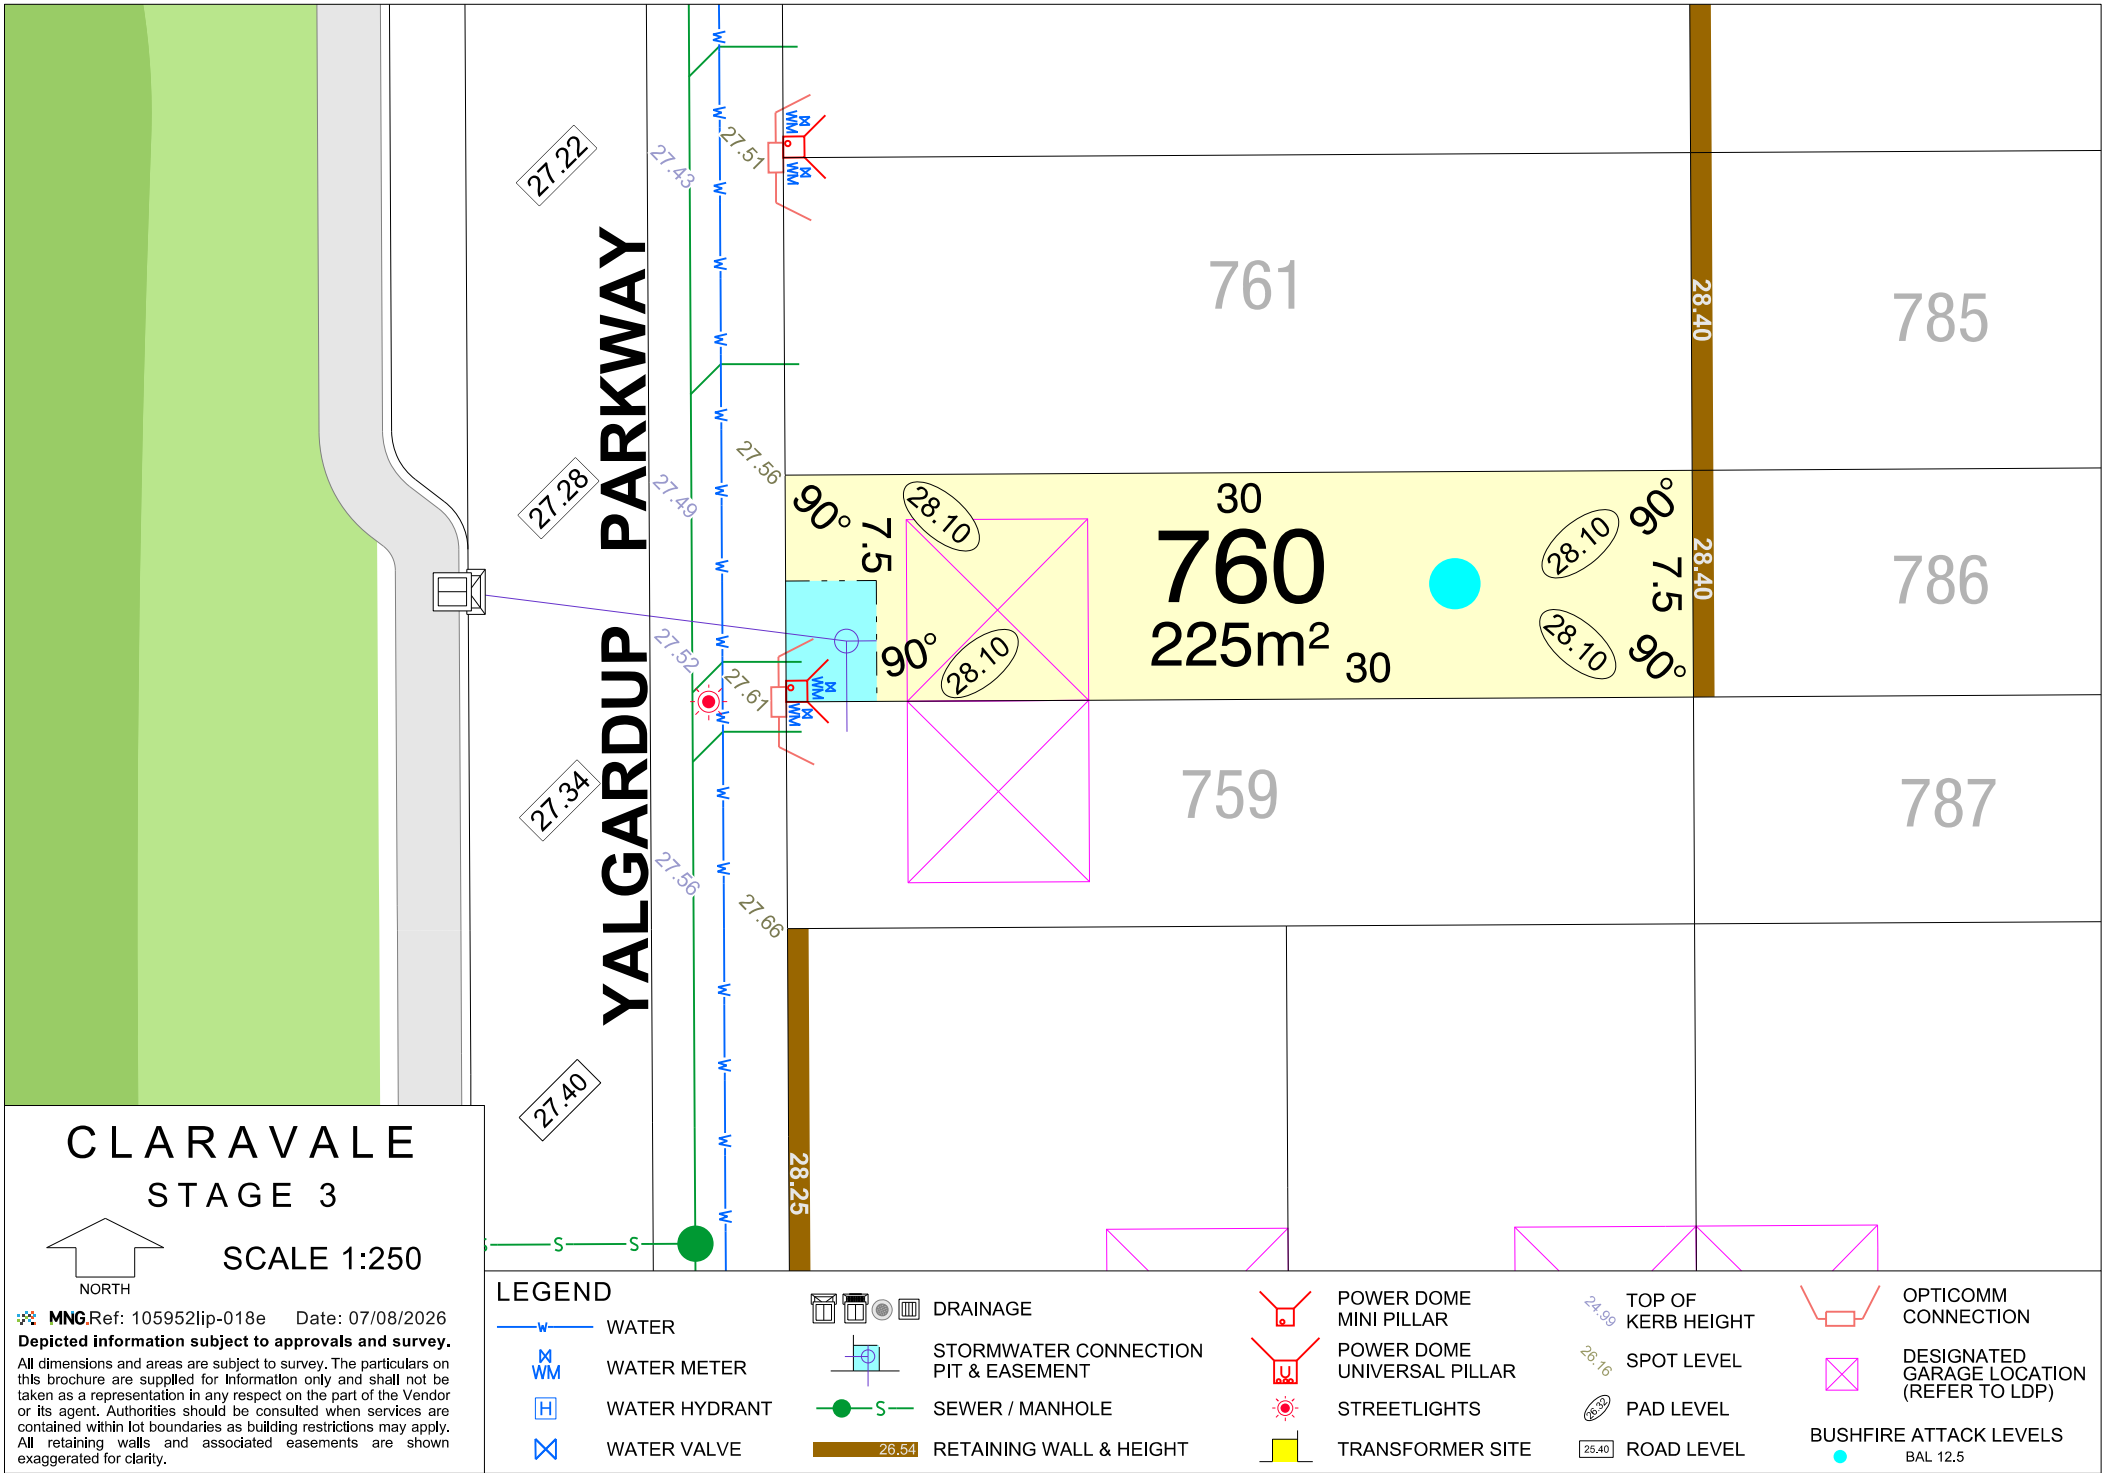


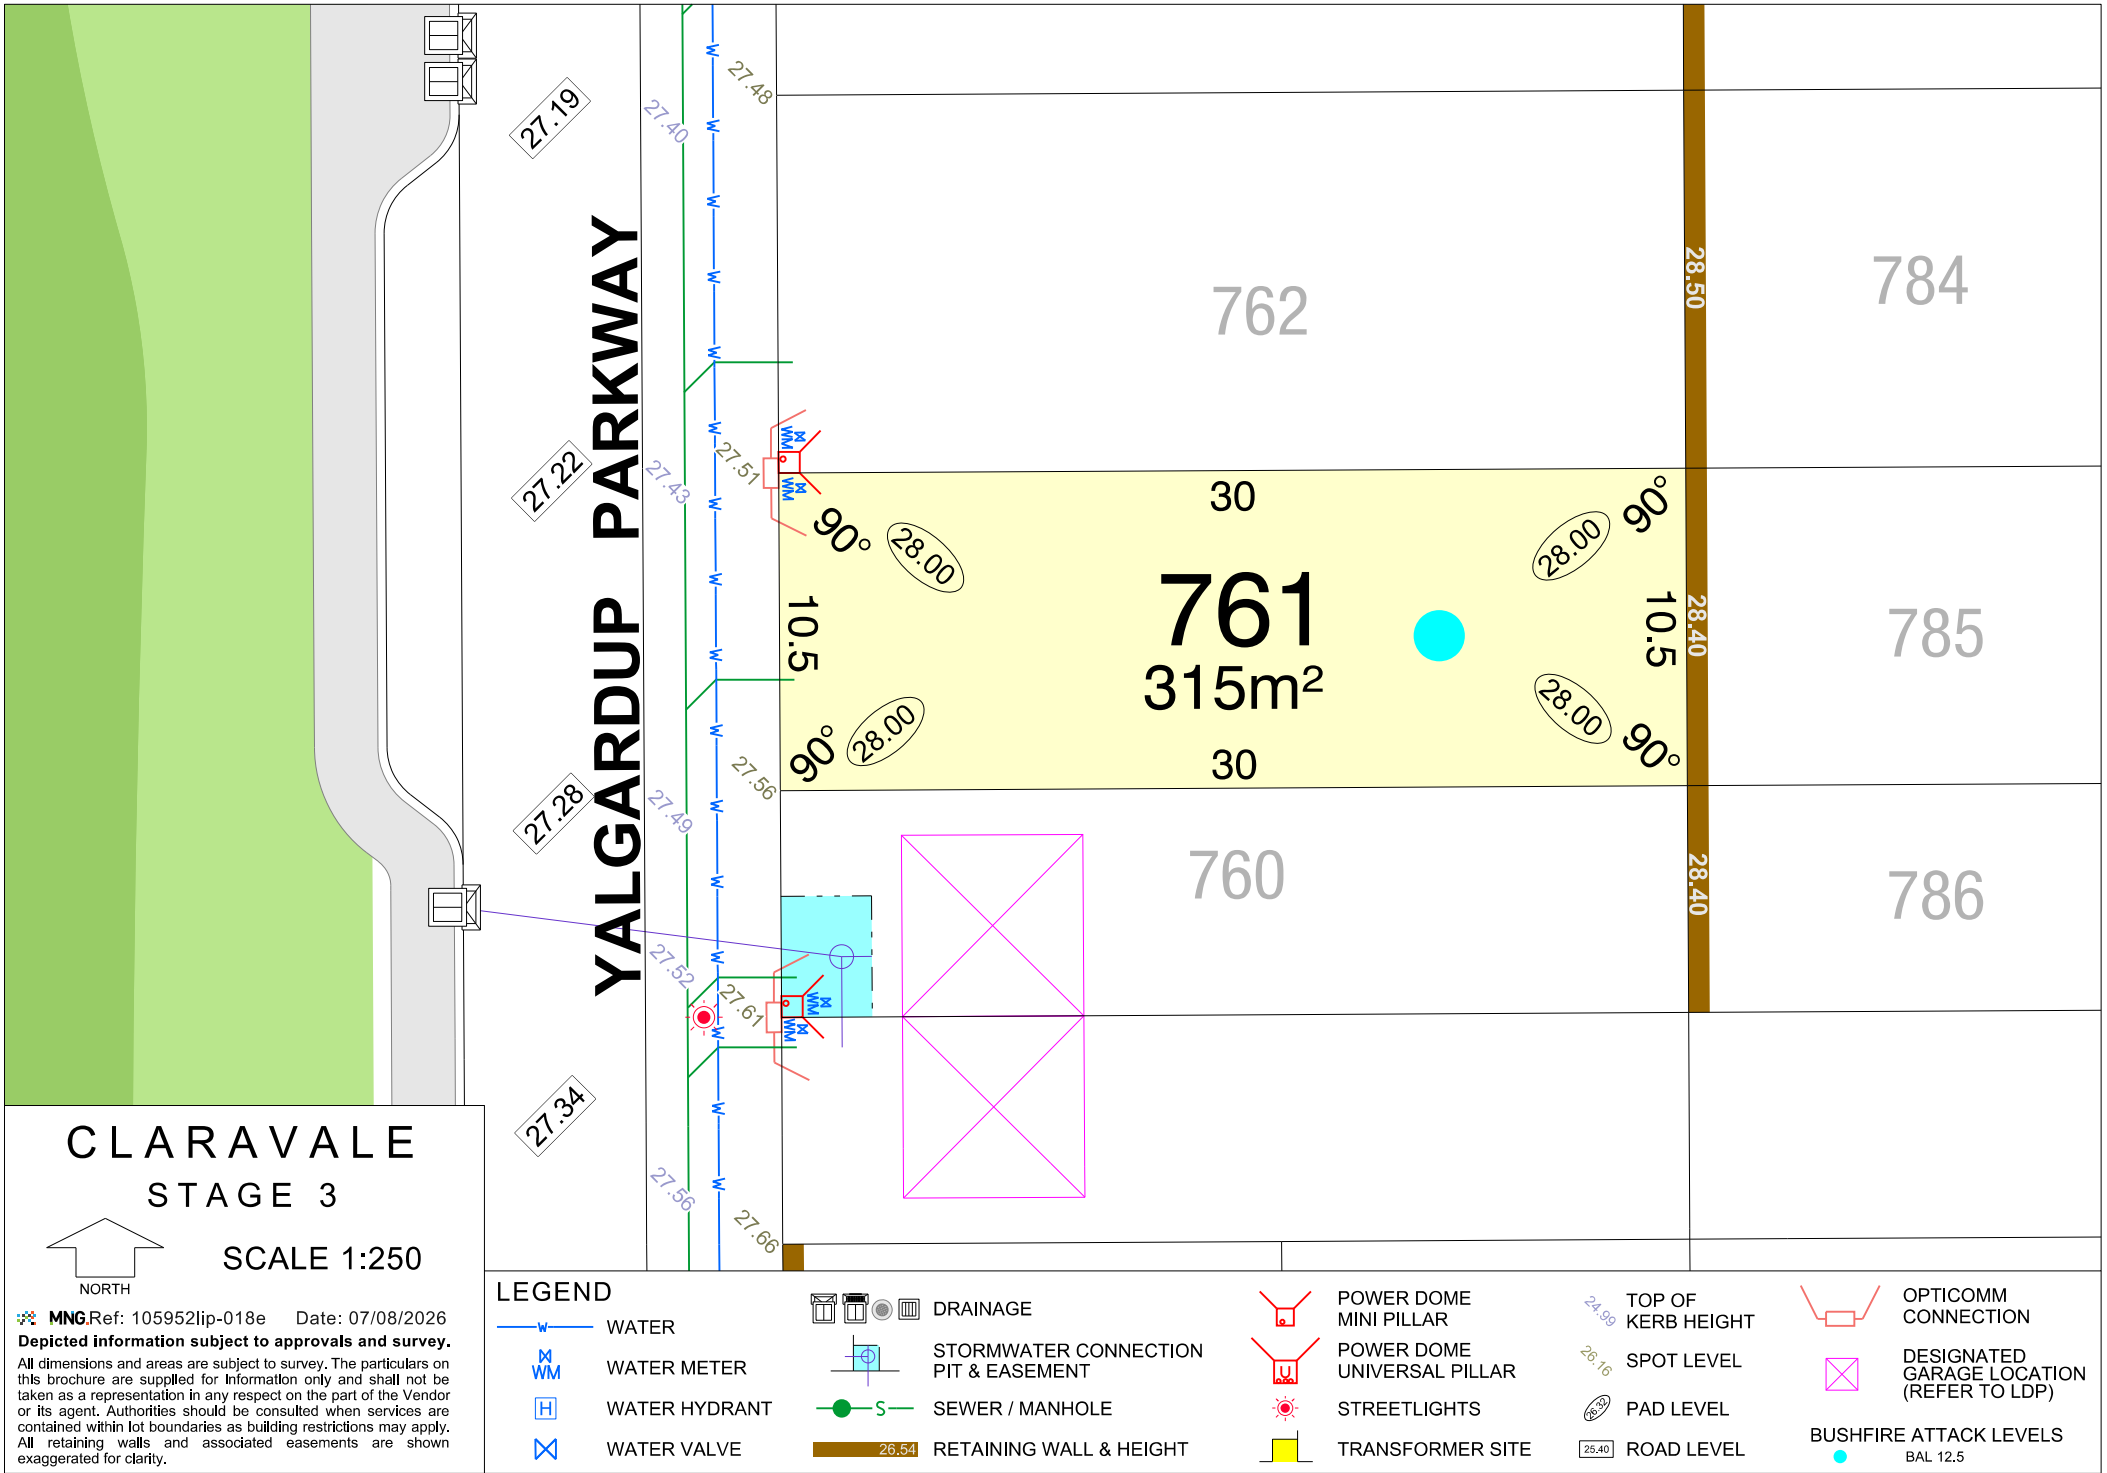


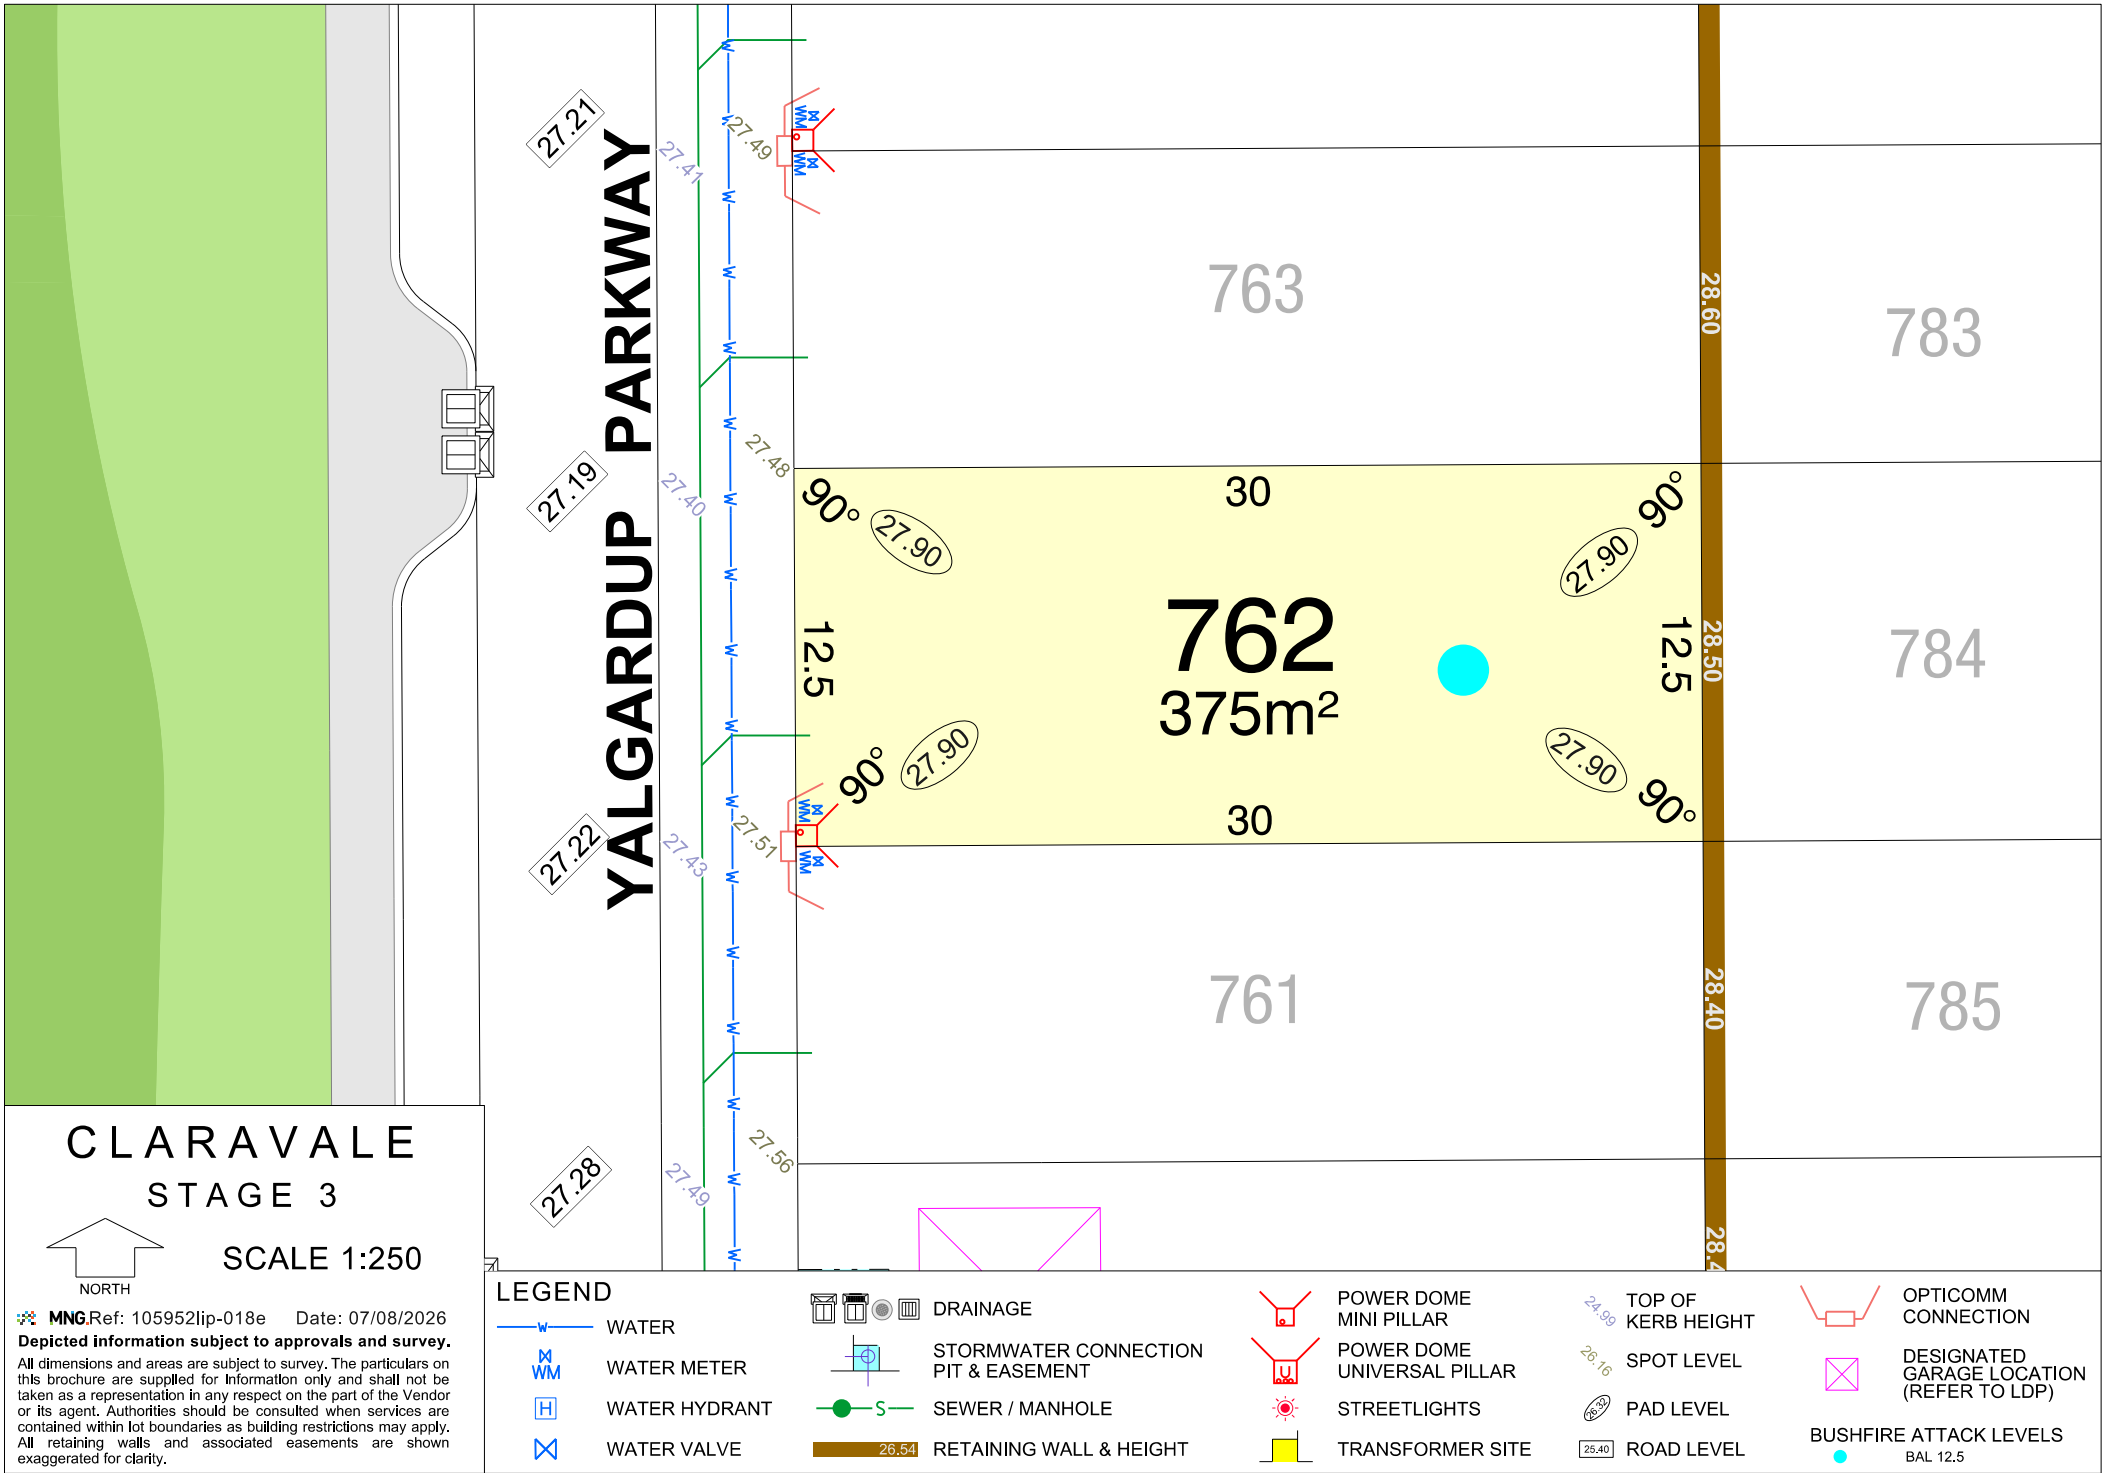


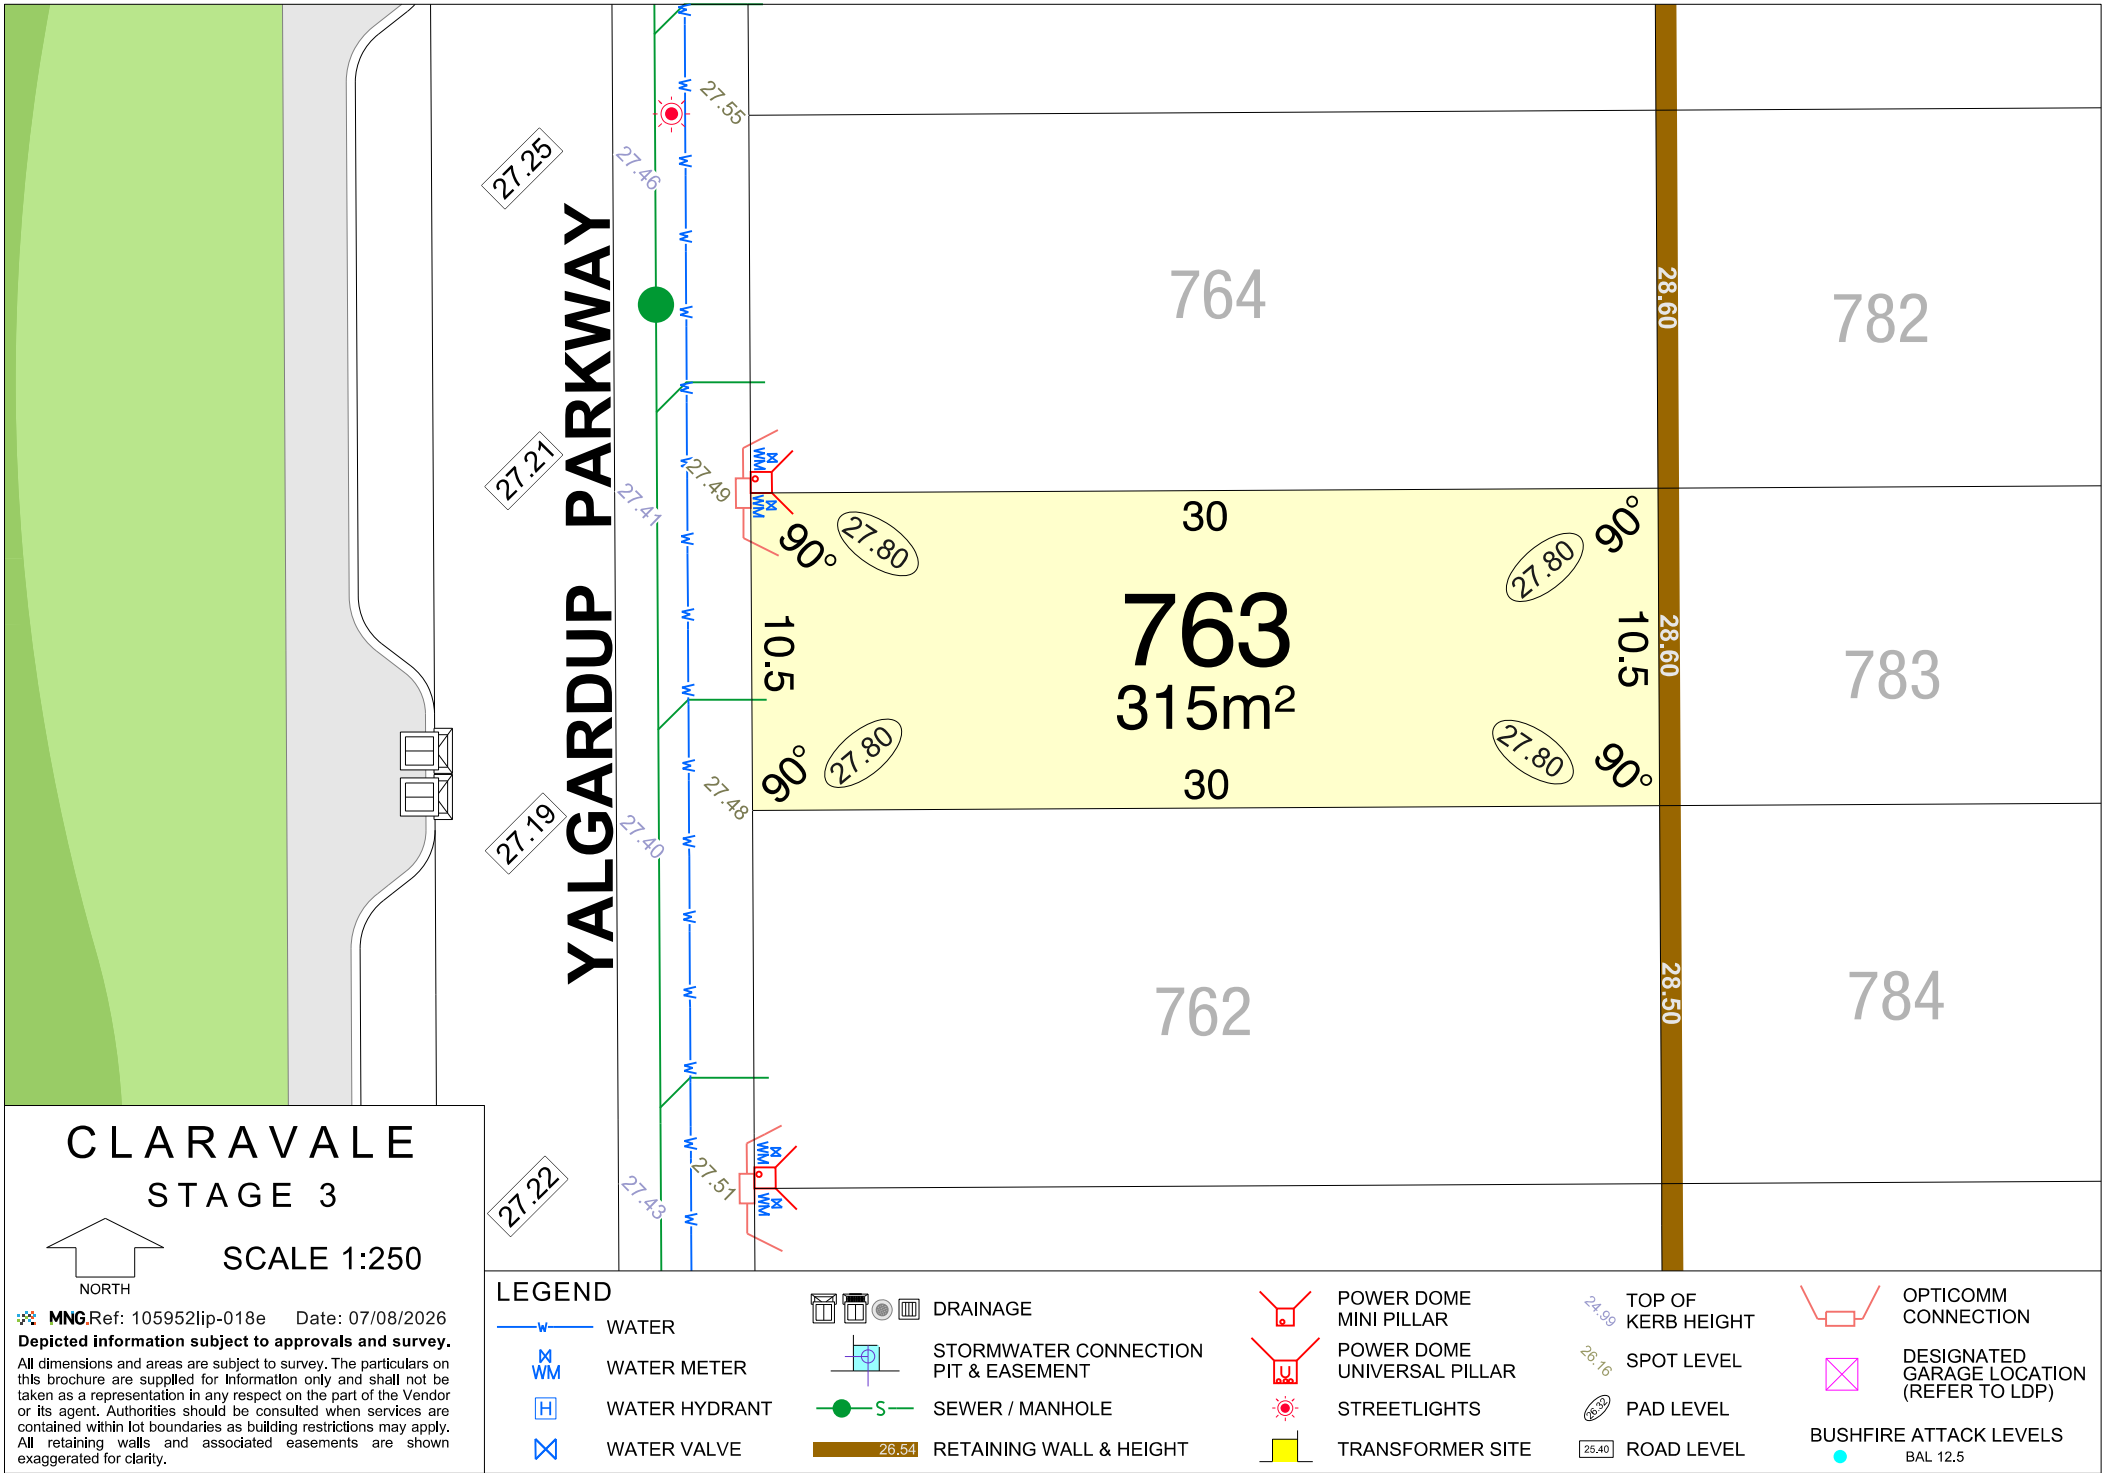


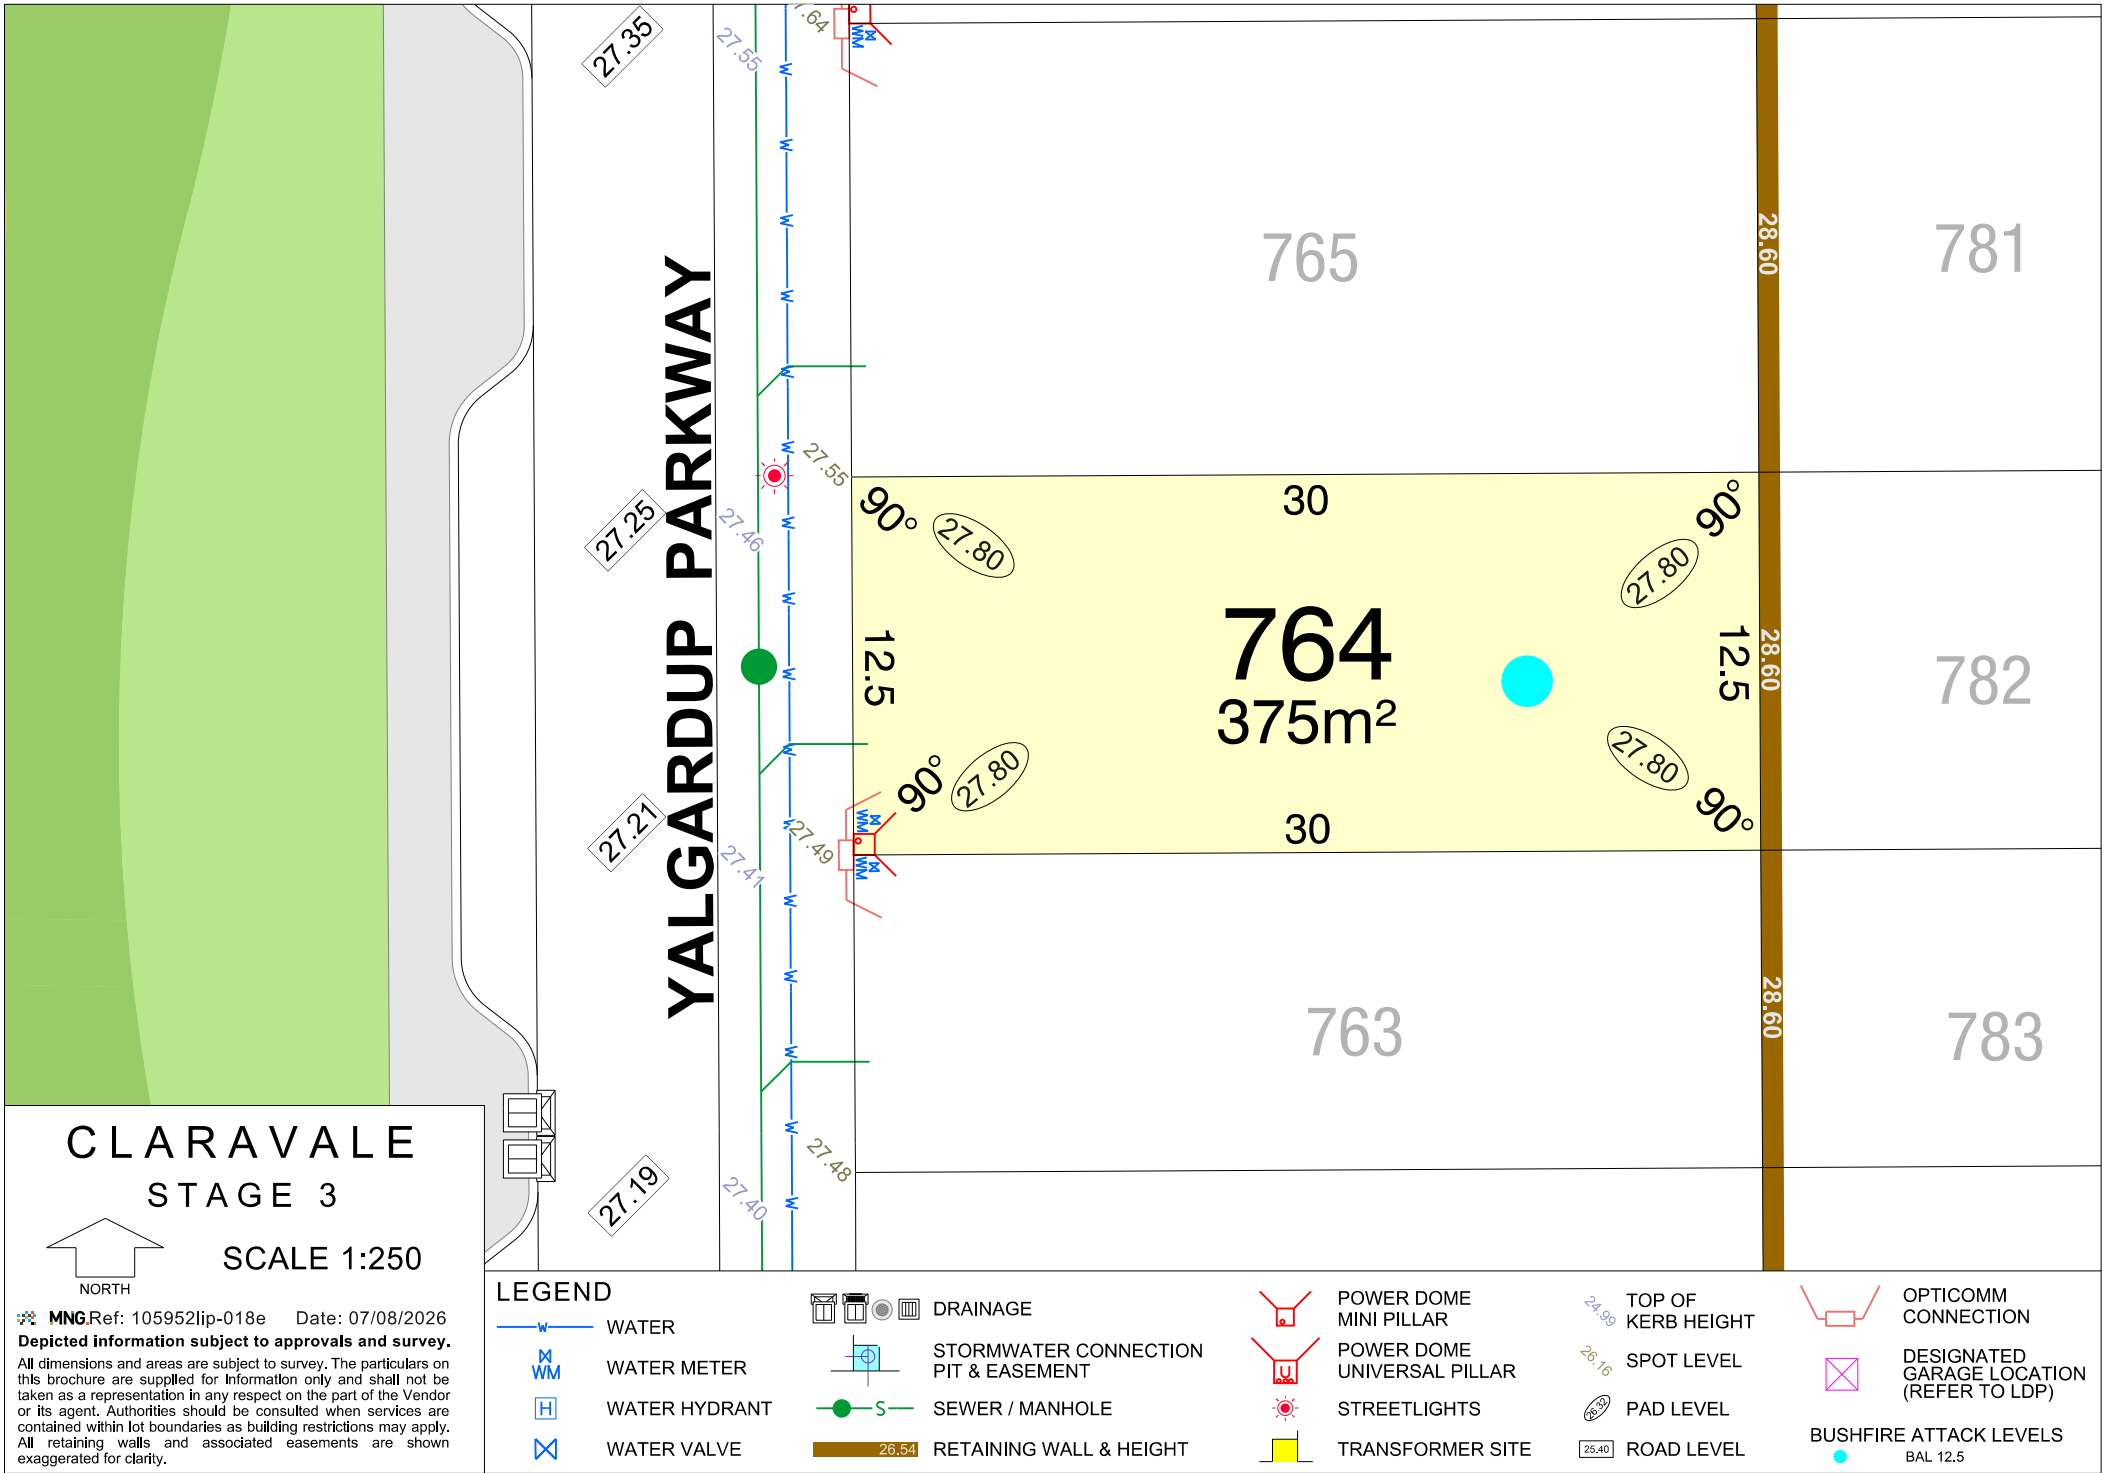

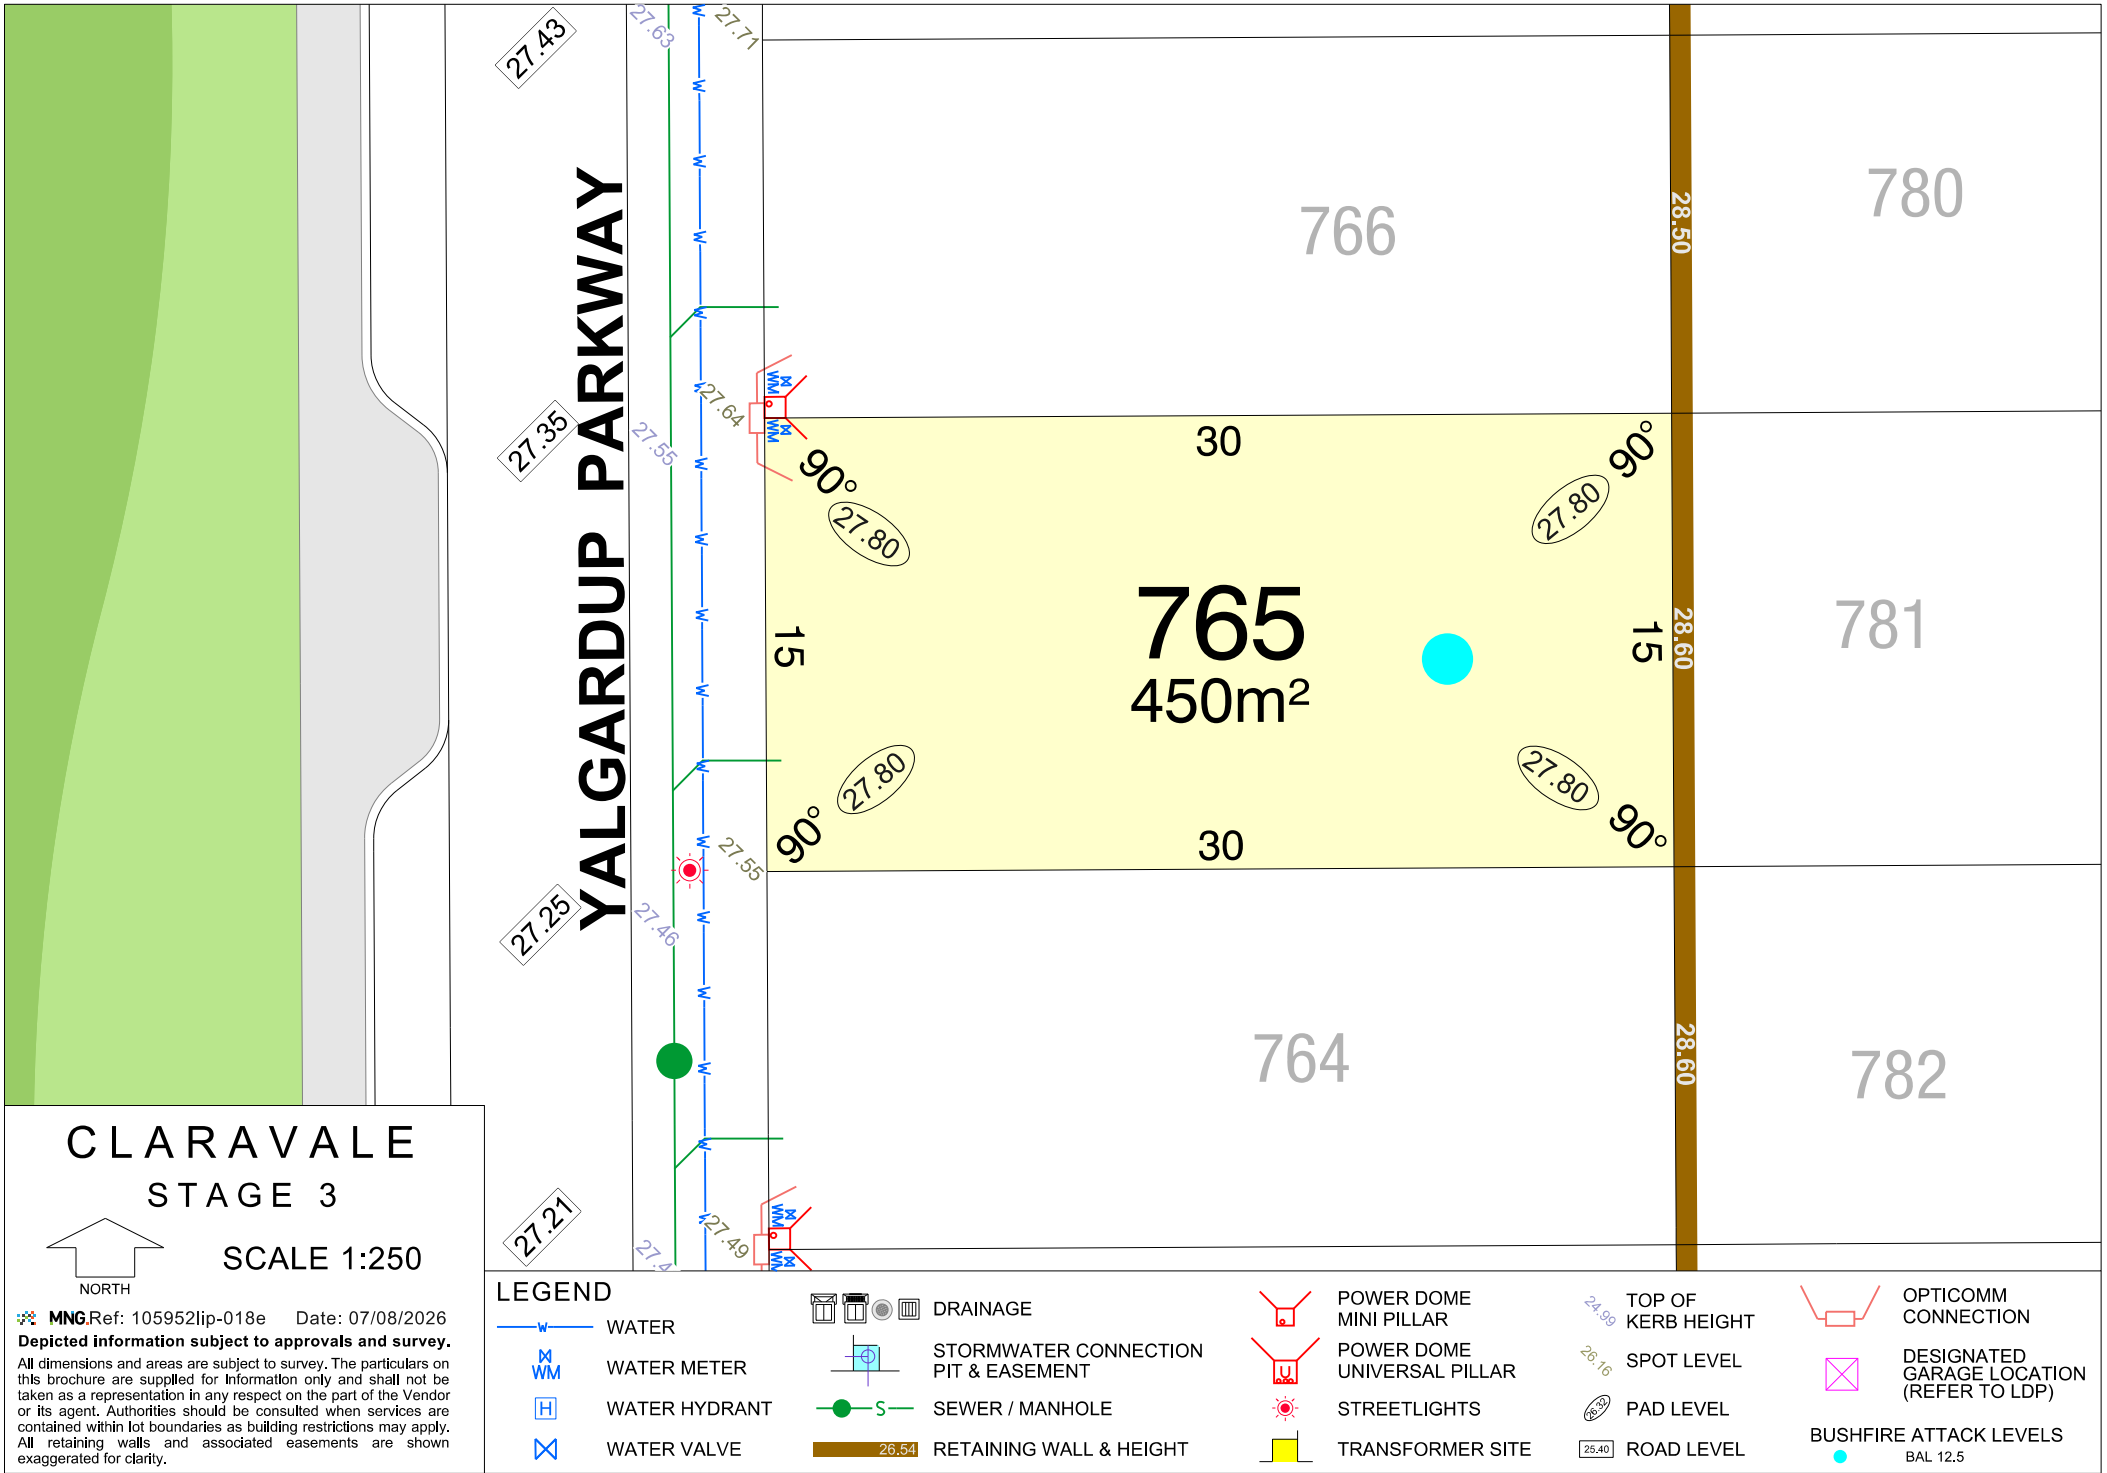


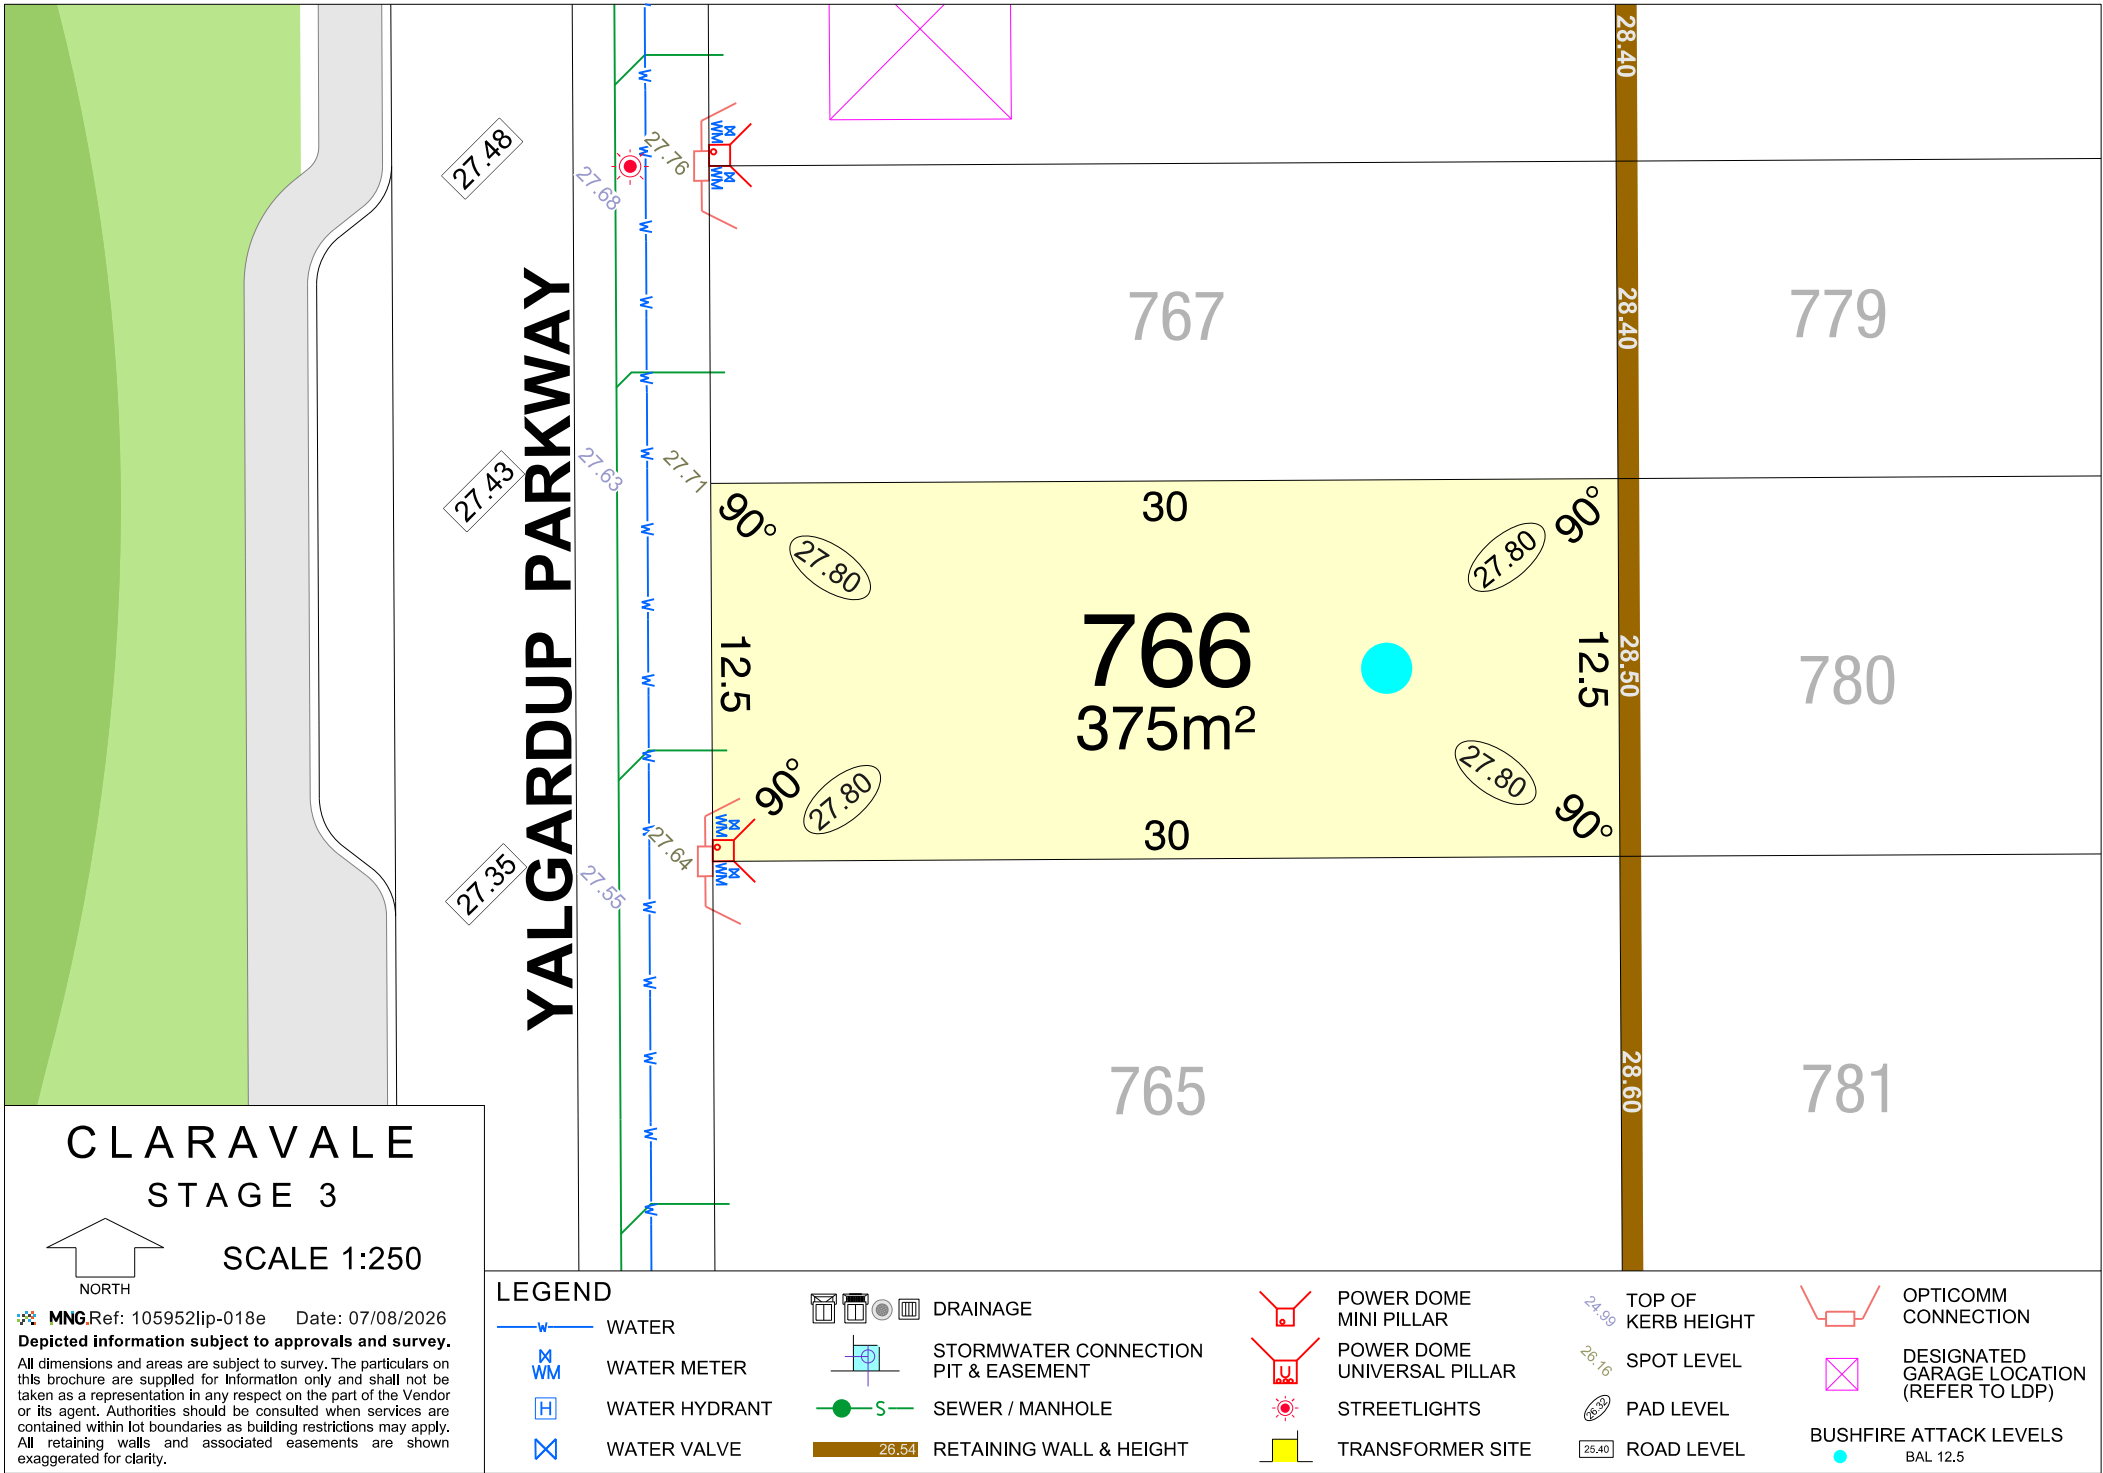

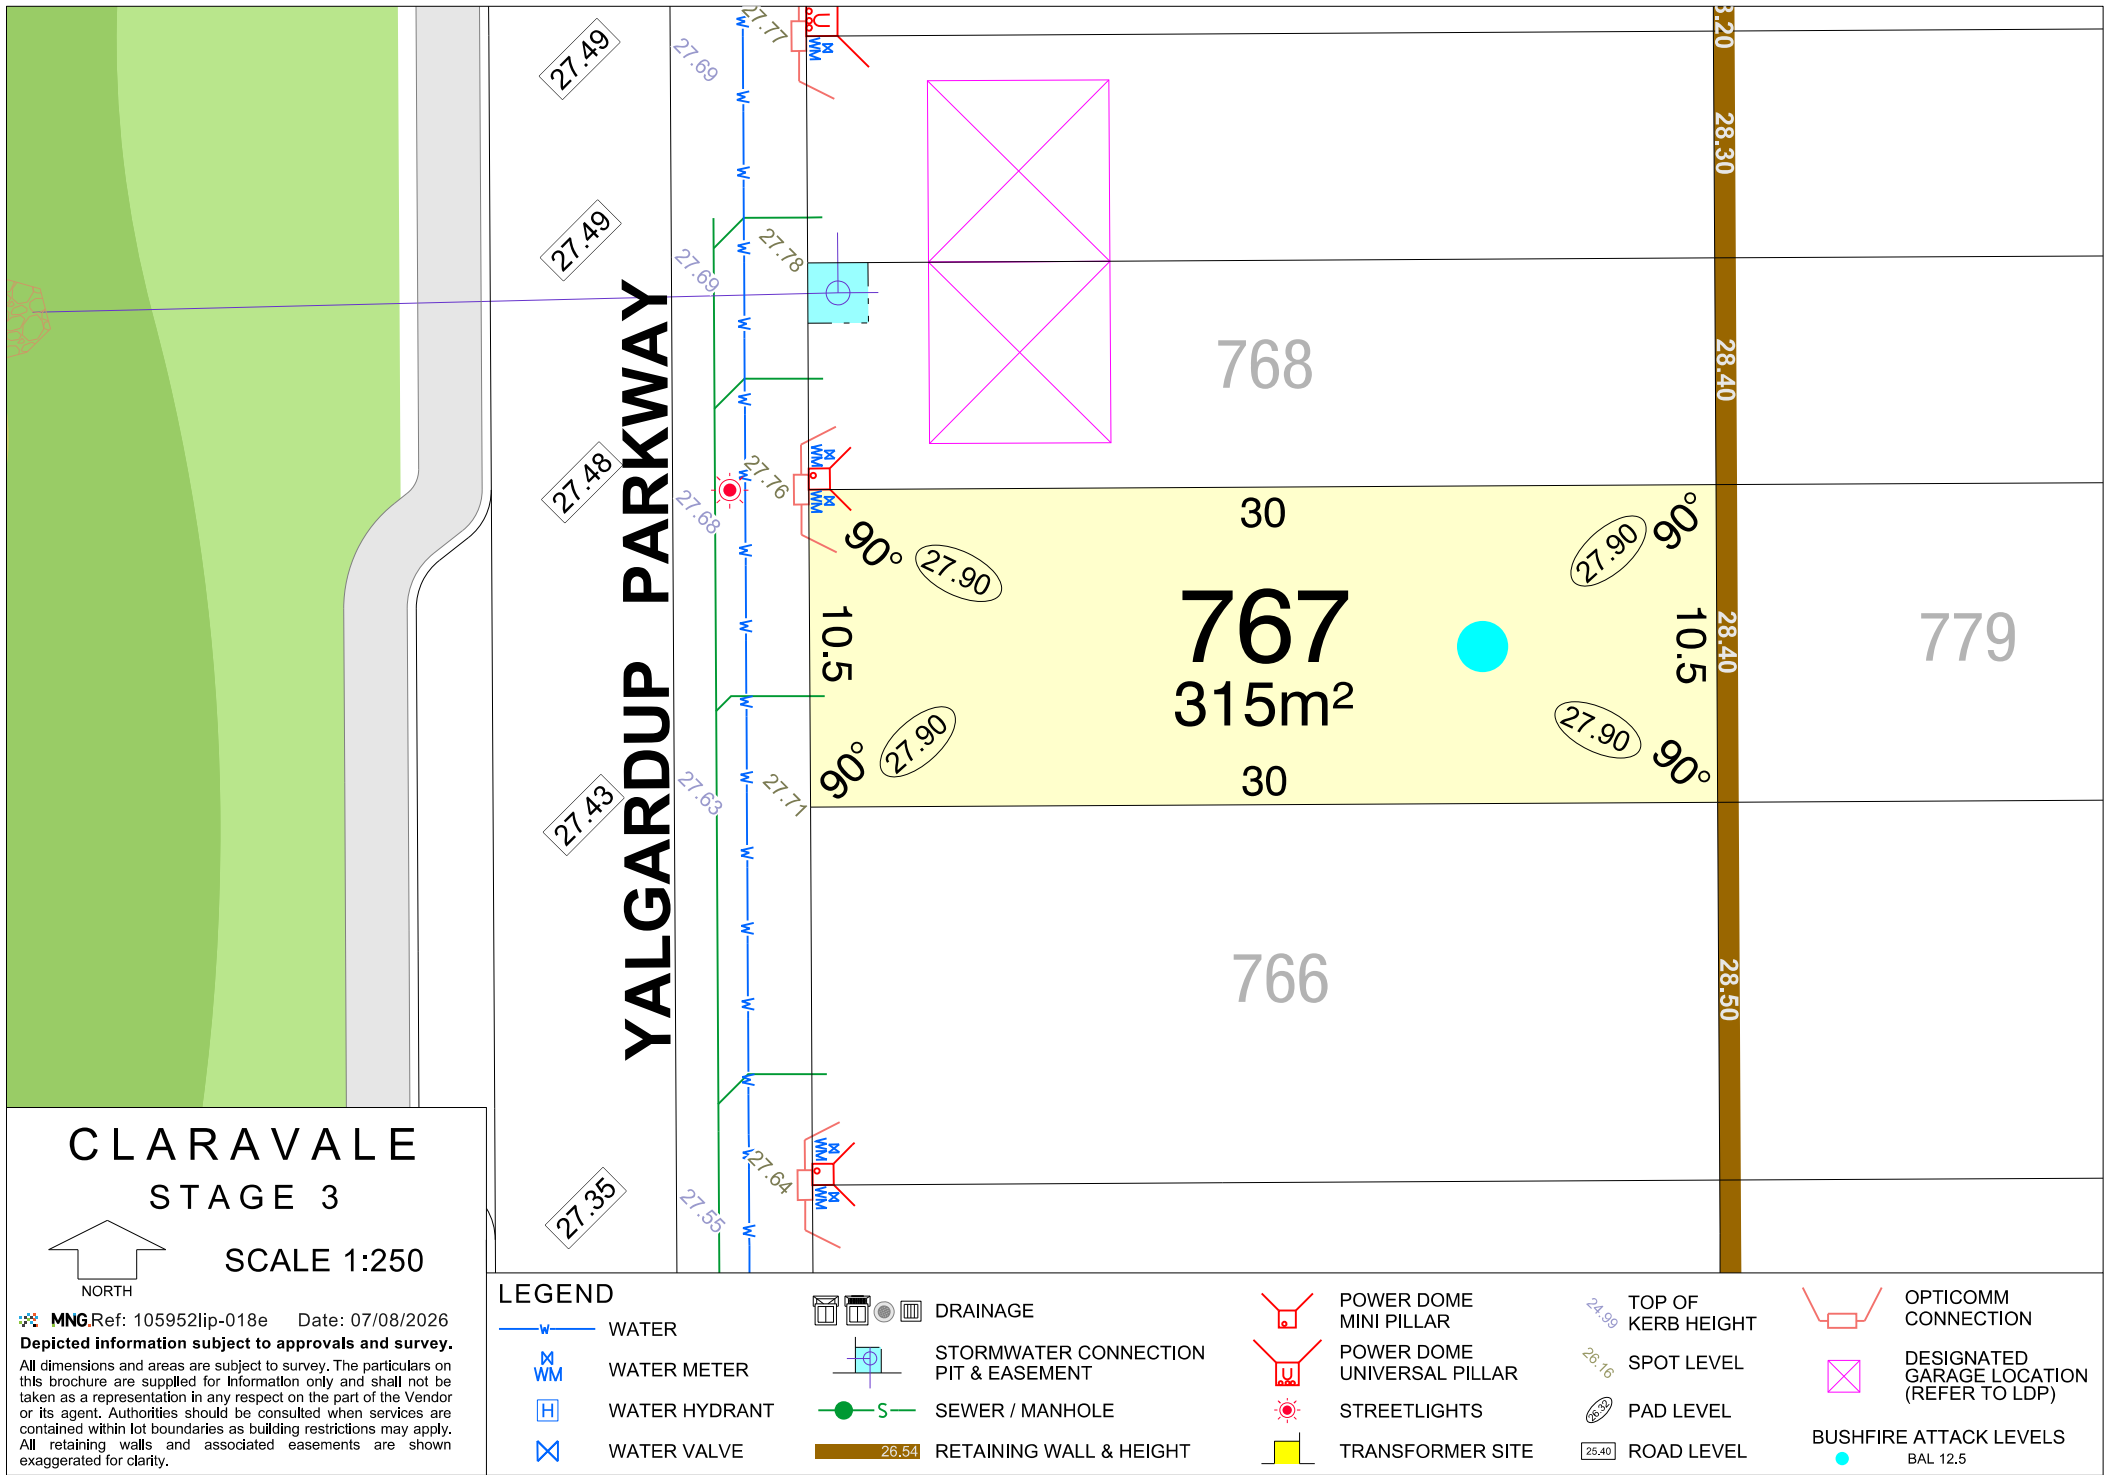

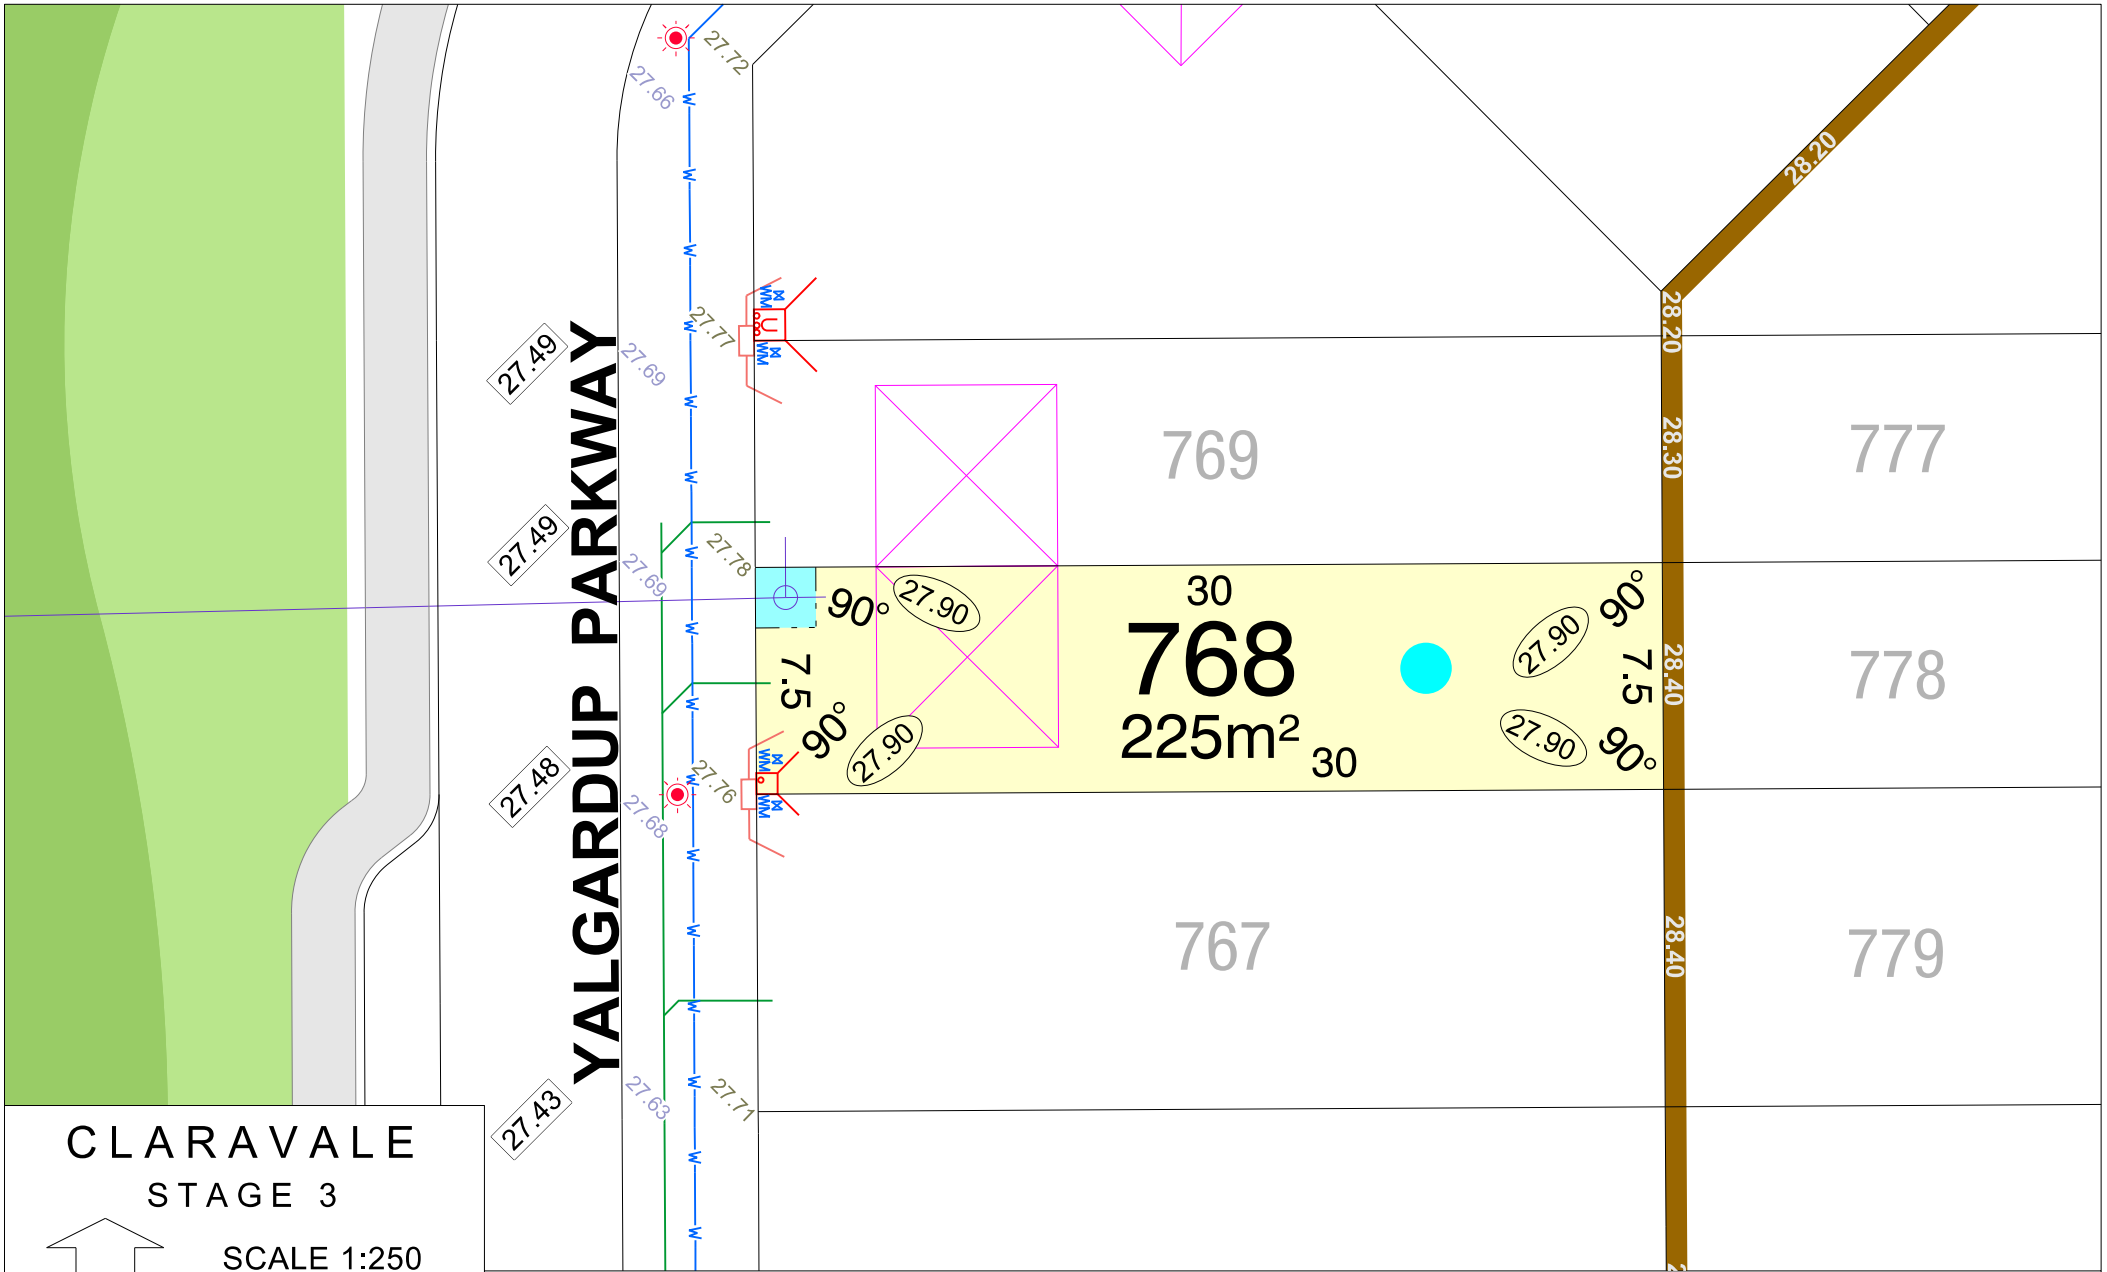

CLARAVALE STAGE 3

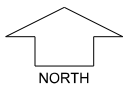

SCALE 1:250

MNG.Ref: 105952lip-018e Date: 07/08/2026

Depicted information subject to approvals and survey.
All dimensions and areas are subject to survey. The particulars on this brochure are supplied for Information only and shall not be taken as a representation in any respect on the part of the Vendor or its agent. Authorities should be consulted when services are contained within lot boundaries as building restrictions may apply. All retaining walls and associated easements are shown exaggerated for clarity.

LEGEND

WATER

WATER METER

WATER HYDRANT

WATER VALVE

DRAINAGE

STORMWATER CONNECTION
PIT & EASEMENT

SEWER / MANHOLE

RETAINING WALL & HEIGHT

POWER DOME
MINI PILLAR

POWER DOME
UNIVERSAL PILLAR

STREETLIGHTS

TRANSFORMER SITE

TOP OF
KERB HEIGHT

SPOT LEVEL


PAD LEVEL

ROAD LEVEL


OPTICOMM
CONNECTION

DESIGNATED
GARAGE LOCATION
(REFER TO LDP)

BUSHFIRE ATTACK LEVELS
BAL 12.5

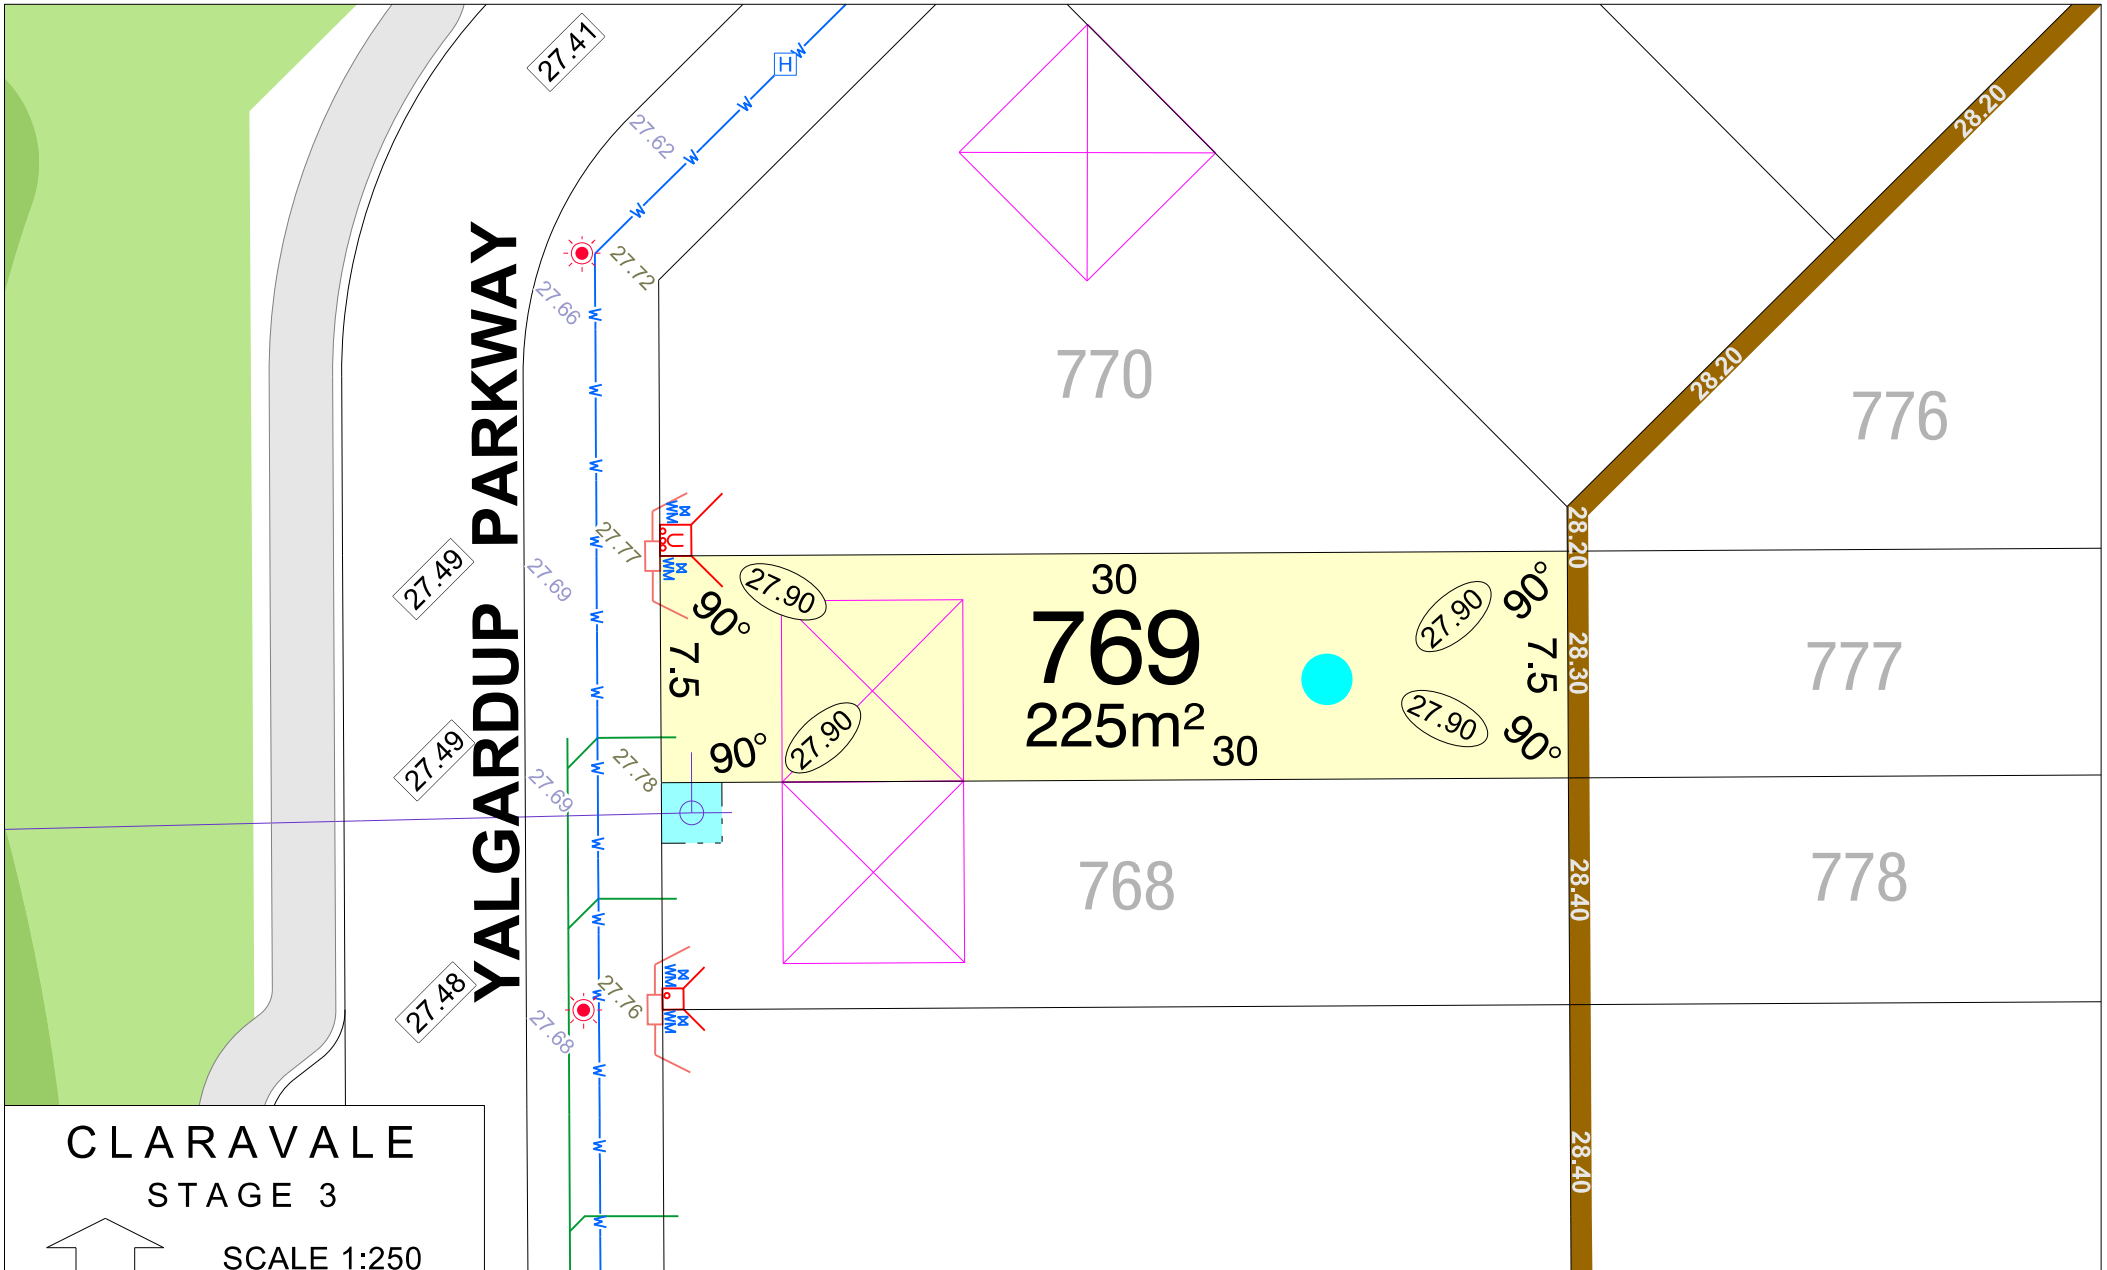

CLARAVALE
STAGE 3

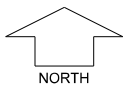

SCALE 1:250

MNGRef: 105952lip-018e Date: 07/08/2026

Depicted information subject to approvals and survey.
All dimensions and areas are subject to survey. The particulars on this brochure are supplied for Information only and shall not be taken as a representation in any respect on the part of the Vendor or its agent. Authorities should be consulted when services are contained within lot boundaries as building restrictions may apply. All retaining walls and associated easements are shown exaggerated for clarity.

LEGEND

W WATER

WM WATER METER

H WATER HYDRANT

X WATER VALVE

DRAINAGE

STORMWATER CONNECTION
PIT & EASEMENT

S SEWER / MANHOLE

26.54 RETAINING WALL & HEIGHT

POWER DOME
MINI PILLAR

POWER DOME
UNIVERSAL PILLAR

STREETLIGHTS

TRANSFORMER SITE

24.99 TOP OF
KERB HEIGHT

26.16 SPOT LEVEL


26.90 PAD LEVEL

25.40 ROAD LEVEL


OPTICOMM
CONNECTION

DESIGNATED
GARAGE LOCATION
(REFER TO LDP)

BUSHFIRE ATTACK LEVELS
BAL 12.5

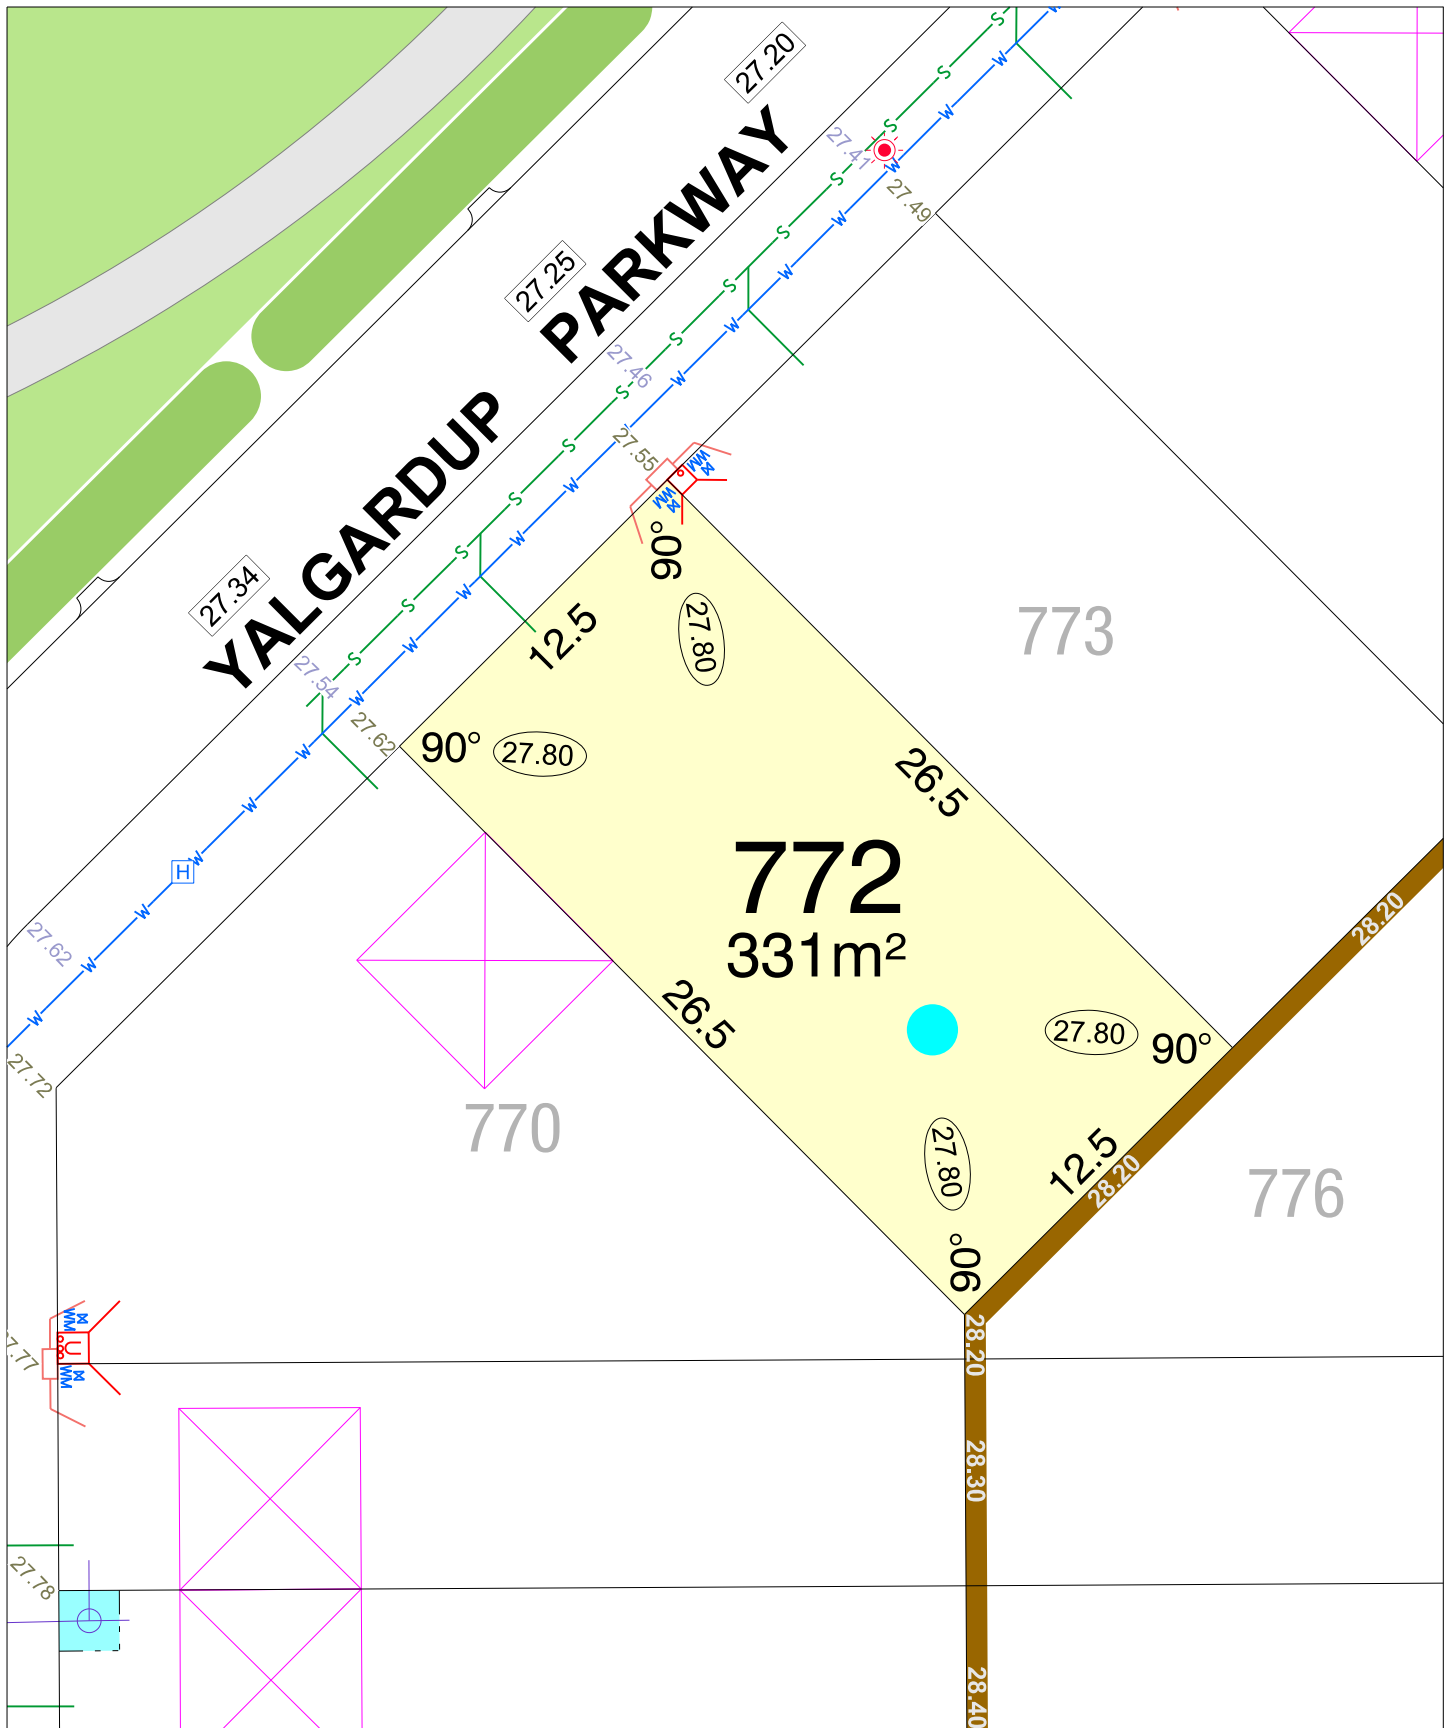

CLARAVALE STAGE 3

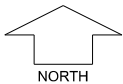

SCALE 1:250


MNG Ref: 105952lip-018e Date: 07/08/2026
Depicted information subject to approvals and survey.
All dimensions and areas are subject to survey. The particulars on this brochure are supplied for Information only and shall not be taken as a representation in any respect on the part of the Vendor or its agent. Authorities should be consulted when services are contained within lot boundaries as building restrictions may apply. All retaining walls and associated easements are shown exaggerated for clarity.

LEGEND


- WATER
- WATER METER
- WATER HYDRANT
- WATER VALVE
- DRAINAGE
- STORMWATER CONNECTION PIT & EASEMENT

- POWER DOME MINI PILLAR
- POWER DOME UNIVERSAL PILLAR
- STREETLIGHTS
- TRANSFORMER SITE
- SEWER / MANHOLE
- DESIGNATED GARAGE LOCATION (REFER TO LDP)

- TOP OF KERB HEIGHT
- SPOT LEVEL
- PAD LEVEL
- ROAD LEVEL
- OPTICOMM CONNECTION
- RETAINING WALL & HEIGHT
- BUSHFIRE ATTACK LEVEL

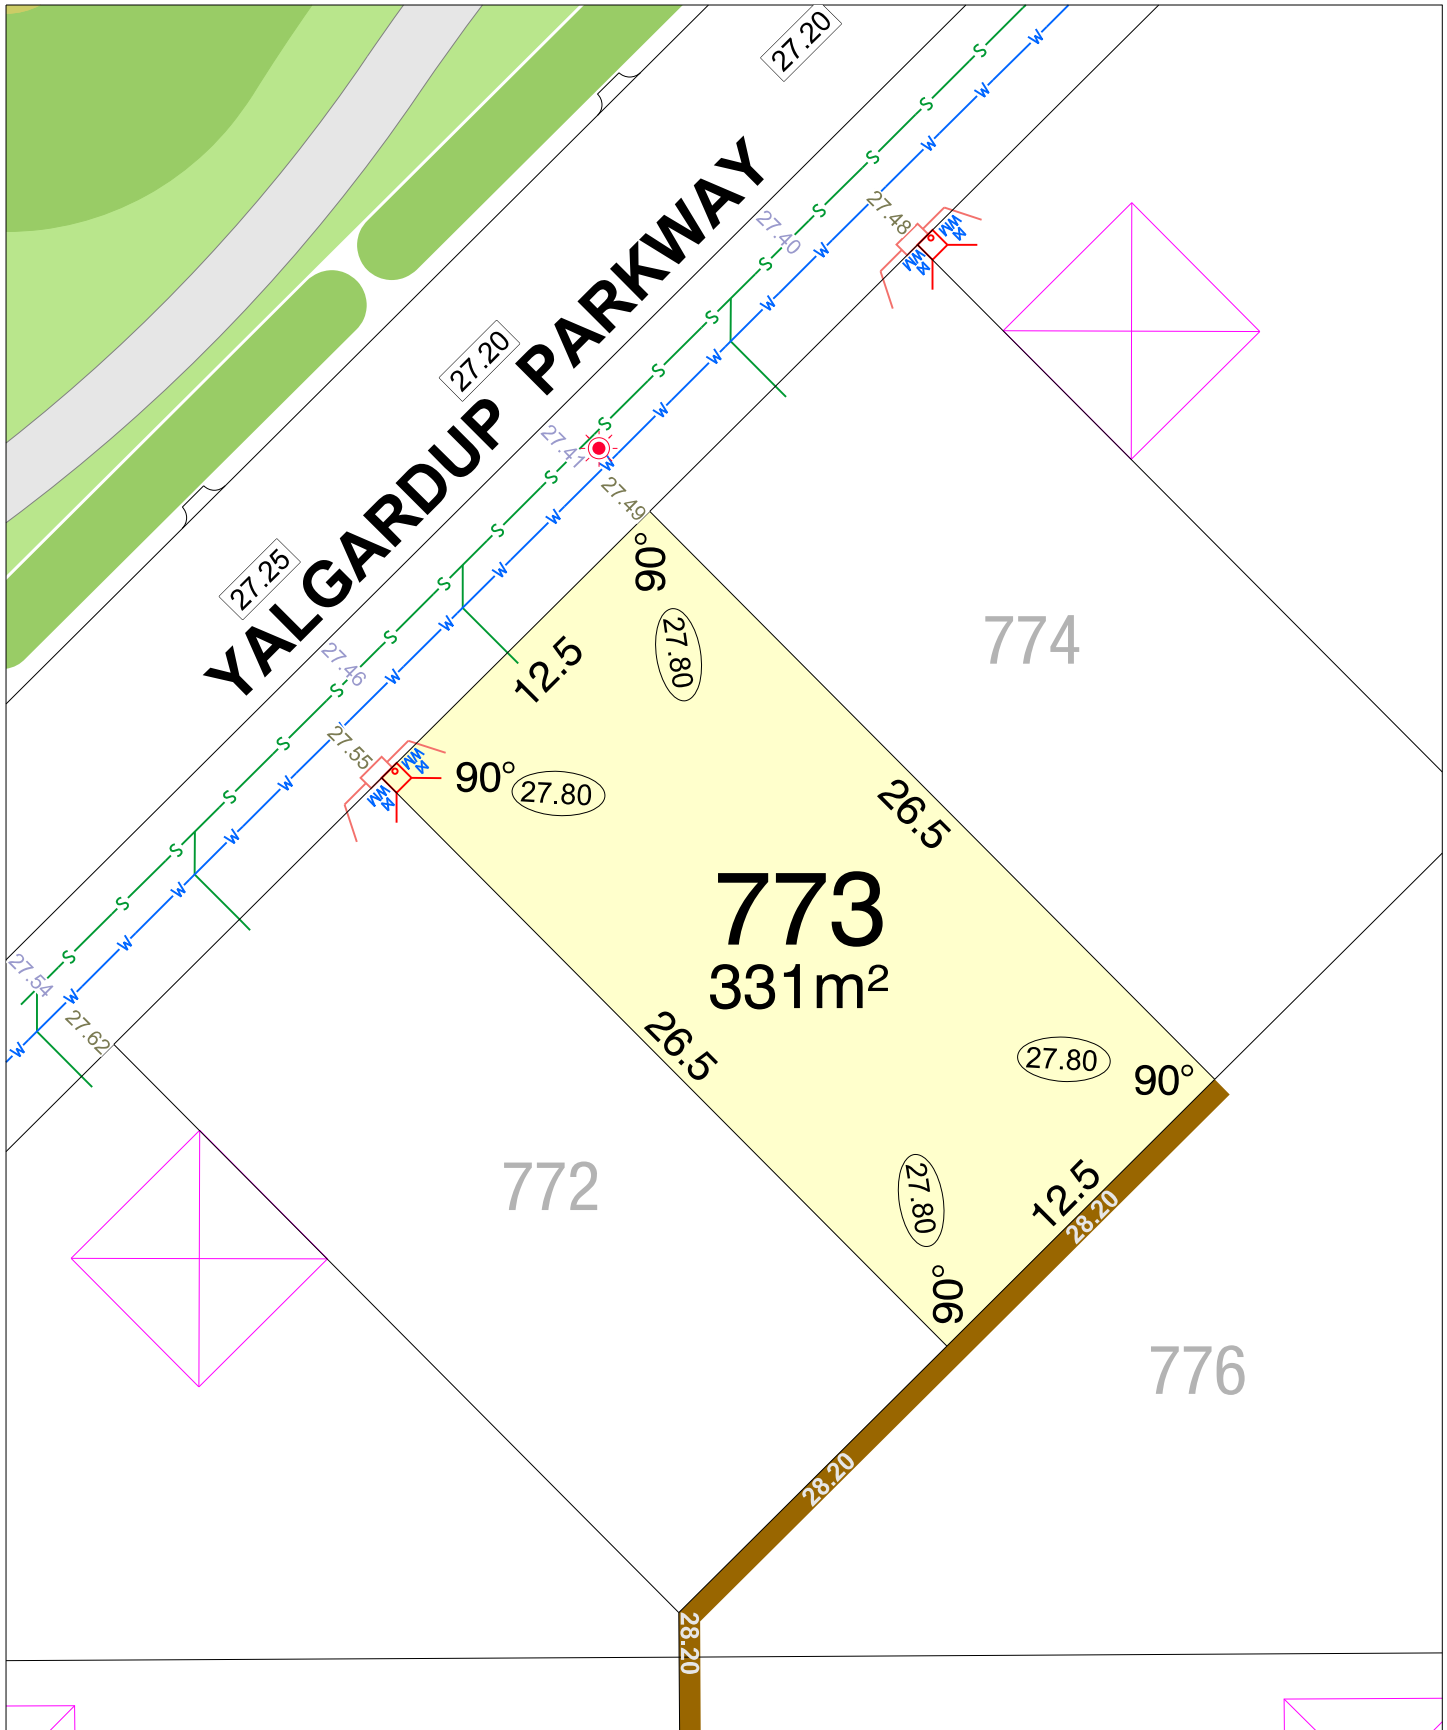

CLARAVALE STAGE 3

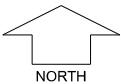

SCALE 1:250


MNG. Ref: 105952lip-018e Date: 07/08/2026
Depicted information subject to approvals and survey.
All dimensions and areas are subject to survey. The particulars on this brochure are supplied for Information only and shall not be taken as a representation in any respect on the part of the Vendor or its agent. Authorities should be consulted when services are contained within lot boundaries as building restrictions may apply. All retaining walls and associated easements are shown exaggerated for clarity.

LEGEND


- WATER
- WATER METER
- WATER HYDRANT
- WATER VALVE
- DRAINAGE
- STORMWATER CONNECTION PIT & EASEMENT

- POWER DOME MINI PILLAR
- POWER DOME UNIVERSAL PILLAR
- STREETLIGHTS
- TRANSFORMER SITE
- SEWER / MANHOLE
- DESIGNATED GARAGE LOCATION (REFER TO LDP)

- TOP OF KERB HEIGHT
- SPOT LEVEL
- PAD LEVEL
- ROAD LEVEL
- OPTICOMM CONNECTION
- RETAINING WALL & HEIGHT
- BUSHFIRE ATTACK LEVEL

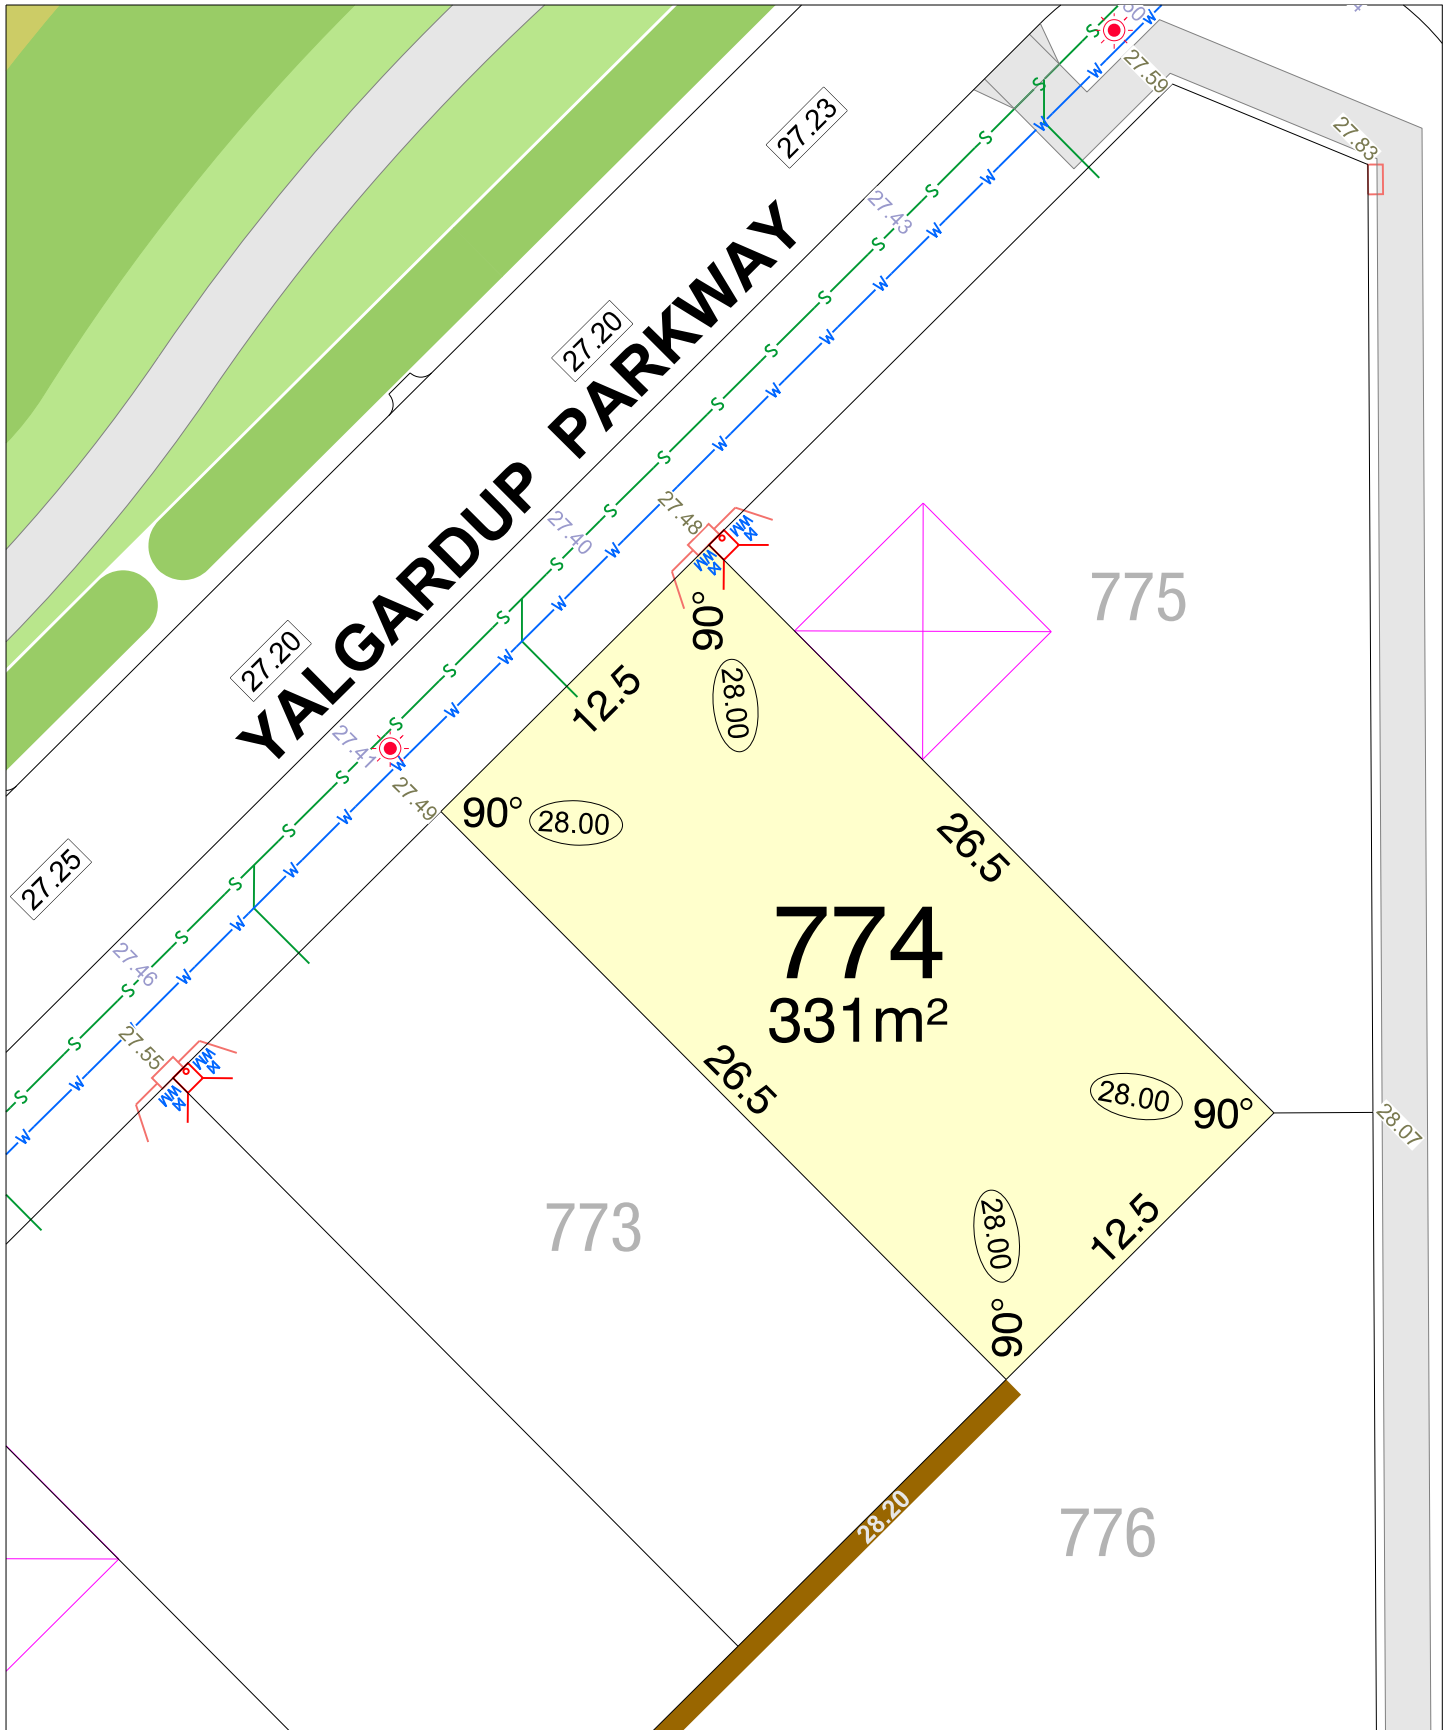

CLARAVALE STAGE 3

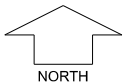

SCALE 1:250


MNG Ref: 105952lip-018e Date: 07/08/2026
Depicted information subject to approvals and survey.
All dimensions and areas are subject to survey. The particulars on this brochure are supplied for Information only and shall not be taken as a representation in any respect on the part of the Vendor or its agent. Authorities should be consulted when services are contained within lot boundaries as building restrictions may apply. All retaining walls and associated easements are shown exaggerated for clarity.

LEGEND


- WATER
- WATER METER
- WATER HYDRANT
- WATER VALVE
- DRAINAGE
- STORMWATER CONNECTION PIT & EASEMENT

- POWER DOME MINI PILLAR
- POWER DOME UNIVERSAL PILLAR
- STREETLIGHTS
- TRANSFORMER SITE
- SEWER / MANHOLE
- DESIGNATED GARAGE LOCATION (REFER TO LDP)

- TOP OF KERB HEIGHT
- SPOT LEVEL
- PAD LEVEL
- ROAD LEVEL
- OPTICOMM CONNECTION
- RETAINING WALL & HEIGHT
- BUSHFIRE ATTACK LEVEL

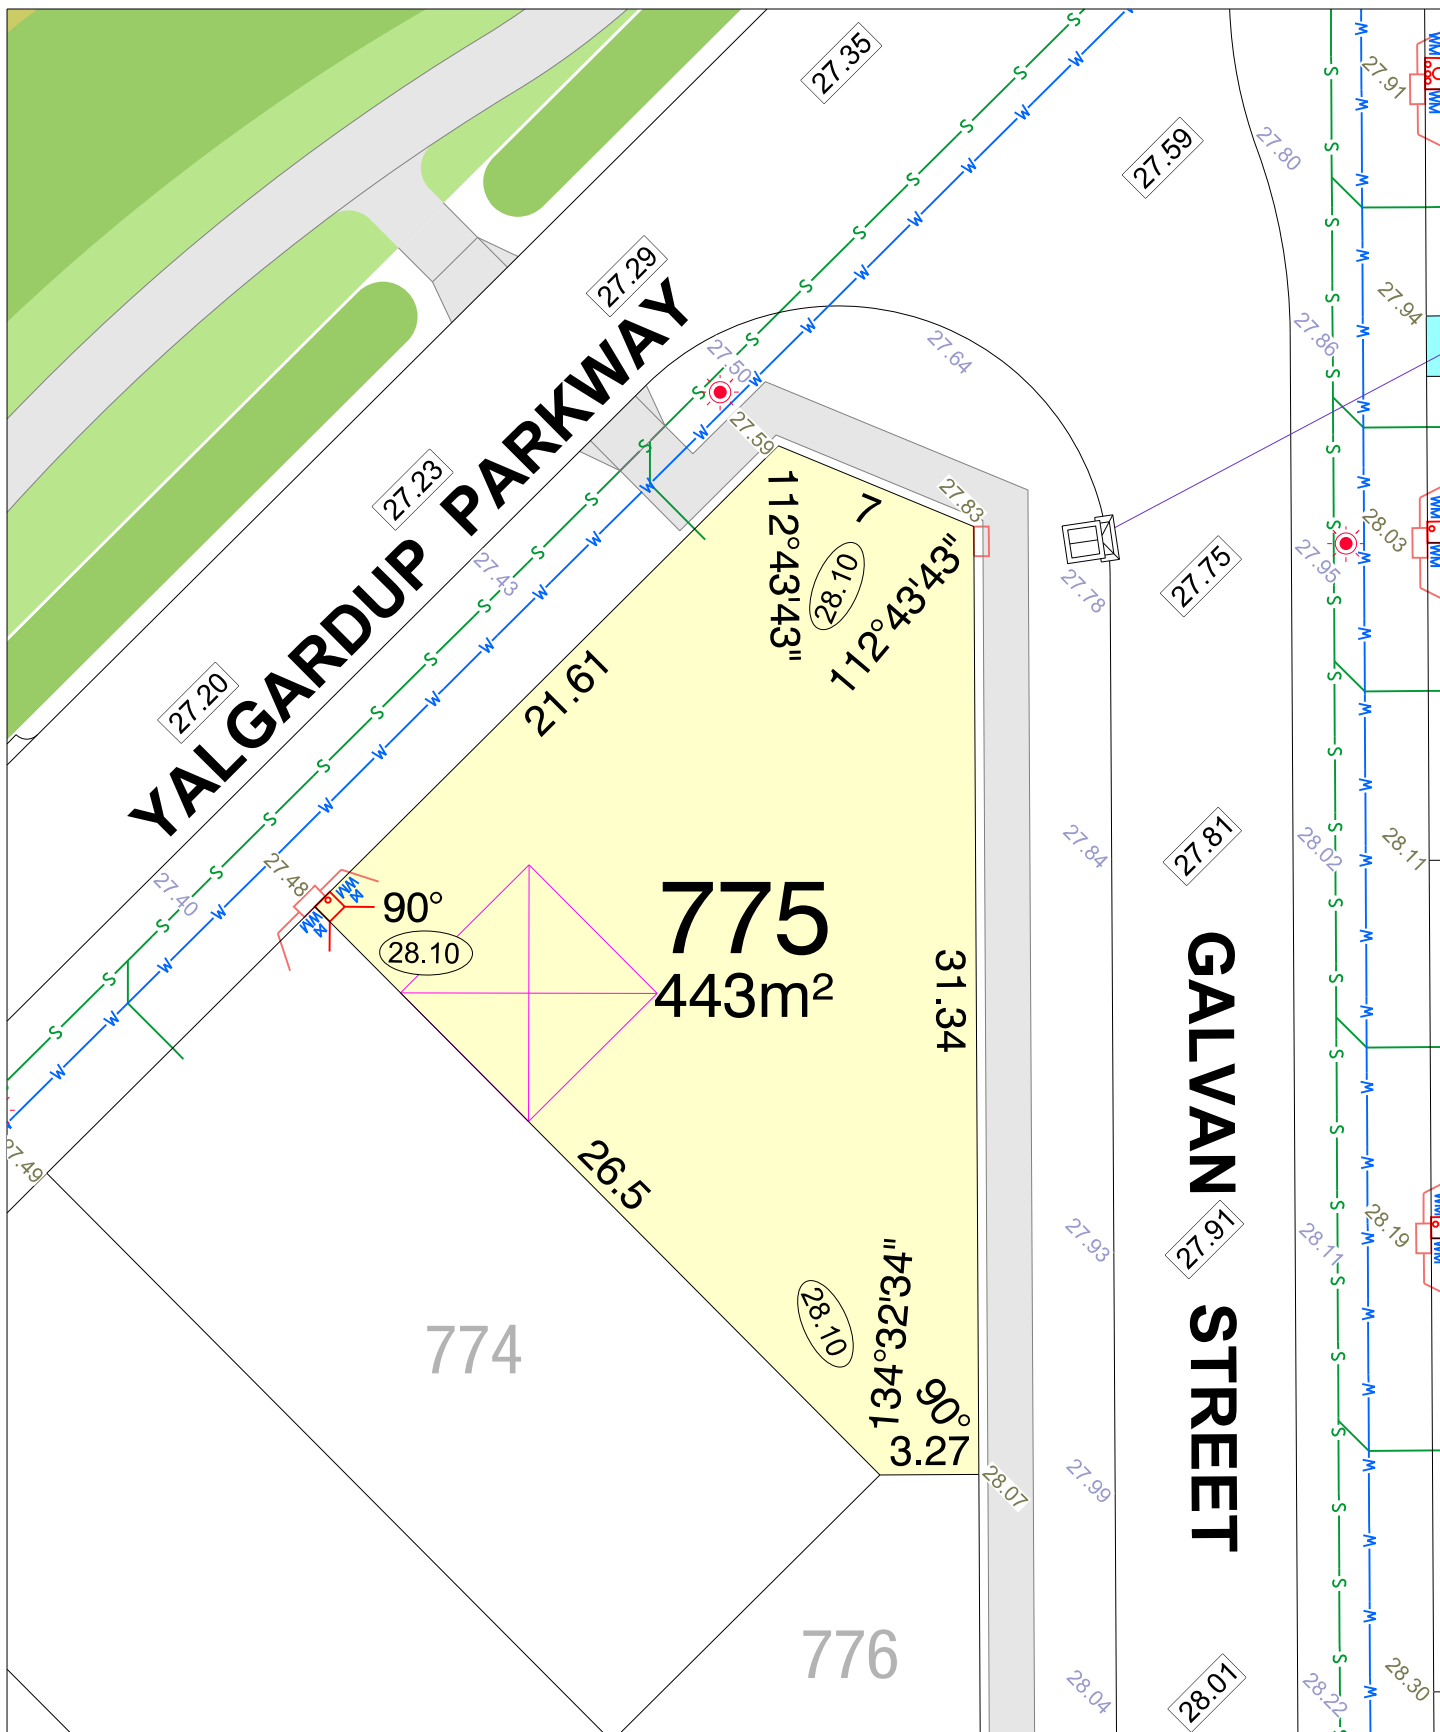

CLARAVALE STAGE 3

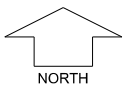

SCALE 1:250


MNG. Ref: 105952lip-018e Date: 07/08/2026
Depicted information subject to approvals and survey.
All dimensions and areas are subject to survey. The particulars on this brochure are supplied for Information only and shall not be taken as a representation in any respect on the part of the Vendor or its agent. Authorities should be consulted when services are contained within lot boundaries as building restrictions may apply. All retaining walls and associated easements are shown exaggerated for clarity.


LEGEND


- W WATER
- WM WATER METER
- H WATER HYDRANT
- V WATER VALVE
- D DRAINAGE
- S STORMWATER CONNECTION PIT & EASEMENT


- P POWER DOME MINI PILLAR
- U POWER DOME UNIVERSAL PILLAR
- S STREETLIGHTS
- T TRANSFORMER SITE
- S SEWER / MANHOLE
- G DESIGNATED GARAGE LOCATION (REFER TO LDP)


- K TOP OF KERB HEIGHT
- S SPOT LEVEL
- P PAD LEVEL
- R ROAD LEVEL
- O OPTICOMM CONNECTION
- W RETAINING WALL & HEIGHT
- BAL 12.5 BUSHFIRE ATTACK LEVEL

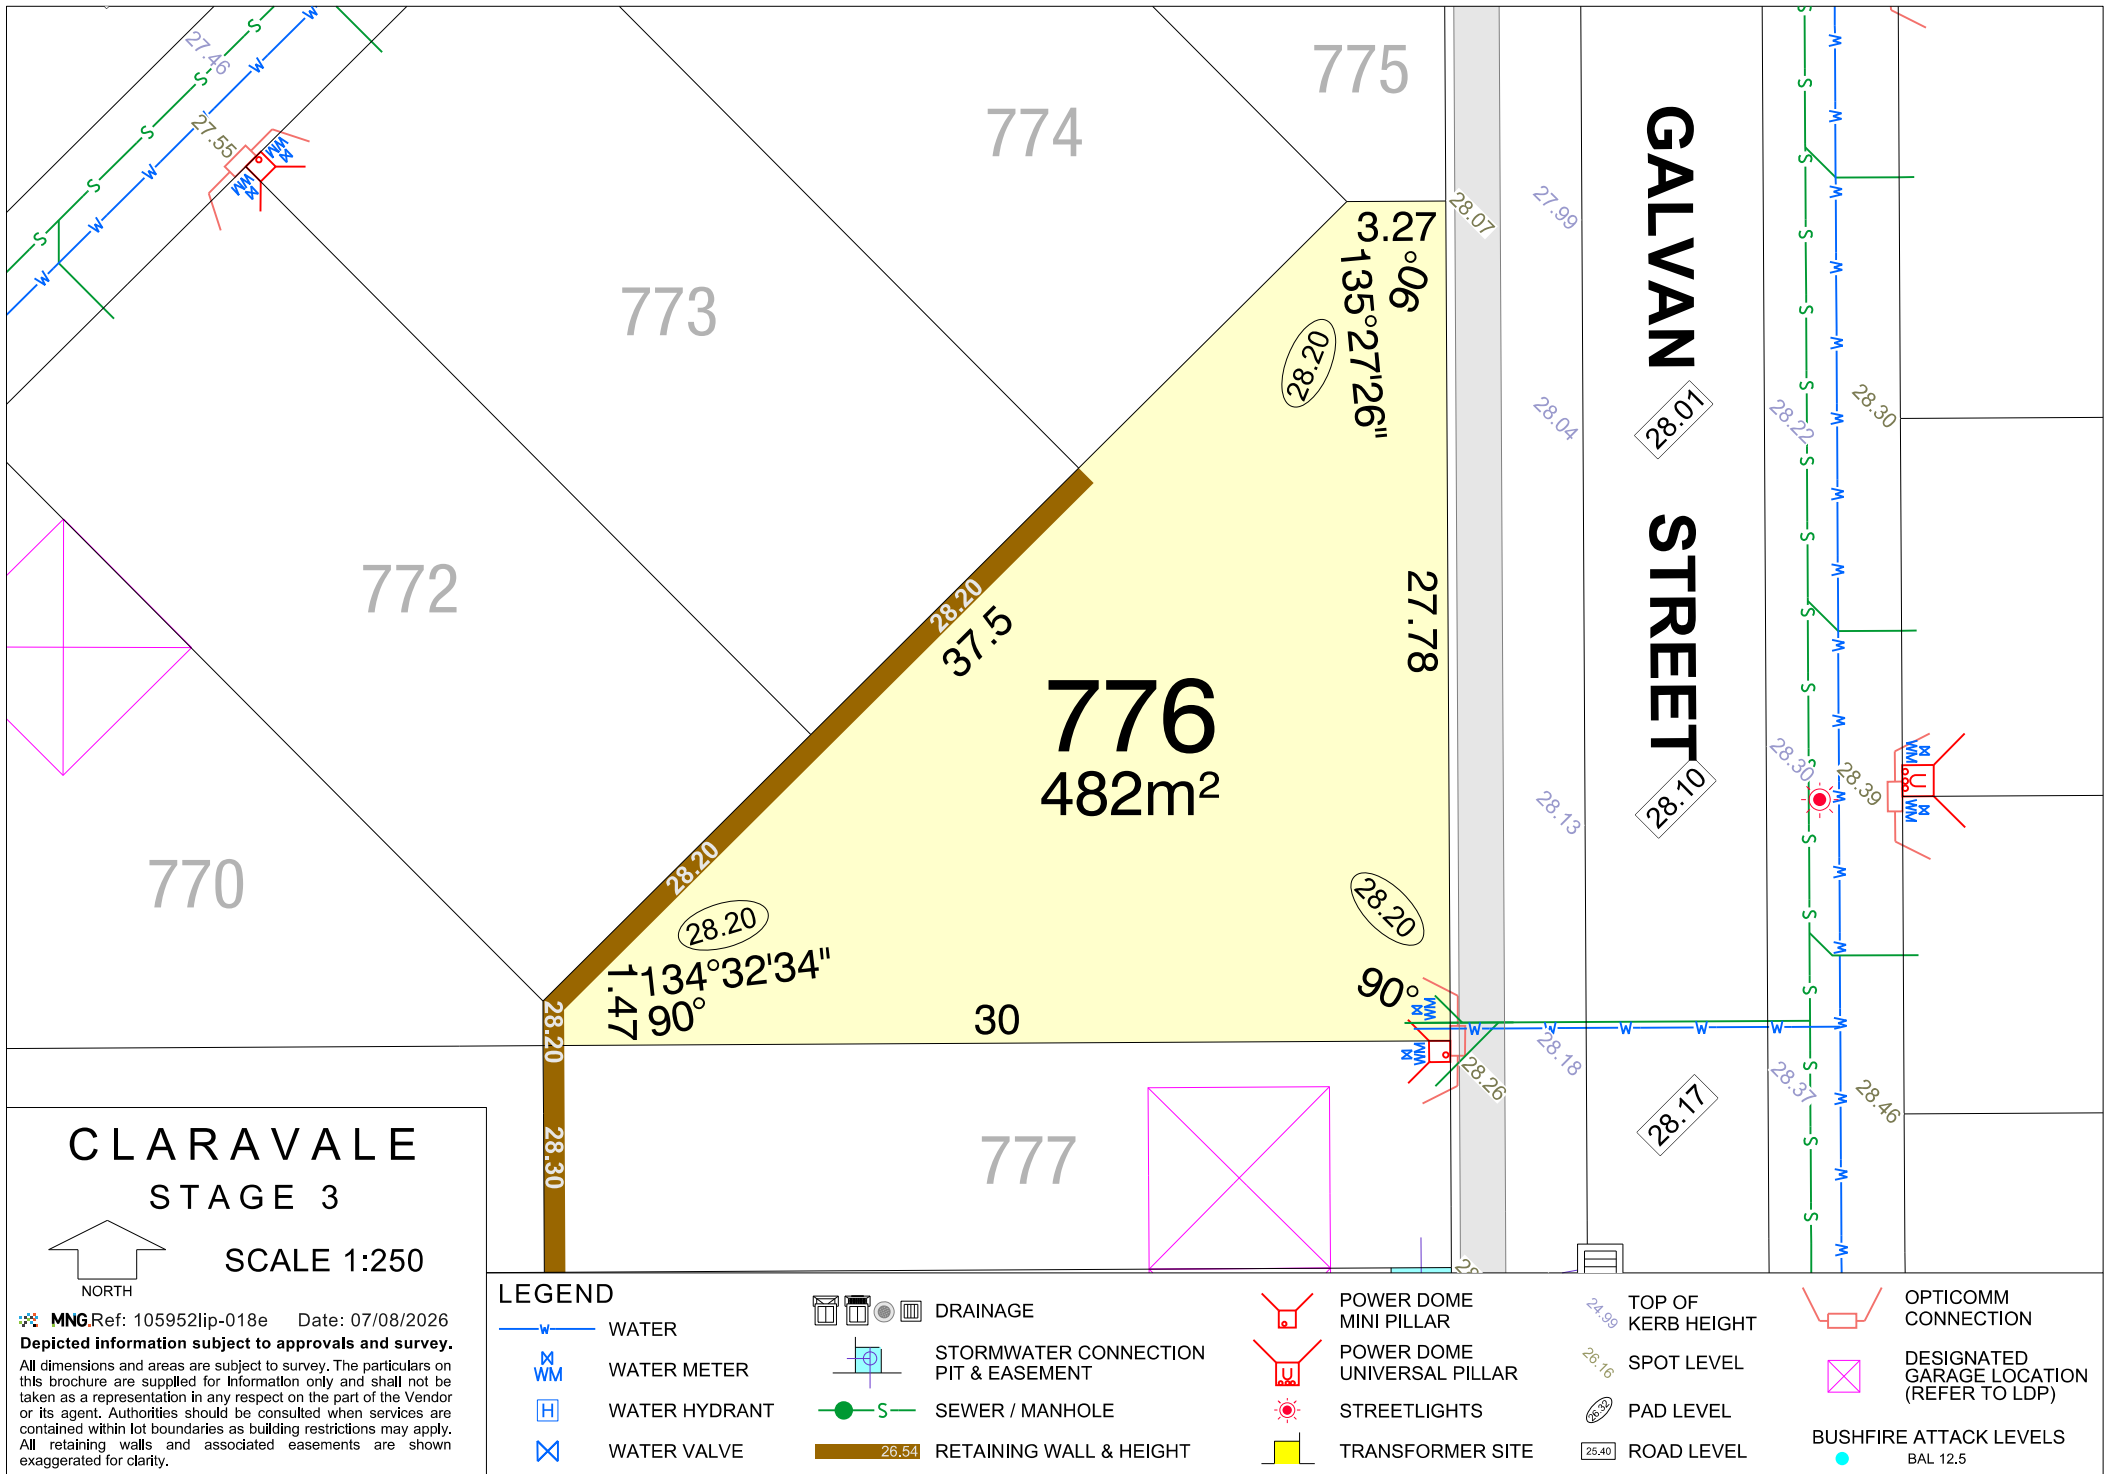


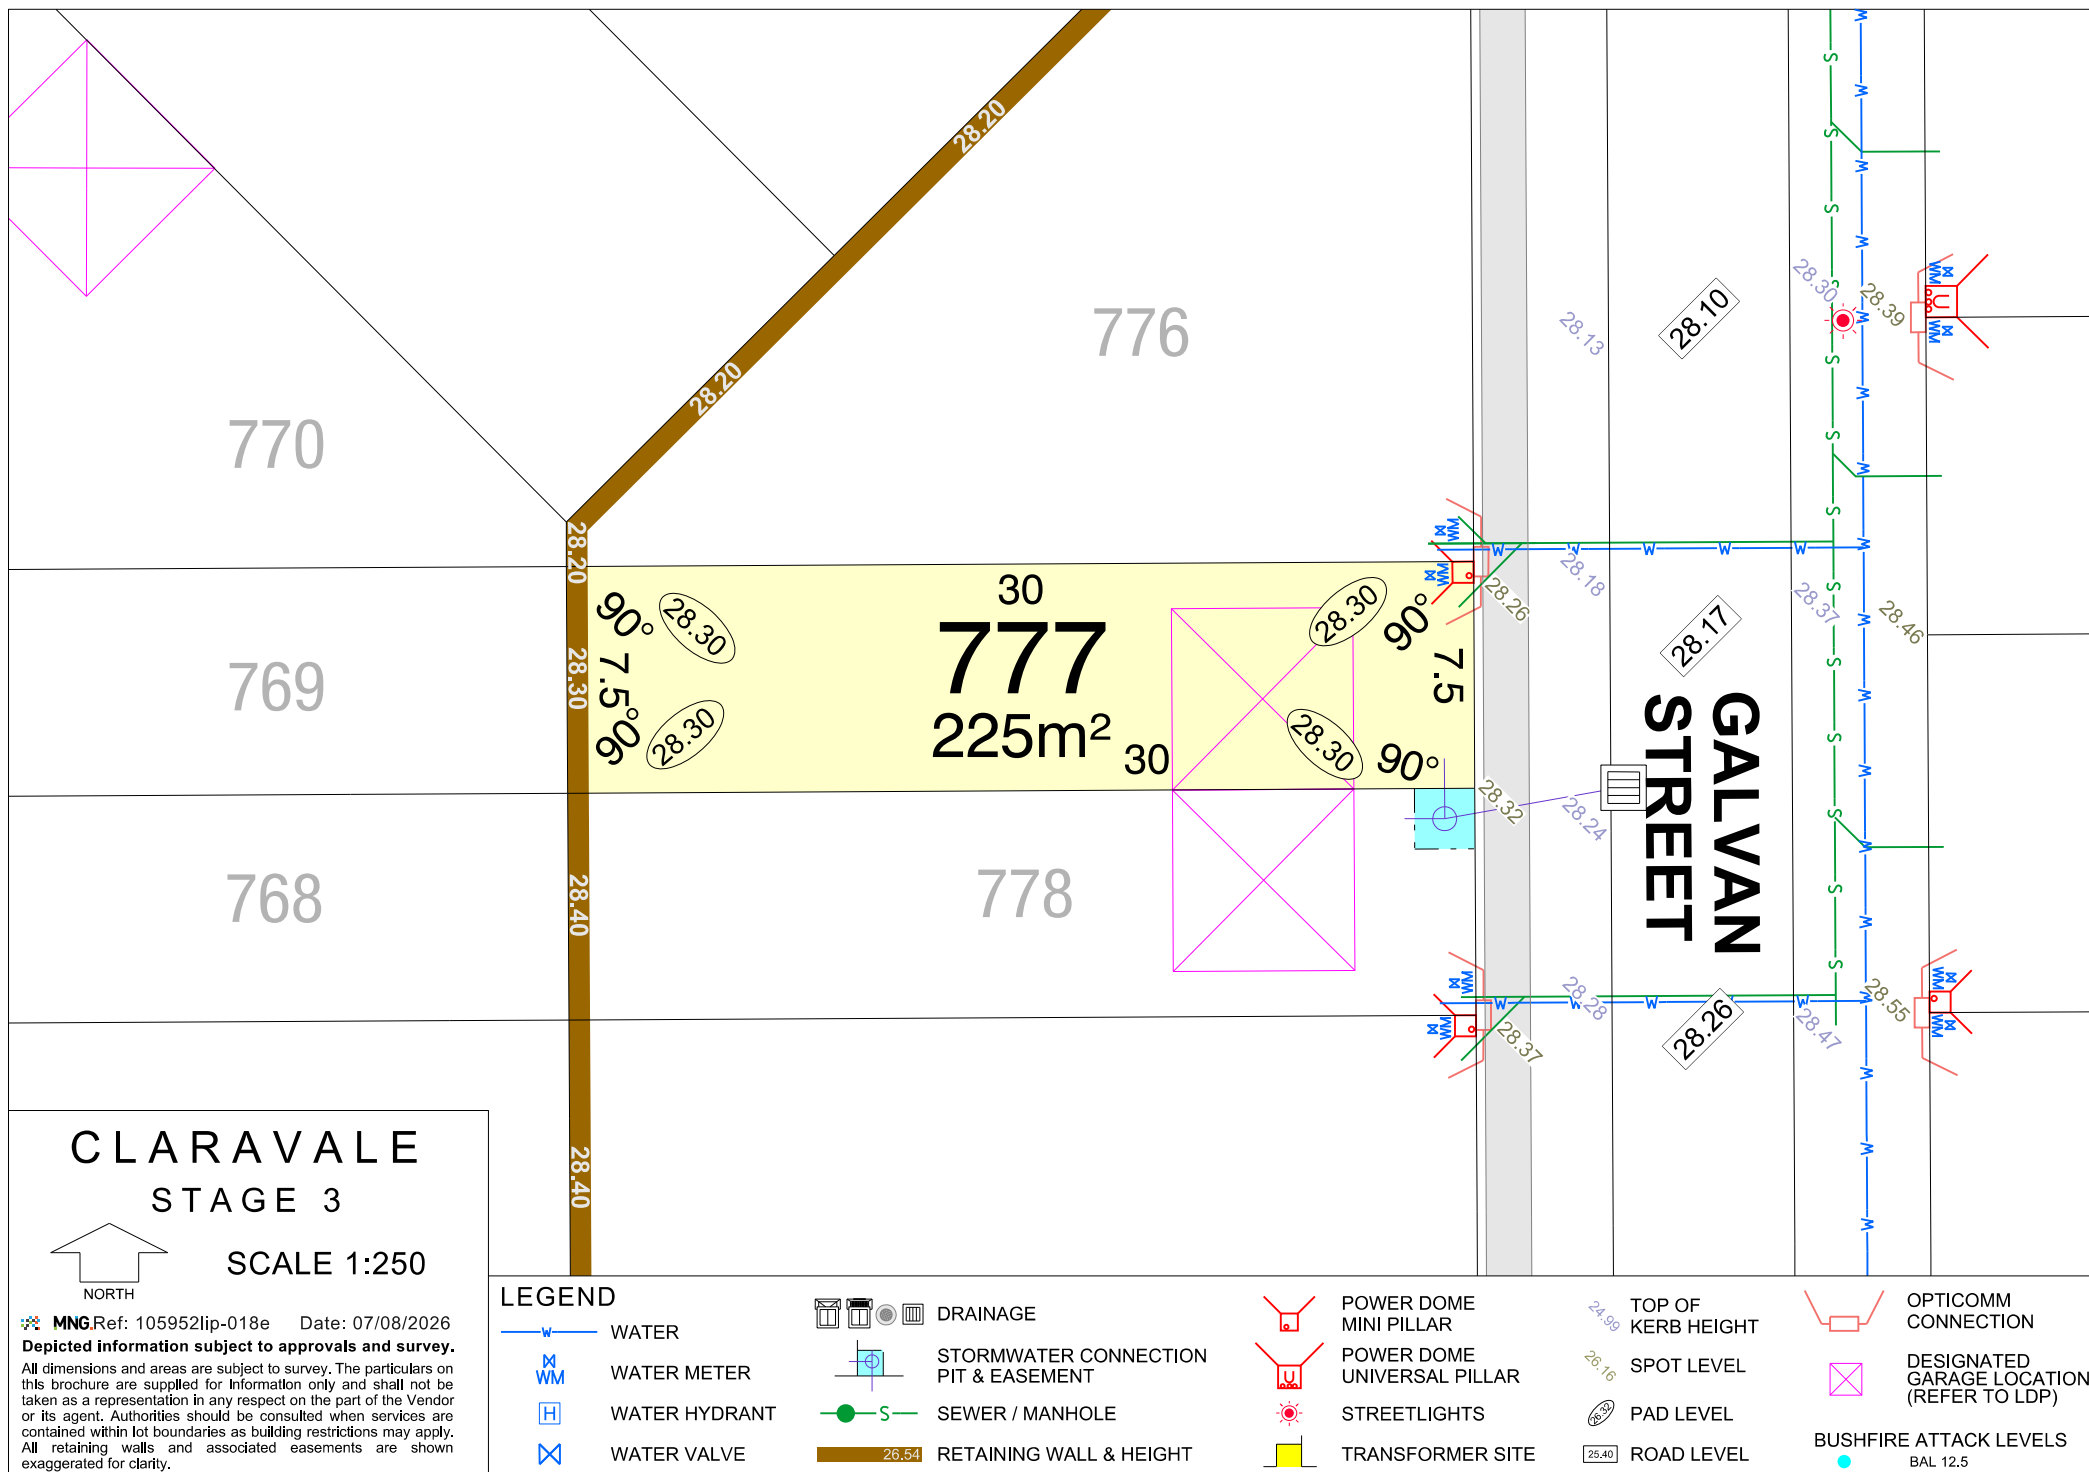


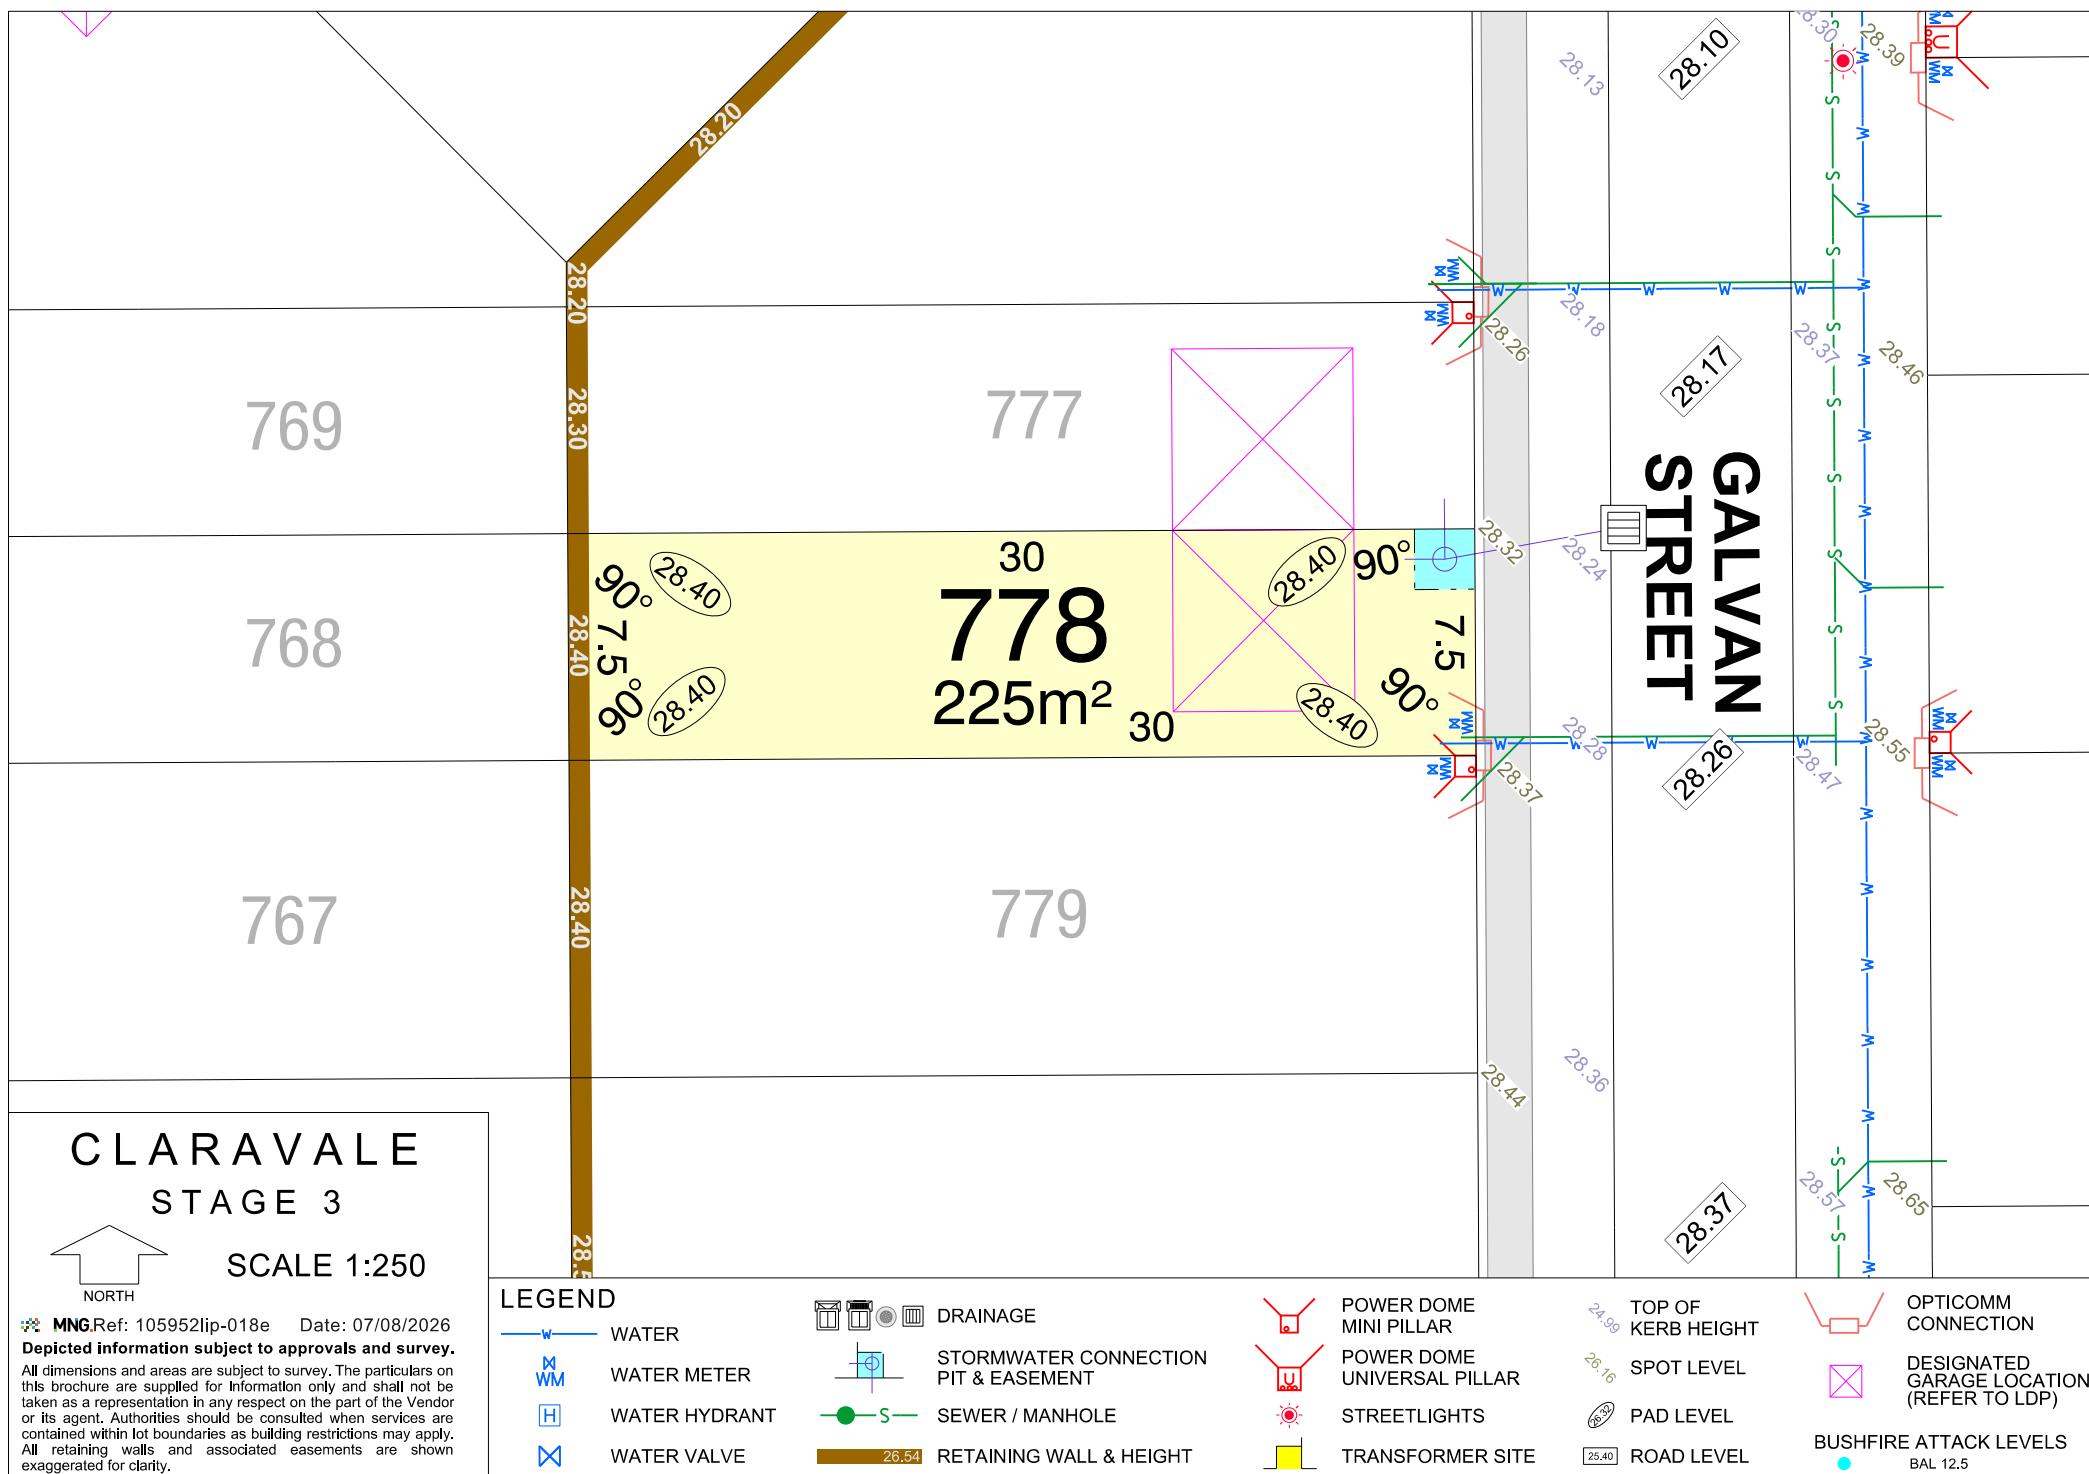


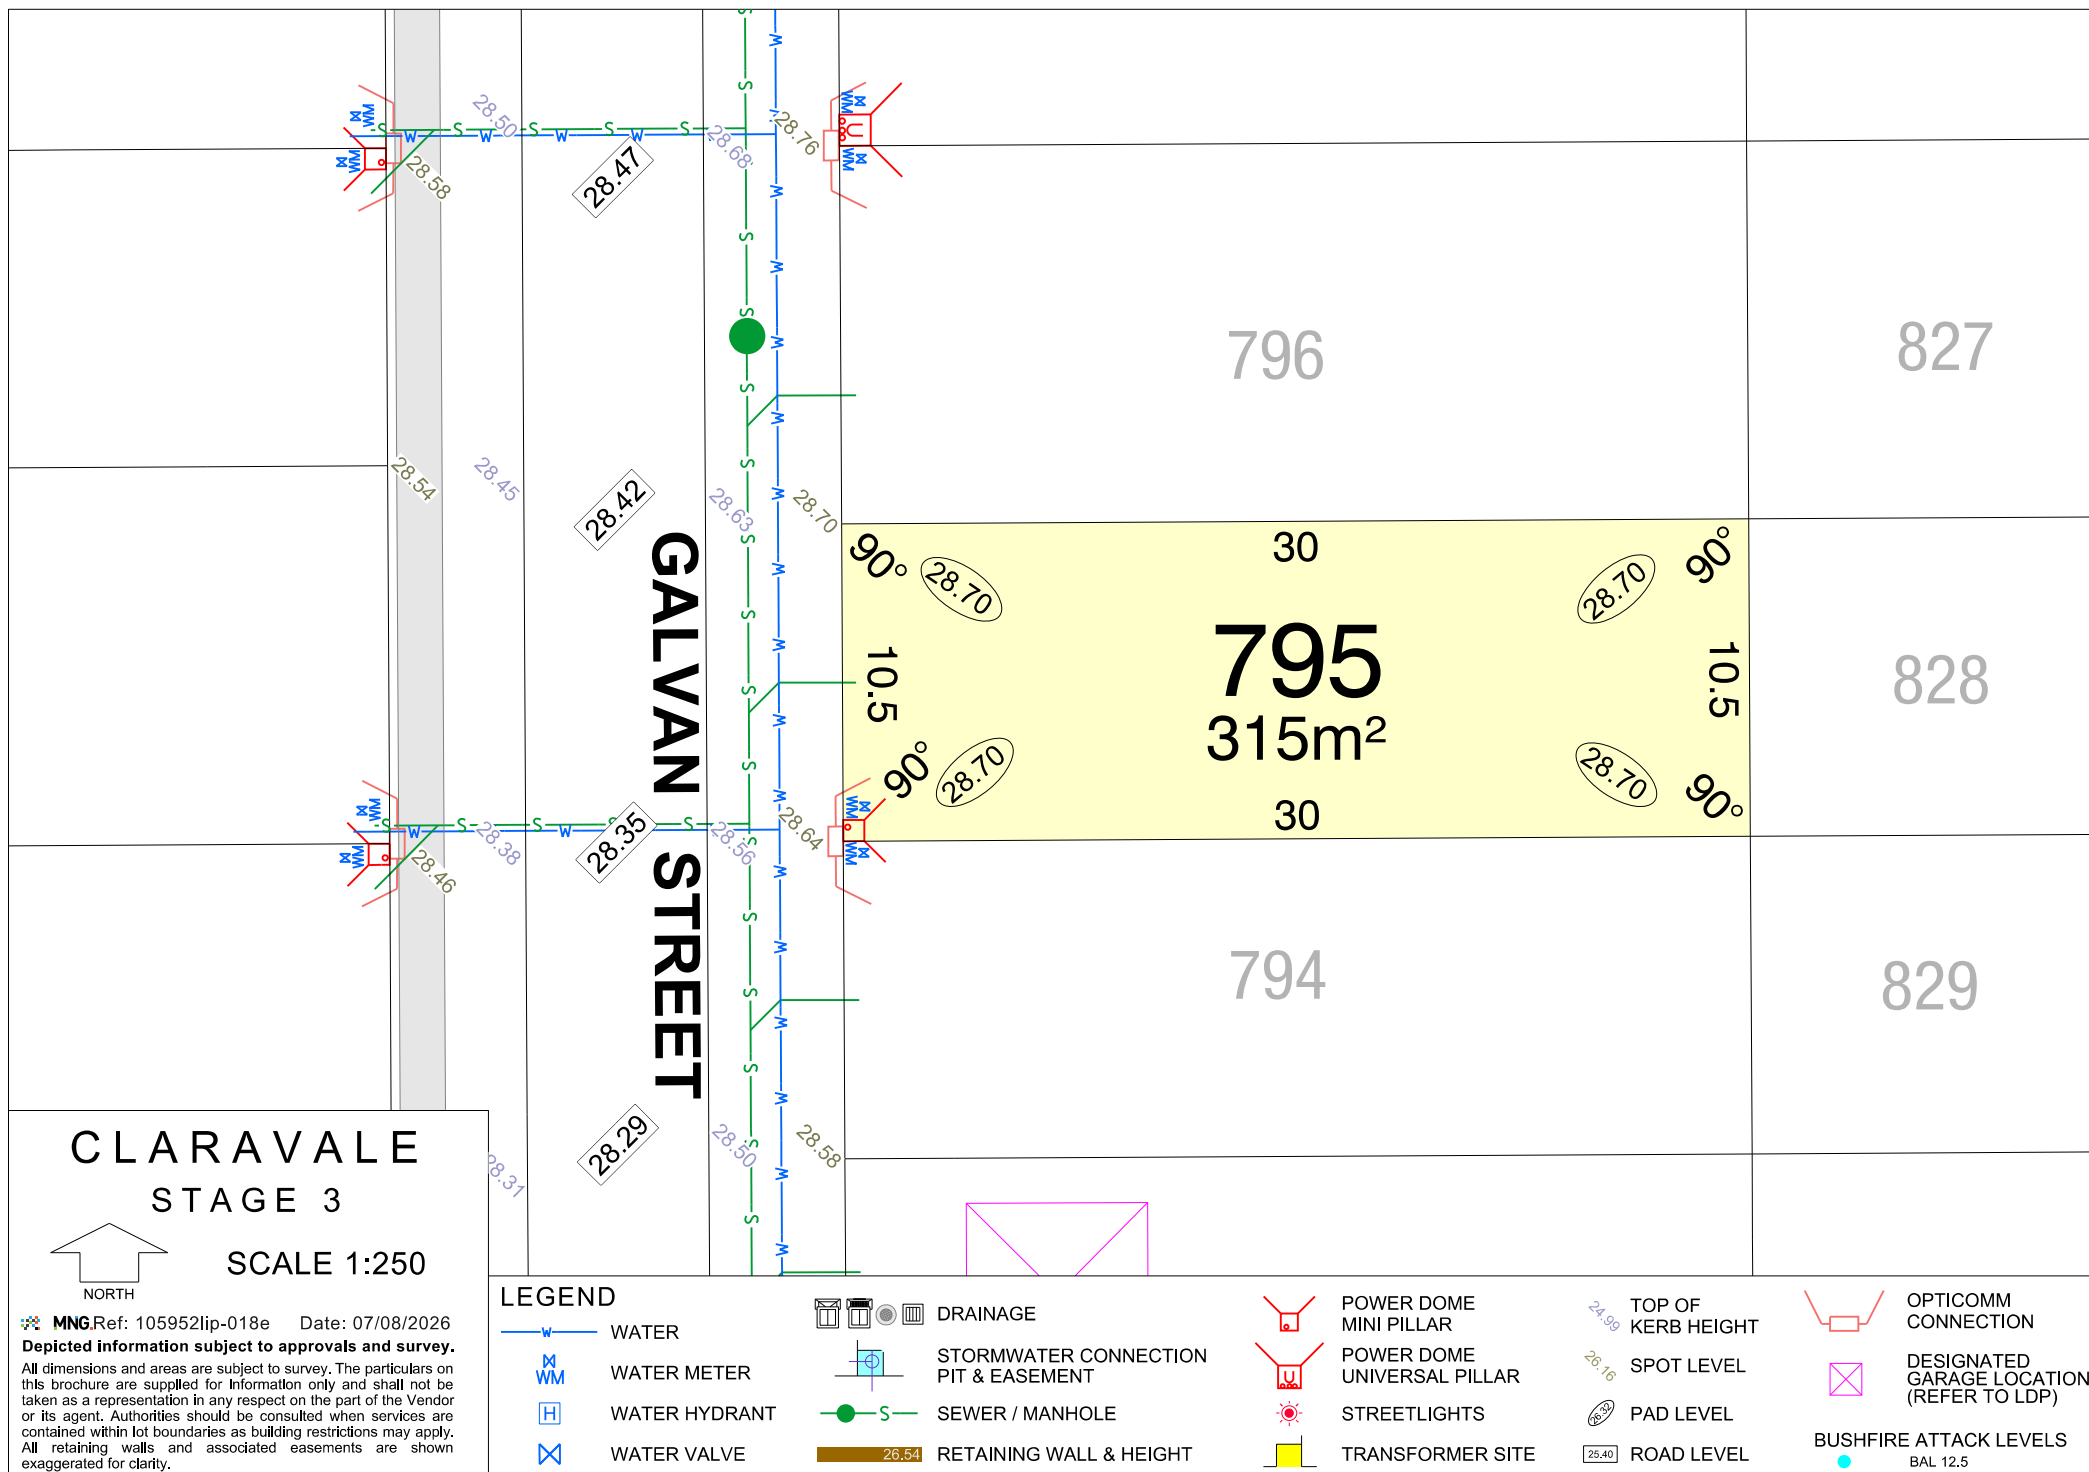


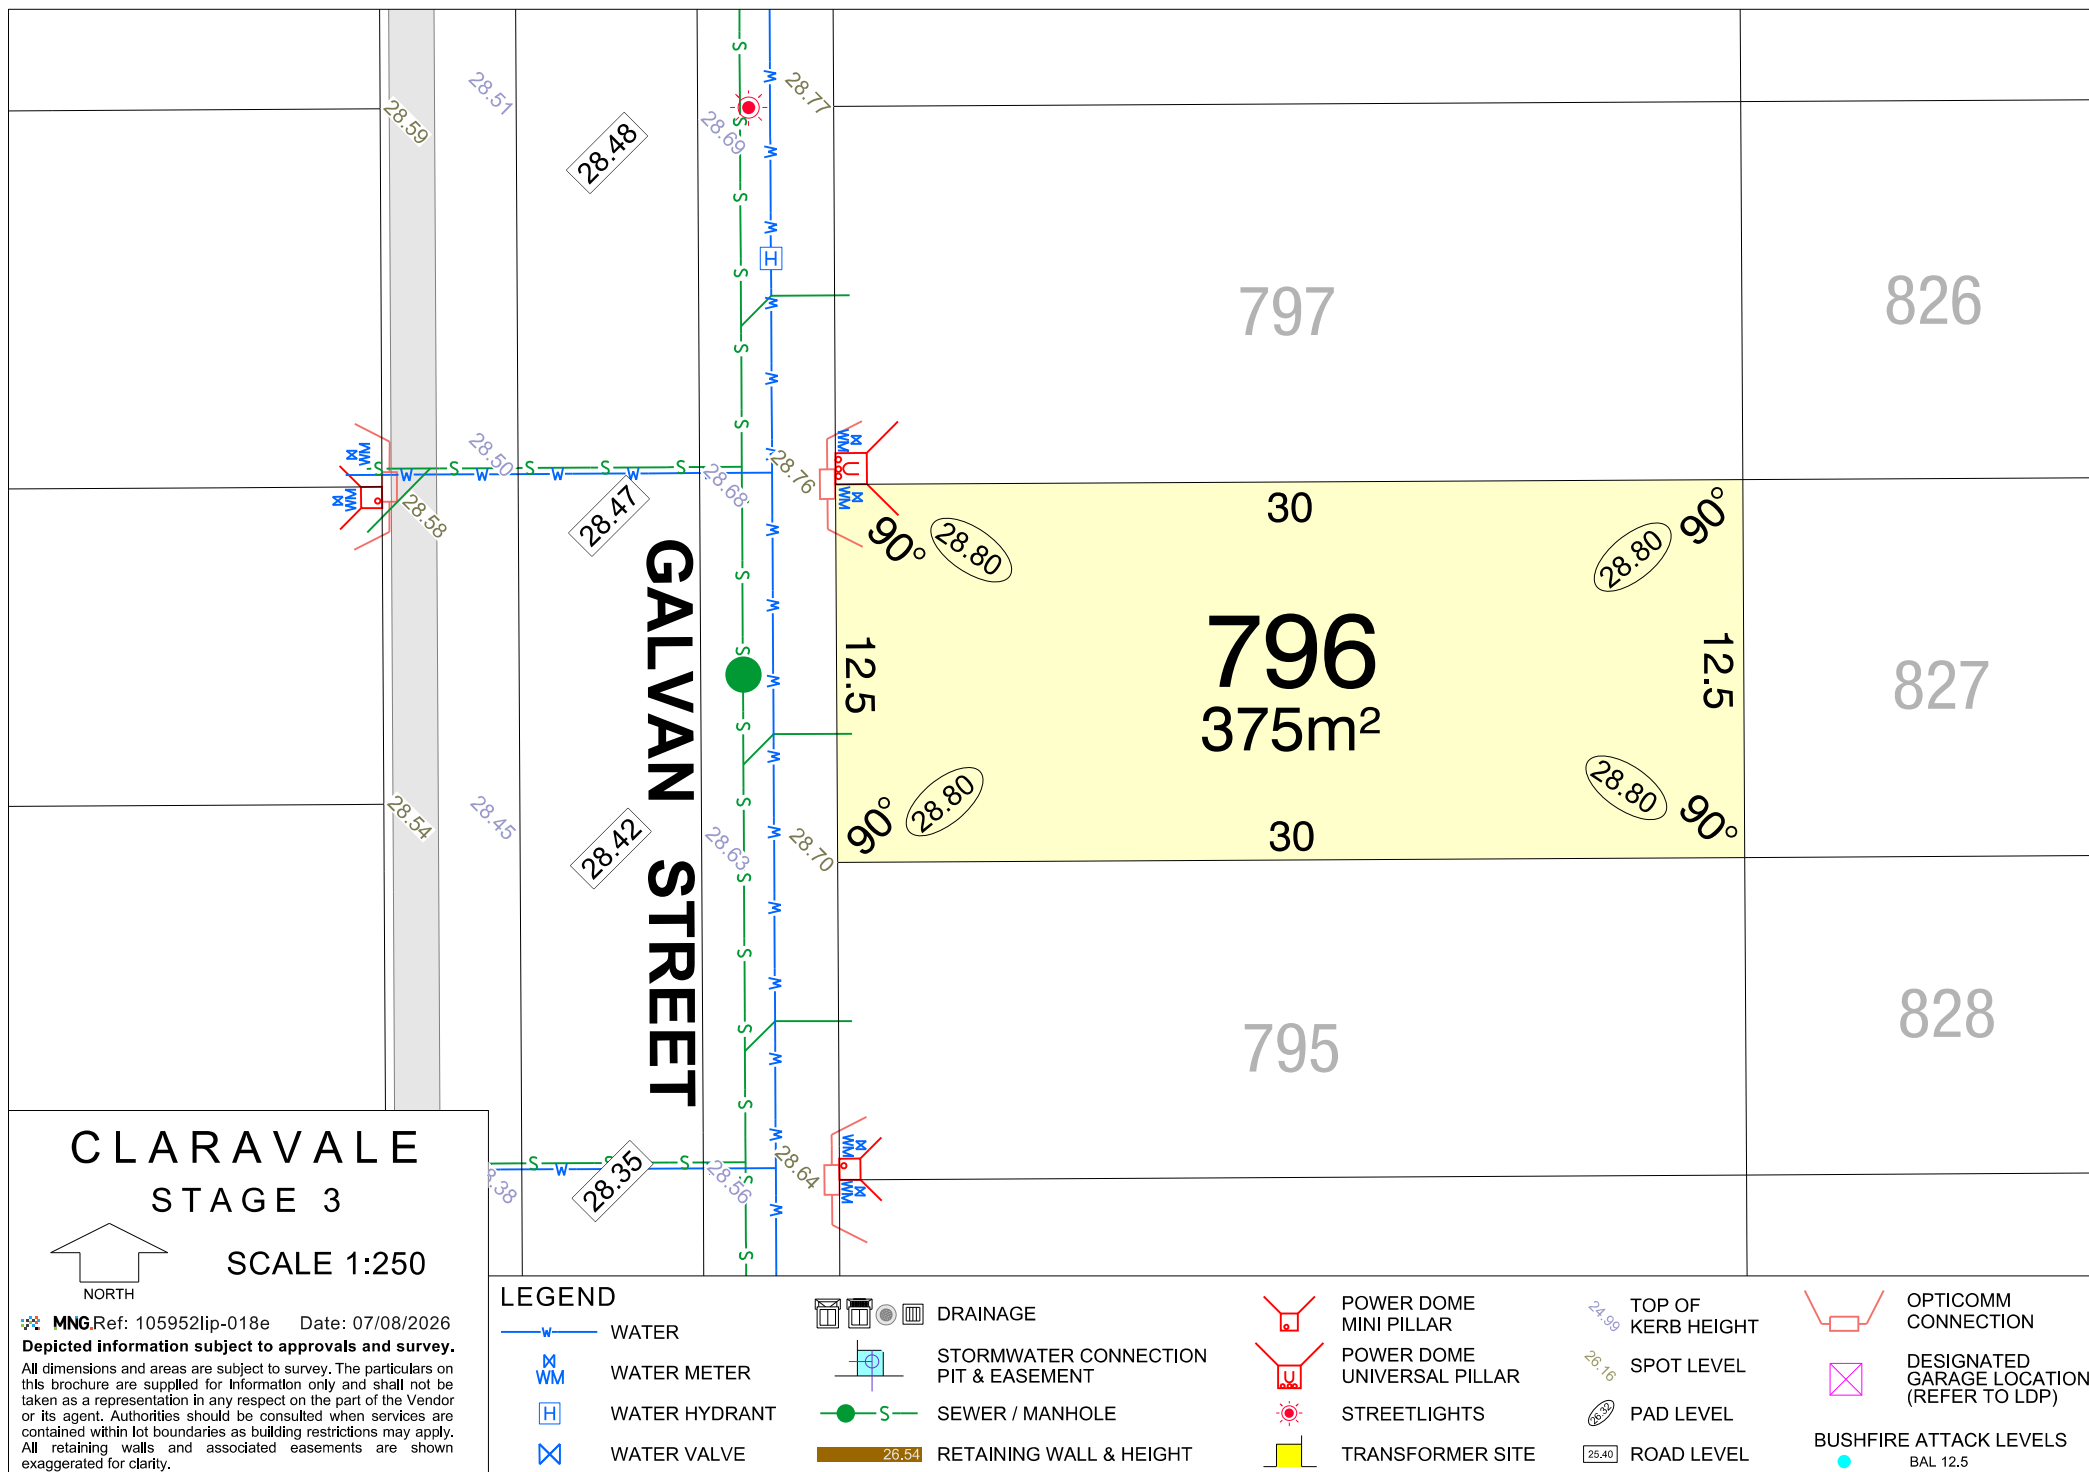


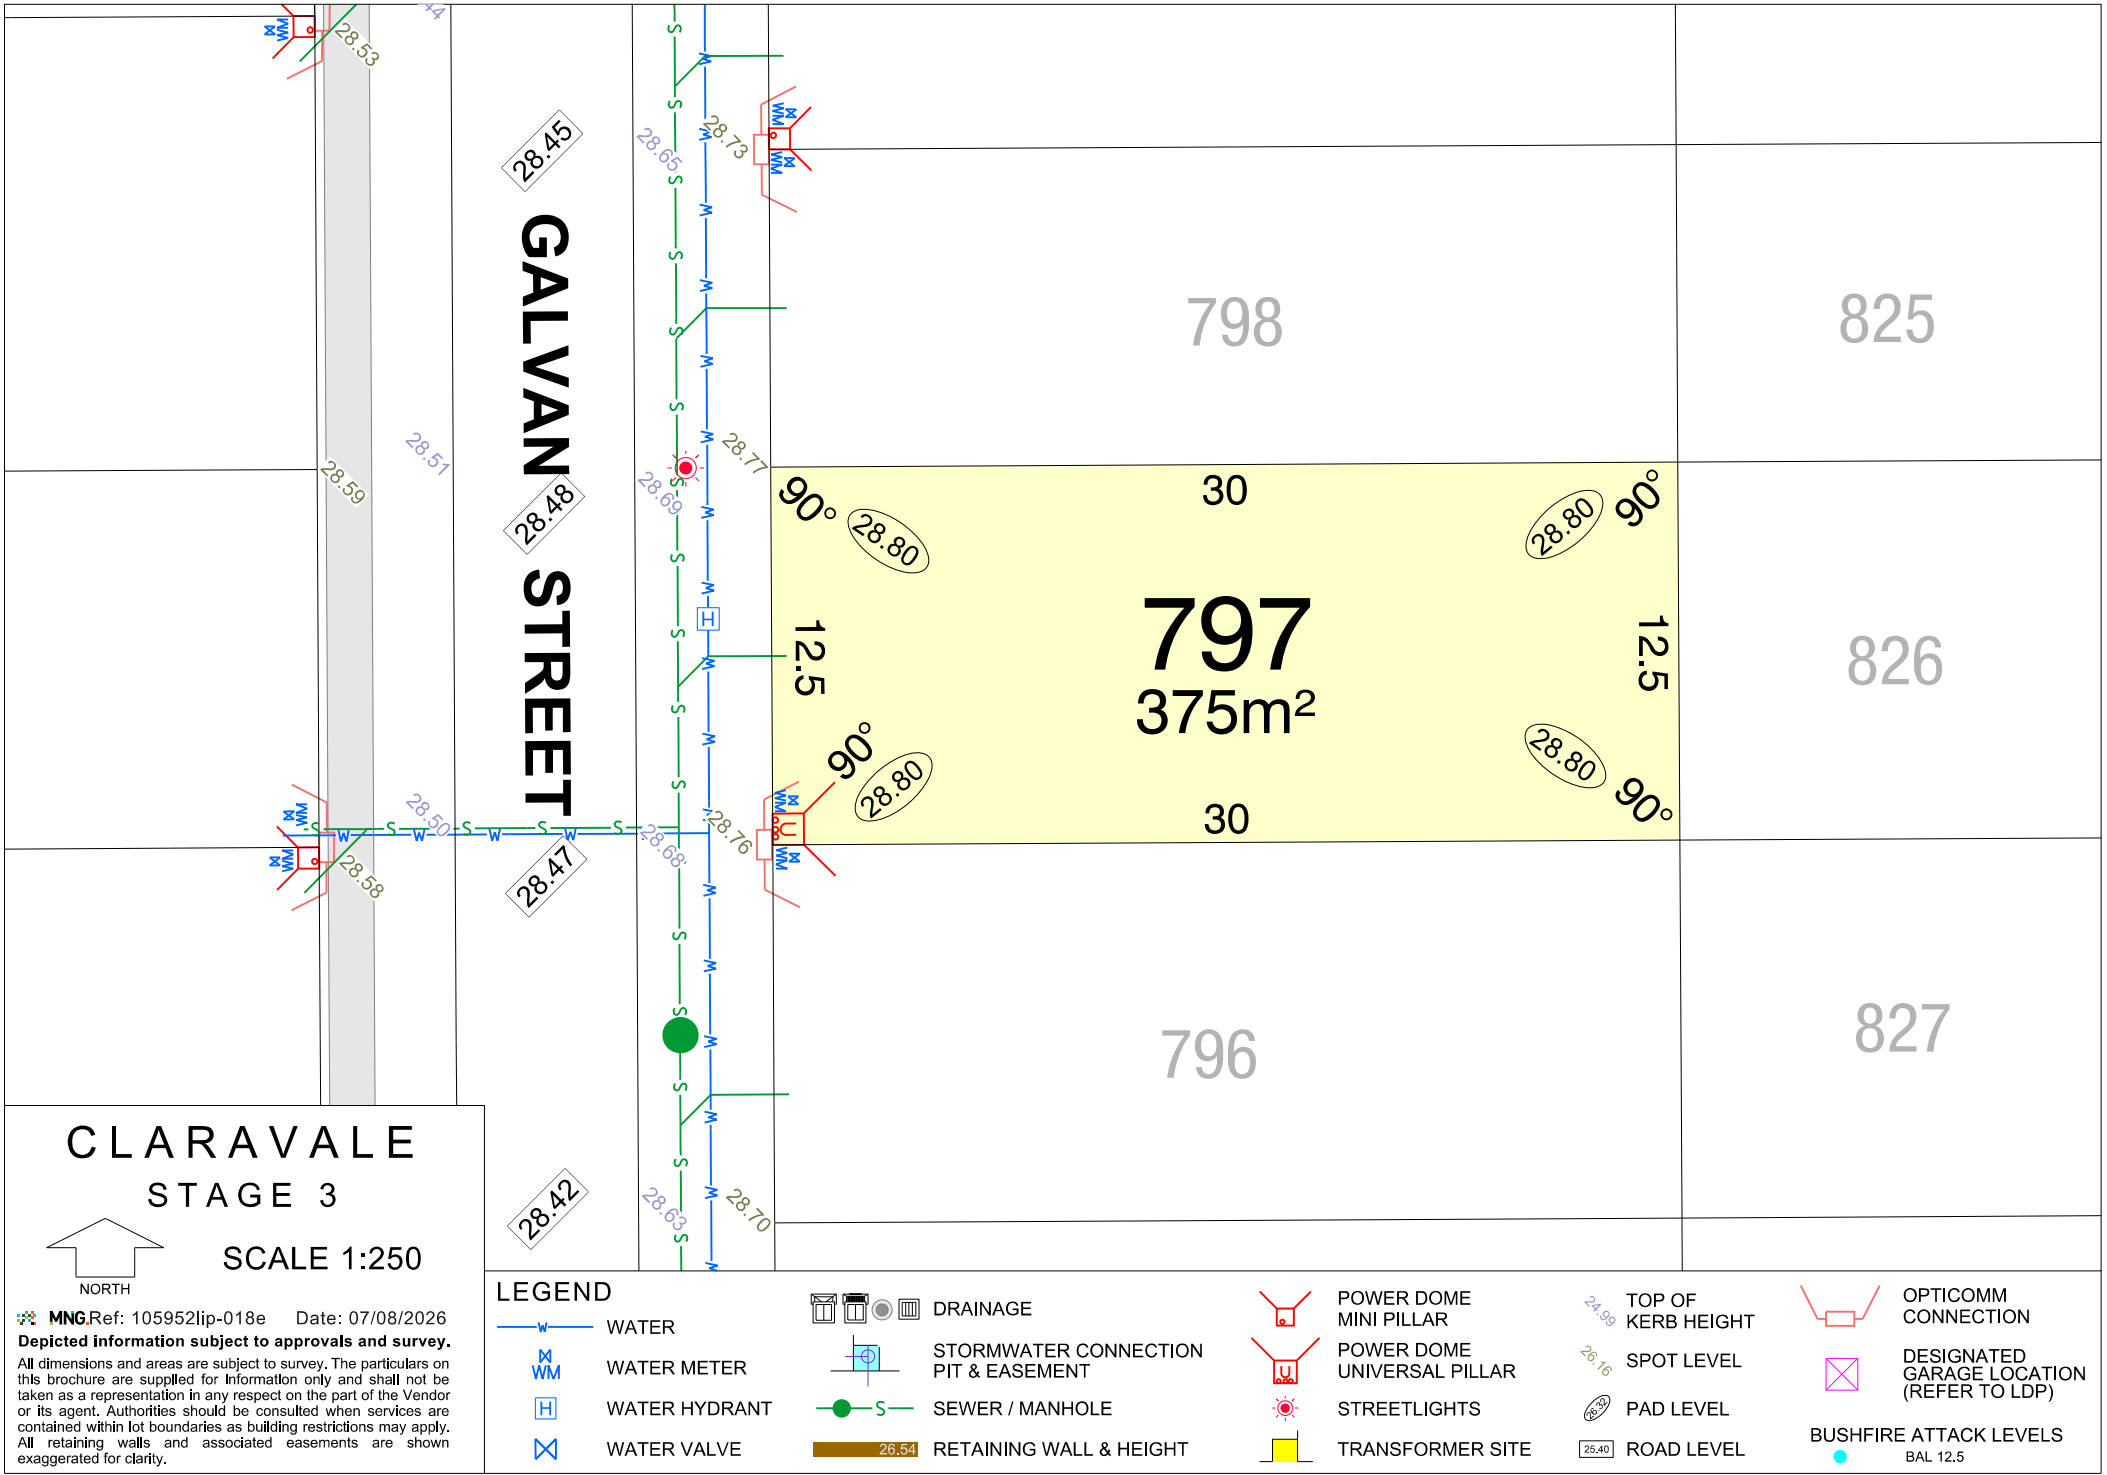


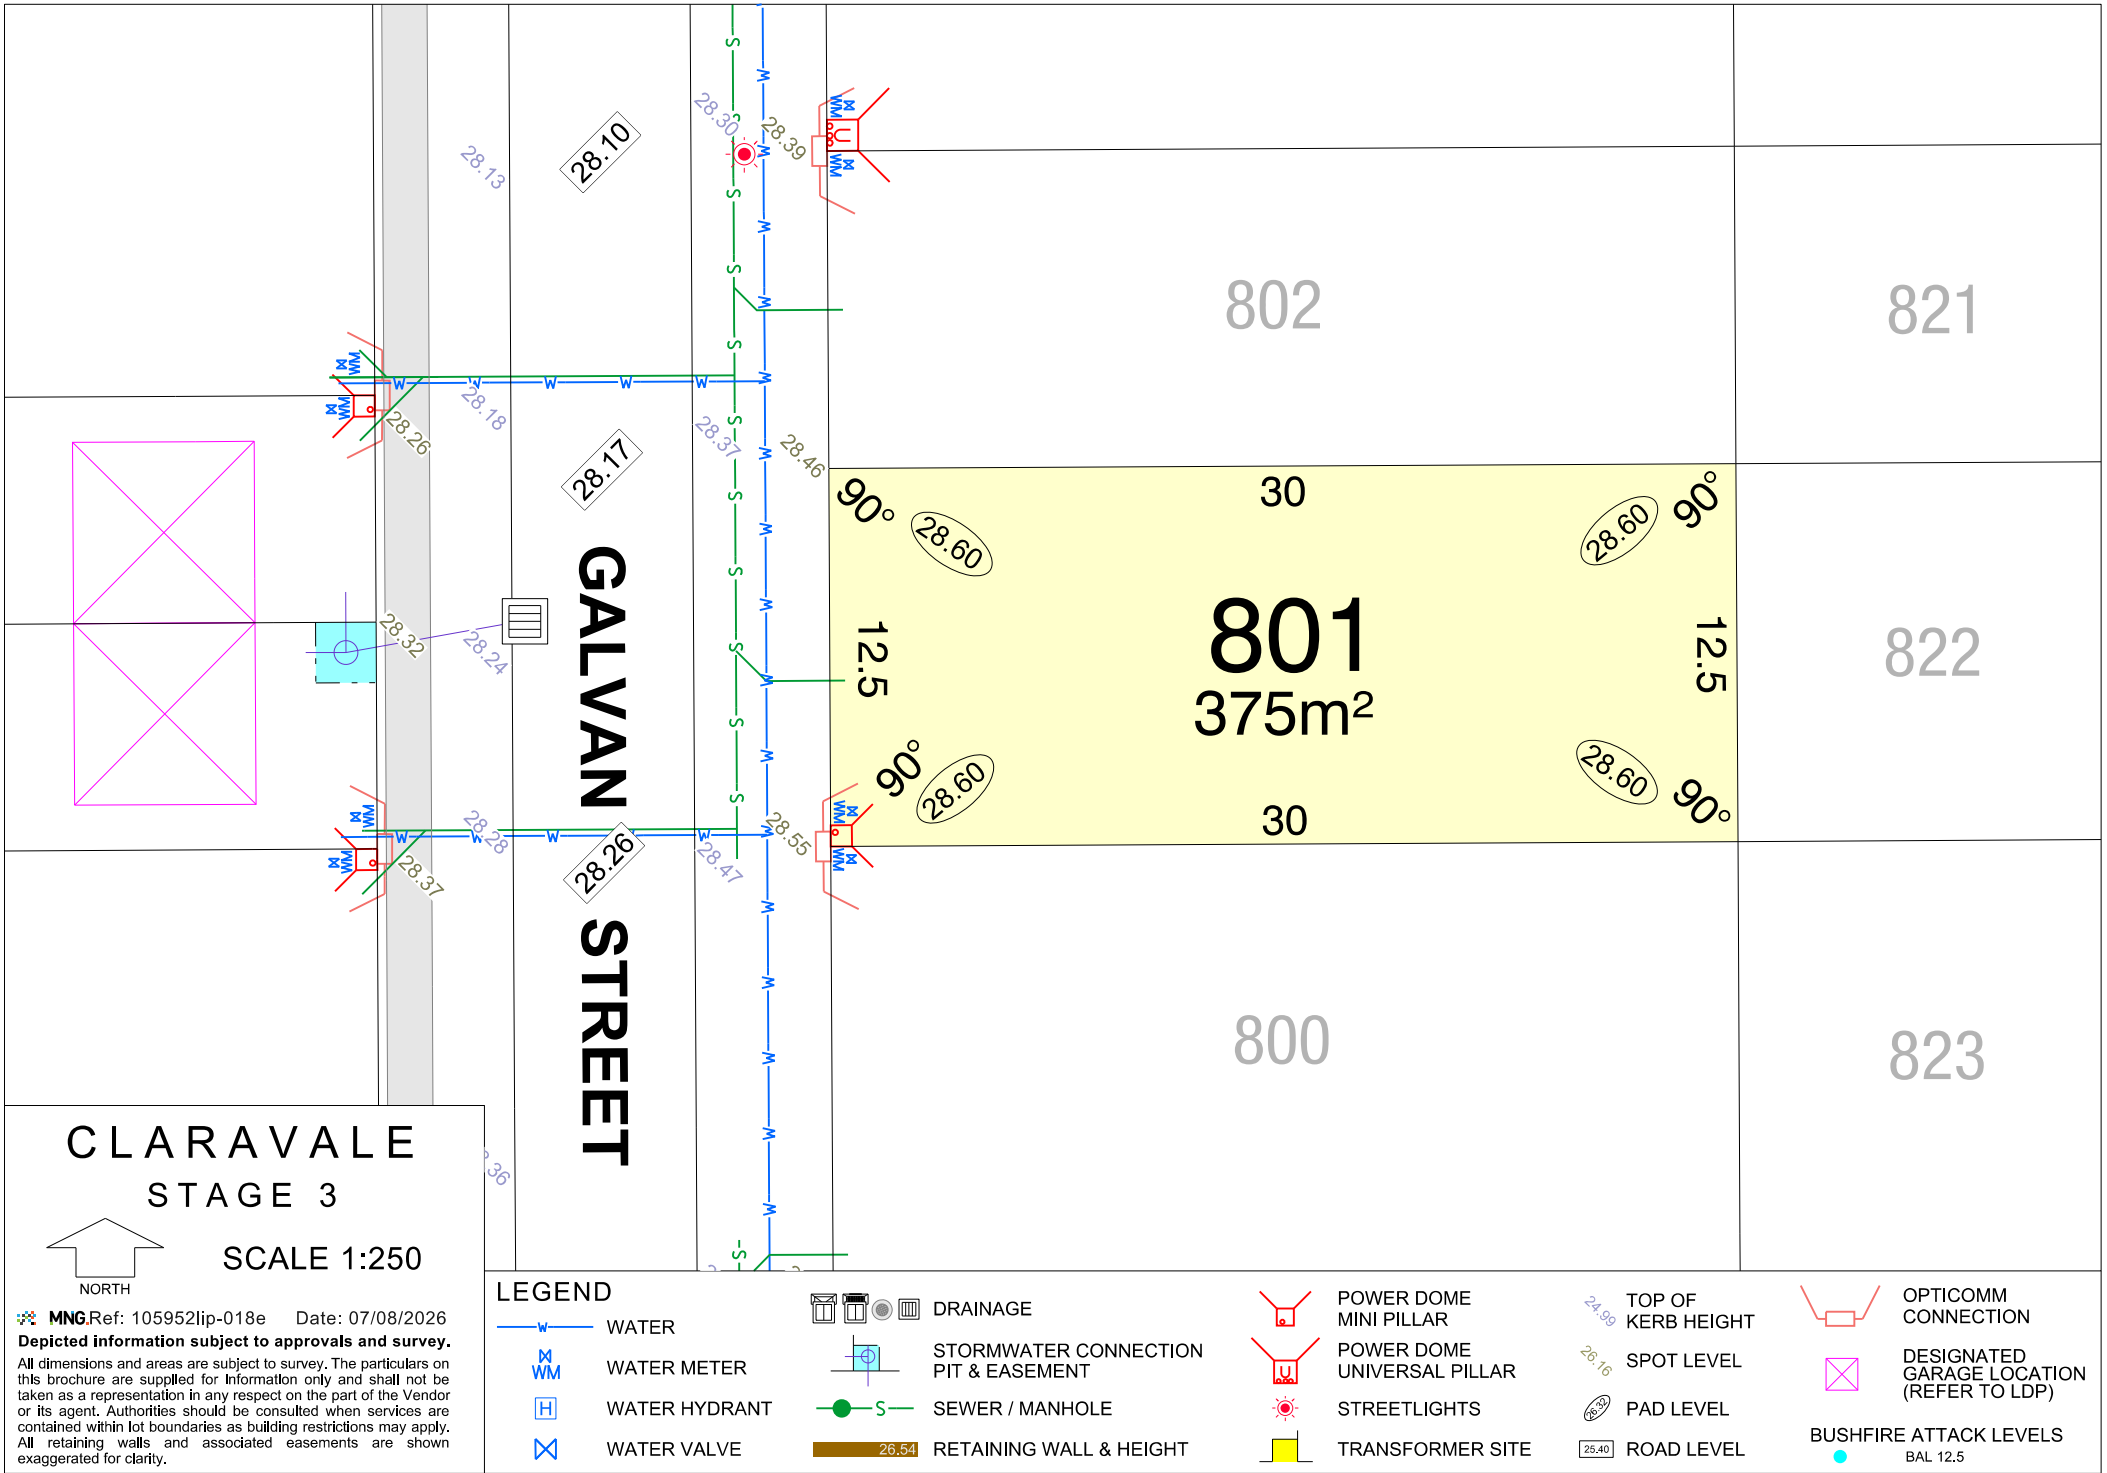


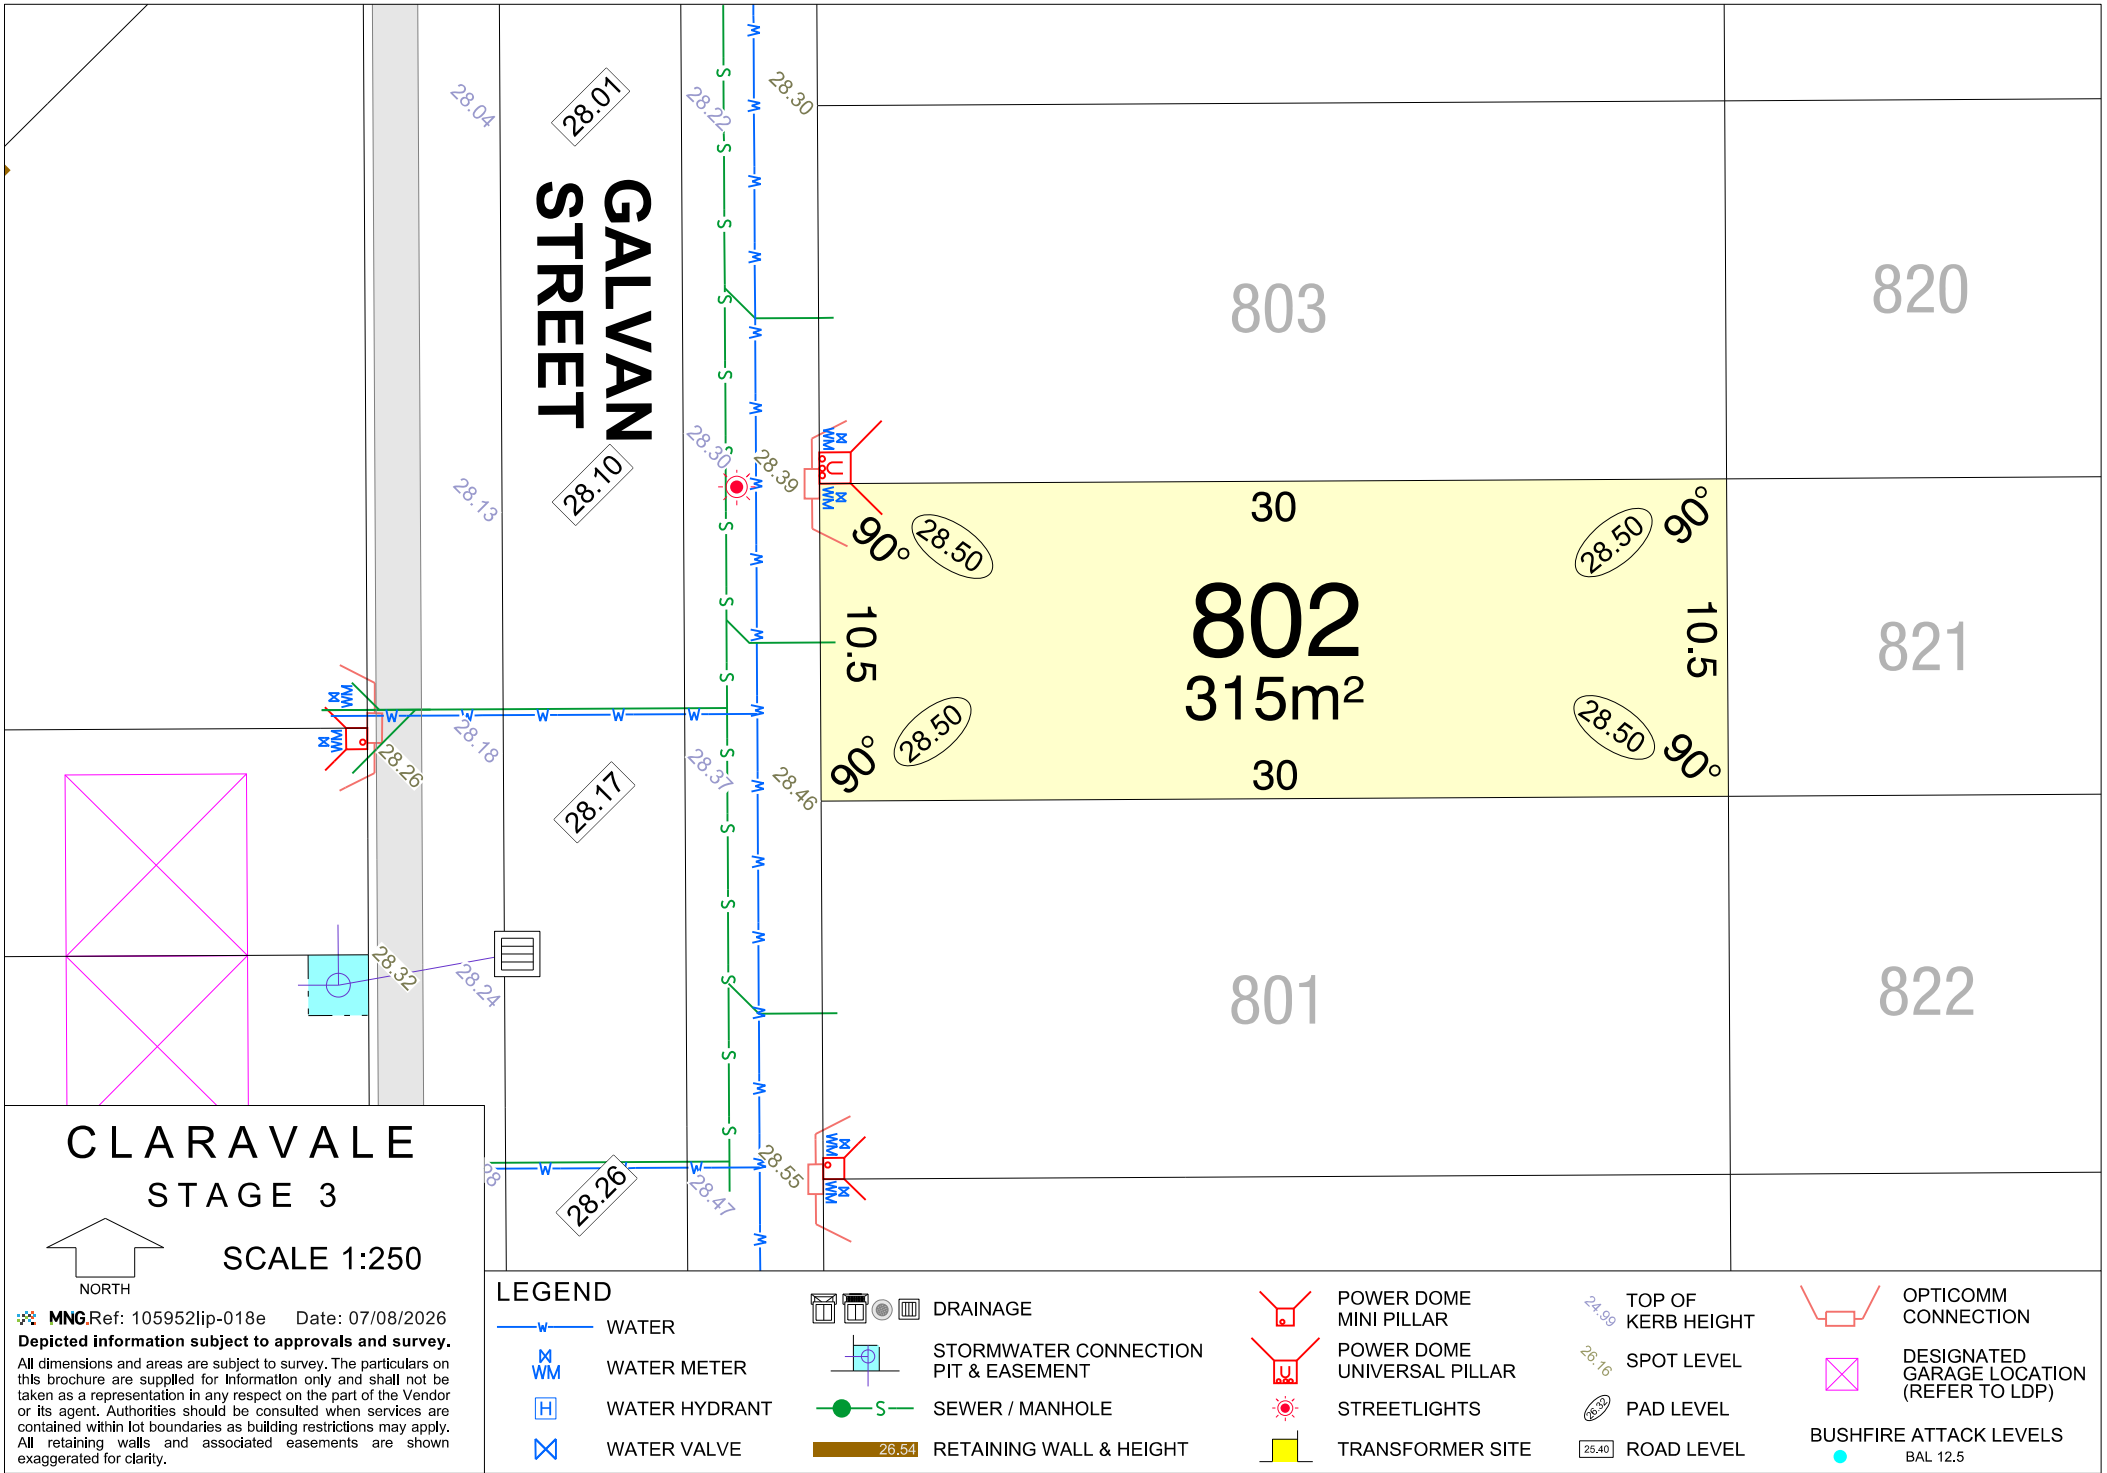


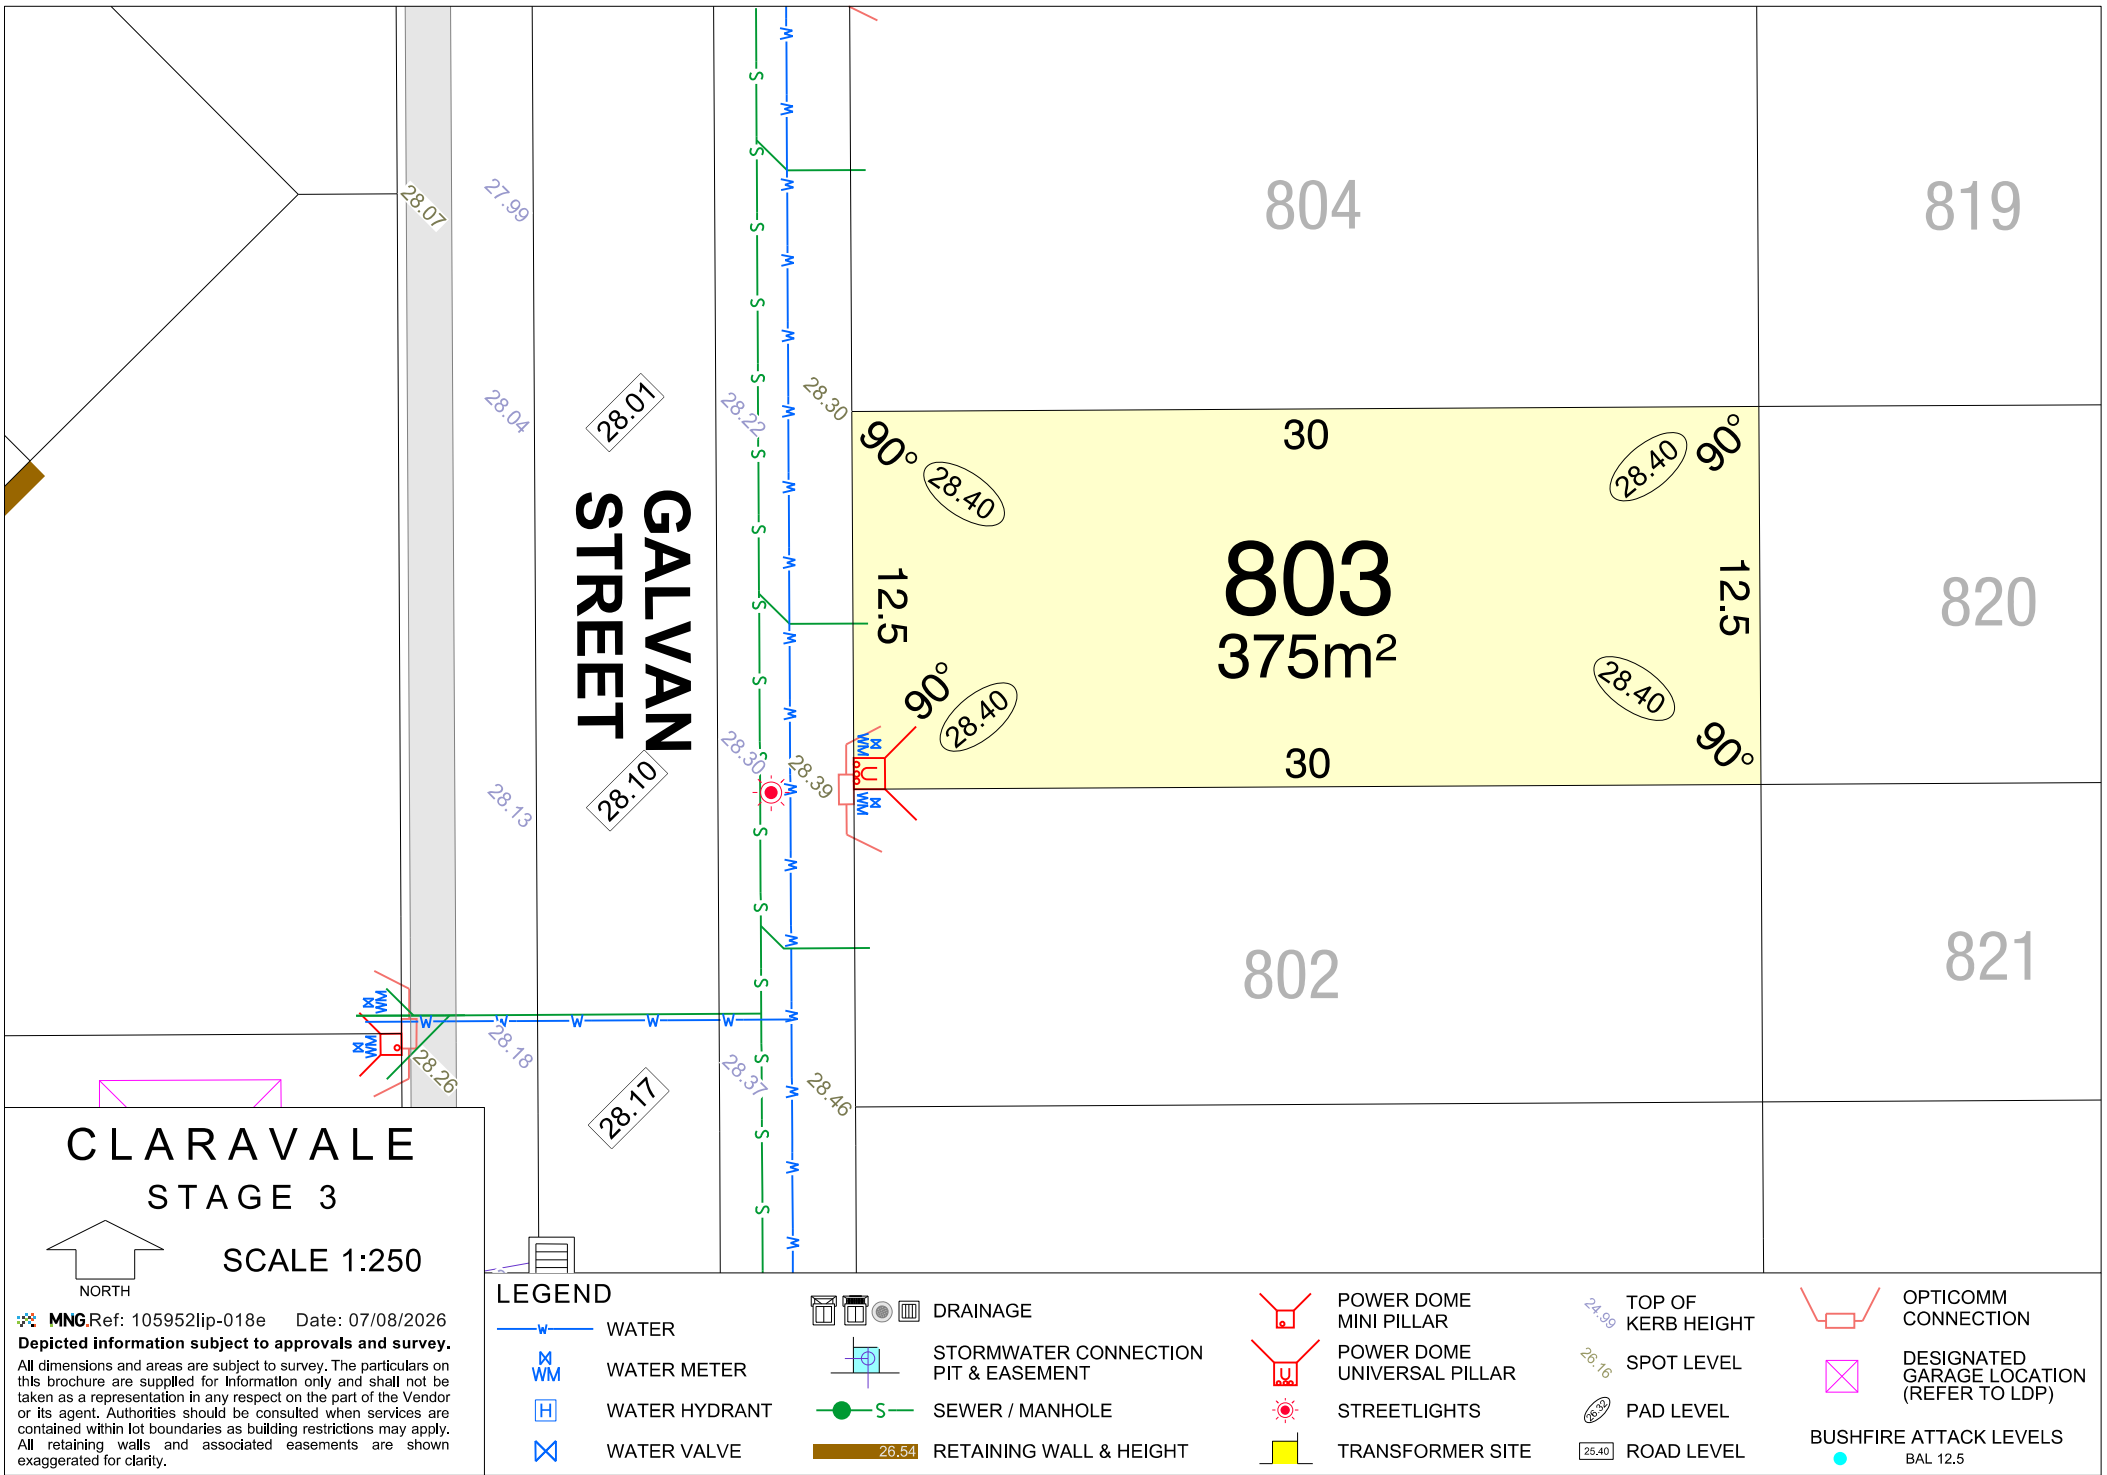


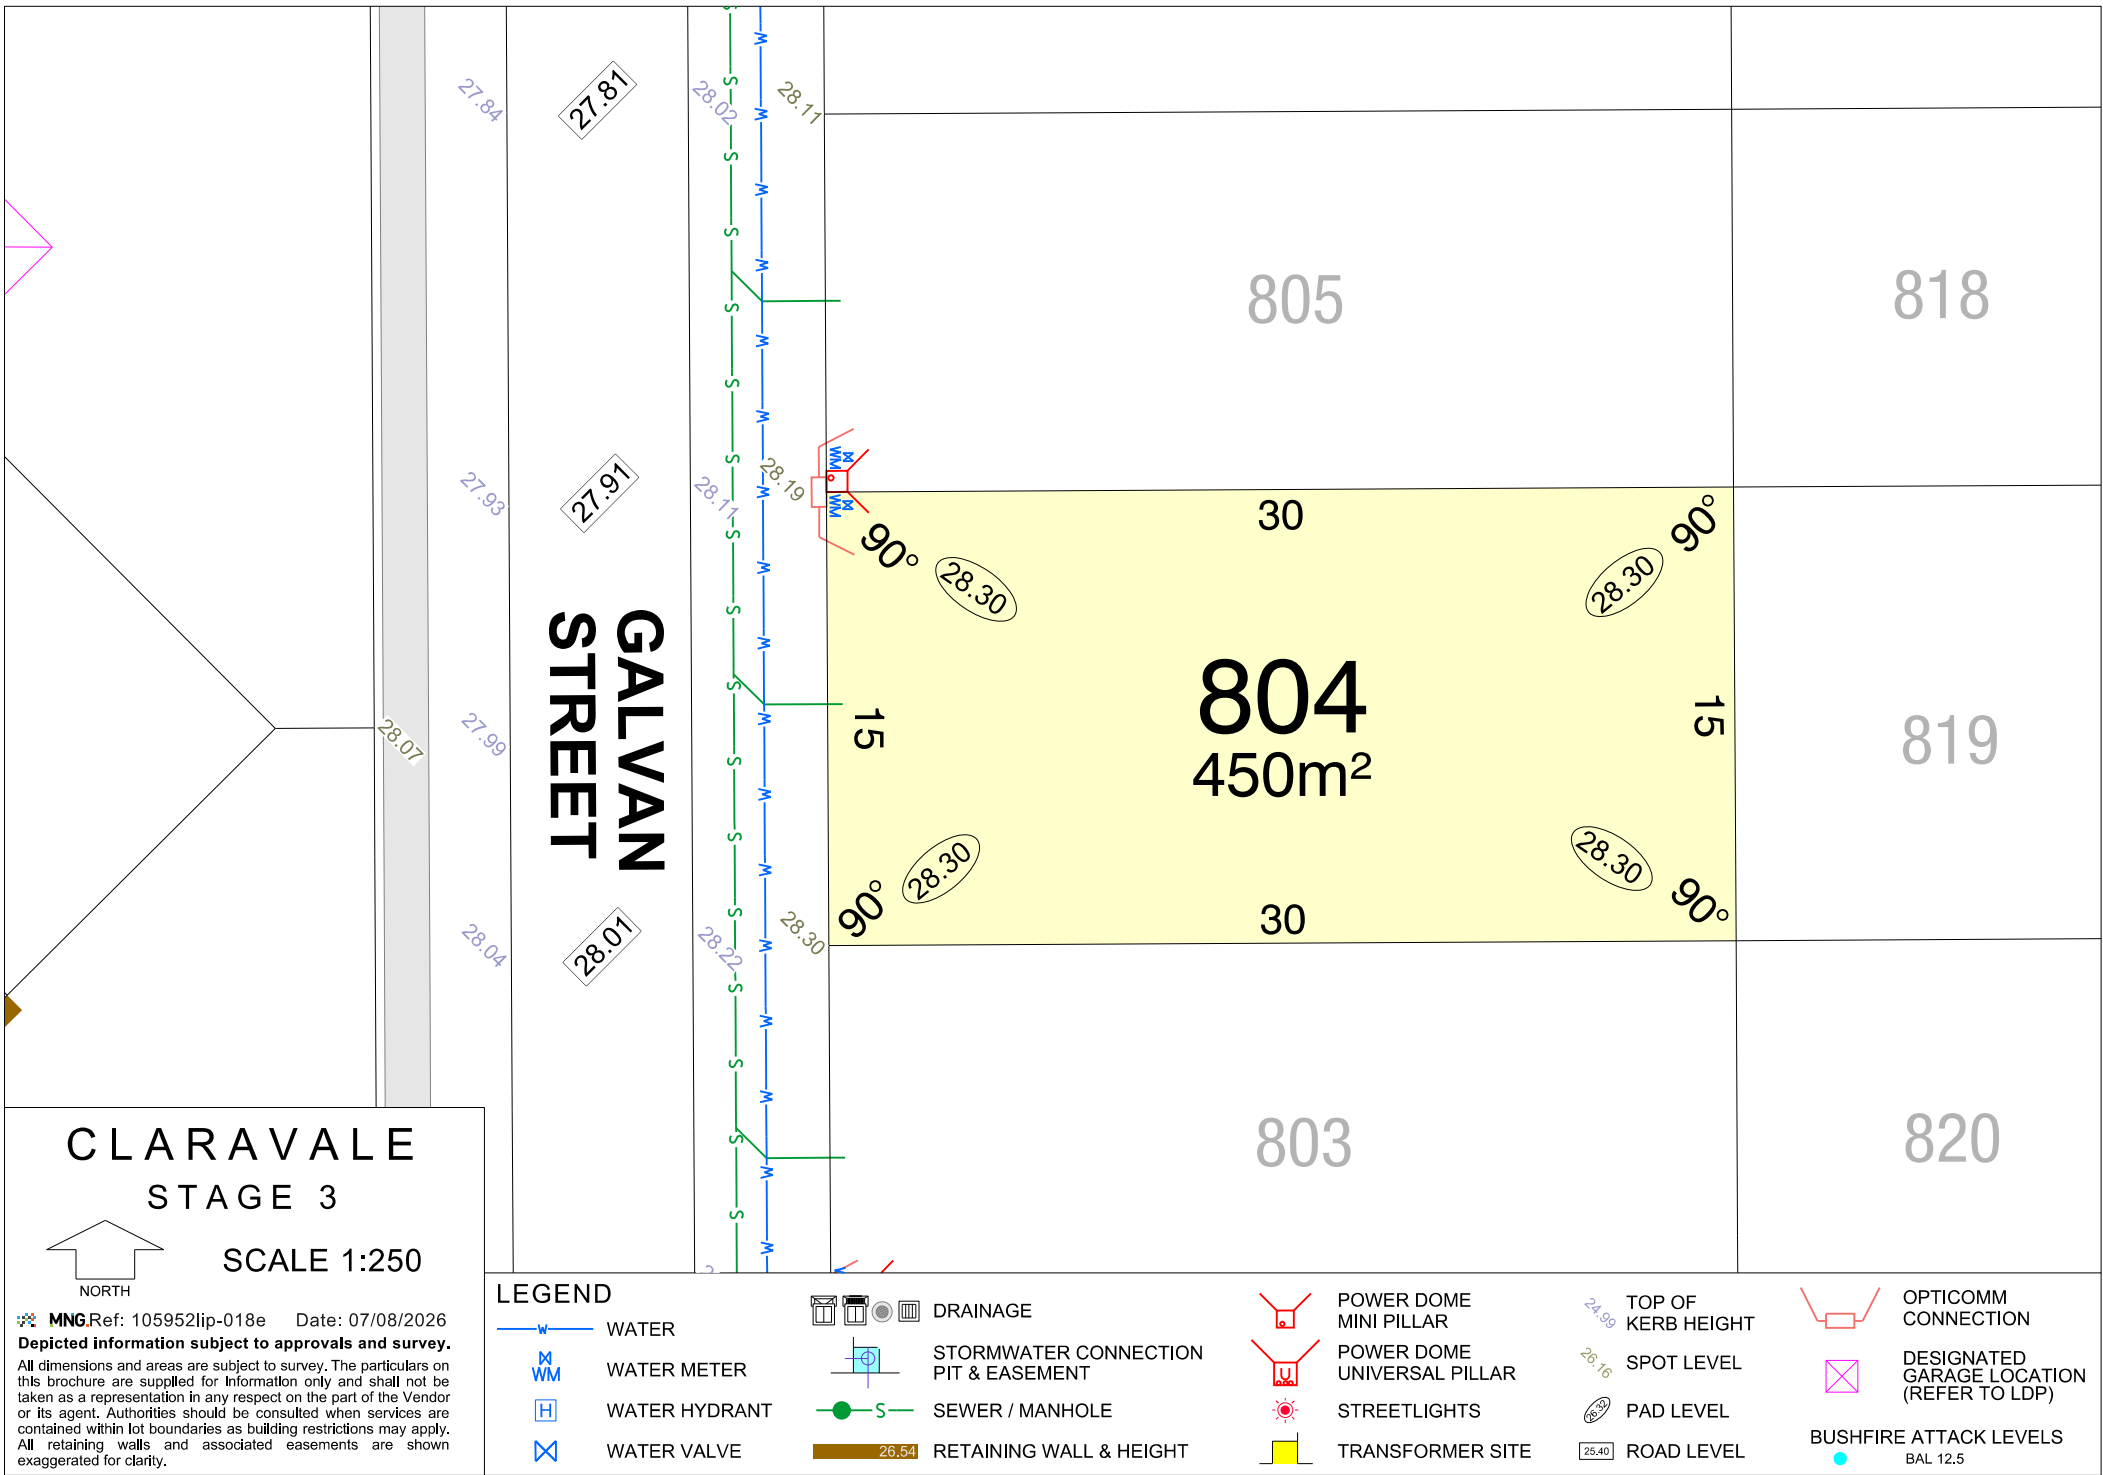

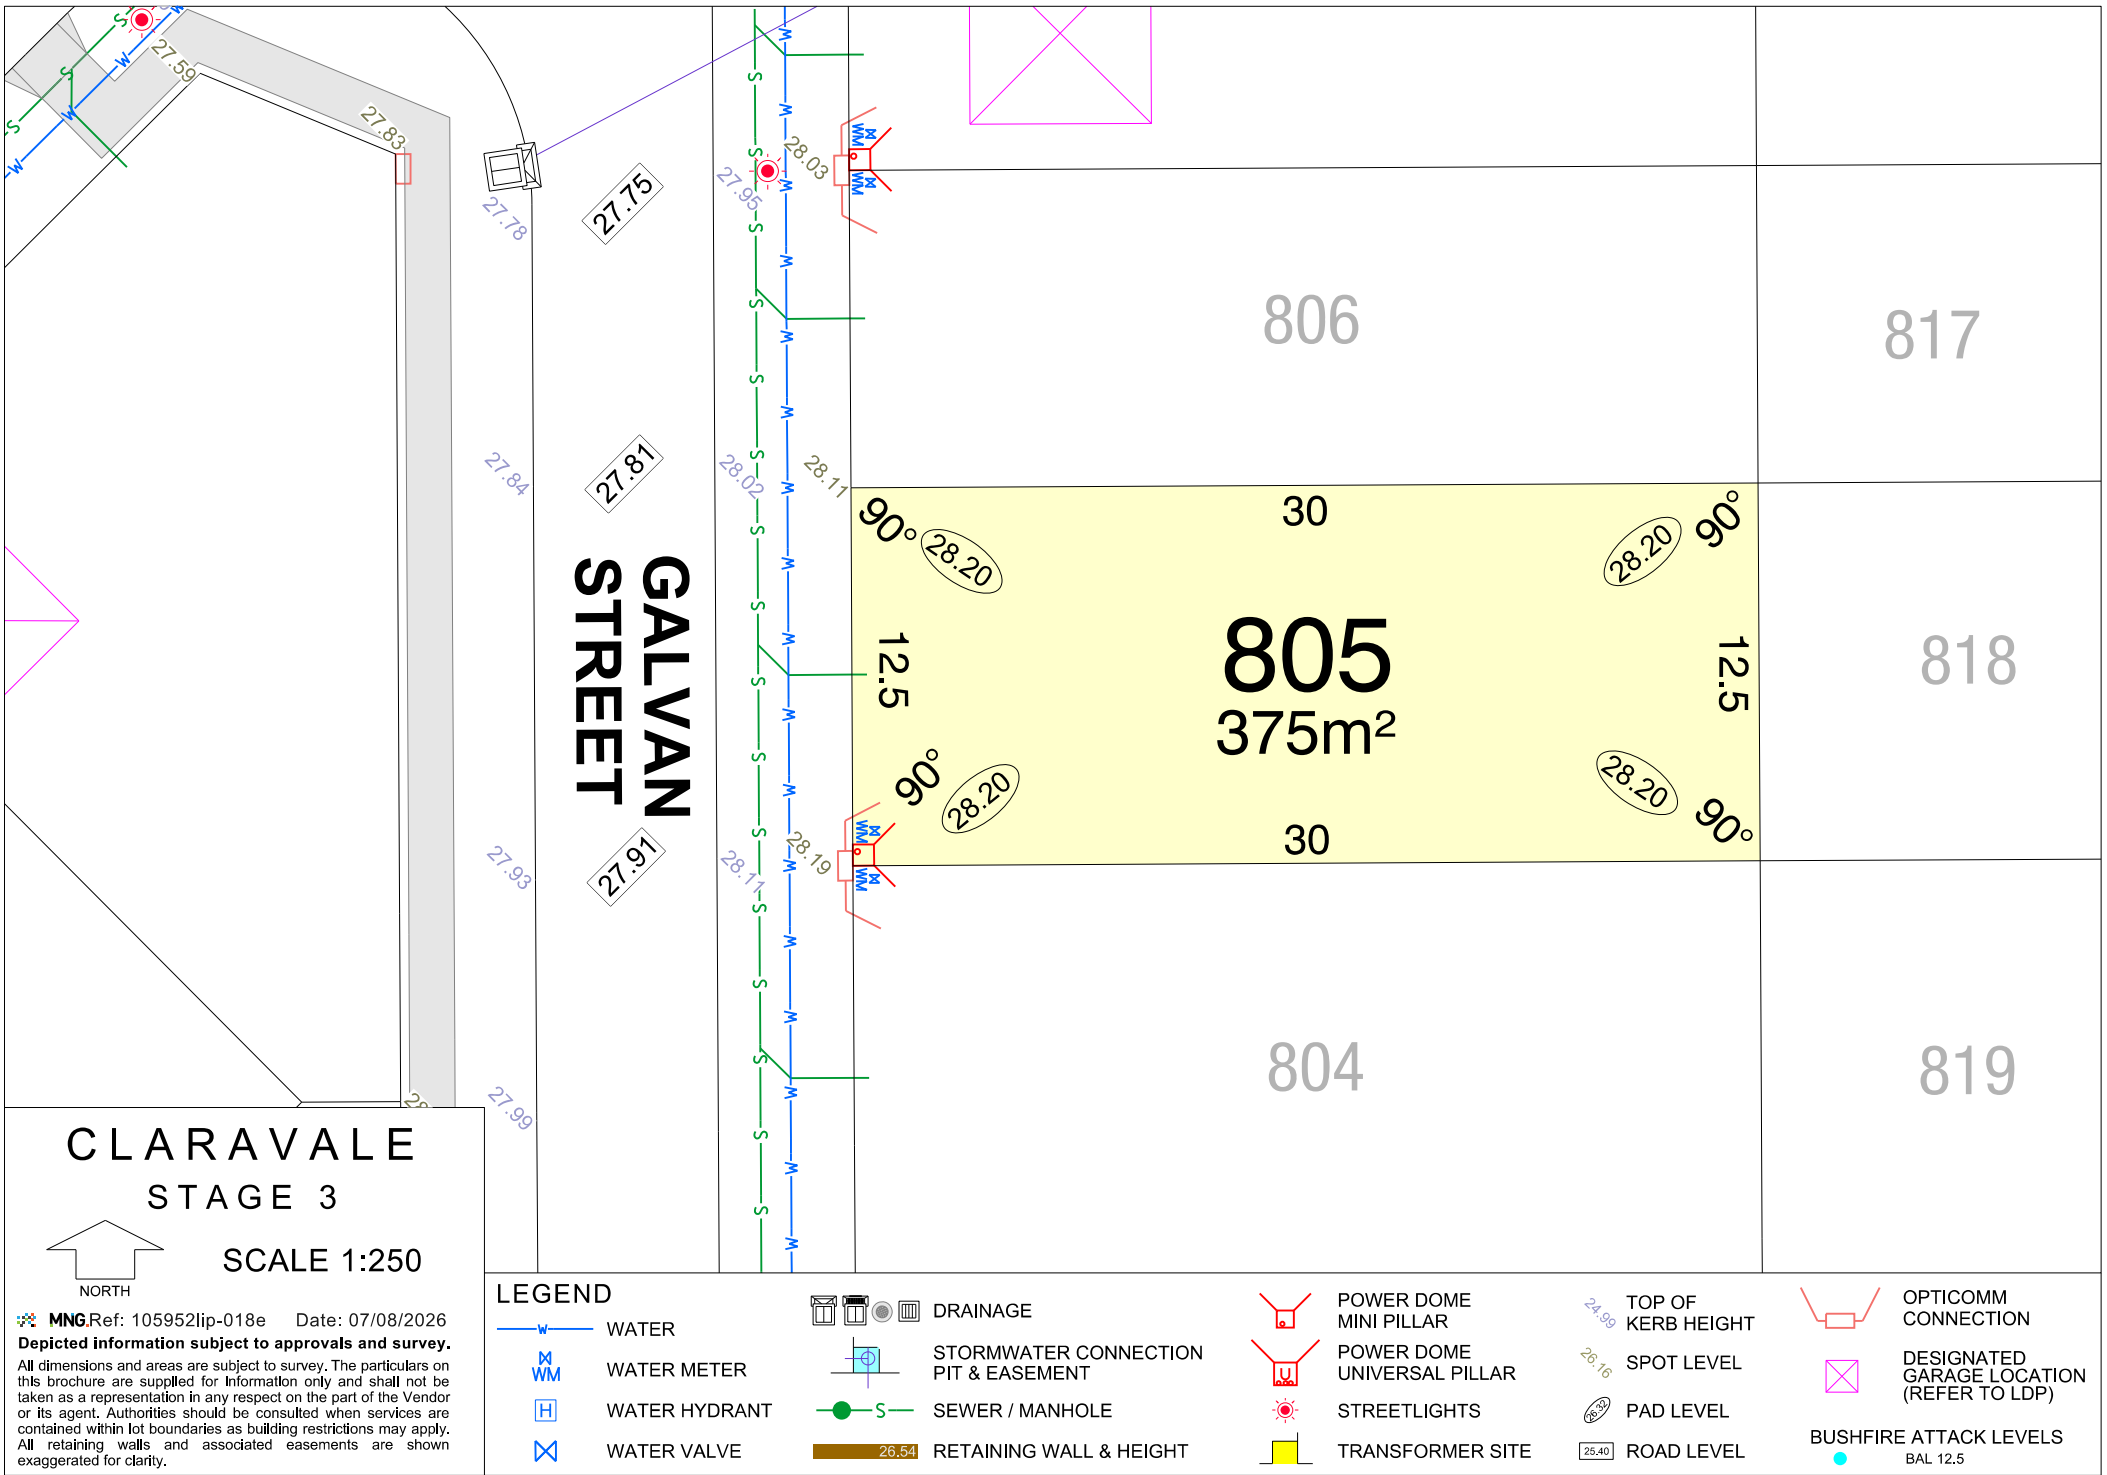


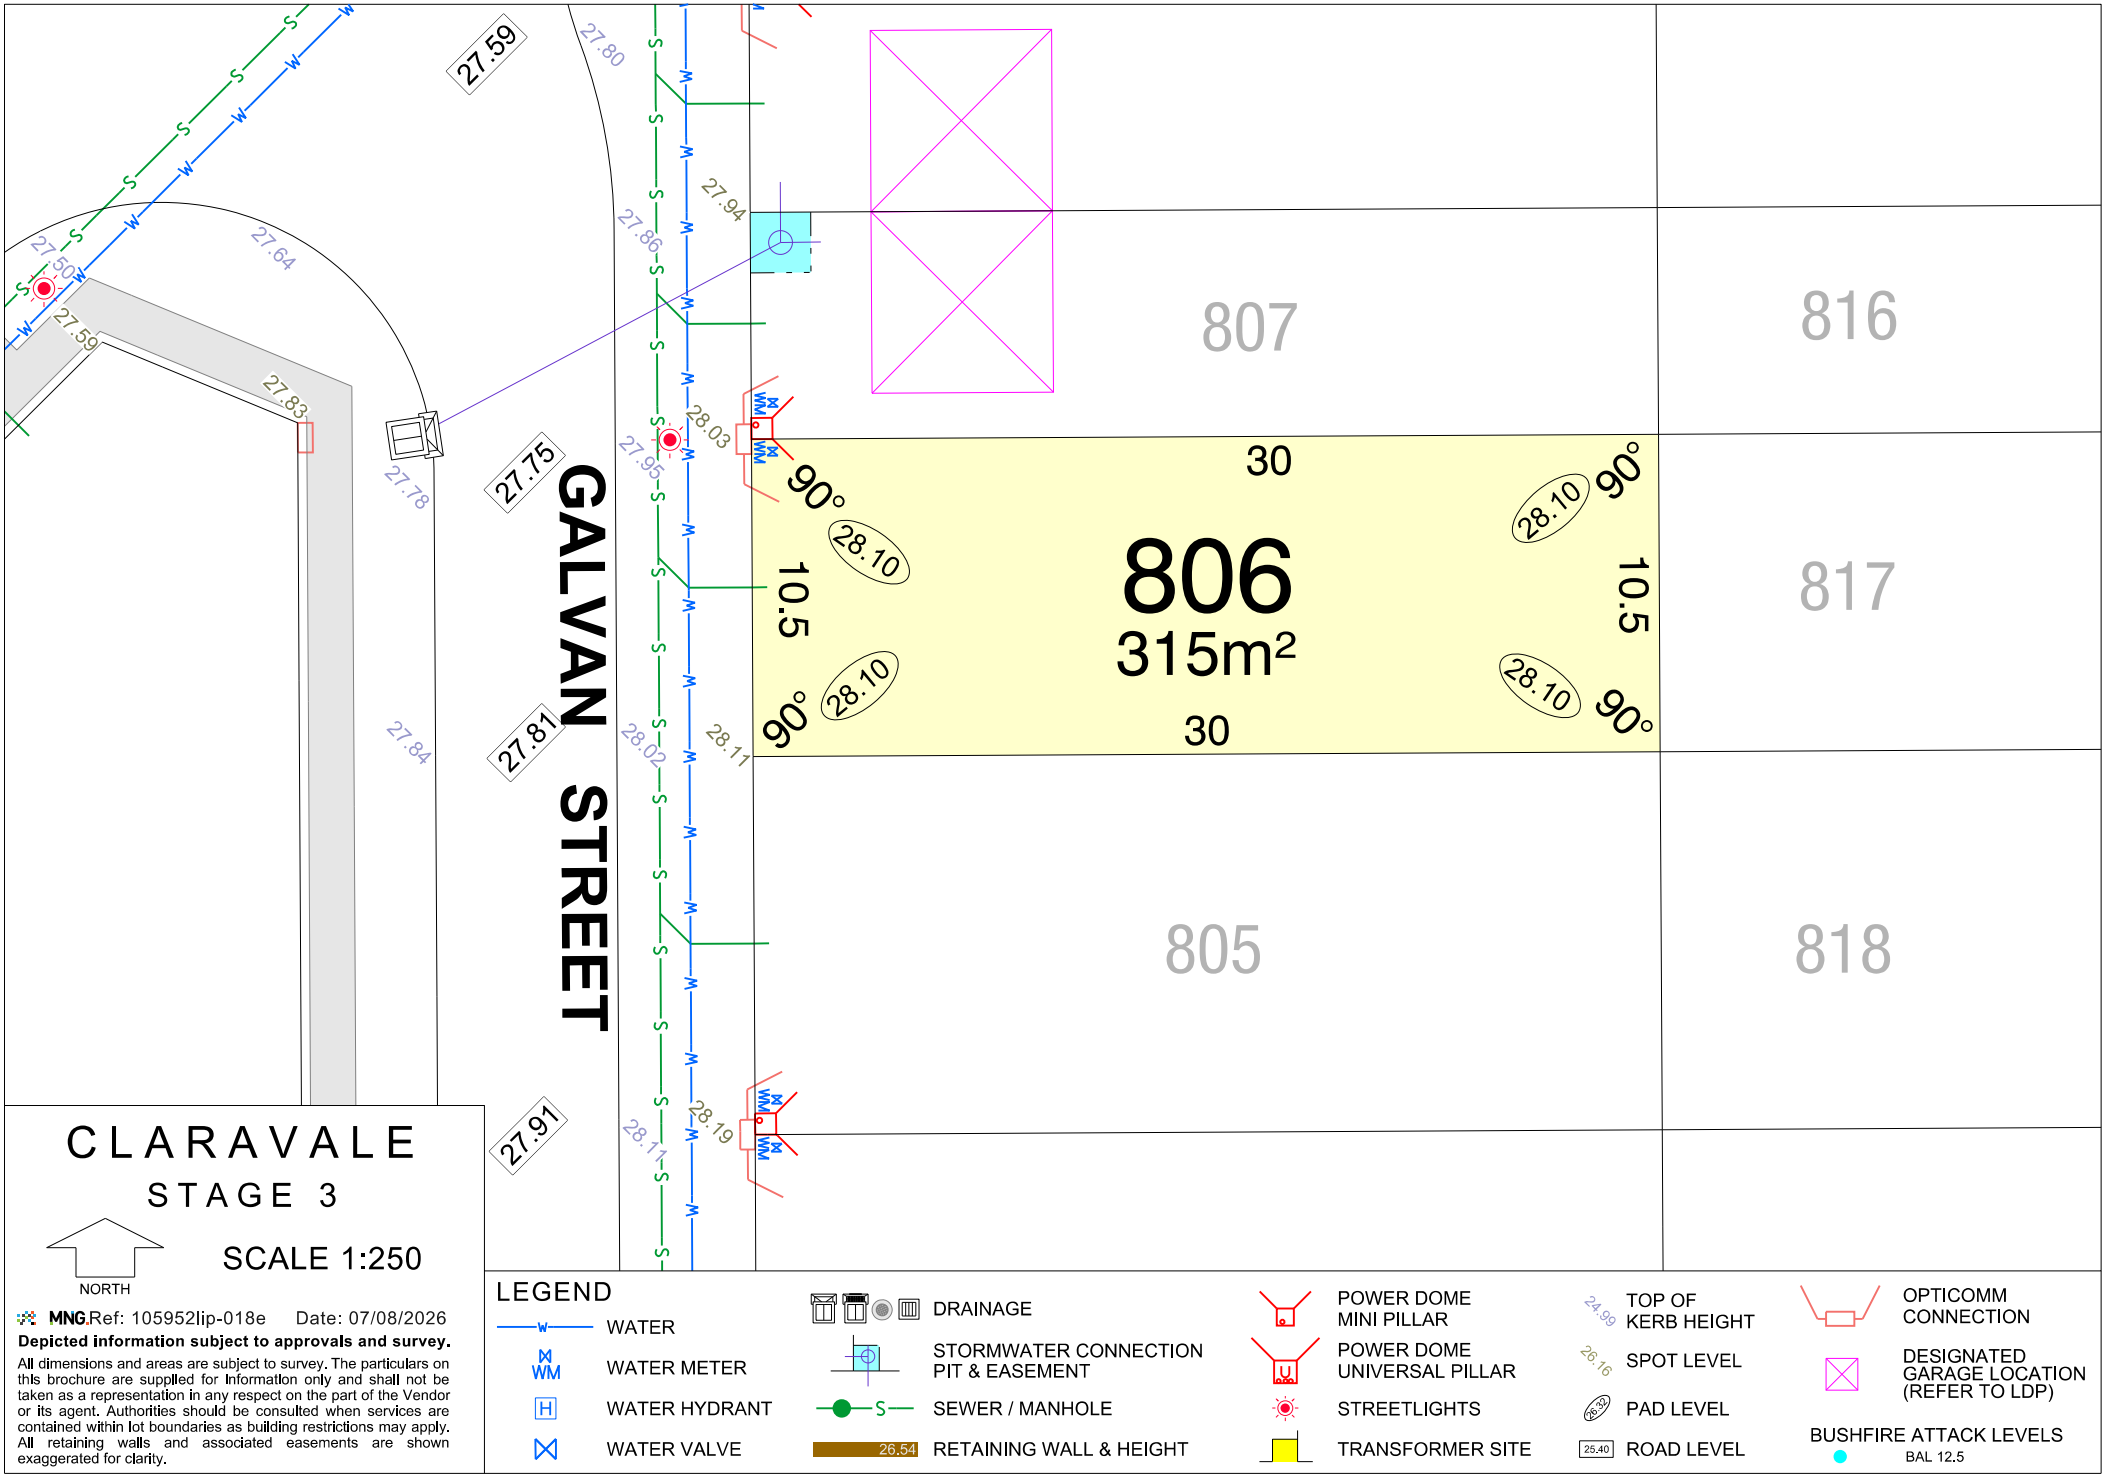

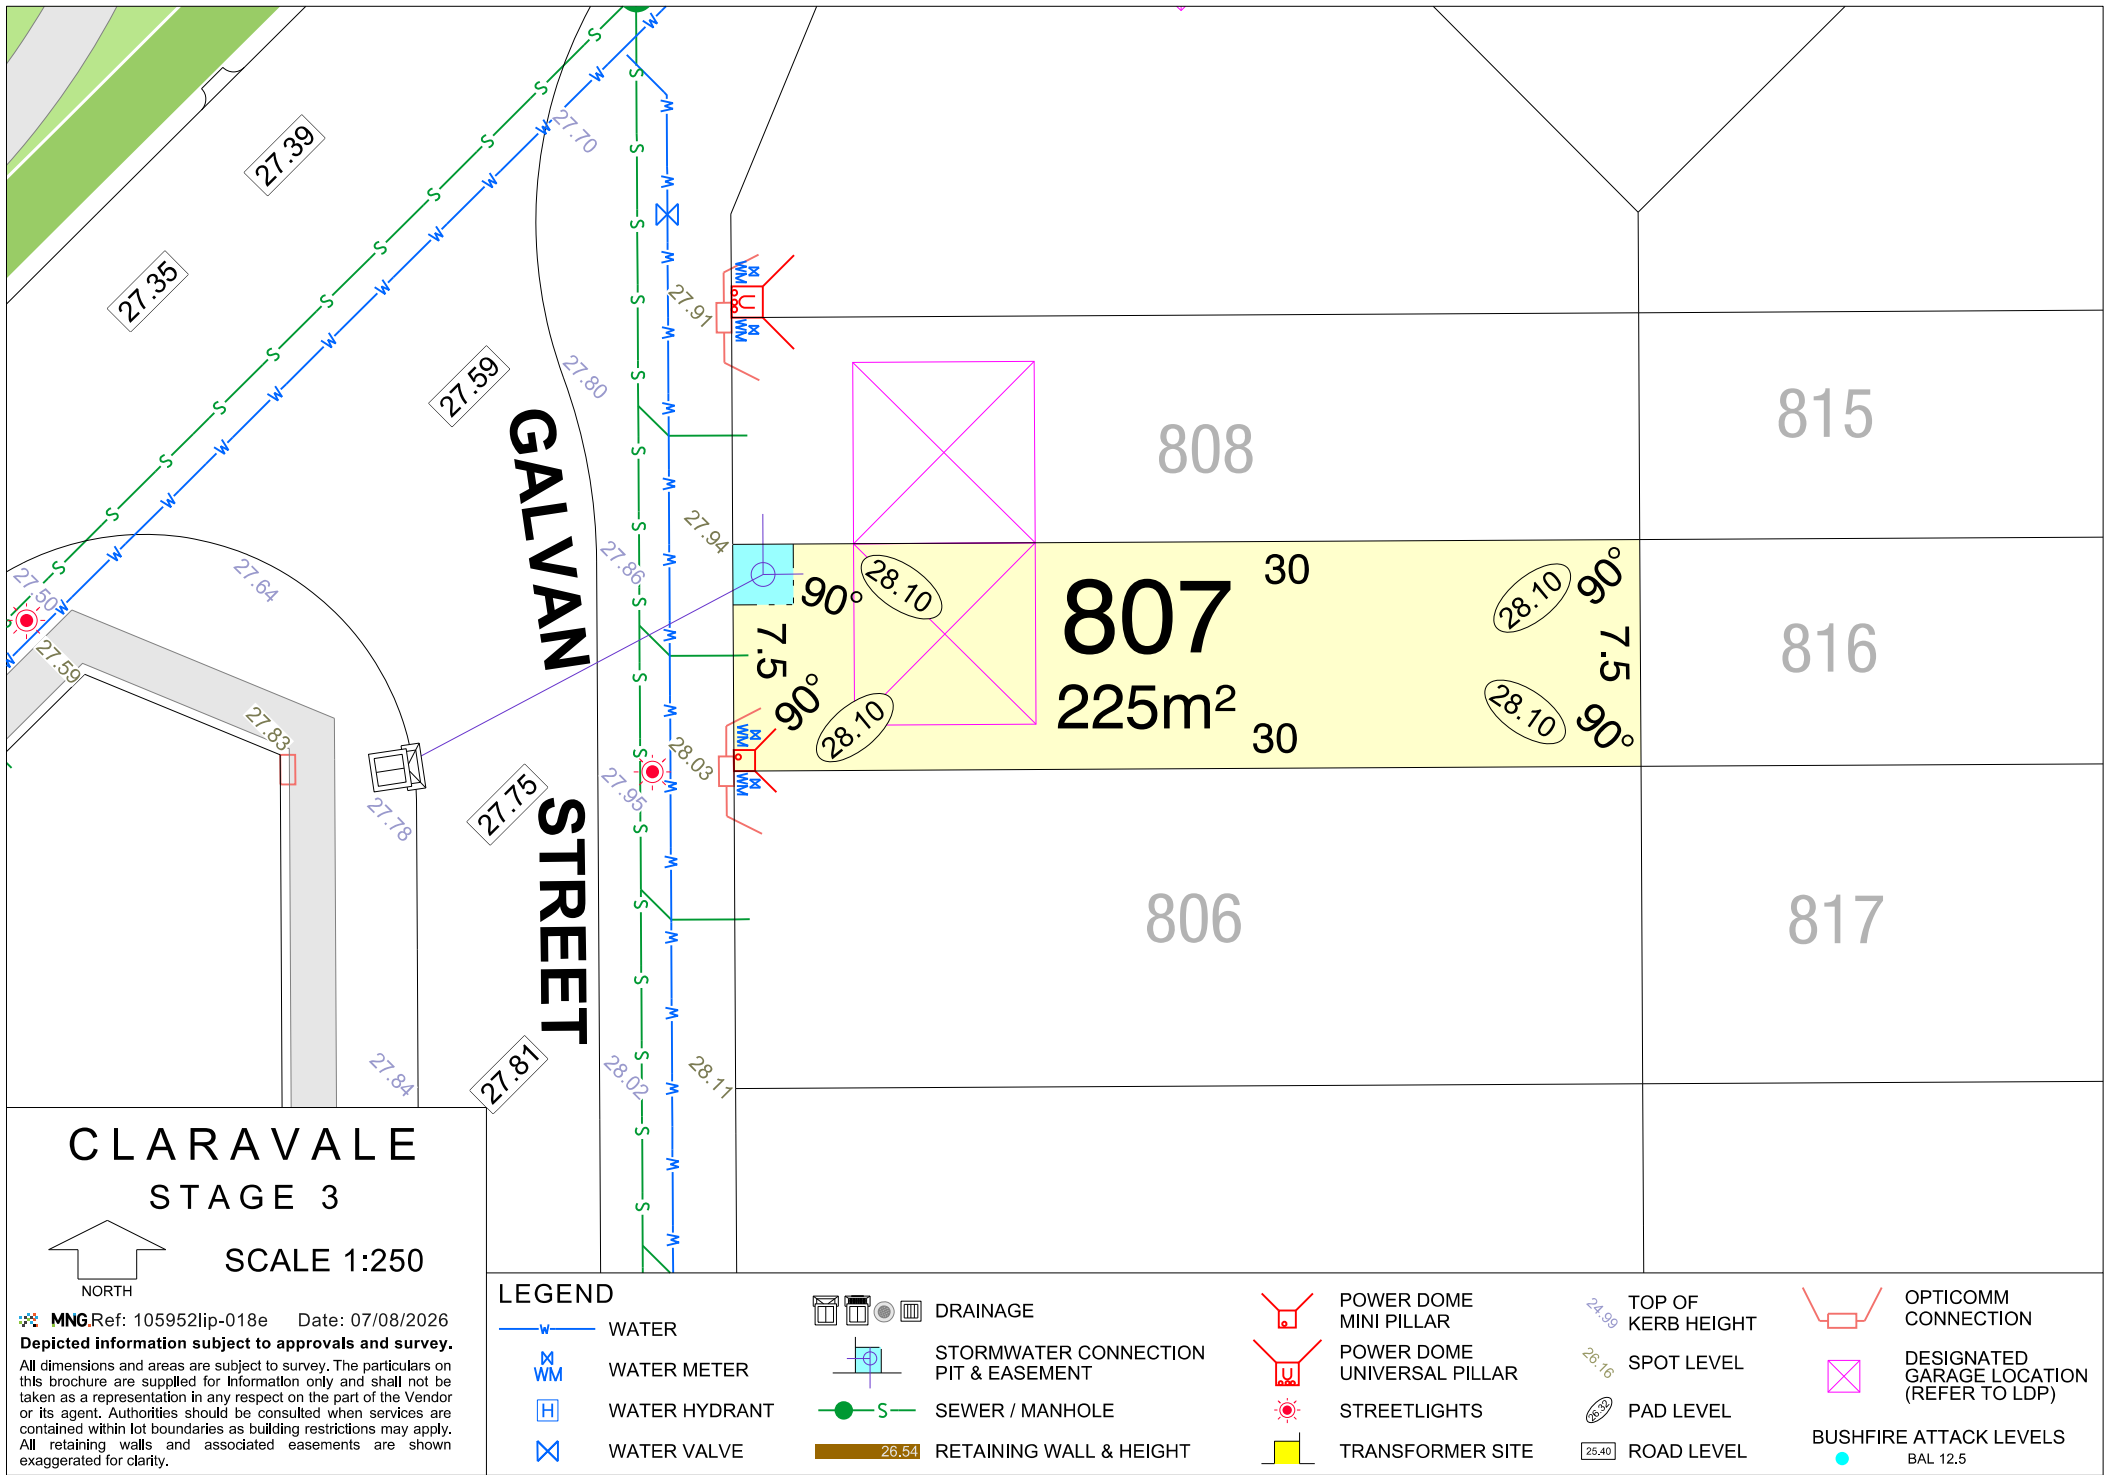

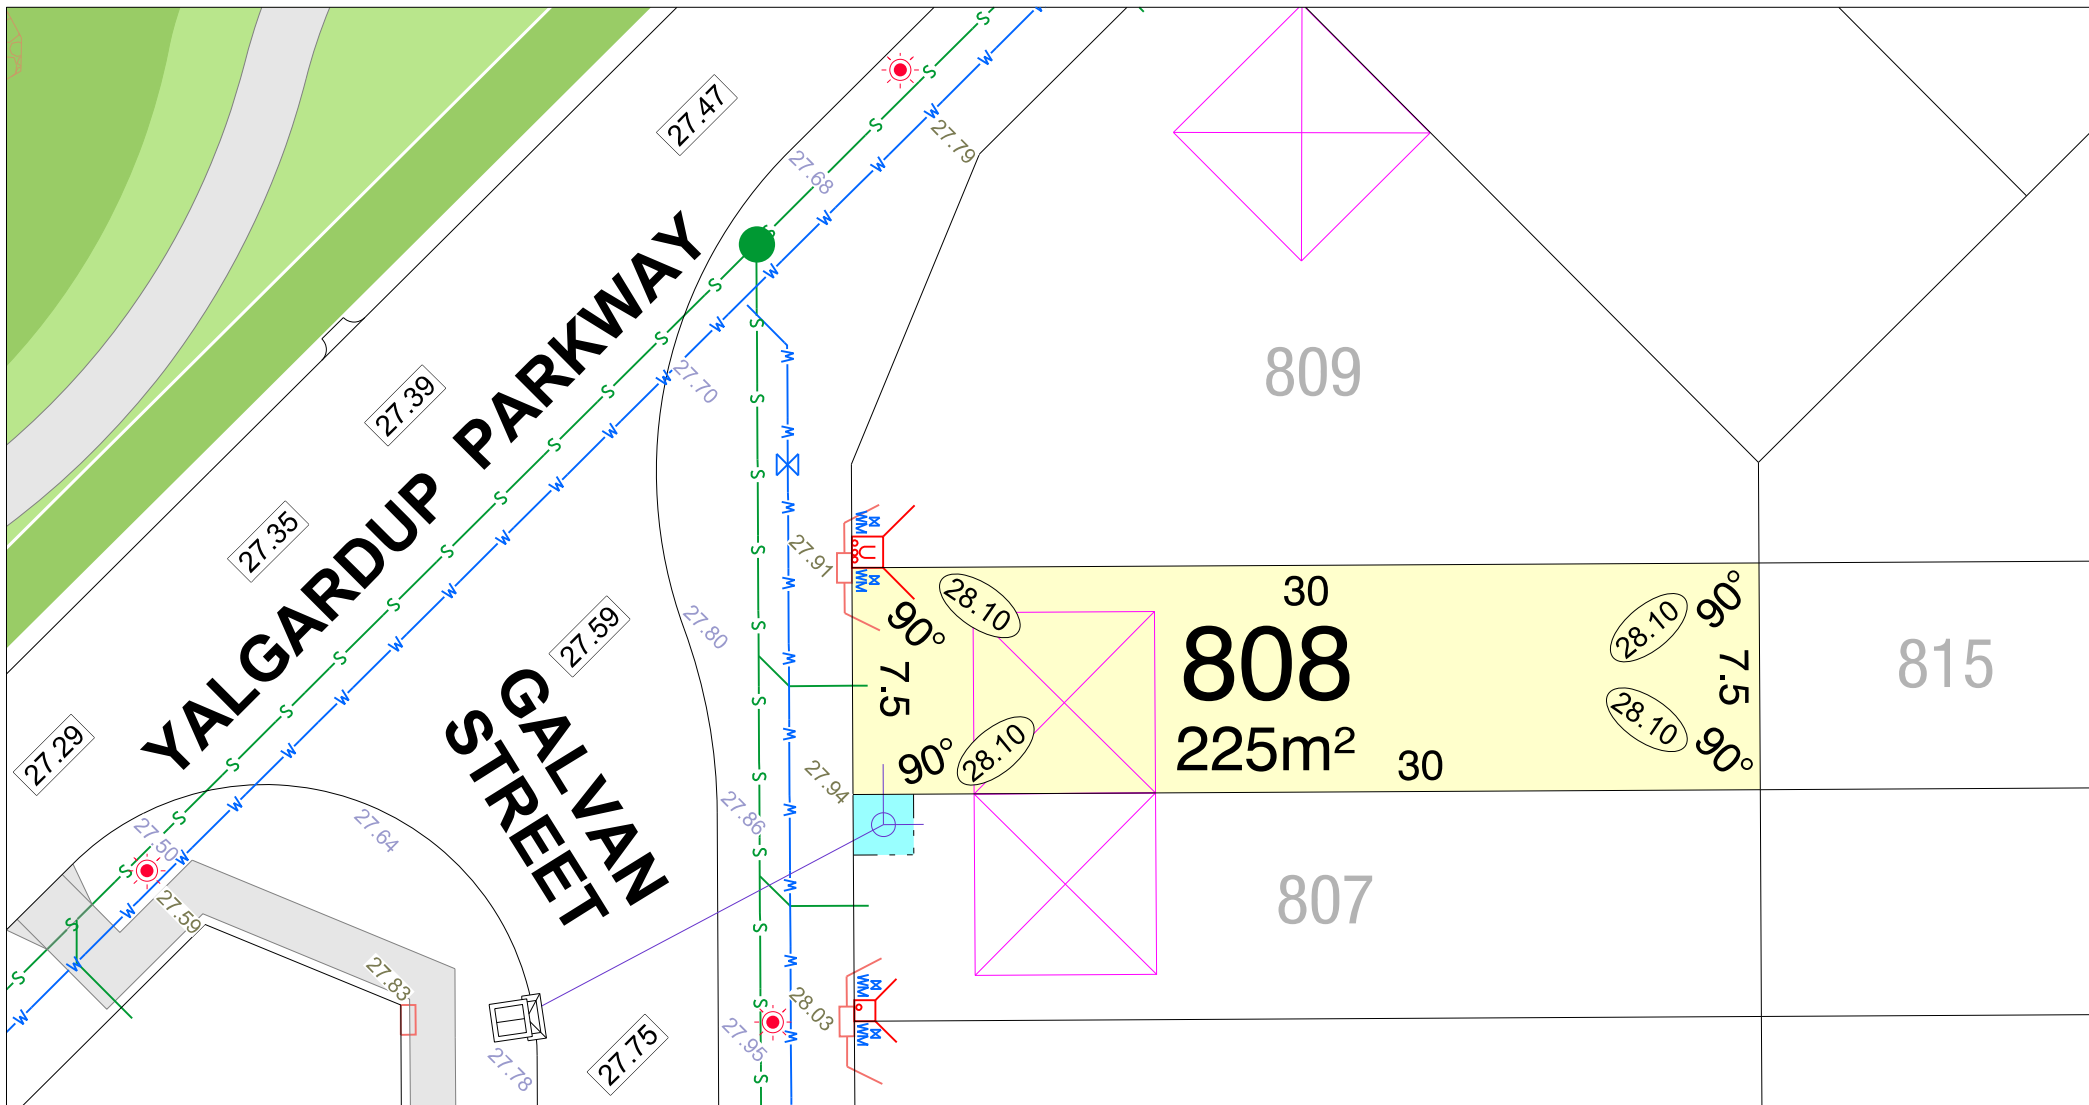

CLARAVALE STAGE 3

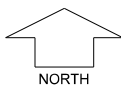

SCALE 1:250

MNG Ref: 105952lip-018e Date: 07/08/2026

Depicted information subject to approvals and survey.

All dimensions and areas are subject to survey. The particulars on this brochure are supplied for Information only and shall not be taken as a representation in any respect on the part of the Vendor or its agent. Authorities should be consulted when services are contained within lot boundaries as building restrictions may apply. All retaining walls and associated easements are shown exaggerated for clarity.

LEGEND

WATER

WATER METER

WATER HYDRANT

WATER VALVE

DRAINAGE

STORMWATER CONNECTION
PIT & EASEMENT

SEWER / MANHOLE

RETAINING WALL & HEIGHT

POWER DOME
MINI PILLAR

POWER DOME
UNIVERSAL PILLAR

STREETLIGHTS

TRANSFORMER SITE

TOP OF
KERB HEIGHT

SPOT LEVEL


PAD LEVEL


ROAD LEVEL

OPTICOMM
CONNECTION


DESIGNATED
GARAGE LOCATION
(REFER TO LDP)

BUSHFIRE ATTACK LEVELS
BAL 12.5

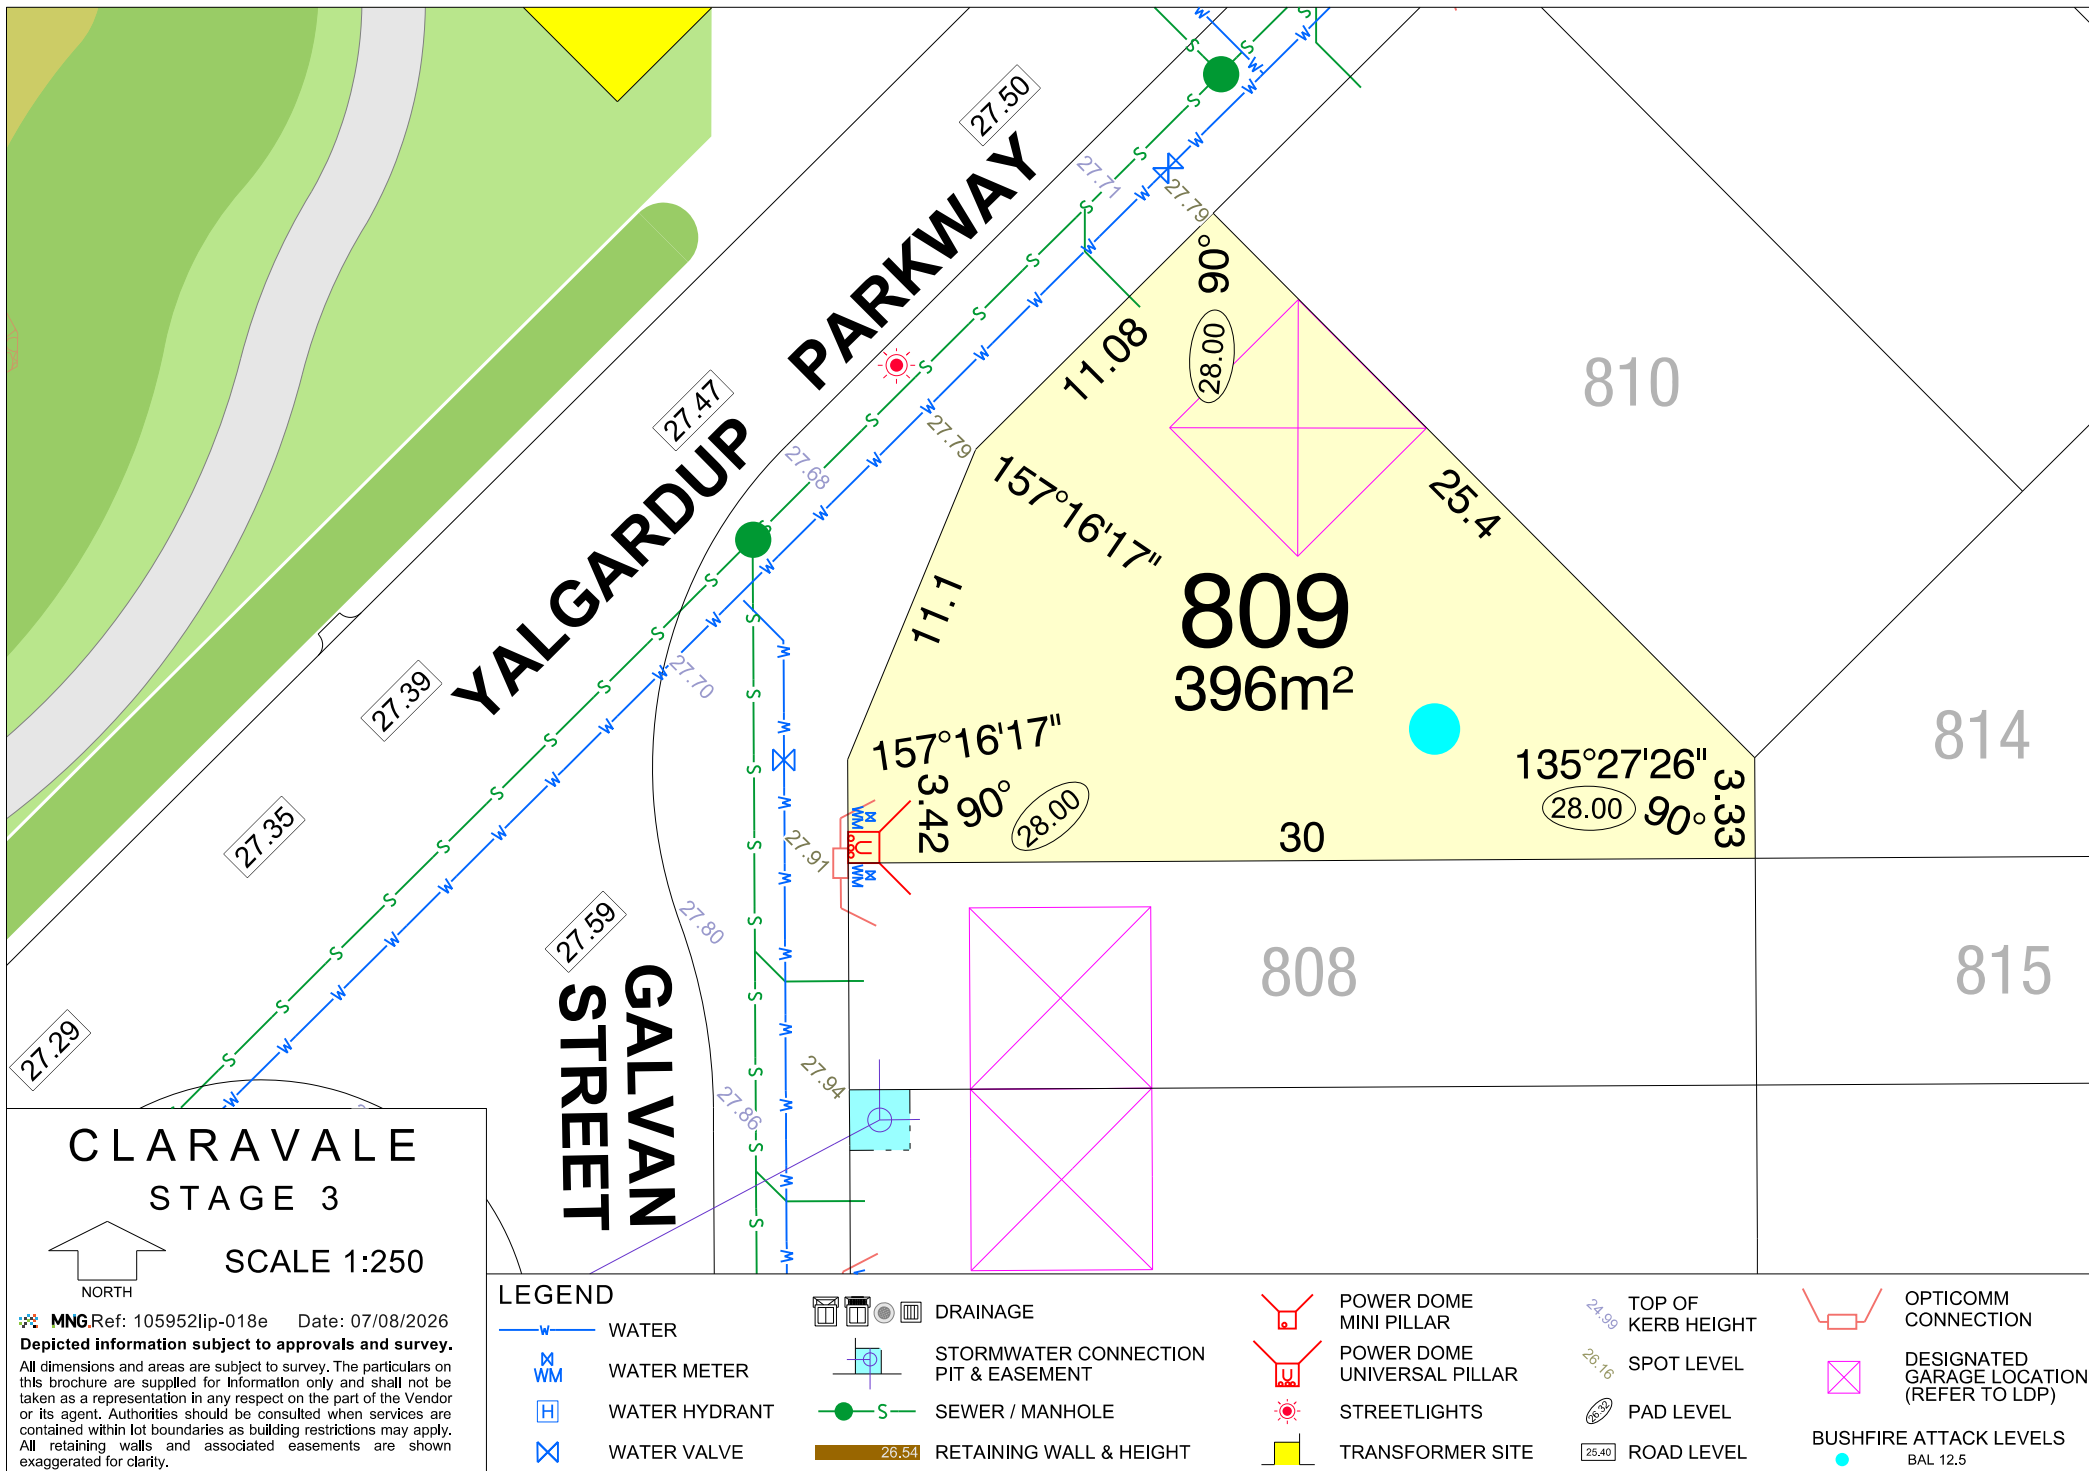

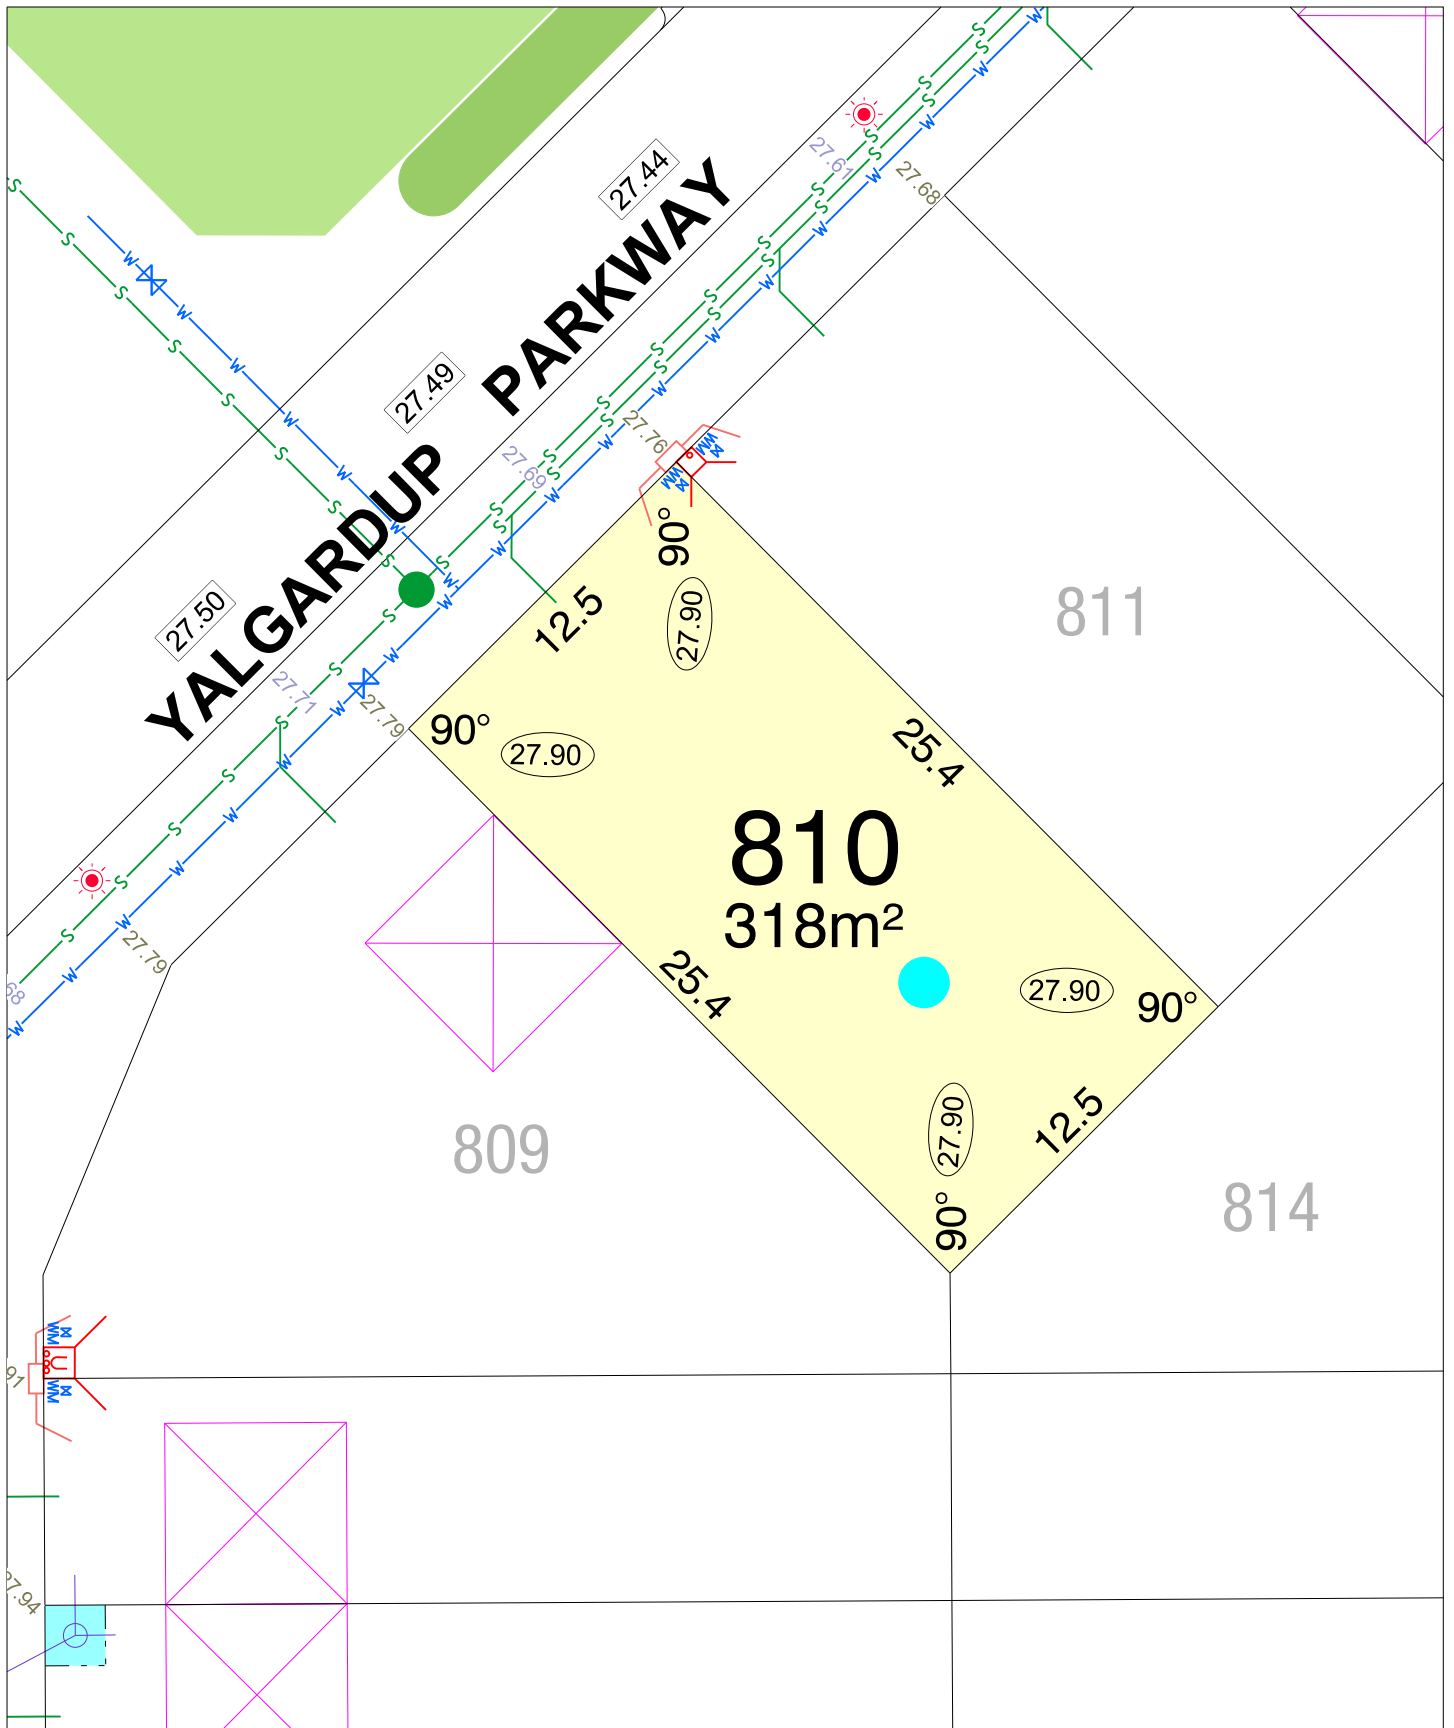

CLARVALE STAGE 3

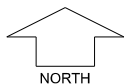

SCALE 1:250


MNG Ref: 105952lip-018e Date: 07/08/2026
Depicted information subject to approvals and survey.
All dimensions and areas are subject to survey. The particulars on this brochure are supplied for Information only and shall not be taken as a representation in any respect on the part of the Vendor or its agent. Authorities should be consulted when services are contained within lot boundaries as building restrictions may apply. All retaining walls and associated easements are shown exaggerated for clarity.

LEGEND


- WATER
- WATER METER
- WATER HYDRANT
- WATER VALVE
- DRAINAGE
- STORMWATER CONNECTION PIT & EASEMENT

- POWER DOME MINI PILLAR
- POWER DOME UNIVERSAL PILLAR
- STREETLIGHTS
- TRANSFORMER SITE
- SEWER / MANHOLE
- DESIGNATED GARAGE LOCATION (REFER TO LDP)

- TOP OF KERB HEIGHT
- SPOT LEVEL
- PAD LEVEL
- ROAD LEVEL
- OPTICOMM CONNECTION
- RETAINING WALL & HEIGHT
- BUSHFIRE ATTACK LEVEL

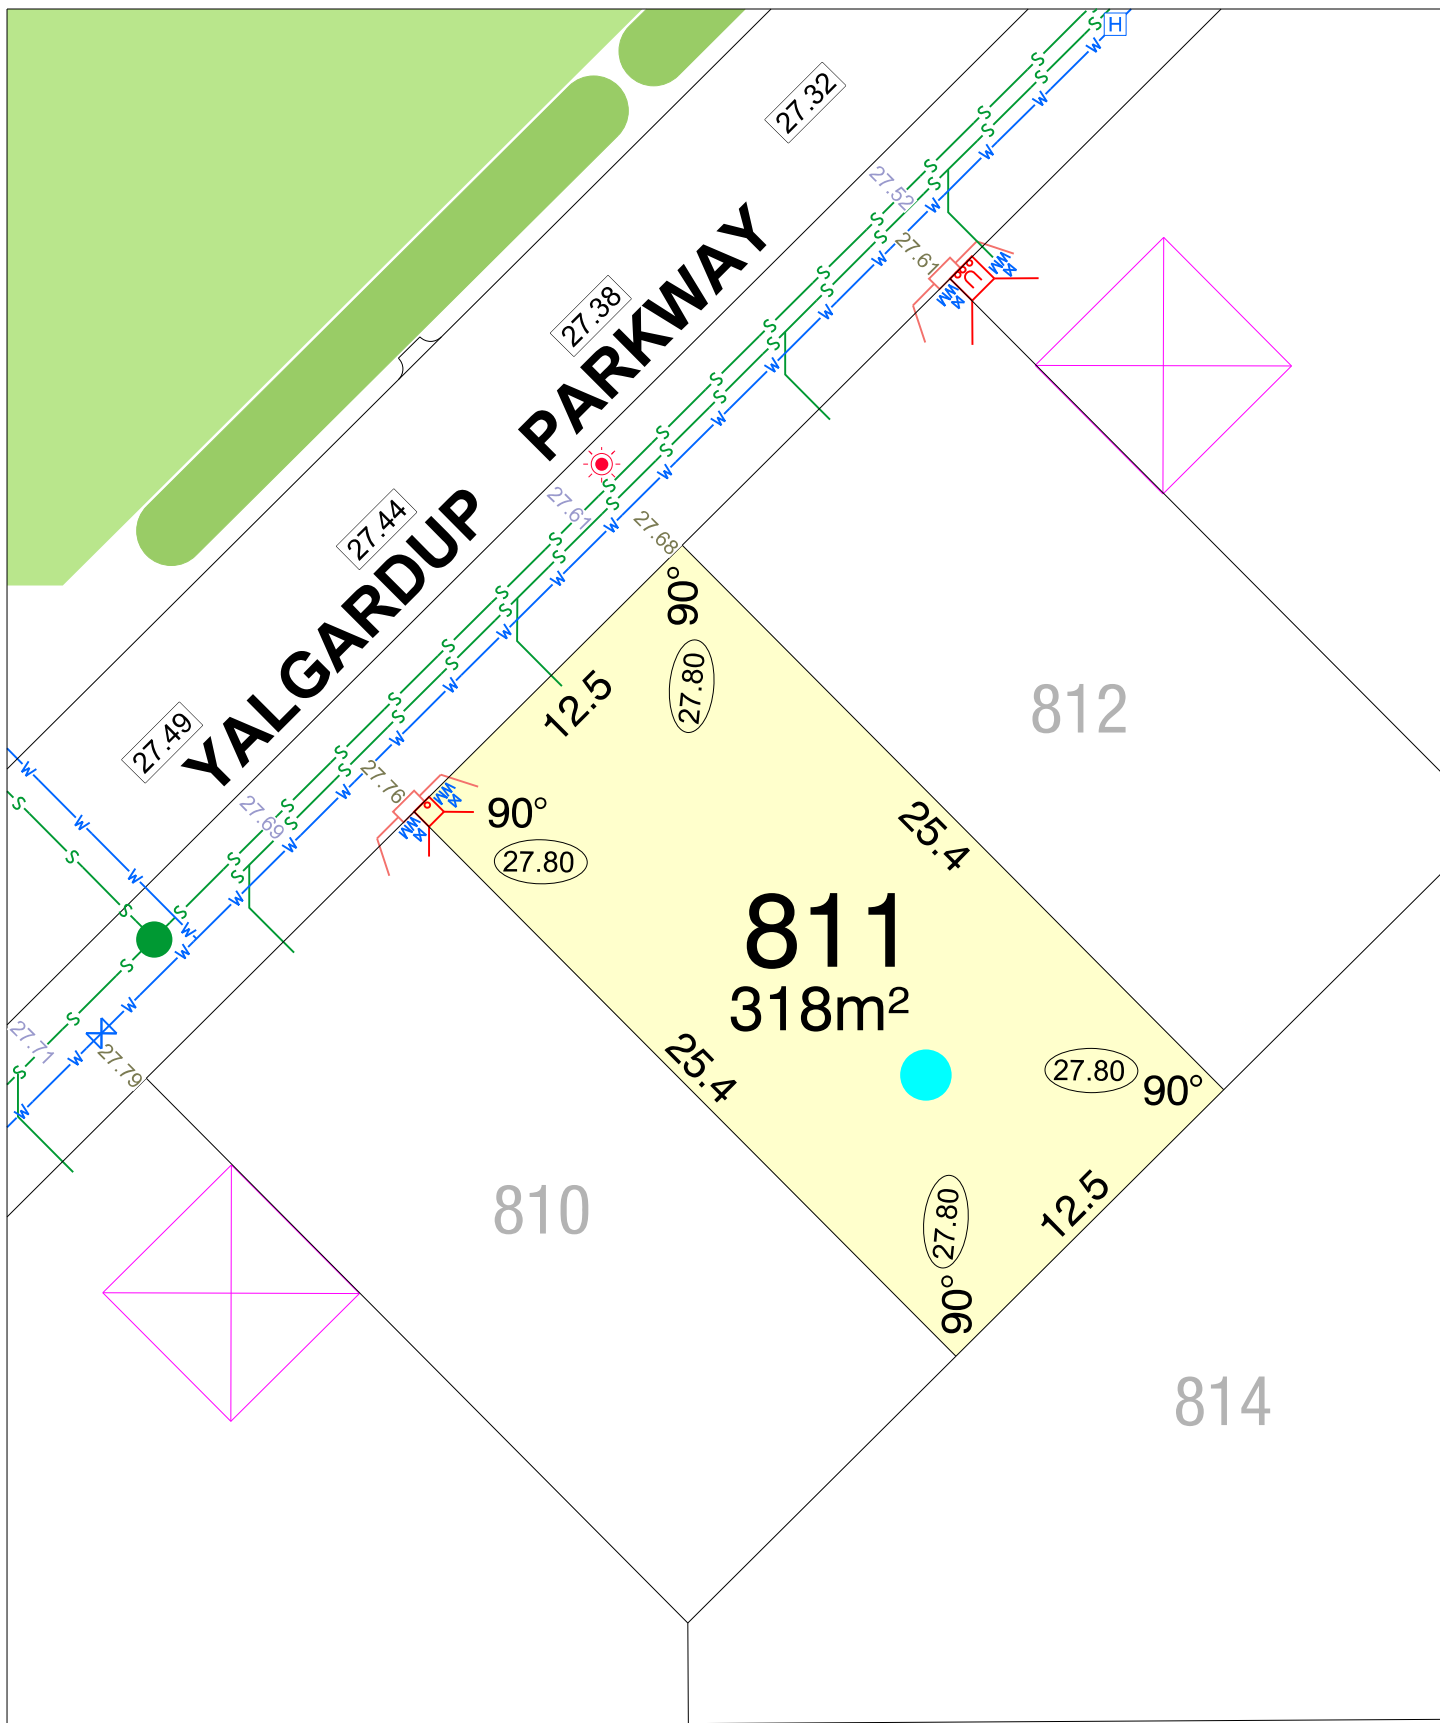

CLARAVALE STAGE 3

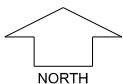

SCALE 1:250


MNG Ref: 105952lip-018e Date: 07/08/2026
Depicted information subject to approvals and survey.
All dimensions and areas are subject to survey. The particulars on this brochure are supplied for Information only and shall not be taken as a representation in any respect on the part of the Vendor or its agent. Authorities should be consulted when services are contained within lot boundaries as building restrictions may apply. All retaining walls and associated easements are shown exaggerated for clarity.

LEGEND


- WATER
- WATER METER
- WATER HYDRANT
- WATER VALVE
- DRAINAGE
- STORMWATER CONNECTION PIT & EASEMENT

- POWER DOME MINI PILLAR
- POWER DOME UNIVERSAL PILLAR
- STREETLIGHTS
- TRANSFORMER SITE
- SEWER / MANHOLE
- DESIGNATED GARAGE LOCATION (REFER TO LDP)

- TOP OF KERB HEIGHT
- SPOT LEVEL
- PAD LEVEL
- ROAD LEVEL
- OPTICOMM CONNECTION
- RETAINING WALL & HEIGHT
- BUSHFIRE ATTACK LEVEL

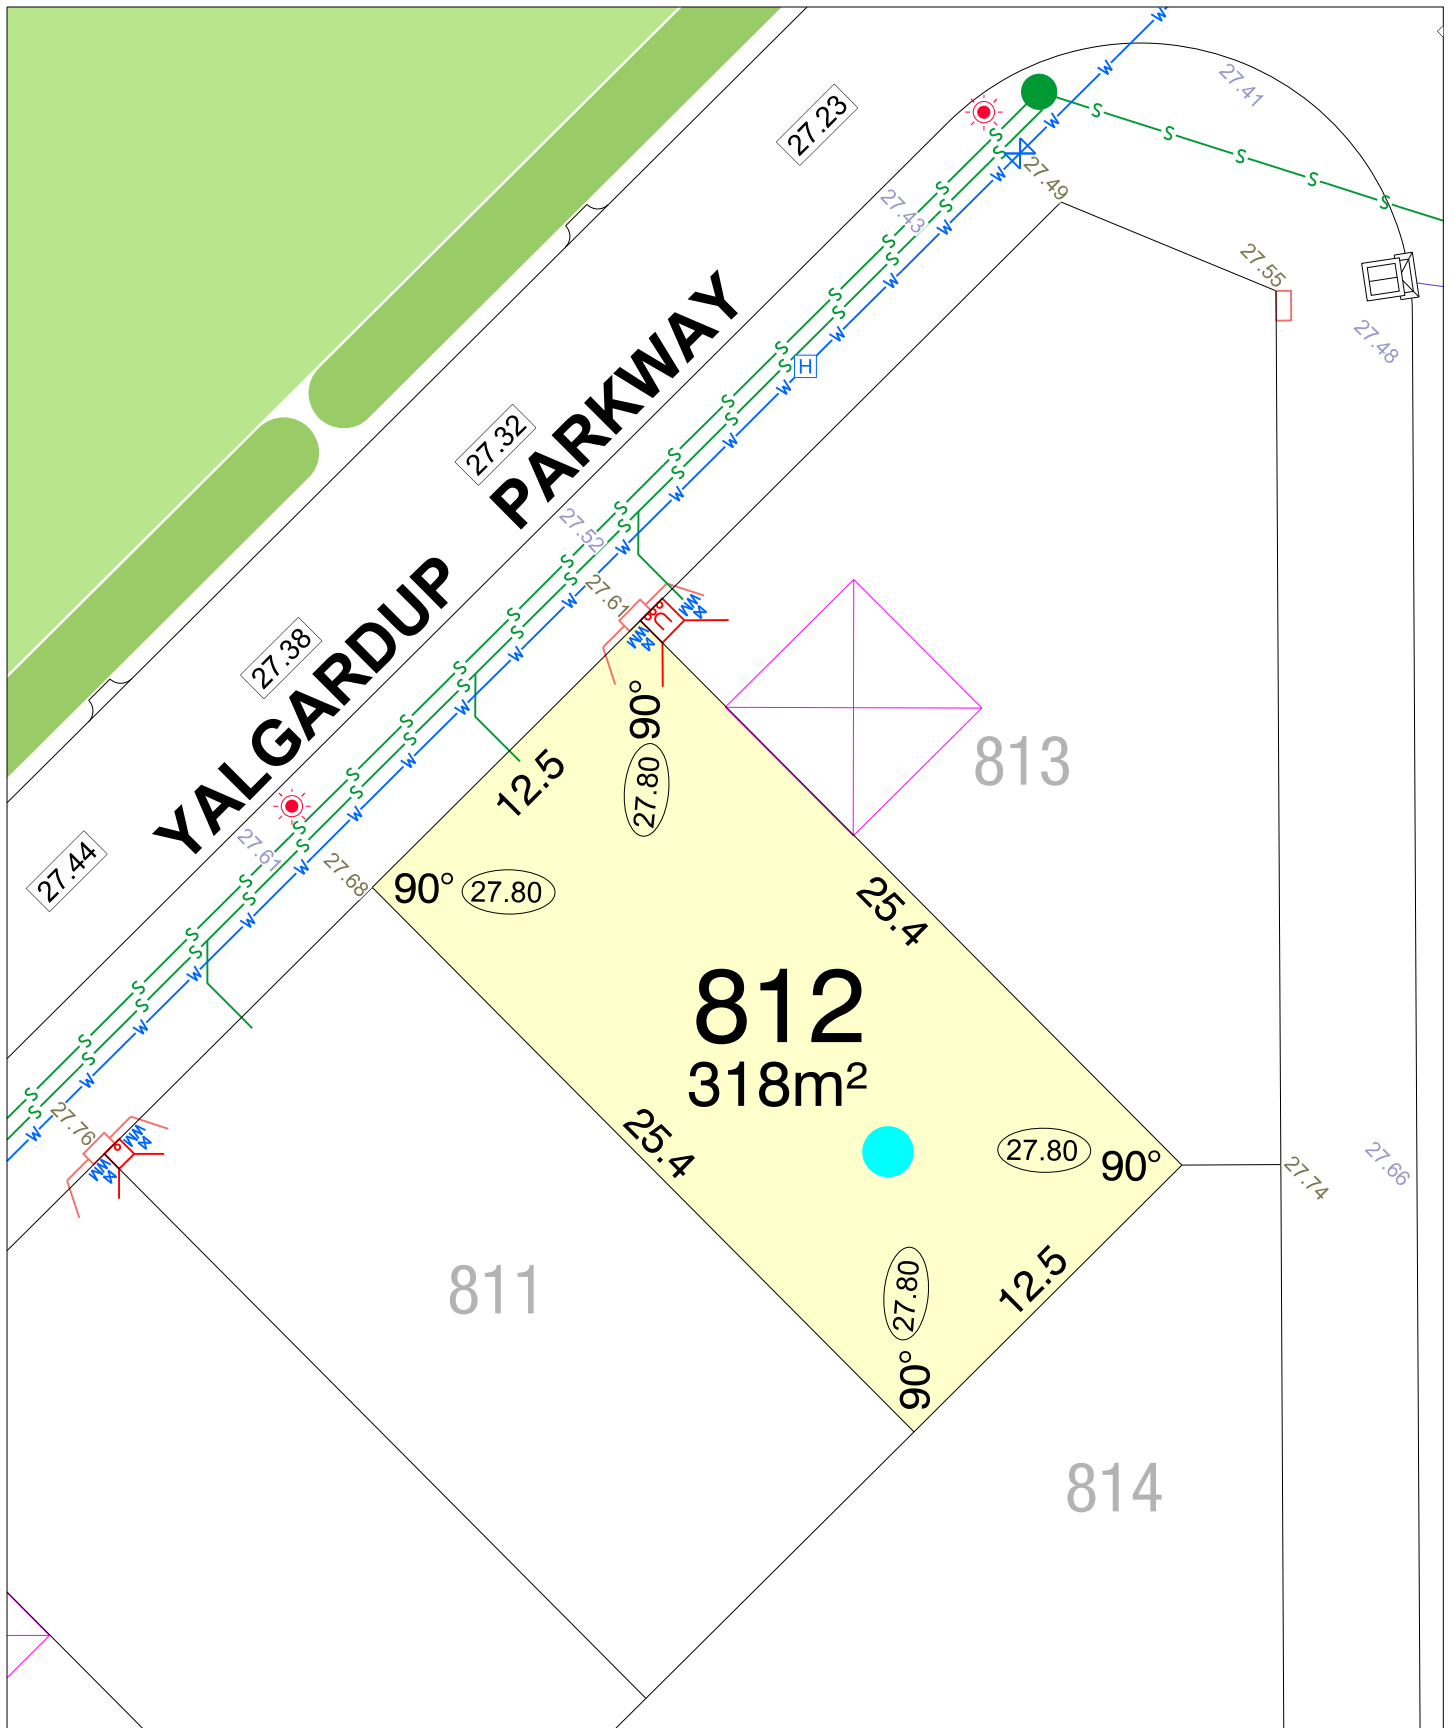

CLARAVALE STAGE 3

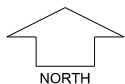

SCALE 1:250


MNG Ref: 105952lip-018e Date: 07/08/2026
Depicted information subject to approvals and survey.
 All dimensions and areas are subject to survey. The particulars on this brochure are supplied for Information only and shall not be taken as a representation in any respect on the part of the Vendor or its agent. Authorities should be consulted when services are contained within lot boundaries as building restrictions may apply. All retaining walls and associated easements are shown exaggerated for clarity.

LEGEND


- WATER
- WATER METER
- WATER HYDRANT
- WATER VALVE
- DRAINAGE
- STORMWATER CONNECTION PIT & EASEMENT

- POWER DOME MINI PILLAR
- POWER DOME UNIVERSAL PILLAR
- STREETLIGHTS
- TRANSFORMER SITE
- SEWER / MANHOLE
- DESIGNATED GARAGE LOCATION (REFER TO LDP)

- TOP OF KERB HEIGHT
- SPOT LEVEL
- PAD LEVEL
- ROAD LEVEL
- OPTICOMM CONNECTION
- RETAINING WALL & HEIGHT
- BUSHFIRE ATTACK LEVEL

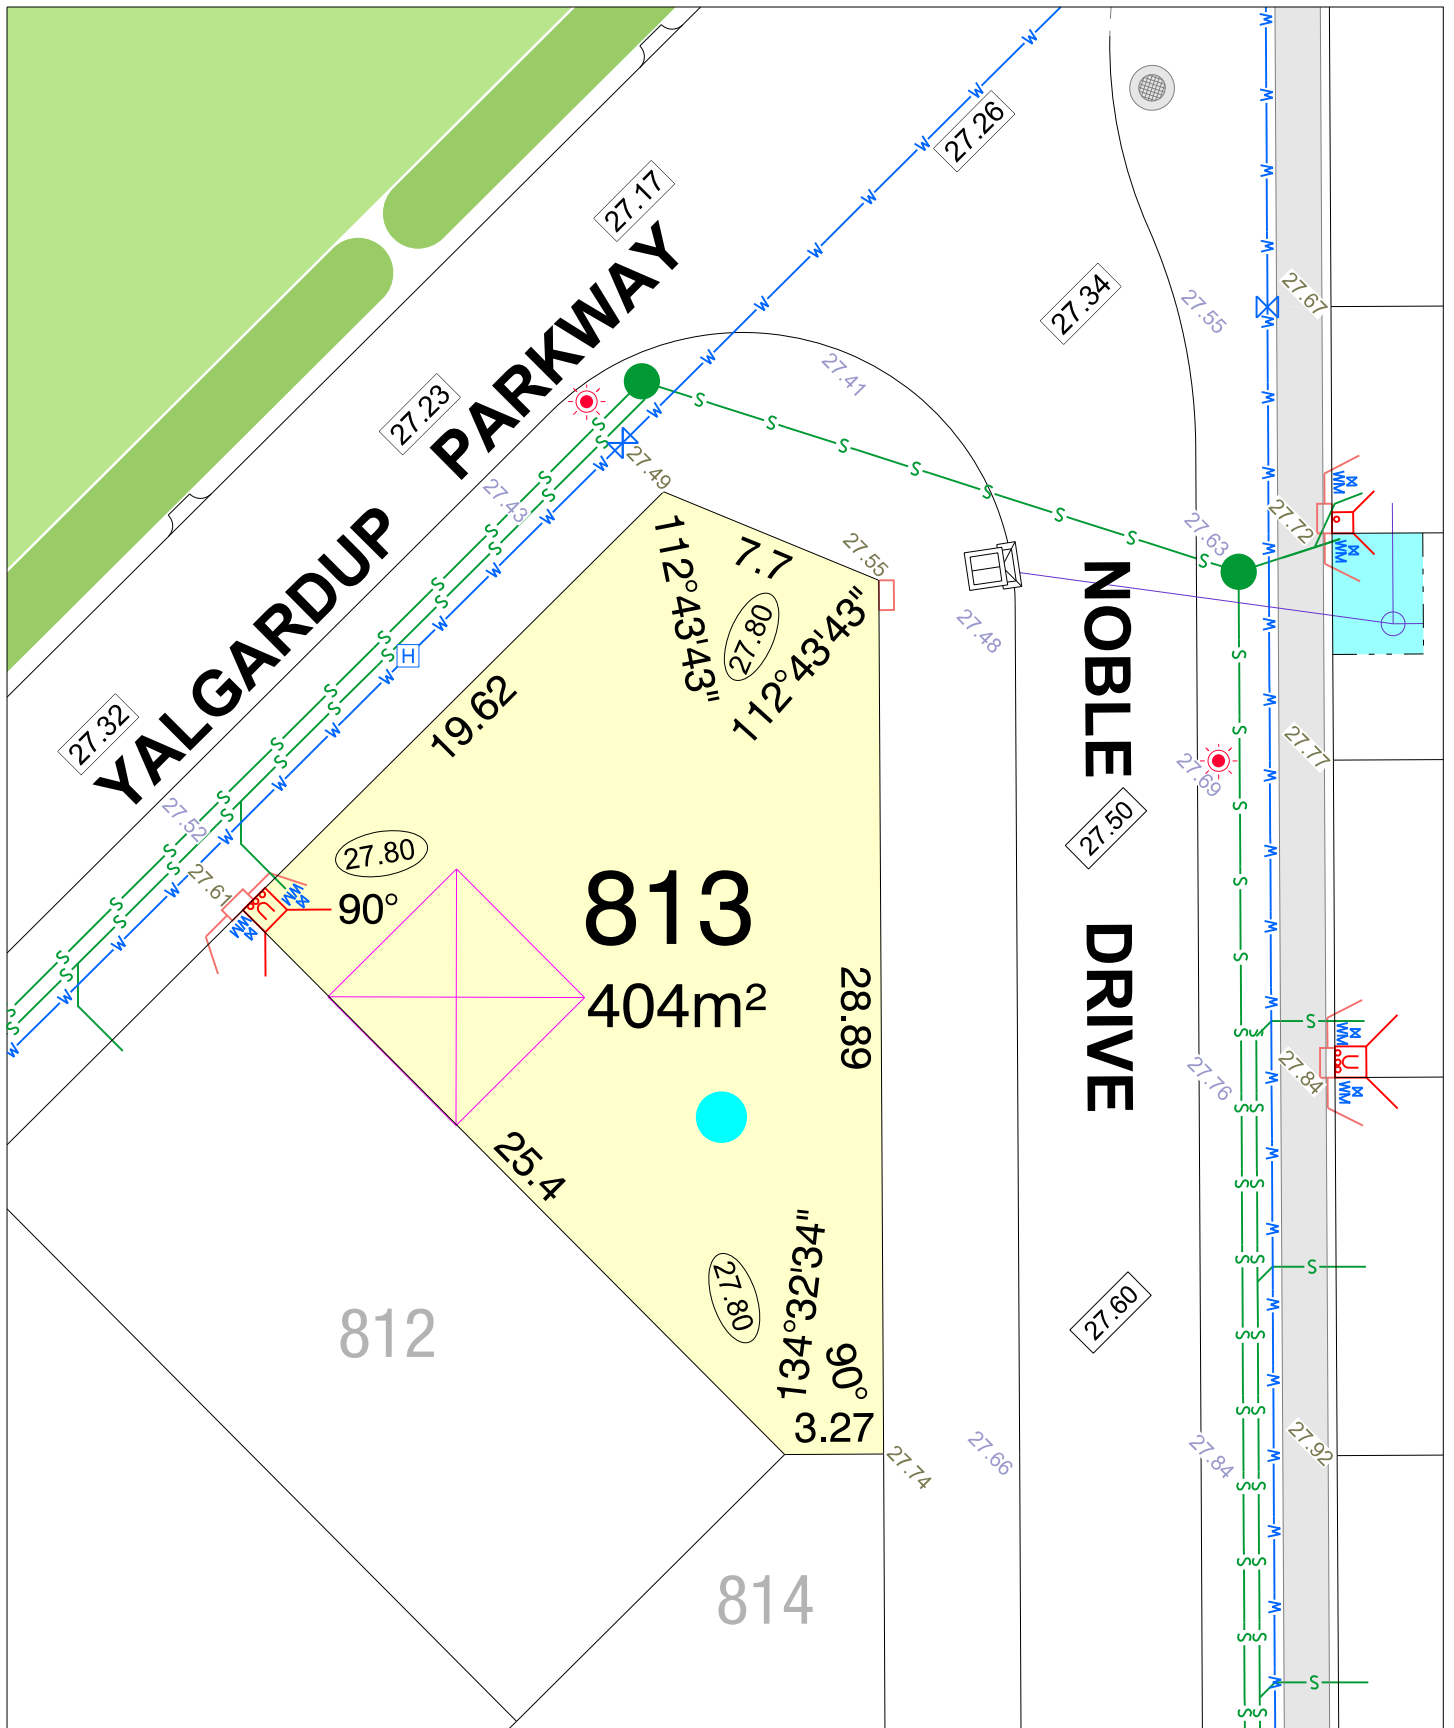

CLARAVALE STAGE 3

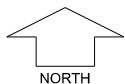

SCALE 1:250

MNG Ref: 105952lip-018e Date: 07/08/2026
Depicted information subject to approvals and survey.
All dimensions and areas are subject to survey. The particulars on this brochure are supplied for Information only and shall not be taken as a representation in any respect on the part of the Vendor or its agent. Authorities should be consulted when services are contained within lot boundaries as building restrictions may apply. All retaining walls and associated easements are shown exaggerated for clarity.

LEGEND

- WATER
- WATER METER
- WATER HYDRANT
- WATER VALVE
- DRAINAGE
- STORMWATER CONNECTION PIT & EASEMENT

- POWER DOME MINI PILLAR
- POWER DOME UNIVERSAL PILLAR
- STREETLIGHTS
- TRANSFORMER SITE
- SEWER / MANHOLE
- DESIGNATED GARAGE LOCATION (REFER TO LDP)

- TOP OF KERB HEIGHT
- SPOT LEVEL
- PAD LEVEL
- ROAD LEVEL
- OPTICOMM CONNECTION
- RETAINING WALL & HEIGHT
- BUSHFIRE ATTACK LEVEL